
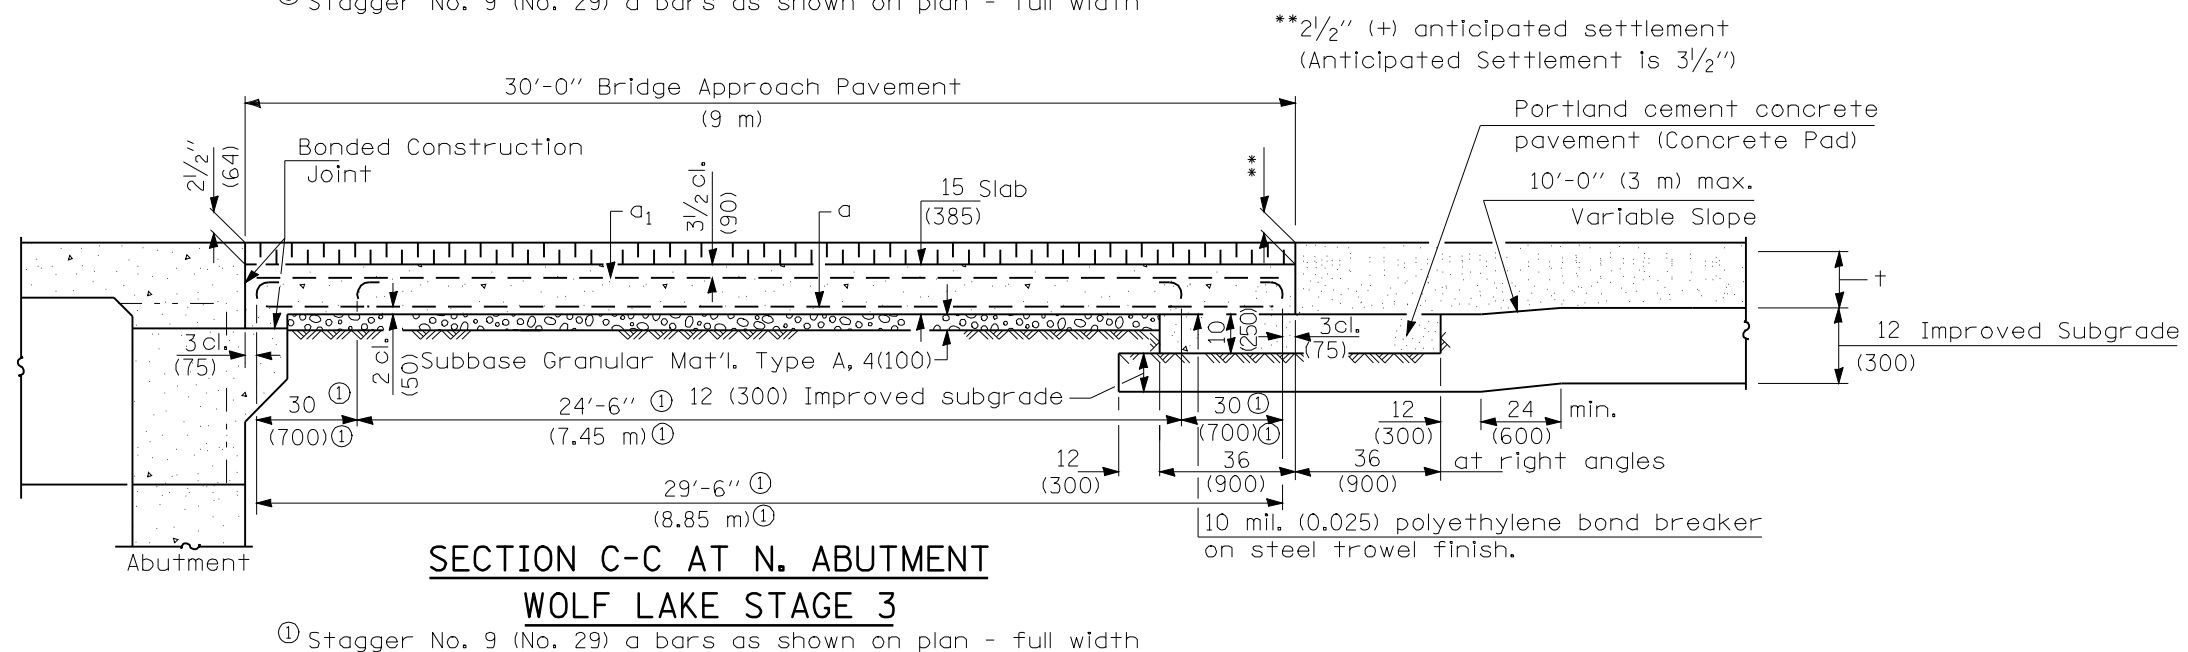
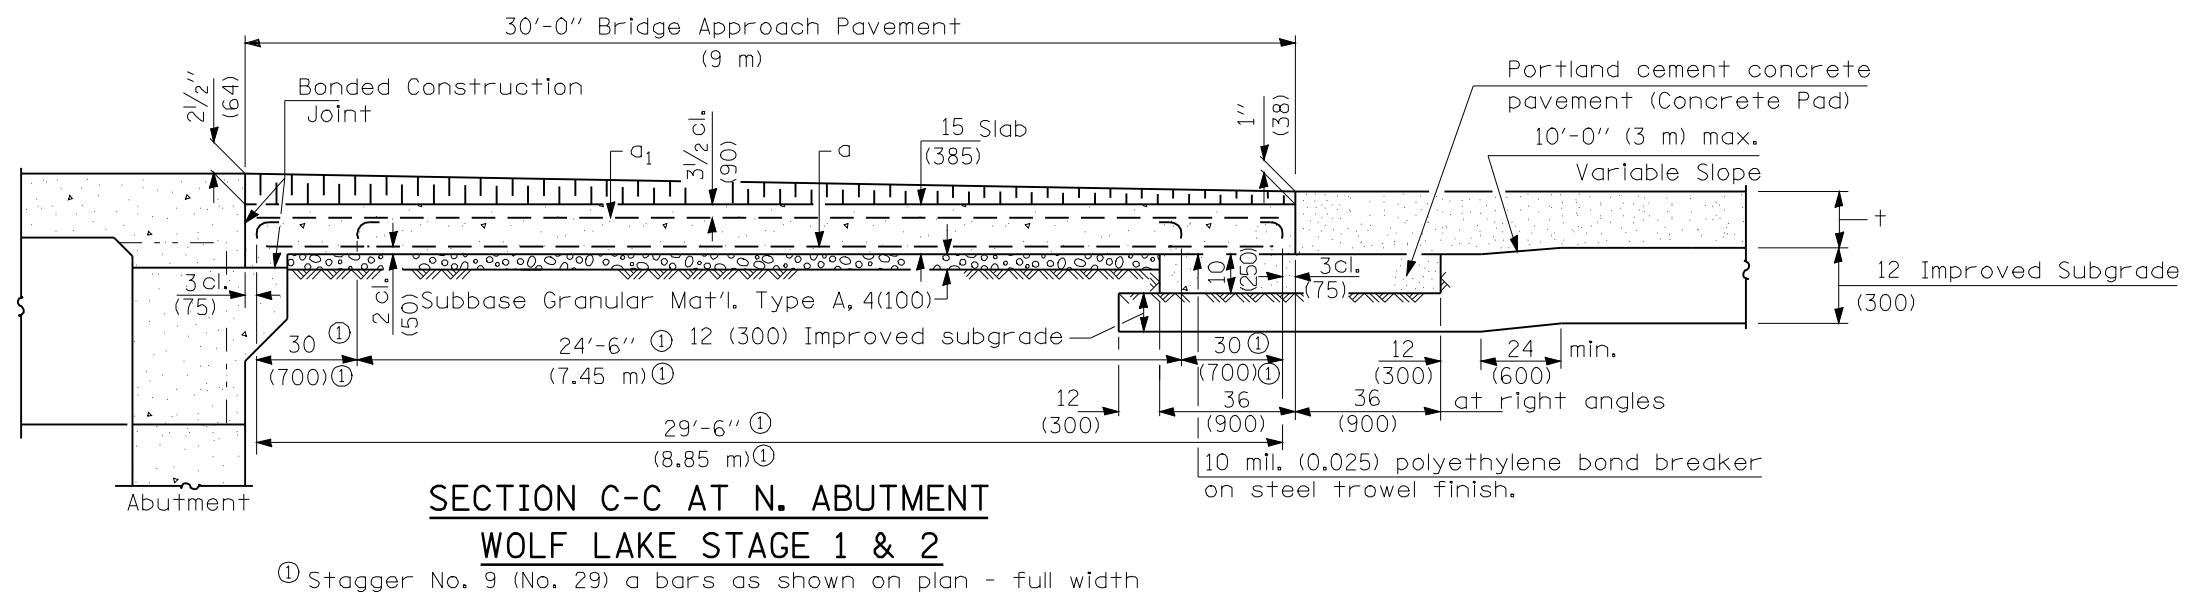


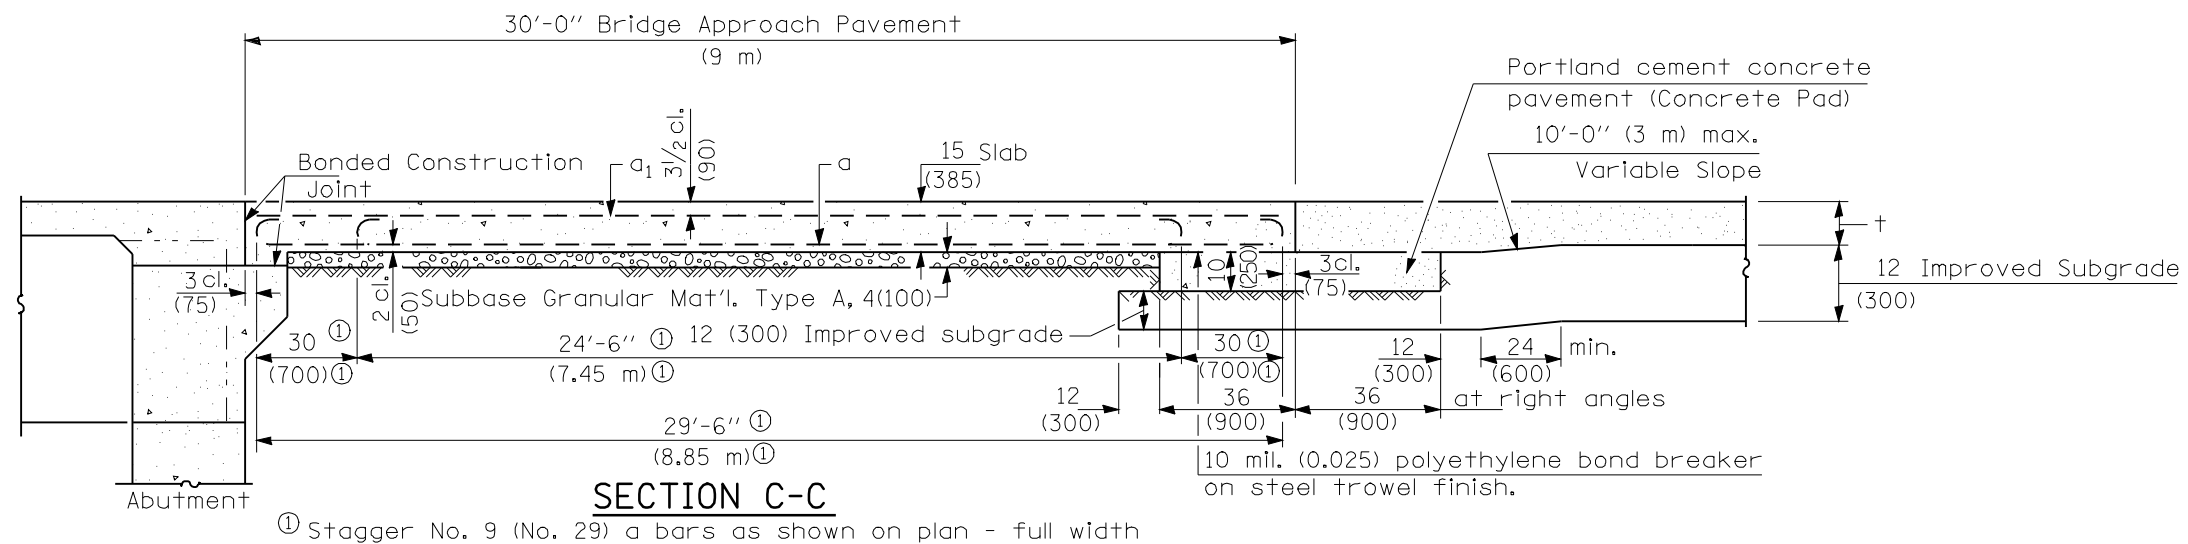

FILE NAME =	USER NAME = laughlinr1	DESIGNED -	REVISED -	STATE OF ILLINOIS DEPARTMENT OF TRANSPORTATION	BRIDGE APPROACH PAVEMENT DETAILS			F.A.P. RTE.	SECTION	COUNTY	TOTAL SHEETS	SHEET NO.
e:\p\work\PWIDOT\LAUGHLINRL\0134498\B	BridgeApproachPvmtDetails.dgn	DRAWN -	REVISED -					614	144(B-1, B-2)	CASS, MASON	351	101
PLOT SCALE = 0.24, 384 in / IN.		CHECKED -	REVISED -					CONTRACT NO. 72A76				
PLOT DATE = Mar-31-2009 07:57:05AM		DATE -	REVISED -		SCALE:	SHEET NO. 2 OF 4 SHEETS	STA.	TO STA.	FED. ROAD DIST. NO. ILLINOIS FED. AID PROJECT			