

STATE OF ILLINOIS
DEPARTMENT OF TRANSPORTATION

EAST EDGE of APPROACH PAVEMENT

Location	Station	Offset	Theoretical Grade Elevations
Free End of North Appr.	860+46.00	-18.67	464.49
'A'	860+56.00	-18.67	464.46
'B'	860+66.00	-18.67	464.43
Abut. End of North Appr.	860+76.00	-18.67	464.40

EAST CROWN BREAKPOINT


Location	Station	Offset	Theoretical Grade Elevations
Free End of North Appr.	860+46.00	-12.00	464.62
'A'	860+56.00	-12.00	464.59
'B'	860+66.00	-12.00	464.56
Abut. End of North Appr.	860+76.00	-12.00	464.53

CL ROADWAY & P.G.L.

Location	Station	Offset	Theoretical Grade Elevations
Free End of North Appr.	860+46.00	0.00	464.80
'A'	860+56.00	0.00	464.77
'B'	860+66.00	0.00	464.74
Abut. End of North Appr.	860+76.00	0.00	464.71

LONGITUDINAL BONDED CONSTRUCTION JOINT

Location	Station	Offset	Theoretical Grade Elevations
Free End of North Appr.	860+46.00	1.50	464.78
'A'	860+56.00	1.50	464.75
'B'	860+66.00	1.50	464.72
Abut. End of North Appr.	860+76.00	1.50	464.69

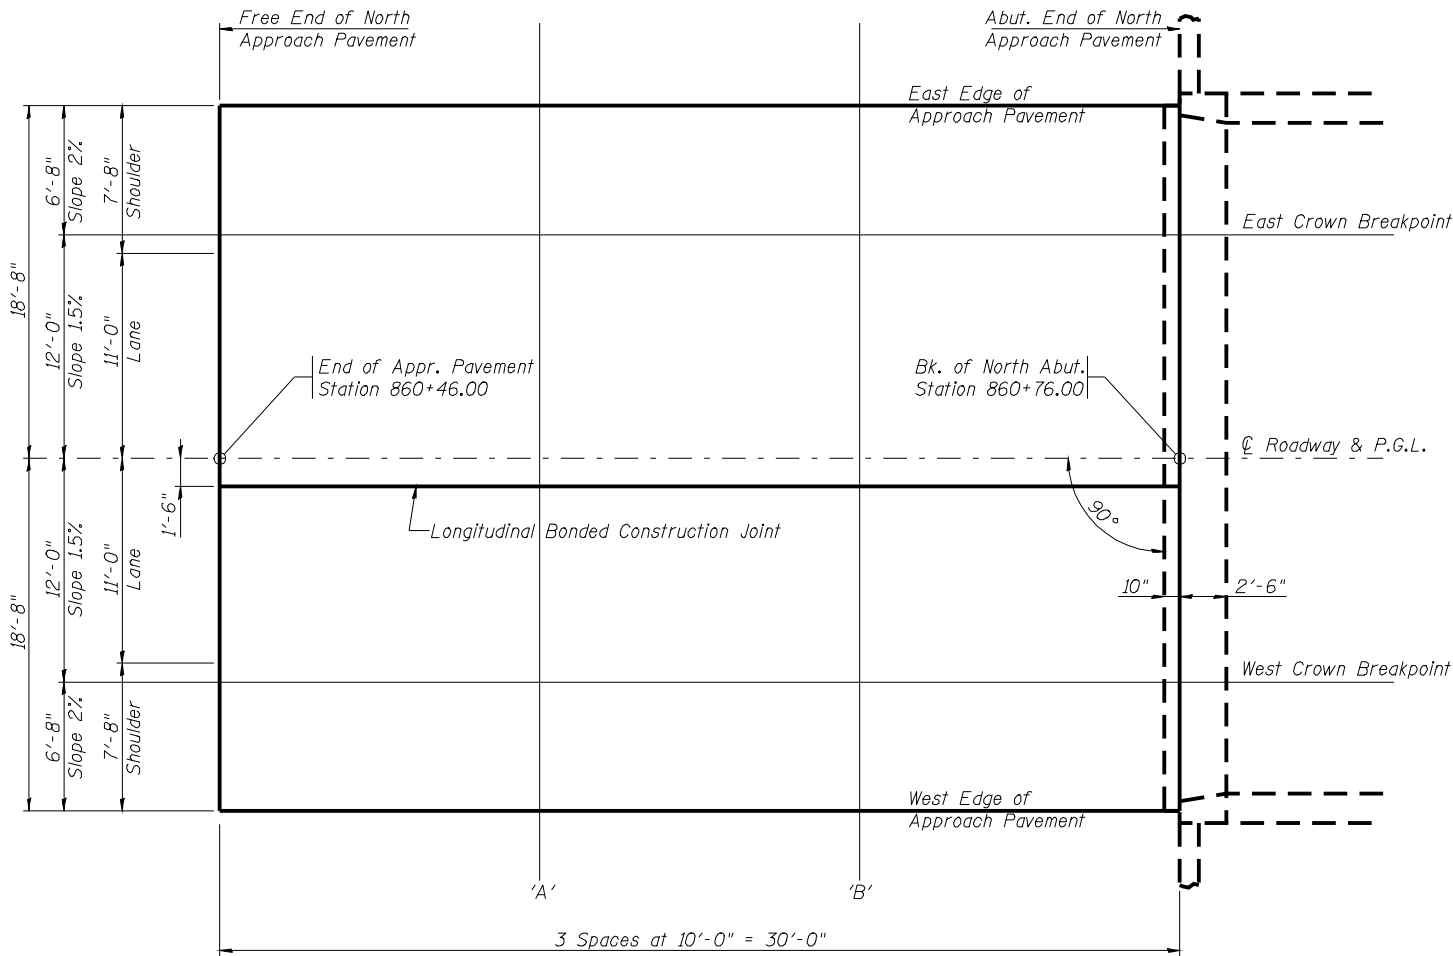

WEST CROWN BREAKPOINT

Location	Station	Offset	Theoretical Grade Elevations
Free End of North Appr.	860+46.00	12.00	464.62
'A'	860+56.00	12.00	464.59
'B'	860+66.00	12.00	464.56
Abut. End of North Appr.	860+76.00	12.00	464.53

WEST EDGE of APPROACH PAVEMENT

Location	Station	Offset	Theoretical Grade Elevations
Free End of North Appr.	860+46.00	18.67	464.49
'A'	860+56.00	18.67	464.46
'B'	860+66.00	18.67	464.43
Abut. End of North Appr.	860+76.00	18.67	464.40

NORTH - TOP OF APPROACH SLAB ELEVATIONS
F.A.P. 614 (IL 78) OVER WOLF LAKE
(PUBLIC BODY OF WATER)
SECTION 144 (B-2)
MASON COUNTY
STA. 862+41.25
STRUCTURE NUMBER 063-0500

PLAN

PROFESSIONAL DESIGN FIRM LICENSE #184-001084



JOB NO. 07S2026	SHEET NO. 9
DATE 03/27/09	29 SHEETS

F.A. RTE. 614	SECTION 144(B-1, B-2)	COUNTY Mason	TOTAL SHEETS 351	SHEET NO. 116
CONTRACT NO. 72A76				
FED. ROAD DIST. NO.	ILLINOIS	FED. AID PROJECT		

LAYOUT
DRAWN
REVIEWED

Red
Red
TEH

12/03/08
12/03/08
12/11/08

Mon: 3/1/2009 07:57:35 AM
C:\mwork\PM1007\LA05H\WRL\0314498\063-0500 Master Sheet File.dgn