




STATE OF ILLINOIS
DEPARTMENT OF TRANSPORTATION

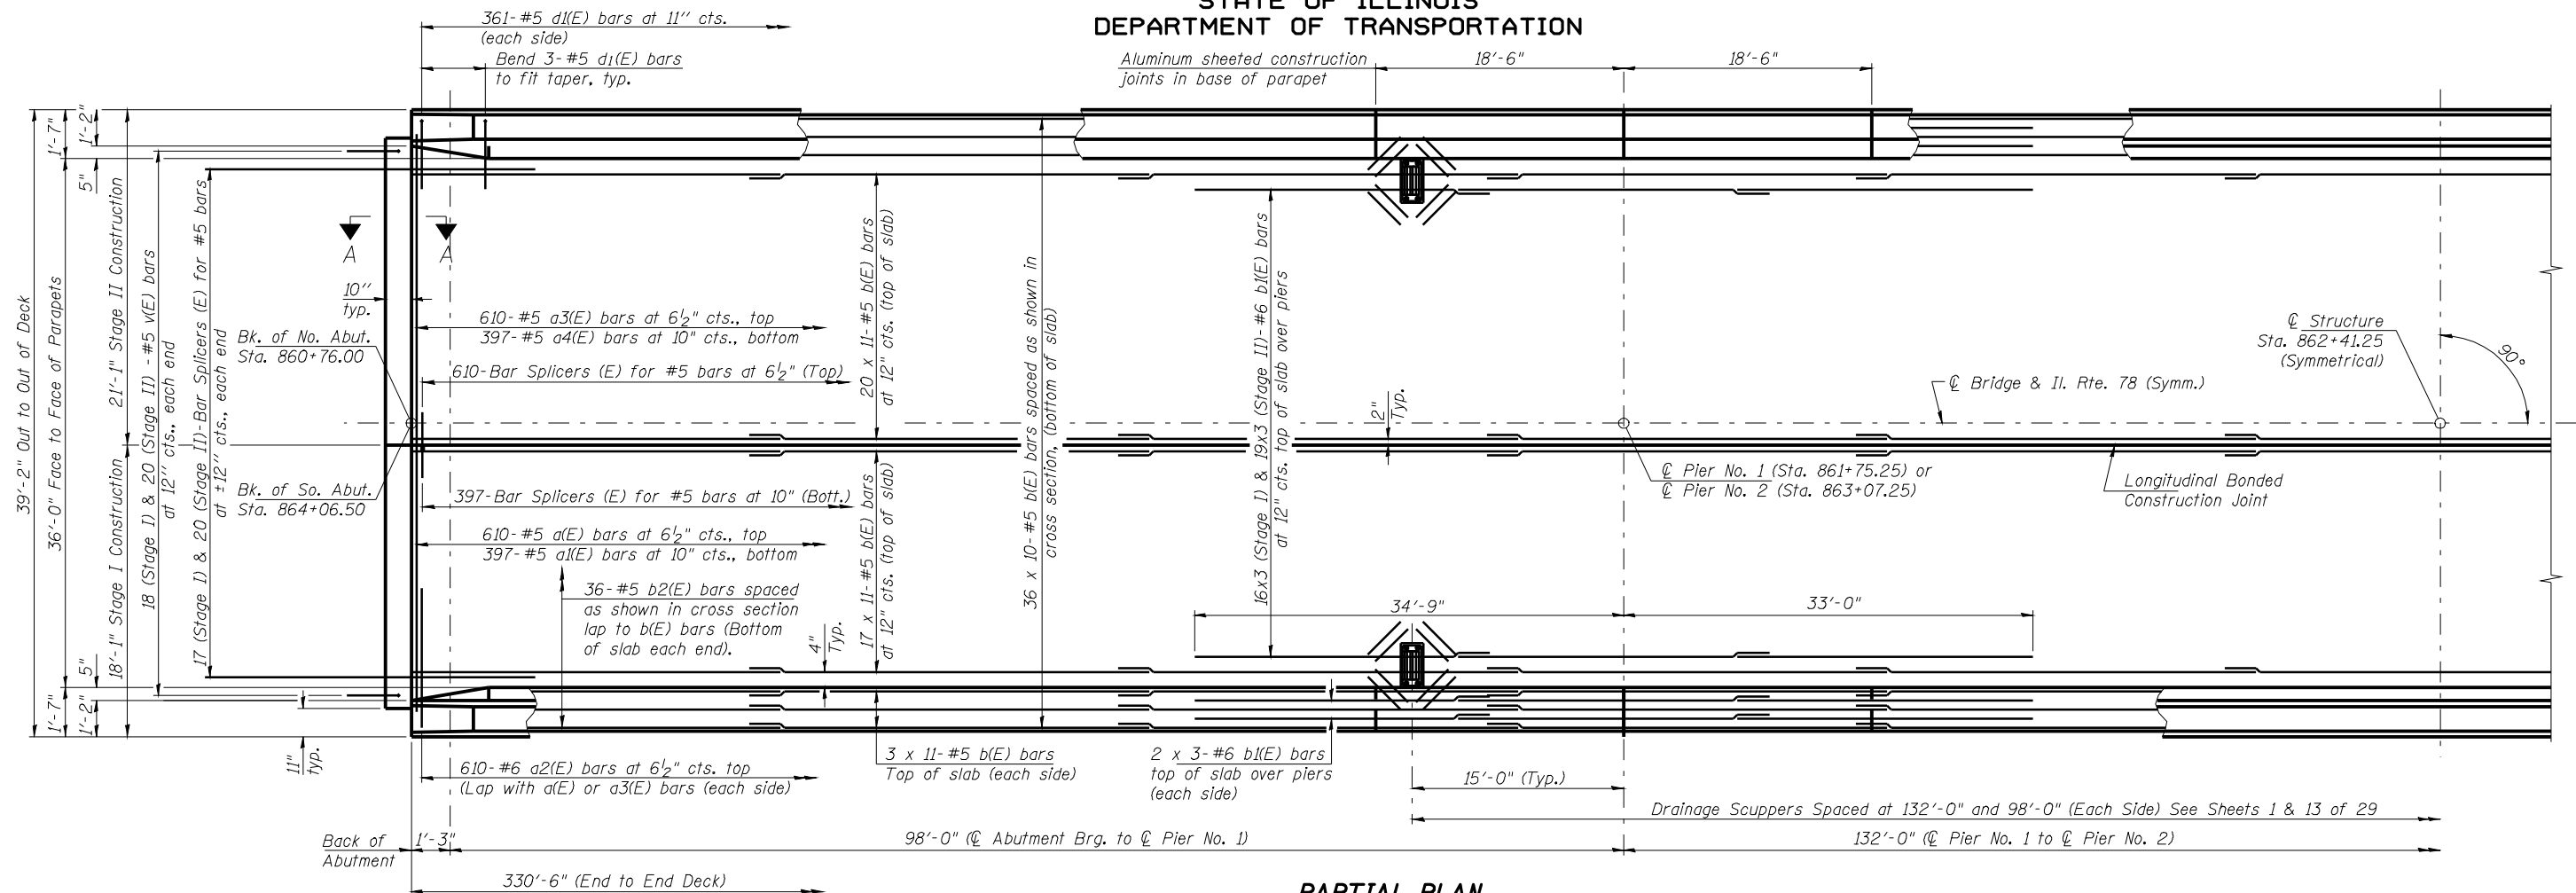

PARTIAL PLAN

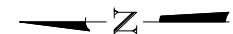

Notes:
See Sheet 13 of 29 for superstructure details, bar laps and Bill of Material.
Bars indicated thus 17 x 11-#5 etc. indicates 17 lines of bars with 11 lengths per line.
See Sheet 13 of 29 for parapet reinforcement.
See Sheet 12 of 29 for Section A-A.

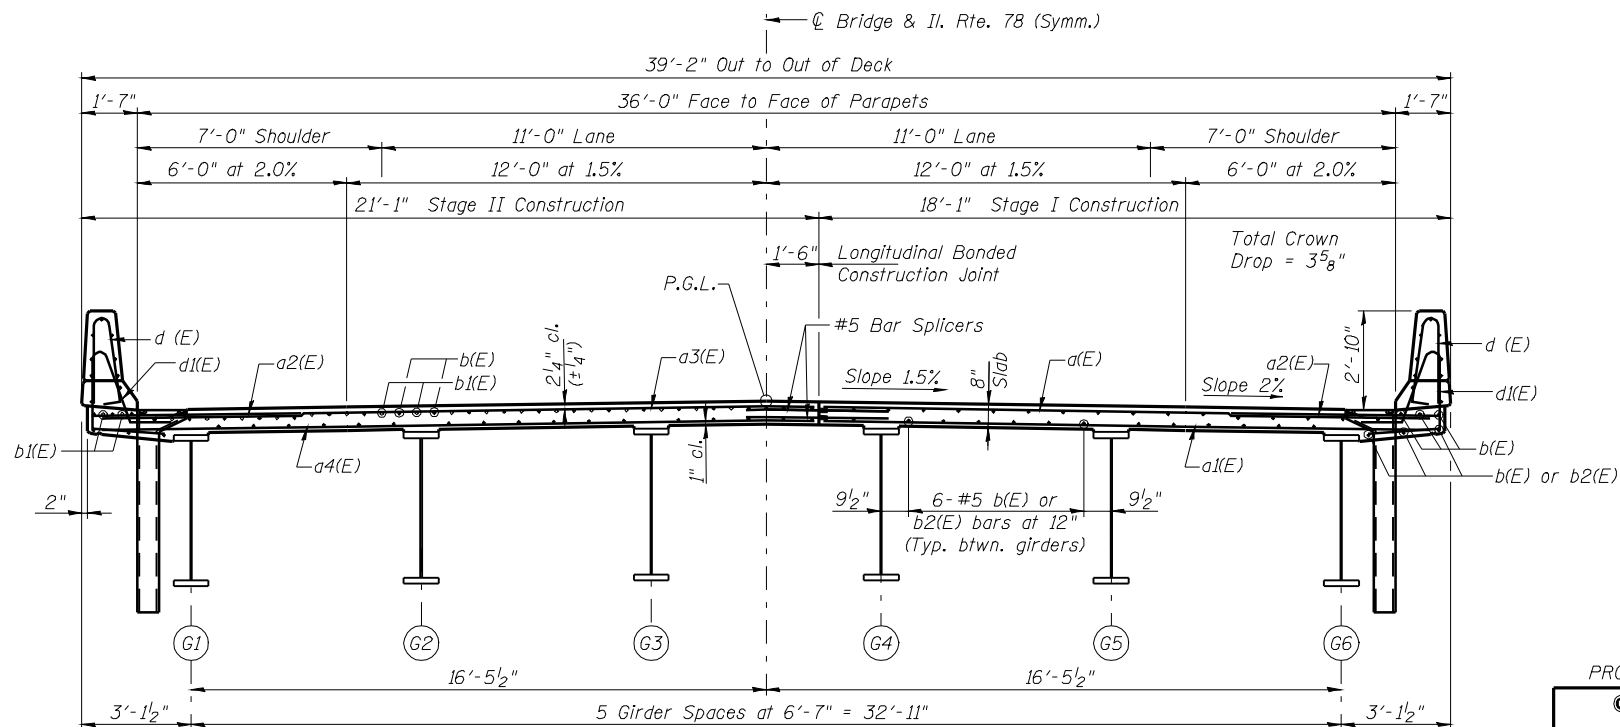

DECK CROSS SECTION
(Looking South)

SUPERSTRUCTURE PLAN
F.A.P. 614 (IL 78) OVER WOLF LAKE
(PUBLIC BODY OF WATER)
SECTION 144 (B-2)
MASON COUNTY
STA. 862+41.25
STRUCTURE NUMBER 063-0500

PROFESSIONAL DESIGN FIRM LICENSE #184-001084



JOB NO.
07S2026
DATE
03/27/09

SHEET NO. 11
29 SHEETS

F.A. RTE.	SECTION	COUNTY	TOTAL SHEETS	SHEET NO.
614	144(B-1, B-2)	Mason	351	118
CONTRACT NO. 72A76				
FED. ROAD DIST. NO.	ILLINOIS	FED. AID PROJECT		

LAYOUT: TEH 10/22/08
 DRAWN: RGD 12/04/08
 REVIEWED: TEH 12/11/08
 Mod: 3/1/2009 07:57:45 AM
 C:\m\work\PM1007\LA06\HVR\034498-063-0500 Master Sheet File.dgn