


STATE OF ILLINOIS
DEPARTMENT OF TRANSPORTATION

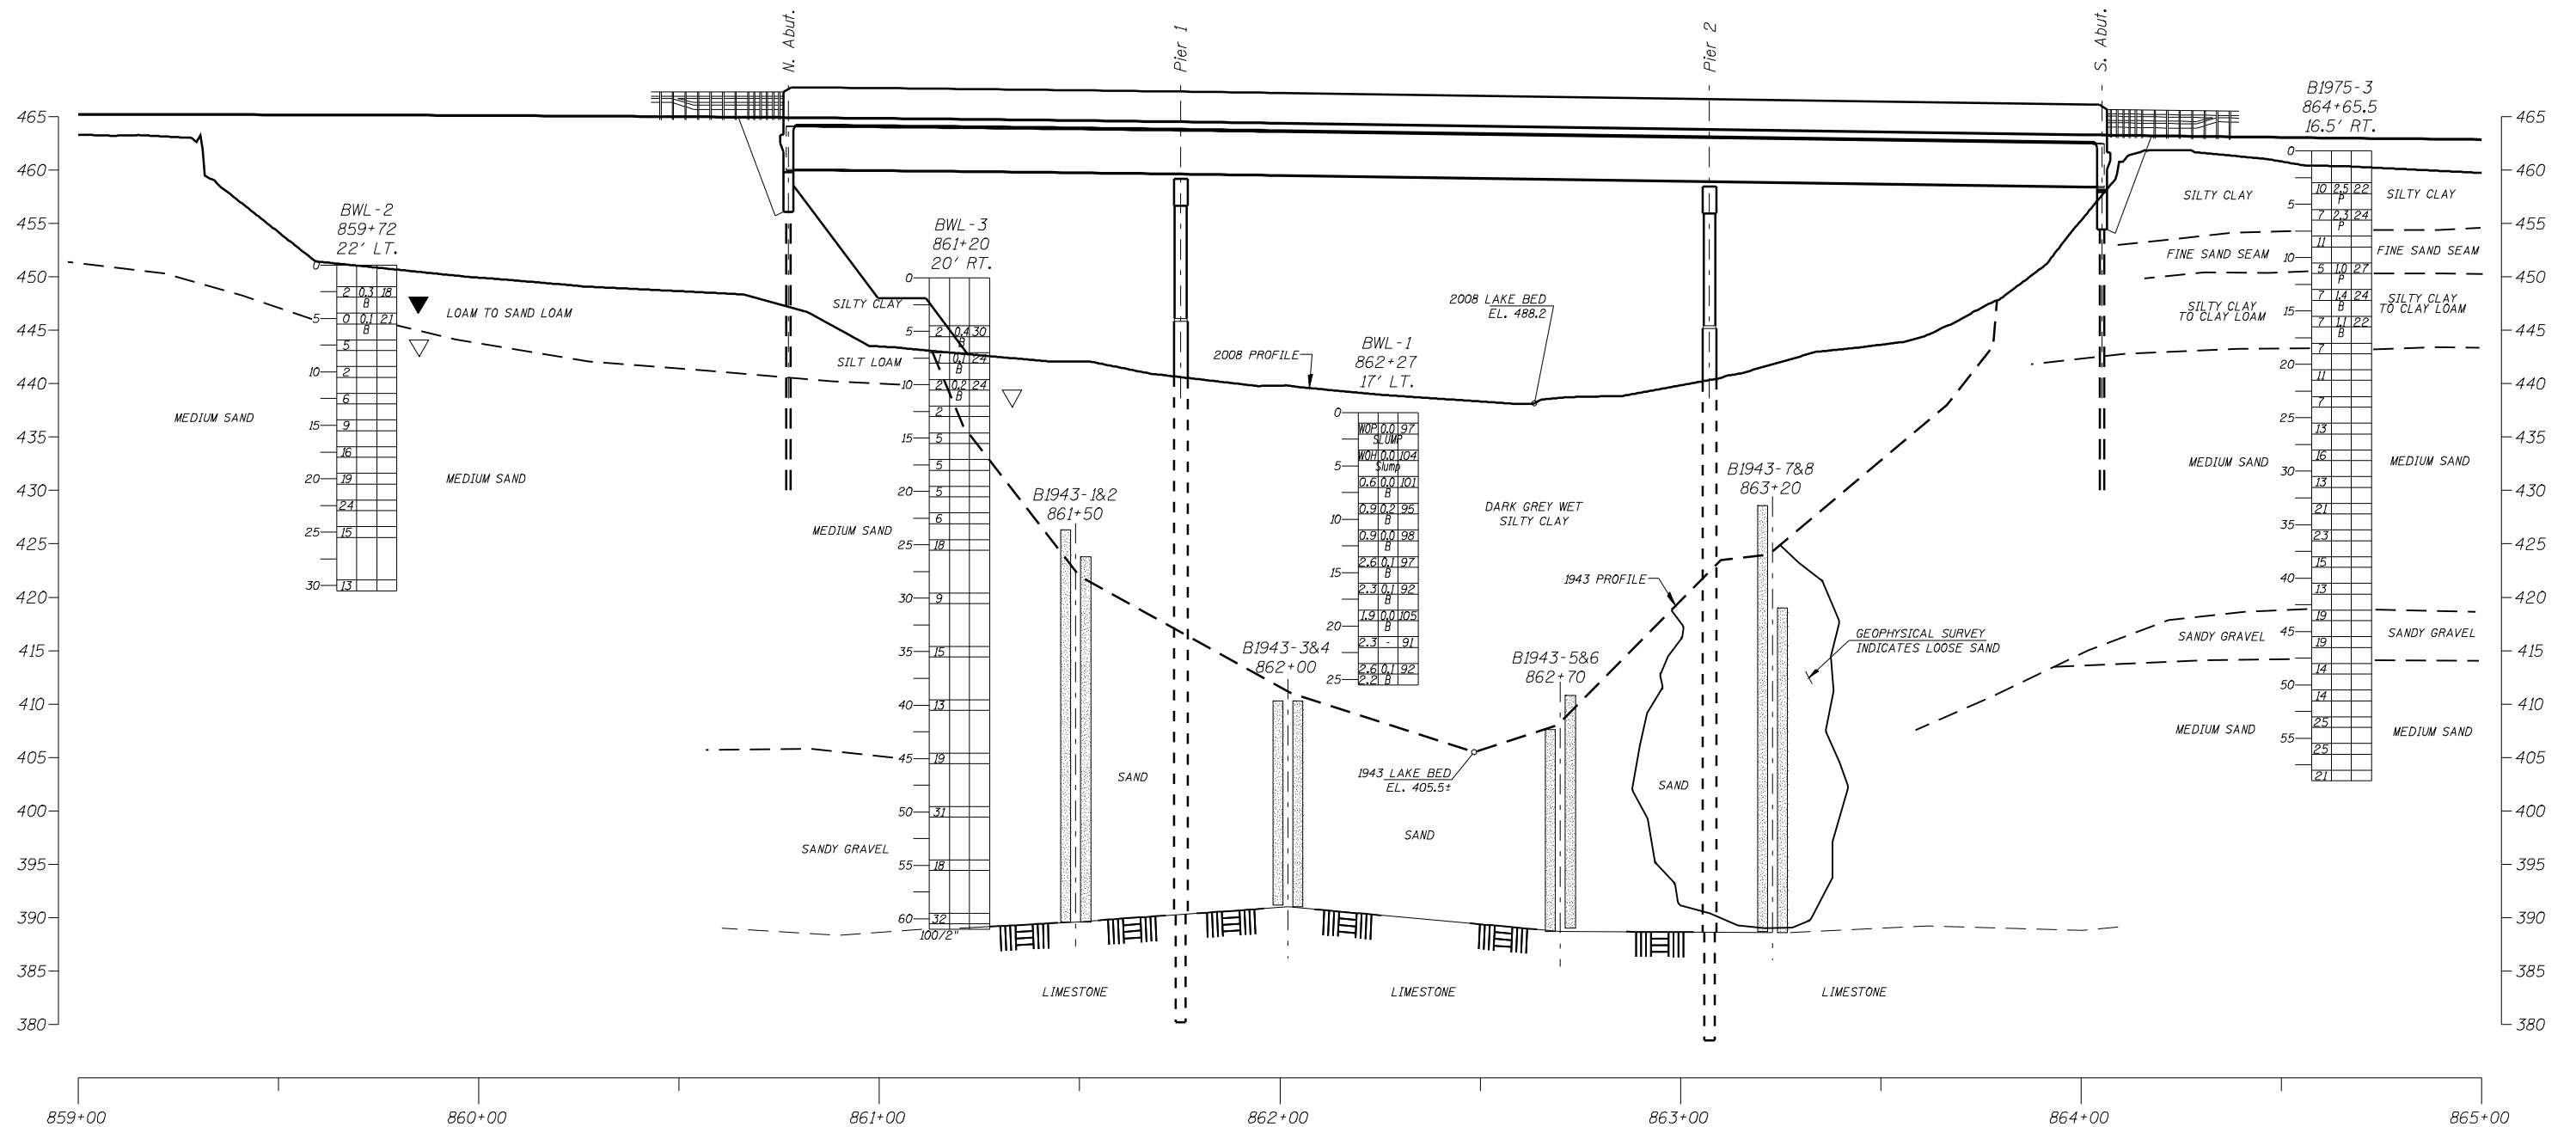


SUB-SURFACE PROFILE
F.A.P. 614 (IL 78) OVER WOLF LAKE
(PUBLIC BODY OF WATER)
SECTION 144 (B-2)
MASON COUNTY
STA. 862+41.25
STRUCTURE NUMBER 063-0500

PROFESSIONAL DESIGN FIRM LICENSE #184-001084



JOB NO. 07S2026	SHEET NO. 26	F.A. RTE.	SECTION	COUNTY	TOTAL SHEETS	SHEET NO.
		614	144(B-1, B-2)	Mason	351	133
		CONTRACT NO. 72A76				
DATE 03/27/09	29 SHEETS	FED. ROAD DIST. NO.	ILLINOIS	FED. AID PROJECT		

LEGEND

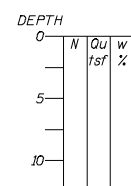

▽ = GROUNDWATER FIRST ENCOUNTER
▼ = GROUNDWATER AFTER 4 DAYS

NOTES:
NO TEST DATA IS AVAILABLE FOR
1943 BORINGS.

REFER TO SN 009-0510 BORINGS
0510-P3 AND 0510-P6 FOR ROCK CORE
DATA.

Mar-31-2009 07:58:20AM
\\ts-pw\work\PWIDOT\LAUGHLIN\L\d0134498\063-0500 Master Sheet Filed.qn

LAYOUT	Rod	09/12/08
DRAWN	Rod	09/30/08
REVIEWED	TFH	-