

STATE OF ILLINOIS
DEPARTMENT OF TRANSPORTATION

ROUTE NO.	SECTION	COUNTY	TOTAL SHEETS	SHEET NO.
FAP Rte 614	144(B-1)	Cass & Mason	351	151
FED. ROAD DIST. NO. 7		ILLINOIS	FED. AID PROJECT-	

Contract #72A76

SHEET NO. 15

86 SHEETS

EAST GUTTER LINE

Location	Station	Offset	Theoretical Grade Elevations
Free End of North Appr.	903+78.16	-18.00	471.58
'A'	903+88.16	-18.00	471.63
'B'	903+98.16	-18.00	471.68
Abut. End of North Appr.	904+08.16	-18.00	471.73

EAST EDGE OF PAVEMENT

Location	Station	Offset	Theoretical Grade Elevations
Free End of North Appr.	903+80.96	-12.00	471.71
'A'	903+90.96	-12.00	471.76
'B'	904+00.96	-12.00	471.81
Abut. End of North Appr.	904+10.96	-12.00	471.86

CL ROADWAY & P.G.L.


Location	Station	Offset	Theoretical Grade Elevations
Free End of North Appr.	903+86.55	0.00	471.92
'A'	903+96.55	0.00	471.97
'B'	904+06.55	0.00	472.02
Abut. End of North Appr.	904+16.55	0.00	472.07

WEST EDGE OF PAVEMENT

Location	Station	Offset	Theoretical Grade Elevations
Free End of North Appr.	903+92.15	12.00	471.77
'A'	904+02.15	12.00	471.82
'B'	904+12.15	12.00	471.87
Abut. End of North Appr.	904+22.15	12.00	471.92

WEST GUTTER LINE

Location	Station	Offset	Theoretical Grade Elevations
Free End of North Appr.	903+94.95	18.00	471.66
'A'	904+04.95	18.00	471.71
'B'	904+14.95	18.00	471.76
Abut. End of North Appr.	904+24.95	18.00	471.81

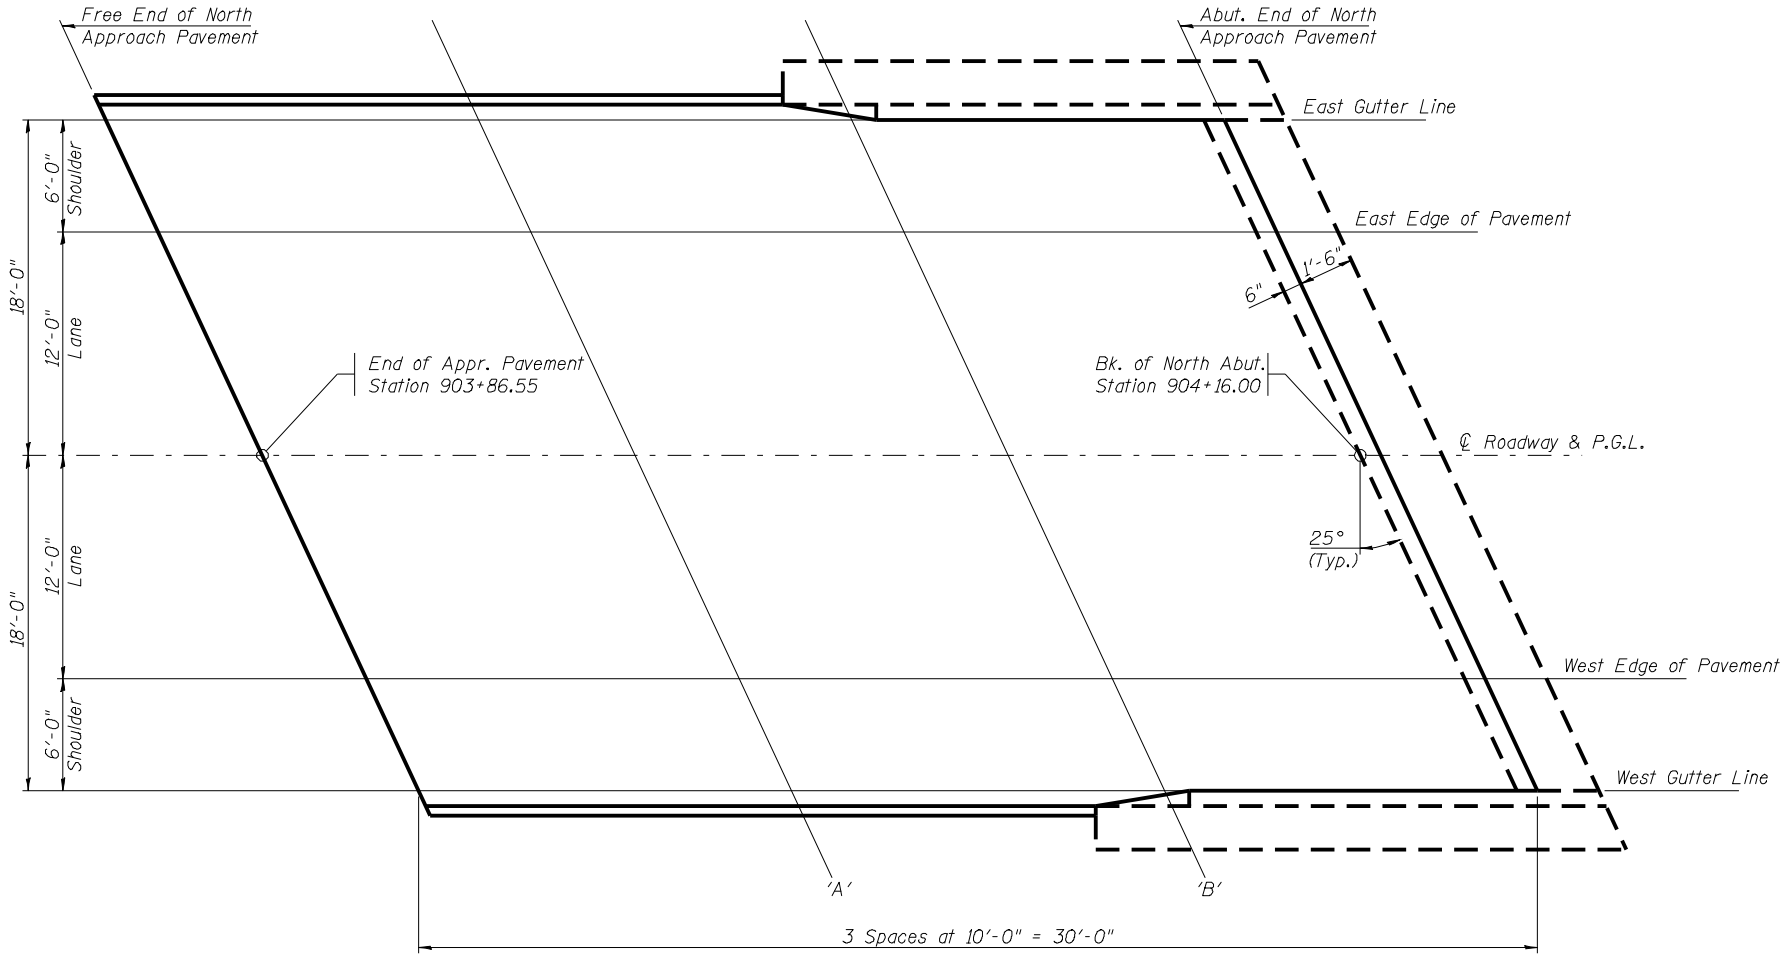

PLAN

NORTH - TOP OF APPROACH SLAB ELEVATIONS
F.A.P. 614 (IL 78) OVER SANGAMON RIVER
PUBLIC WATERS
CASS & MASON COUNTIES
SECTION 144 (B-1)
STA. 913+26.00
STRUCTURE NUMBER 009-0510

PROFESSIONAL DESIGN FIRM LICENSE #184-001084

© Copyright Hanson Professional Services Inc. \$MS_YEAR\$

HANSON
Hanson Professional Services Inc.

JOB NO.
07S2026

DATE
03/27/09