


STATE OF ILLINOIS
DEPARTMENT OF TRANSPORTATION

ROUTE NO.	SECTION	COUNTY	TOTAL SHEETS	SHEET NO.
FAP Rte 614	144(B-1)	Cass & Mason	351	156
FED. ROAD DIST. NO. 7	ILLINOIS	FED. AID PROJECT		


SHEET NO. 20
86 SHEETS

Contract #72A76


*Order a(E) bars full length.
Cut to fit skew and use remainder
of bars in opposite end.

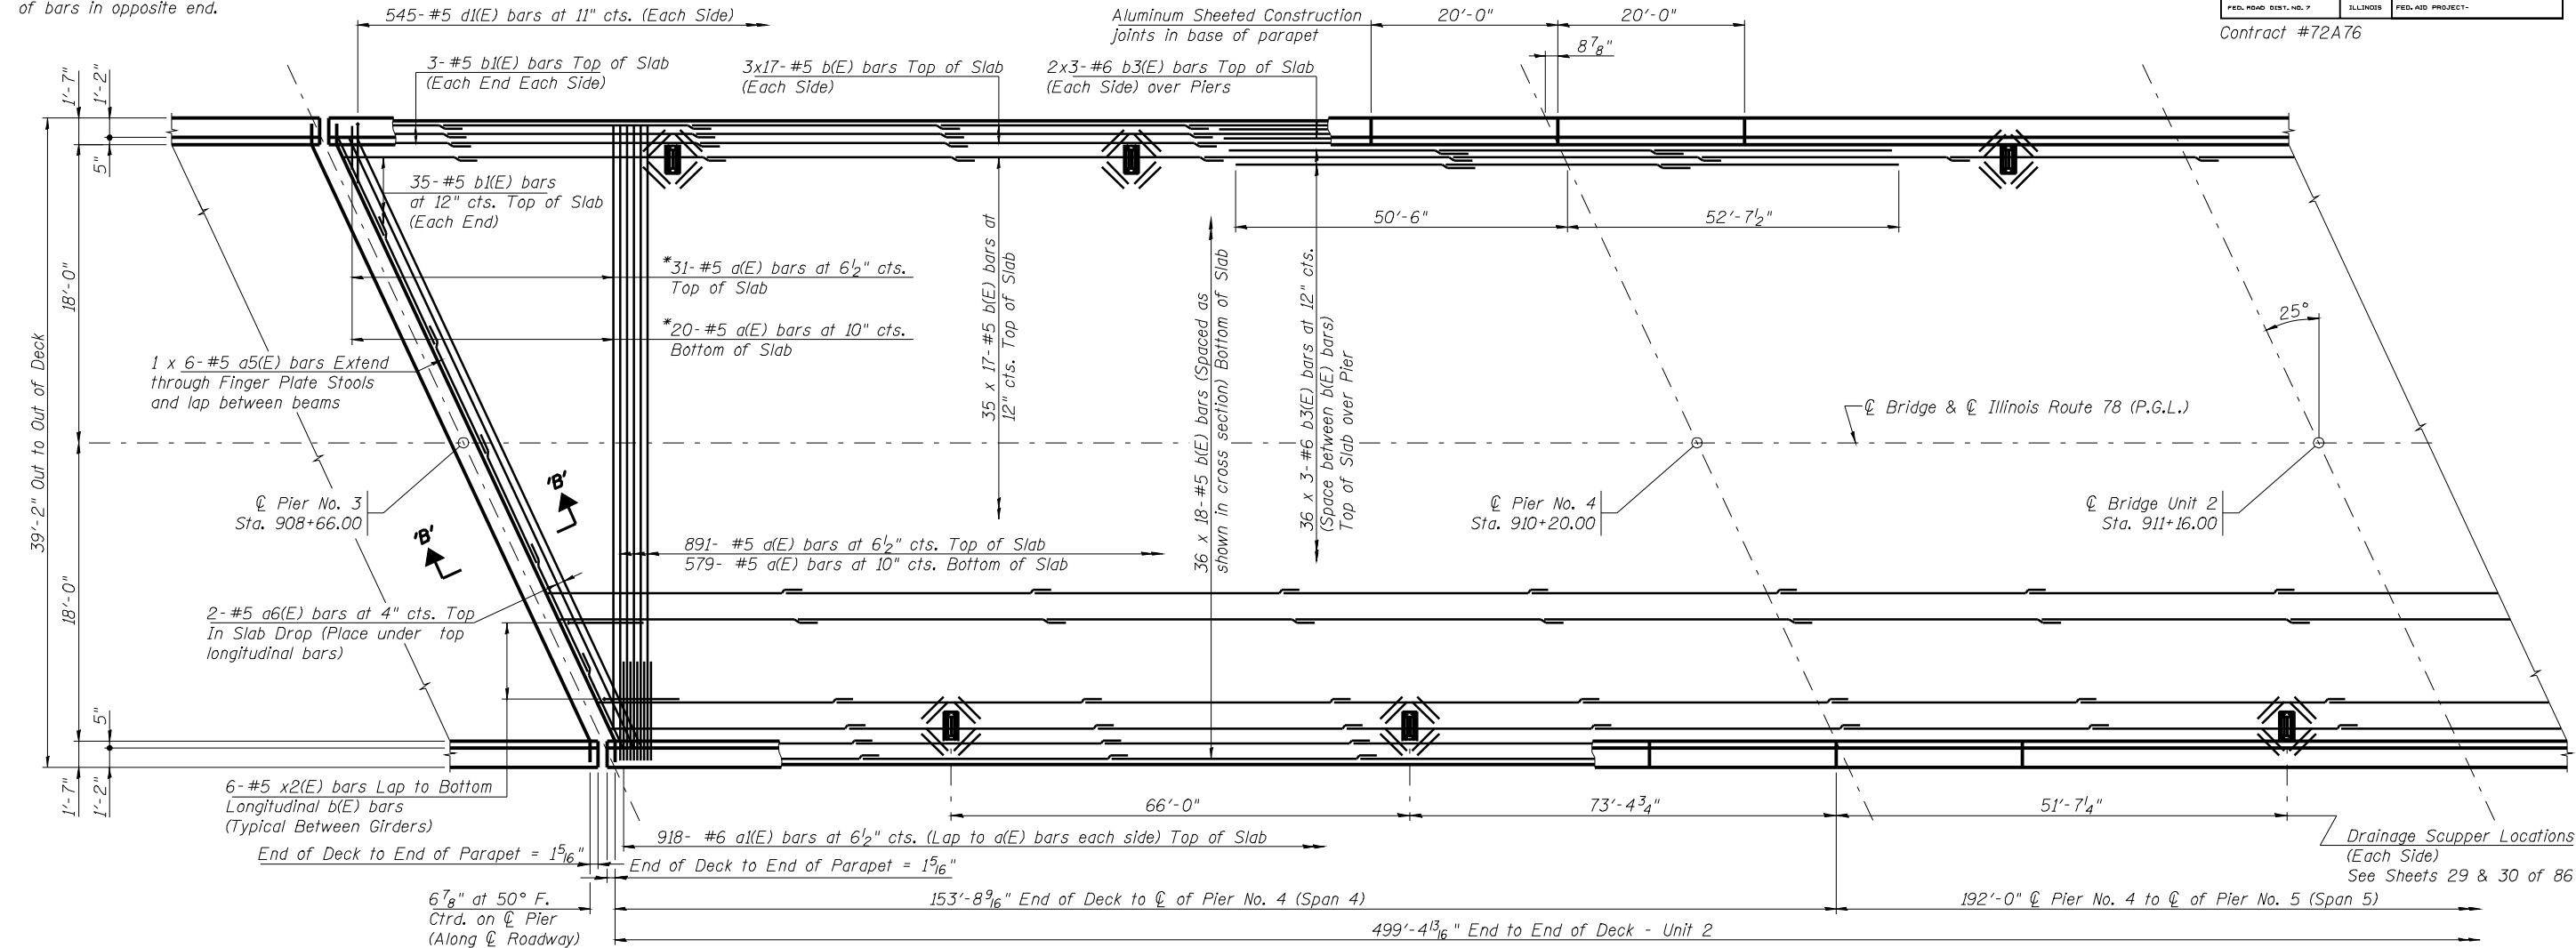

UNIT 2 - HALF PLAN (Spans 4 & 5)

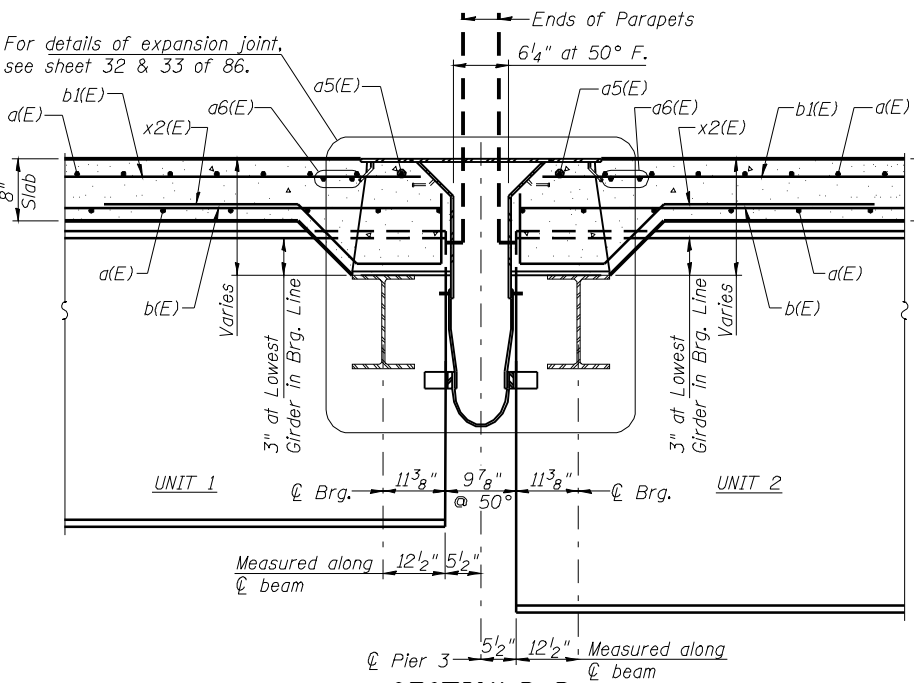

SECTION B-B
(At Rt. Angles to C Pier Unless Noted)

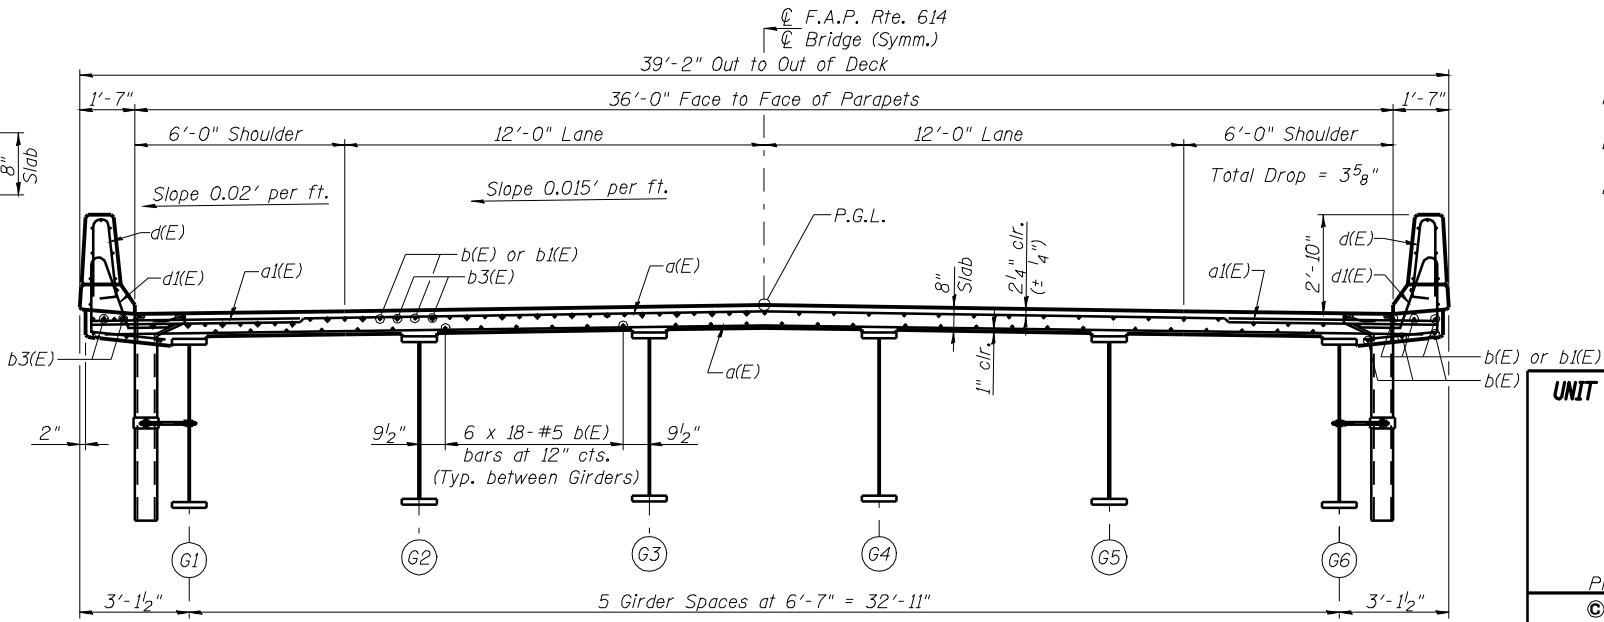

NEAR PIERS

CROSS SECTION
(Looking Upstream)

NEAR MIDSPAN

Notes:
See Sheet 22 of 86 for superstructure details,
bar laps and Bill of Material.
Bars indicated thus 20 x 3-#5 etc. indicates
20 lines of bars with 3 lengths per line.
See Sheet 22 of 86 for parapet reinforcement.

UNIT 2 - SUPERSTRUCTURE HALF PLAN (Spans 4 & 5)
F.A.P. 614 (IL 78) OVER SANGAMON RIVER
PUBLIC WATERS
CASS & MASON COUNTIES
SECTION 144 (B-1)
STA. 913+26.00
STRUCTURE NUMBER 009-0510

PROFESSIONAL DESIGN FIRM LICENSE #184-001084

© Copyright Hanson Professional Services Inc. \$MS_YEAR\$

HANSON
Hanson Professional Services Inc.

JOB NO.

07S2026

DATE

03/27/09

LAYOUT	09/12/08
DRAWN	09/10/08
REVIEWED	09/30/08
Mod	3/2009 08019JW
CSM	3/2009 08019JW
CSM	3/2009 08019JW