
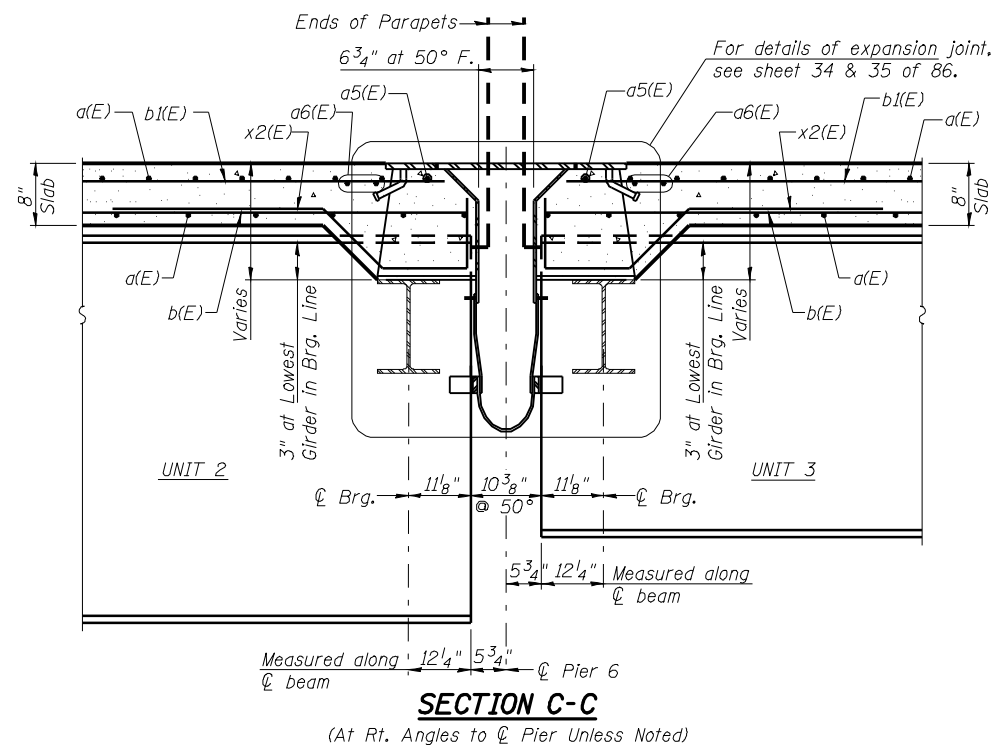
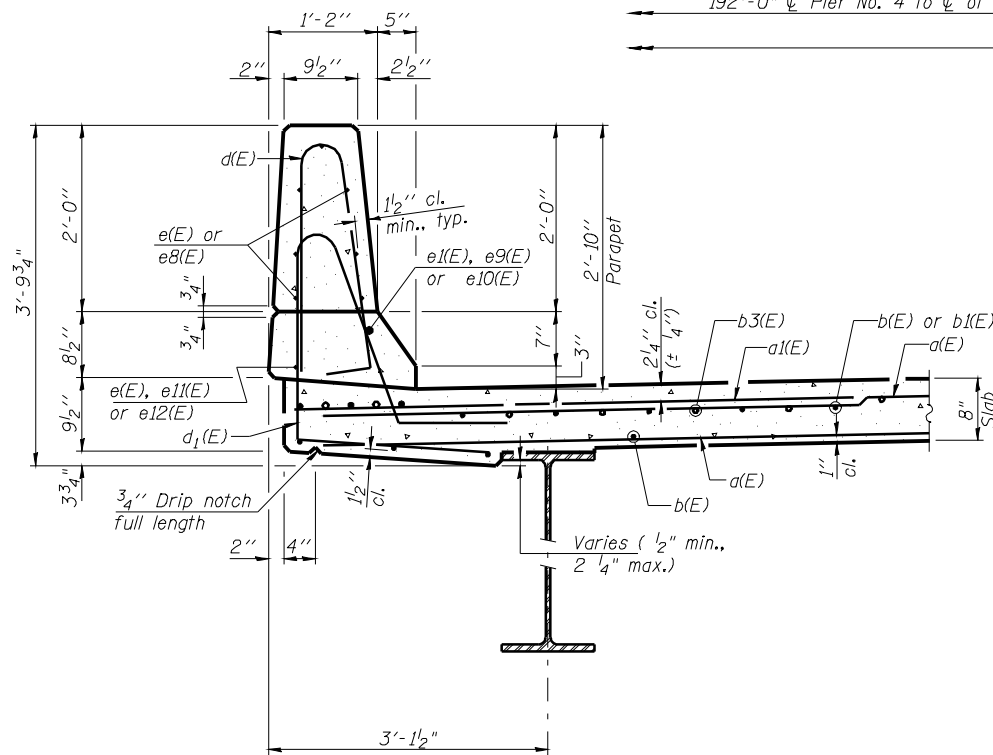


STATE OF ILLINOIS
 DEPARTMENT OF TRANSPORTATION

ROUTE NO.	SECTION	COUNTY	TOTAL SHEETS	SHEET NO.	SHEET NO.
FAP Rte 614	144(B-1)	Cass & Mason	351	157	86 SHEETS
FED. ROAD DIST. NO. 7	ILLINOIS	FED. AID PROJECT			

Contract #72A76

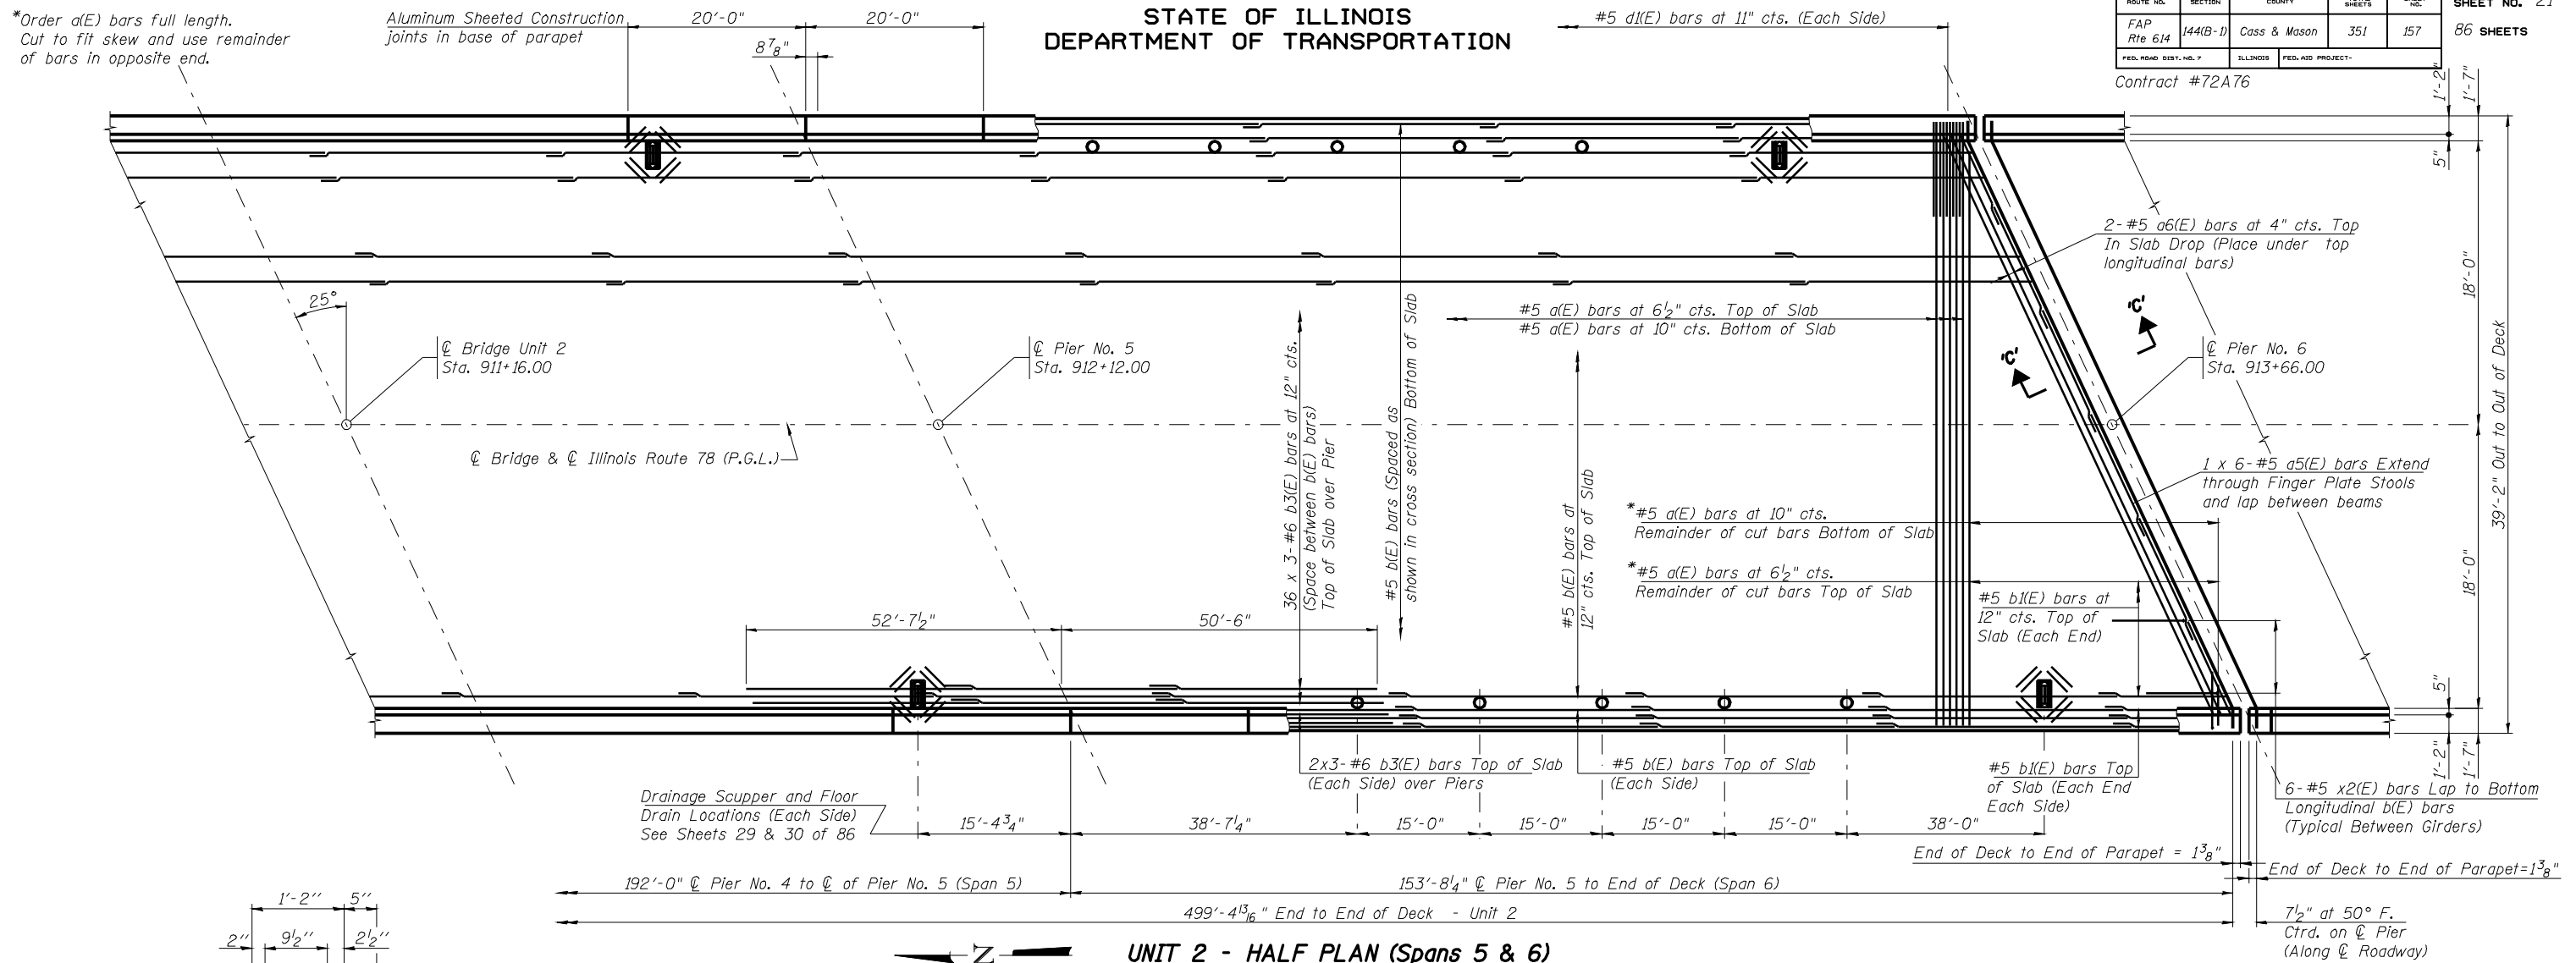

Notes:
 See Sheet 22 of 86 for superstructure details, bar laps and Bill of Material.
 Bars indicated thus 20 x 3-#5 etc. indicates 20 lines of bars with 3 lengths per line.
 See Sheet 22 of 86 for parapet reinforcement.

UNIT 2 - SUPERSTRUCTURE HALF PLAN (Spans 5 & 6)
F.A.P. 614 (IL 78) OVER SANGAMON RIVER
PUBLIC WATERS
CASS & MASON COUNTIES
SECTION 144 (B-1)
STA. 913+26.00
STRUCTURE NUMBER 009-0510
 PROFESSIONAL DESIGN FIRM LICENSE #184-001084
 © Copyright Hanson Professional Services Inc. \$MS_YEARS\$
HANSON
 Hanson Professional Services Inc.

JOB NO.
 07S2026
 DATE
 03/27/09