


STATE OF ILLINOIS
DEPARTMENT OF TRANSPORTATION

ROUTE NO.	SECTION	COUNTY	TOTAL SHEETS	SHEET NO.
FAP Rte 614	144(B-1)	Cass & Mason	351	161
FED. ROAD DIST. NO. 7		ILLINOIS	FED. AID PROJECT-	

SHEET NO. 25

86 SHEETS

Contract #72A76

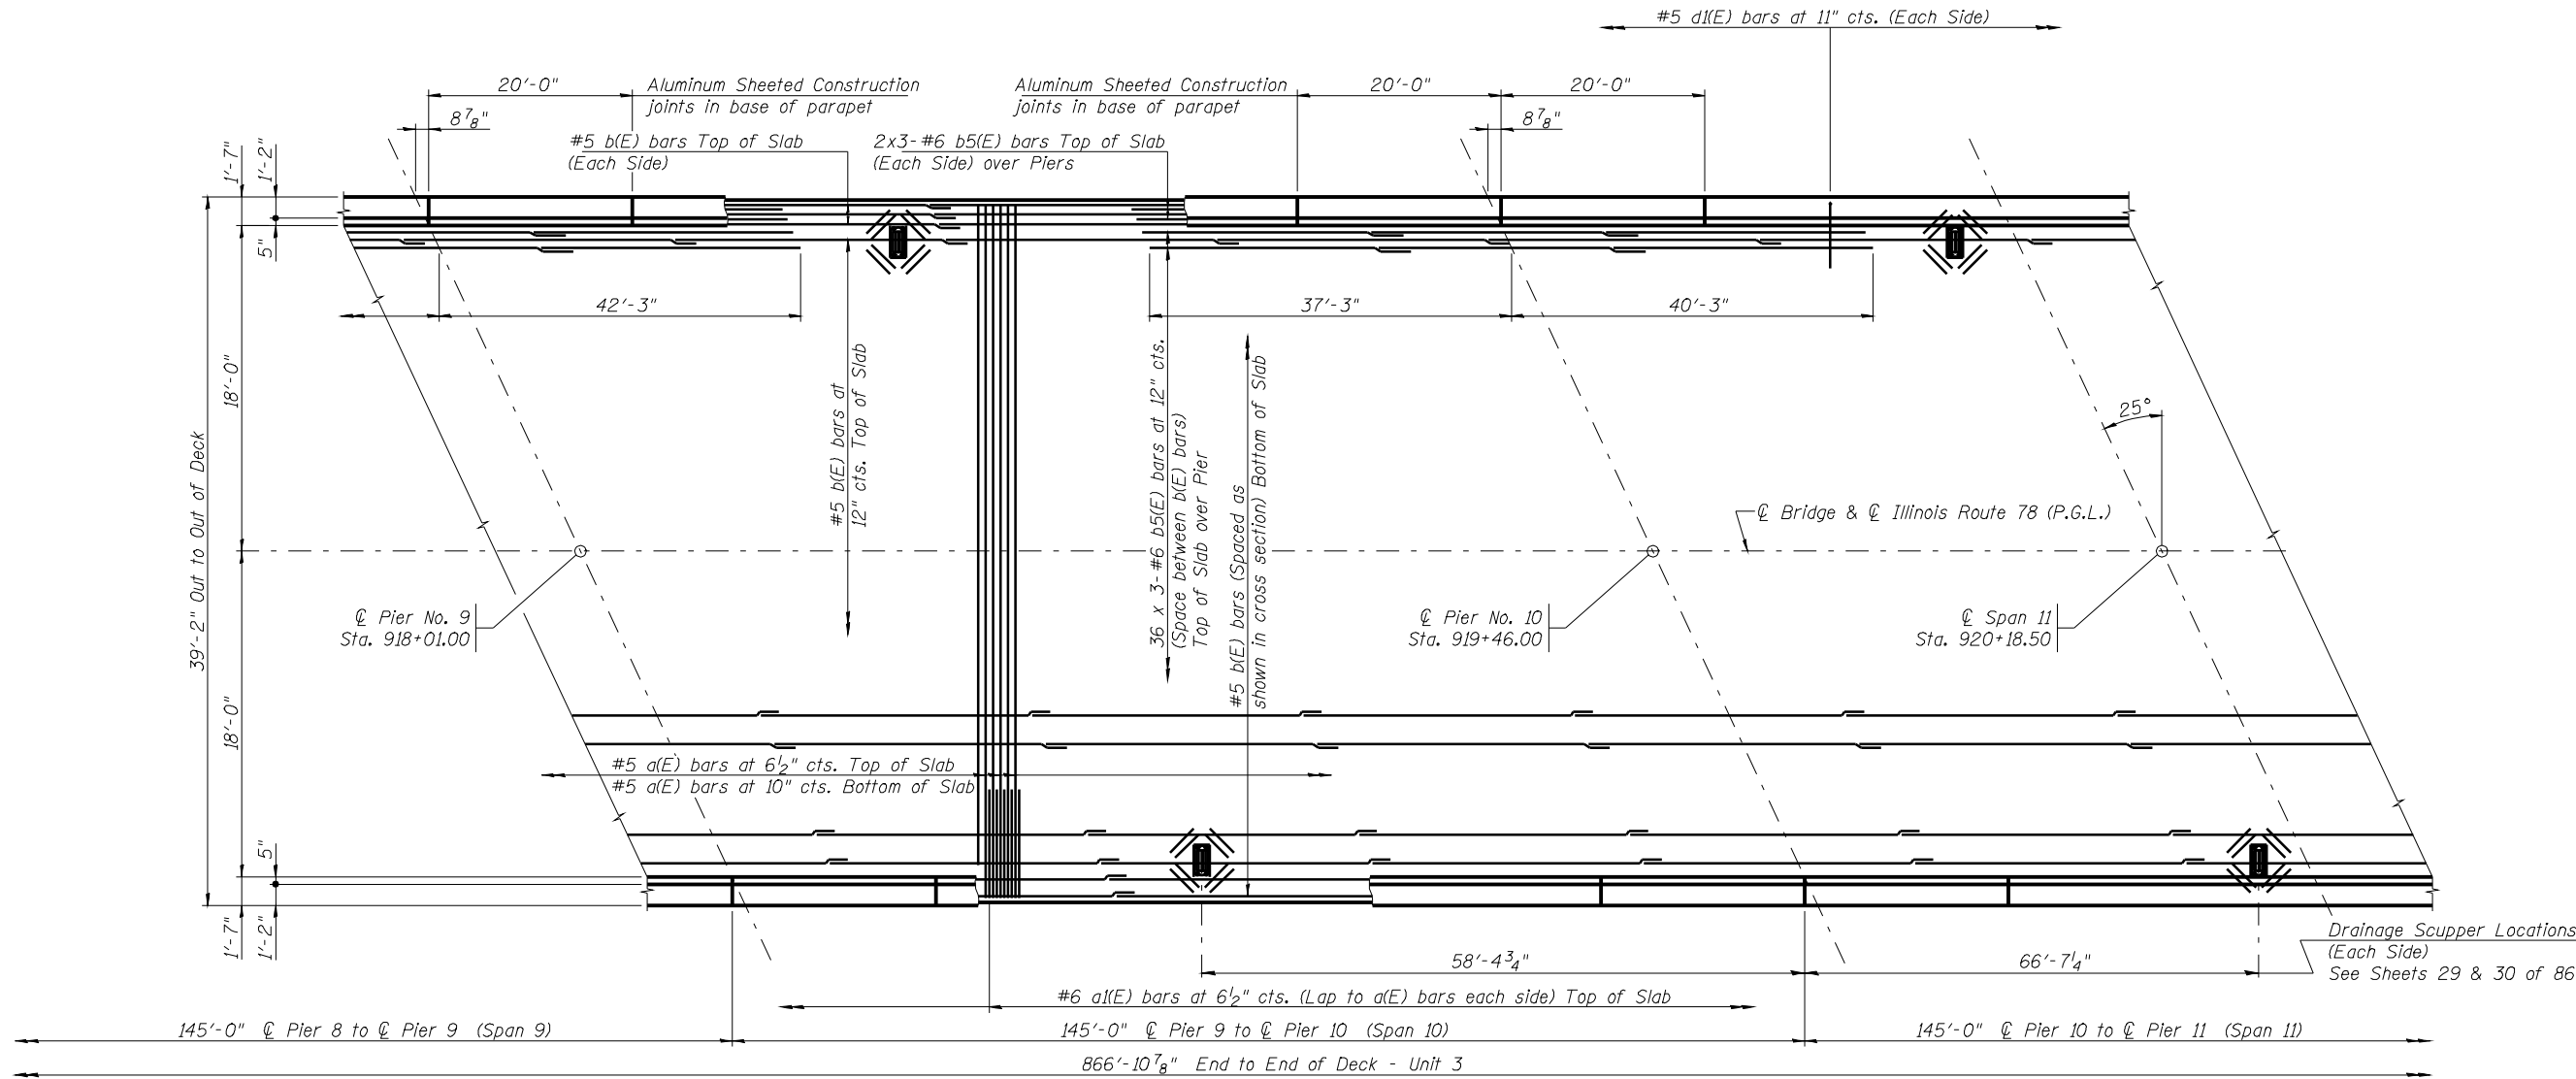

Notes:
See Sheet 28 of 86 for superstructure details, bar laps and Bill of Material.
Bars indicated thus 20 x 3-#5 etc. indicates 20 lines of bars with 3 lengths per line.
See Sheet 27 of 86 for parapet reinforcement.

UNIT 3-SUPERSTRUCTURE QUARTER PLAN (Spans 10 & 11)
F.A.P. 614 (IL 78) OVER SANGAMON RIVER
PUBLIC WATERS
CASS & MASON COUNTIES
SECTION 144 (B-1)
STA. 913+26.00
STRUCTURE NUMBER 009-0510
PROFESSIONAL DESIGN FIRM LICENSE #184-001084

© Copyright Hanson Professional Services Inc. \$MS_YEAR\$

HANSON
Hanson Professional Services Inc.

JOB NO.

07S2026

DATE

03/27/09

LAYOUT	Red	09/12/08
DRAWN	Red	09/10/08
REVIEWED	TEH	09/30/08

Min: 3/2008 080135.M
C:\m\work\PM1007\LA05\HVR\2034498-00-0510 Master Sheet Plot.dgn