


STATE OF ILLINOIS
DEPARTMENT OF TRANSPORTATION

ROUTE NO.	SECTION	COUNTY	TOTAL SHEETS	SHEET NO.
FAP Rte 614	144(B-1)	Cass & Mason	351	163
FED. ROAD DIST. NO. 7	ILLINOIS	FED. AID PROJECT-		


SHEET NO. 27

86 SHEETS

Contract #72A76

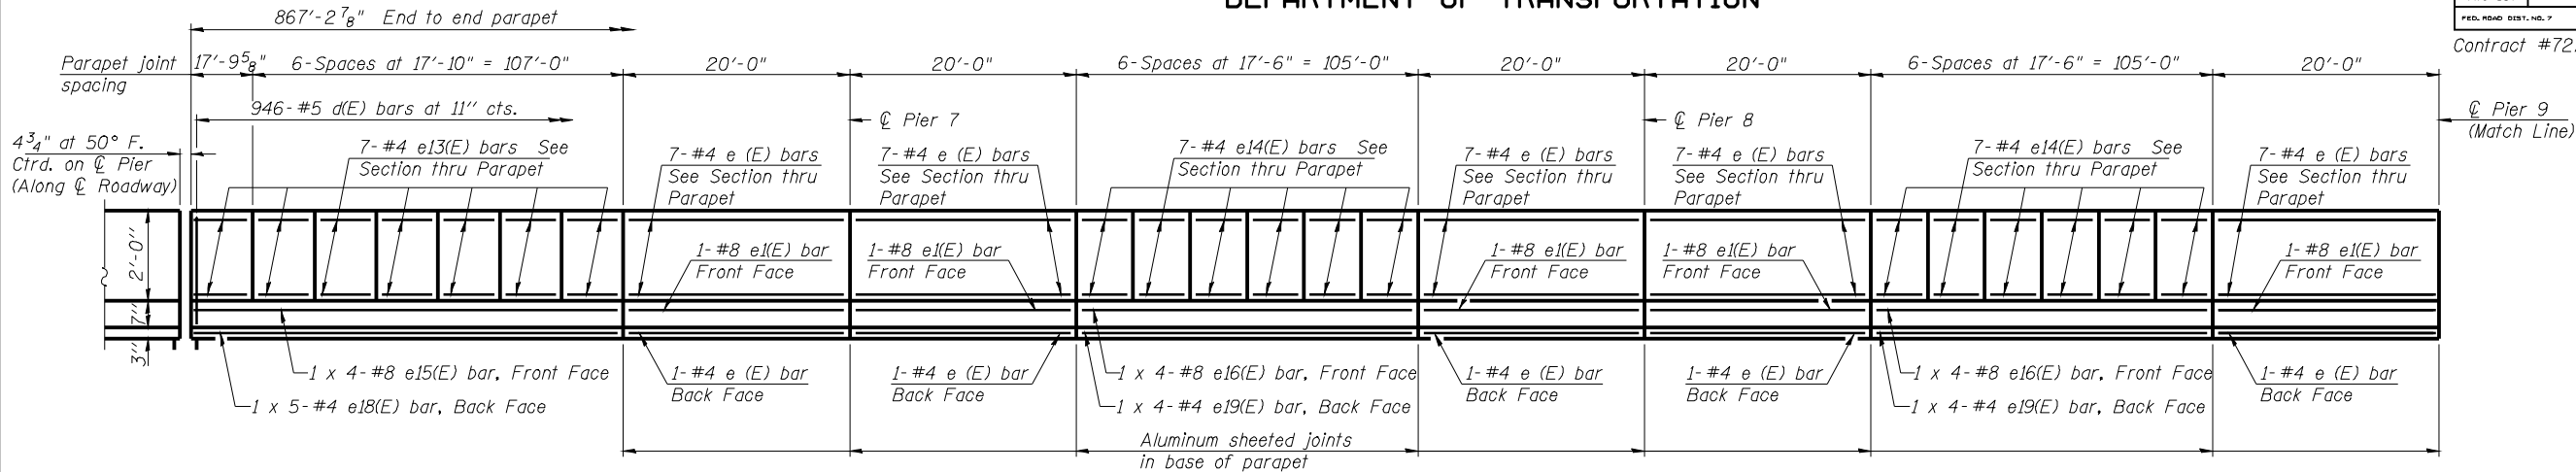

UNIT 3 - INSIDE ELEVATION OF EAST PARAPET (Spans 7 thru 9)

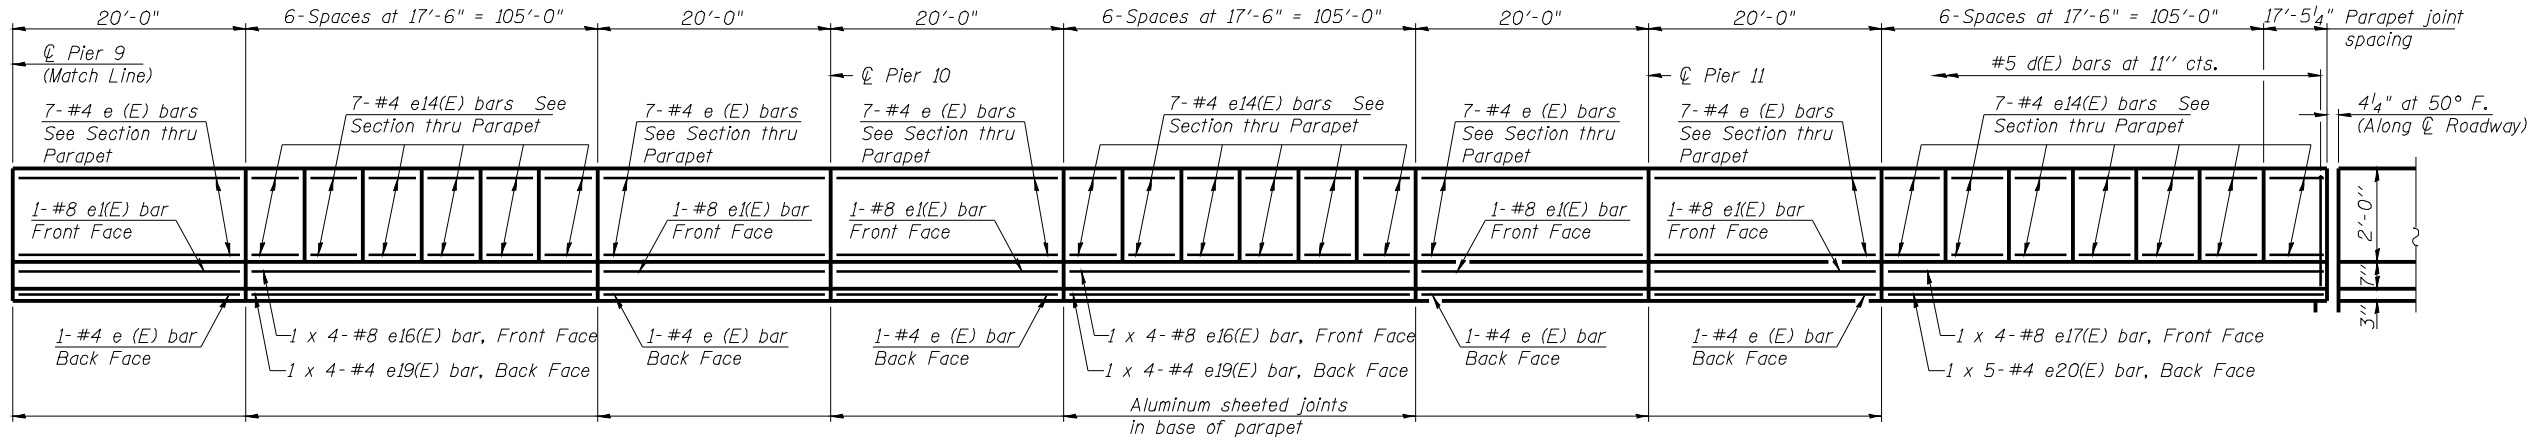


UNIT 3 - INSIDE ELEVATION OF EAST PARAPET (Spans 10 thru 12)

Notes:
See Sheet 28 of 86 for superstructure details and Bill of Material.
Bars indicated thus 20 x 3-#5 etc. indicates 20 lines of bars with 3 lengths per line.

MINIMUM BAR LAP

(Parapet)
#4 bar = 1'-4\"/>

#8 bar = 3'-5\"/>

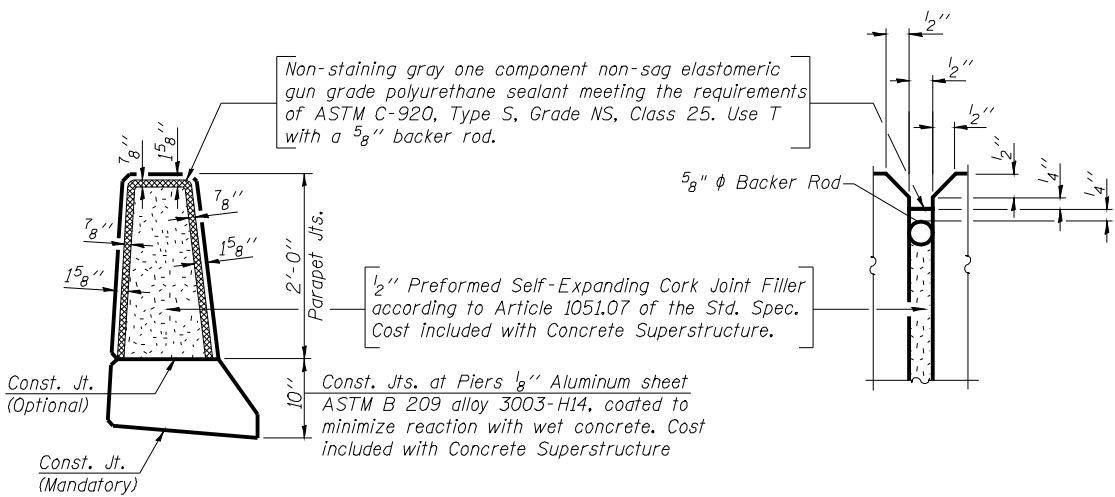

PARAPET JOINT DETAILS

UNIT 3 - SUPERSTRUCTURE DETAILS (Sheet 1 of 2)
F.A.P. 614 (IL 78) OVER SANGAMON RIVER

PUBLIC WATERS
CASS & MASON COUNTIES
SECTION 144 (B-1)
STA. 913+26.00

STRUCTURE NUMBER 009-0510

PROFESSIONAL DESIGN FIRM LICENSE #184-001084

© Copyright Hanson Professional Services Inc. \$MS_YEAR\$



JOB NO.

07S2026

DATE

03/27/09

09/12/08
09/10/08
09/30/08
LAYOUT
DRAWN
REVIEWED
TEH
Mod: 3/1/2009 08:04:44 AM
C:\m\work\PM1007\LAUNCH\WRL\2034498-000-0510 Master Sheet Title.dgn