


FINAL	SURVEYED	BY	DATE
SURVEY	PLOTTED		
NOTE BOOK	TEMPLATE		
NO.	AREAS CHECKED		

ORIGINAL	SURVEYED	BY	DATE
SURVEY	PLOTTED		
NOTE BOOK	TEMPLATE		
NO.	AREAS CHECKED		

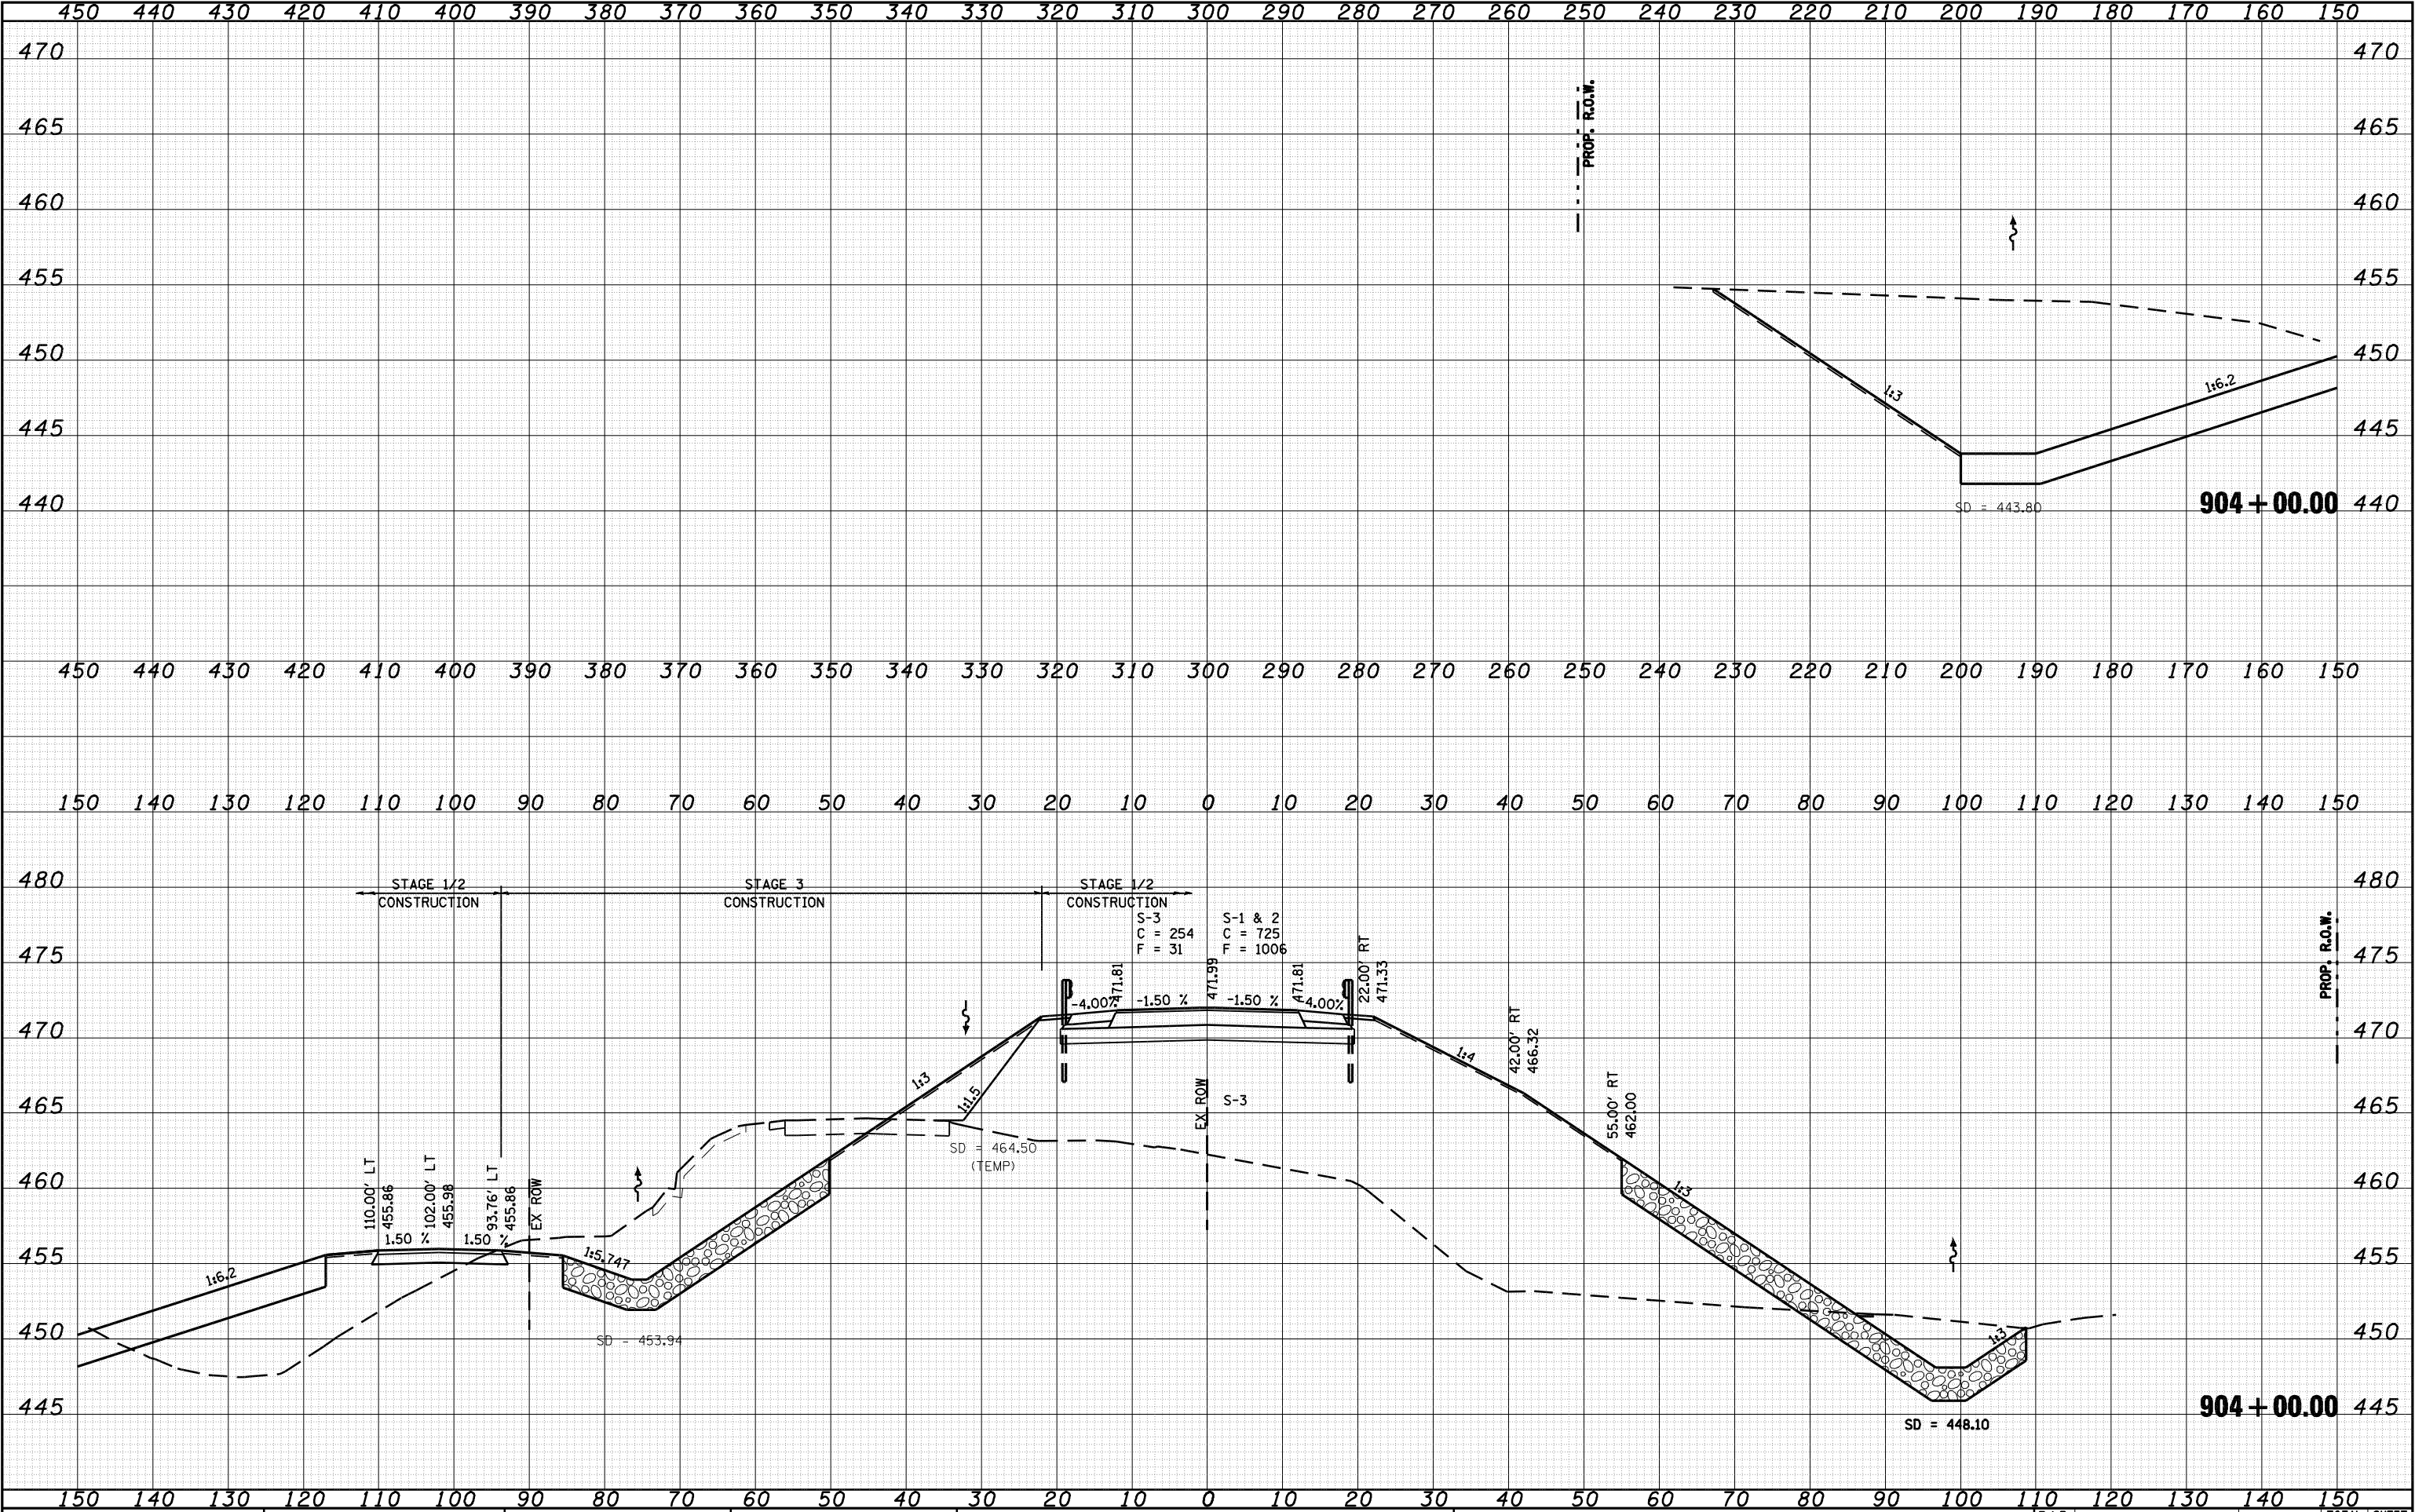

FILE NAME =	USER NAME = laughlinr1	DESIGNED -	REVISED -	STATE OF ILLINOIS DEPARTMENT OF TRANSPORTATION	IL 78 OVER SANGAMON RIVER				F.A.P. RTE.	SECTION	COUNTY	TOTAL SHEETS	SHEET NO.
c:\pwork\pwork\LAUGHLINRL\d0134498\asprp001\144(B-1)-sheetsB.dgn		DRAWN -	REVISED -						614	144(B-1)	CASS, MASON	351	288
PLOT SCALE = 20.0000' / IN.		CHECKED -	REVISED -						CONTRACT NO. 72A76				
PLOT DATE = Mar-31-2009 08:09:54AM		DATE -	REVISED -						FED. ROAD DIST. NO.	ILLINOIS	FED. AID PROJECT		
SCALE:									SHEET NO.	OF	SHEETS	STA. 904+00.00	TO STA. 904+00.00