
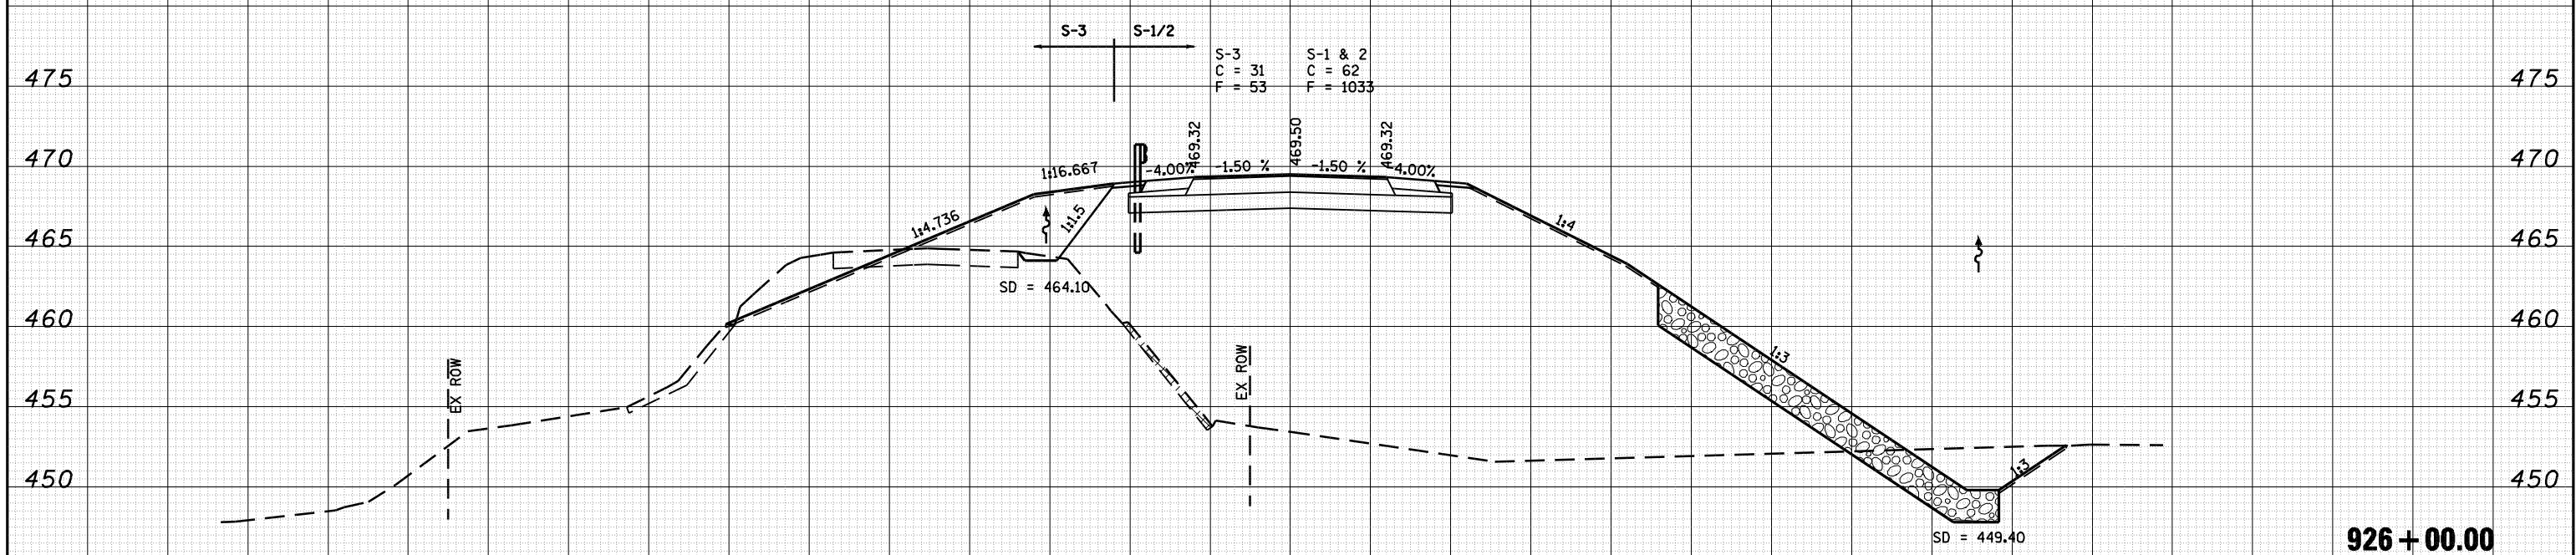


ORIGINAL	BY	DATE
SURVEYED _____		
PLOTTED _____		
TEMPLATE _____		
AREAS _____		
AREAS CHECKED _____		
NO. _____		

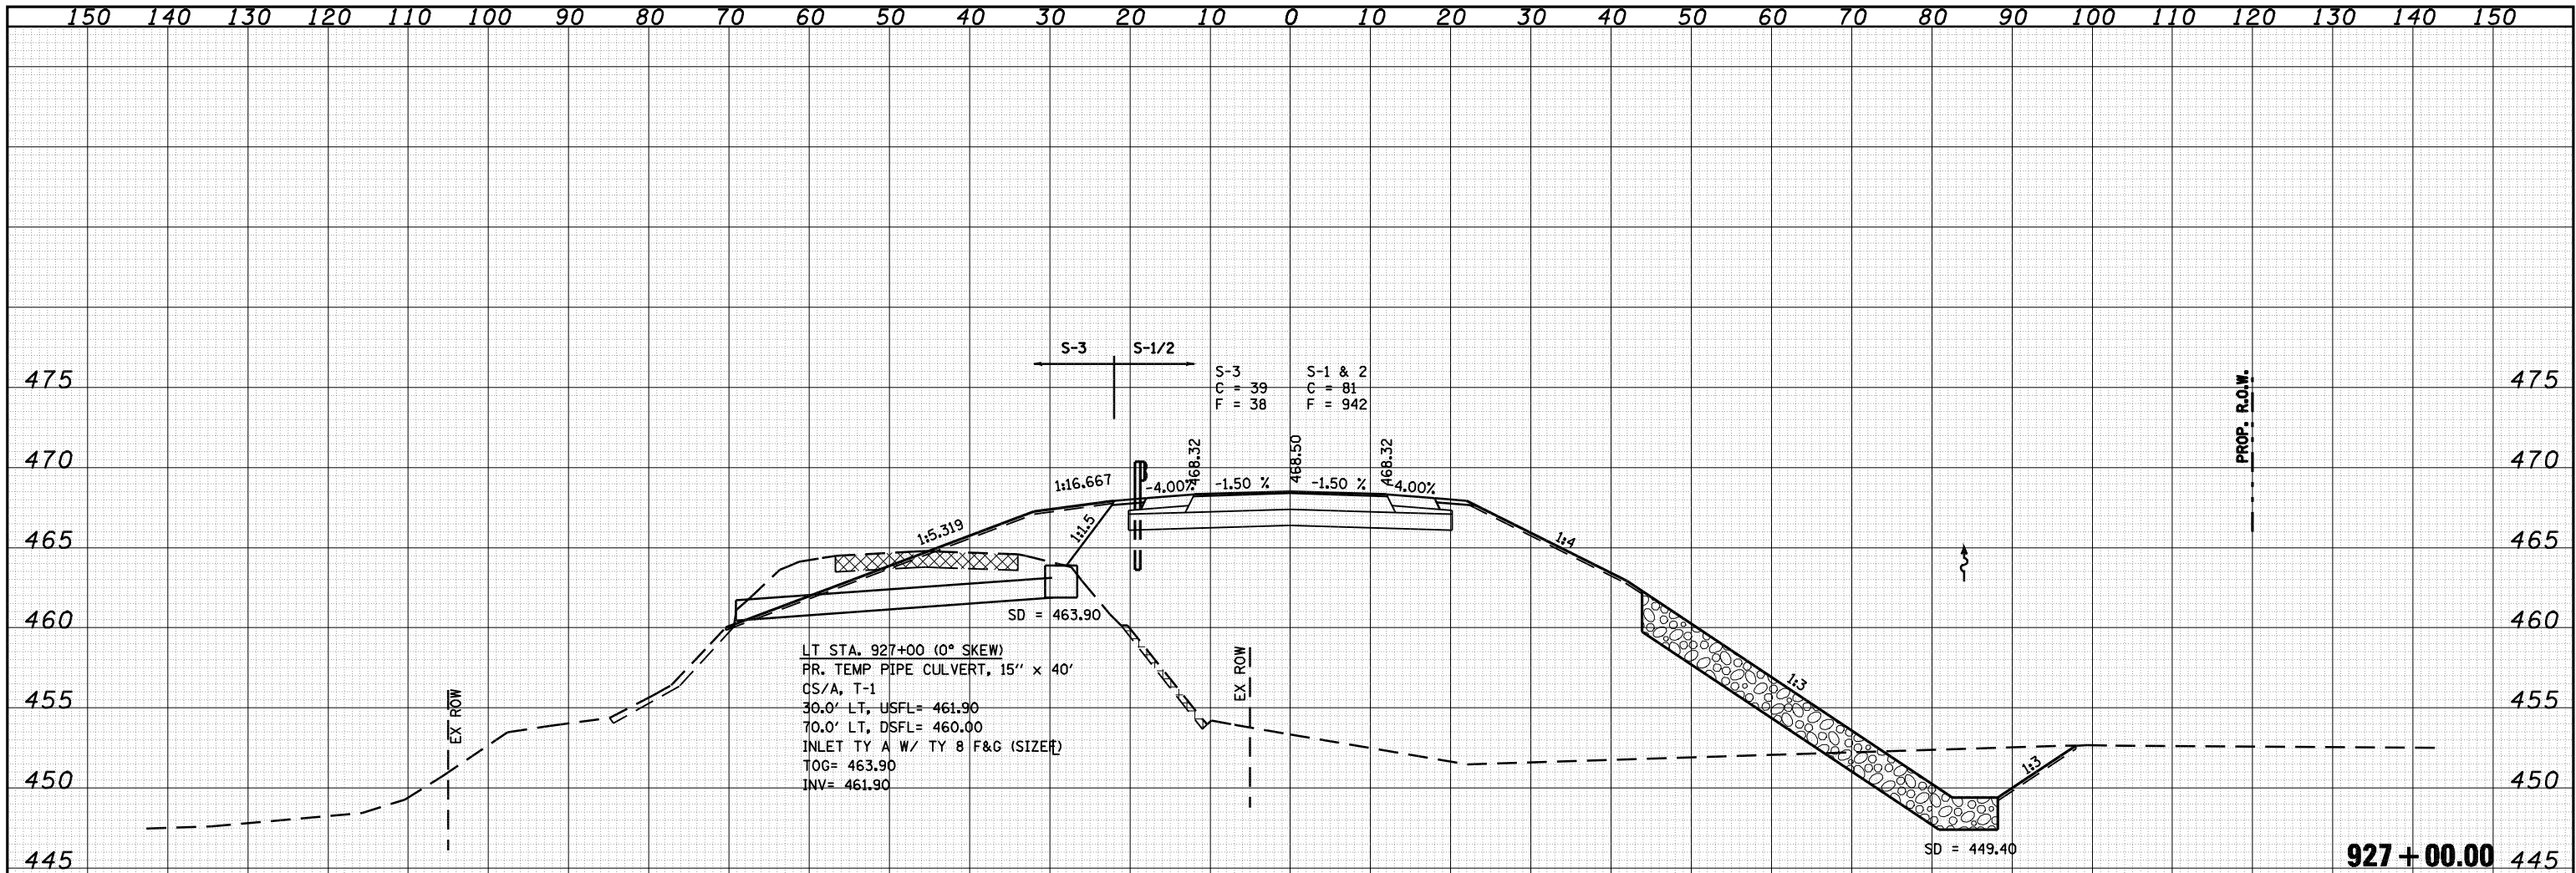

FILE NAME =	USER NAME = loughlinr1	DESIGNED -	REVISED -	STATE OF ILLINOIS DEPARTMENT OF TRANSPORTATION	IL 78 OVER SANGAMON RIVER	F.A.P. RTE.		SECTION	COUNTY	TOTAL SHEETS	SHEET NO.
c:\pw\work\PIWIDOT\LAUGHLINRL\d0134498\xsprg000	bltjmj-sheets8.dgn	DRAWN -	REVISED -			614	144(B-1)	CASS, MASON	351	308	
PLOT SCALE = 20.0000 ' / IN.	CHECKED -	REVISED -	CONTRACT NO. 72A76								
PLOT DATE = Mar-31-2009 08:10:36AM	DATE -	REVISED -	SCALE:			SHEET NO.	OF	SHEETS	STA. 926+00.00 TO STA. 927+00.00	FED. ROAD DIST. NO.	ILLINOIS FED. AID PROJECT