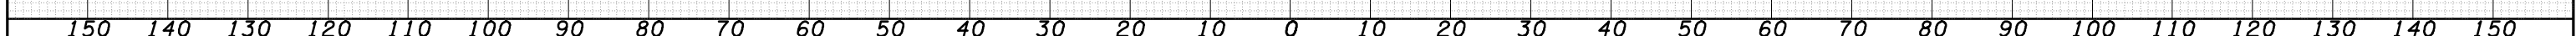


[illegible]

FILE NAME =	USER NAME = laughlinr1	DESIGNED -	REVISED -	STATE OF ILLINOIS DEPARTMENT OF TRANSPORTATION	IL 78 OVER SANGAMON RIVER				F.A.P. RTE.	SECTION	COUNTY	TOTAL SHEETS	SHEET NO.
es\pwwork\PWIDOT\LAUGHLINRL\d0134498\ssprp0001\title-sheet8.dgn	DRAWN -	REVISED -	614						144(B-1)	CASS, MASON	351	311	
PLOT SCALE = 20.0000 ' / IN.	CHECKED -	REVISED -	CONTRACT NO. 72A76										
PLOT DATE = Mar-31-2009 08:10:43AM	DATE -	REVISED -											
				SCALE:	SHEET NO.	OF	SHEETS	STA. 932+00.00 TO STA. 933+00.00	FED. ROAD DIST. NO.	ILLINOIS	FED. AID PROJECT		