


FINAL	SURVEYED	BY	DATE
SURVEY	PLOTTED		
NOTE BOOK	TEMPLATE		
NO.	AREAS CHECKED		

ORIGINAL	SURVEYED	BY	DATE
SURVEY	PLOTTED		
NOTE BOOK	TEMPLATE		
NO.	AREAS CHECKED		

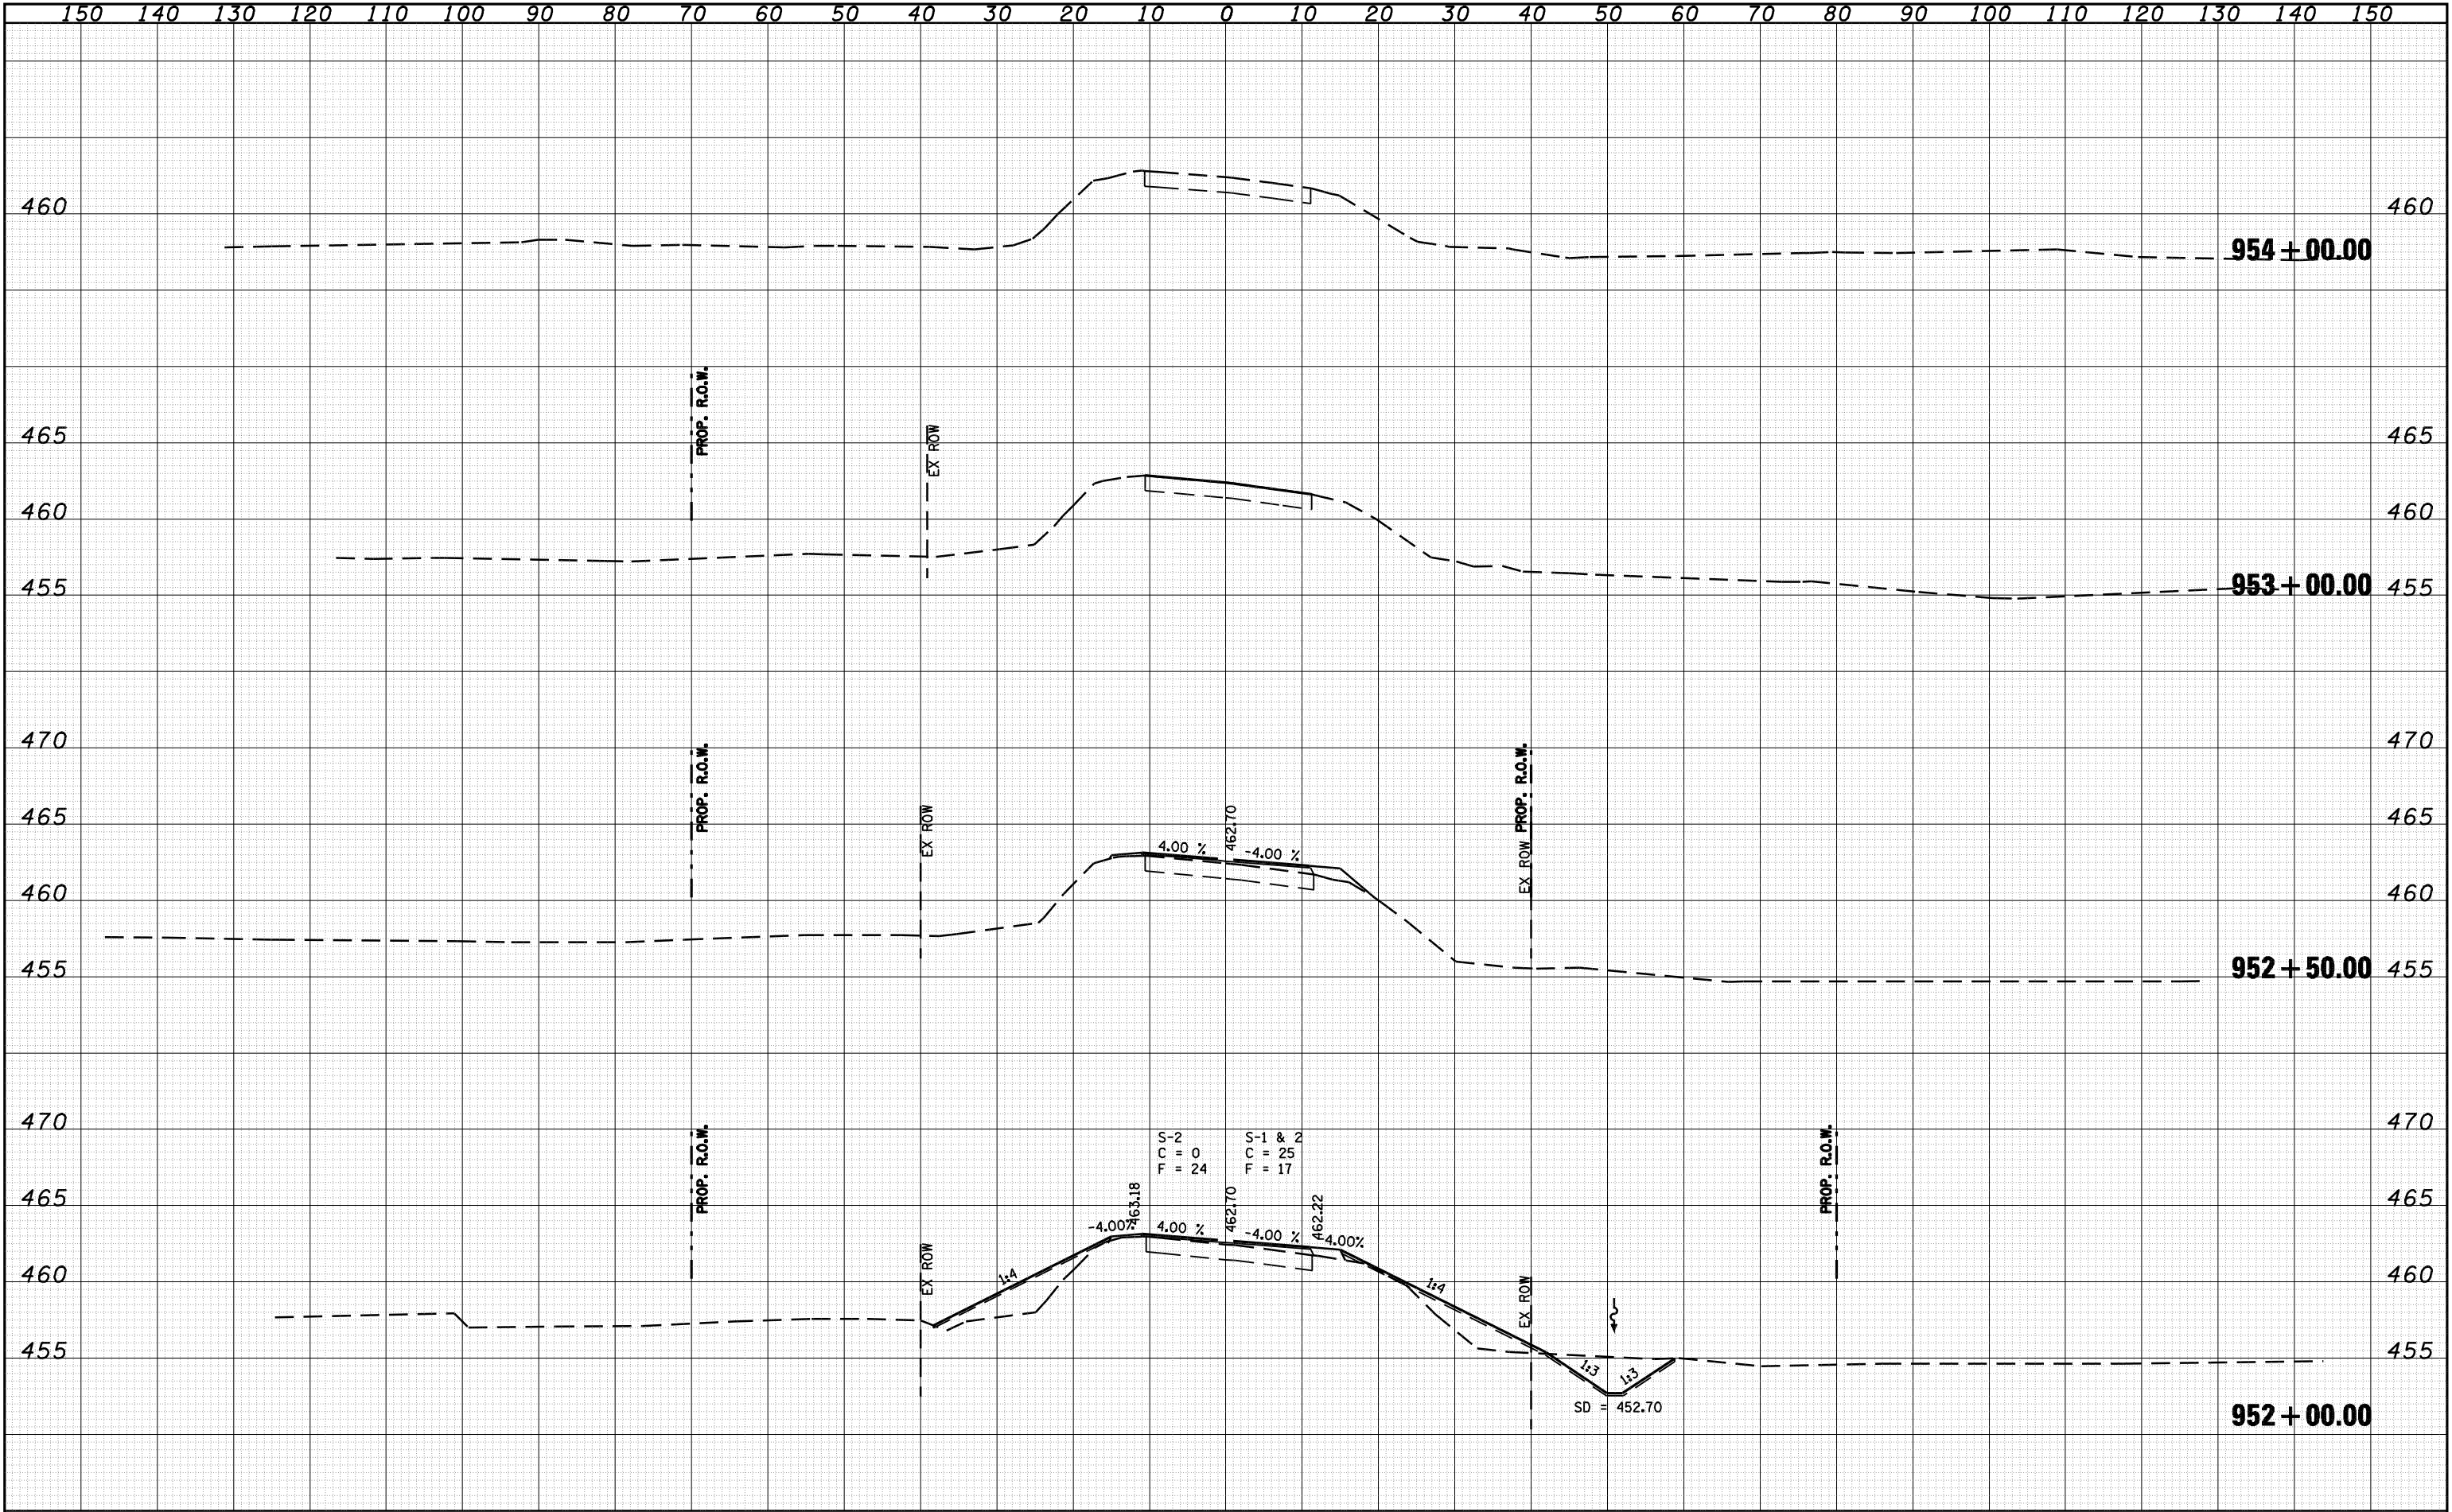

FILE NAME =		USER NAME = laughlinr1	DESIGNED -	REVISED -	STATE OF ILLINOIS DEPARTMENT OF TRANSPORTATION										IL 78 OVER SANGAMON RIVER										F.A.P. RTE.	SECTION		COUNTY	TOTAL SHEETS	SHEET NO.
c:\pw\work\PWIDOT\LAUGHLINRL\d0134498\asprp001\144(b-1)-sheetsB.dgn			DRAWN -	REVISED -											614	144(B-1)		CASS, MASON	351	328										
PLOT SCALE = 20.0000' / IN.			CHECKED -	REVISED -											CONTRACT NO. 72A76															
PLOT DATE = Mar-31-2009 08:11:26AM			DATE -	REVISED -											SCALE:	SHEET NO.	OF	SHEETS	STA. 952+00.00 TO STA. 954+00.00	FED. ROAD DIST. NO.	ILLINOIS	FED. AID PROJECT								