


FINAL SURVEY NOTE BOOK NO.	SURVEYED PLOTTED TEMPLATE AREAS CHECKED	BY	DATE

ORIGINAL SURVEY NOTE BOOK NO.	SURVEYED PLOTTED TEMPLATE AREAS CHECKED	BY	DATE

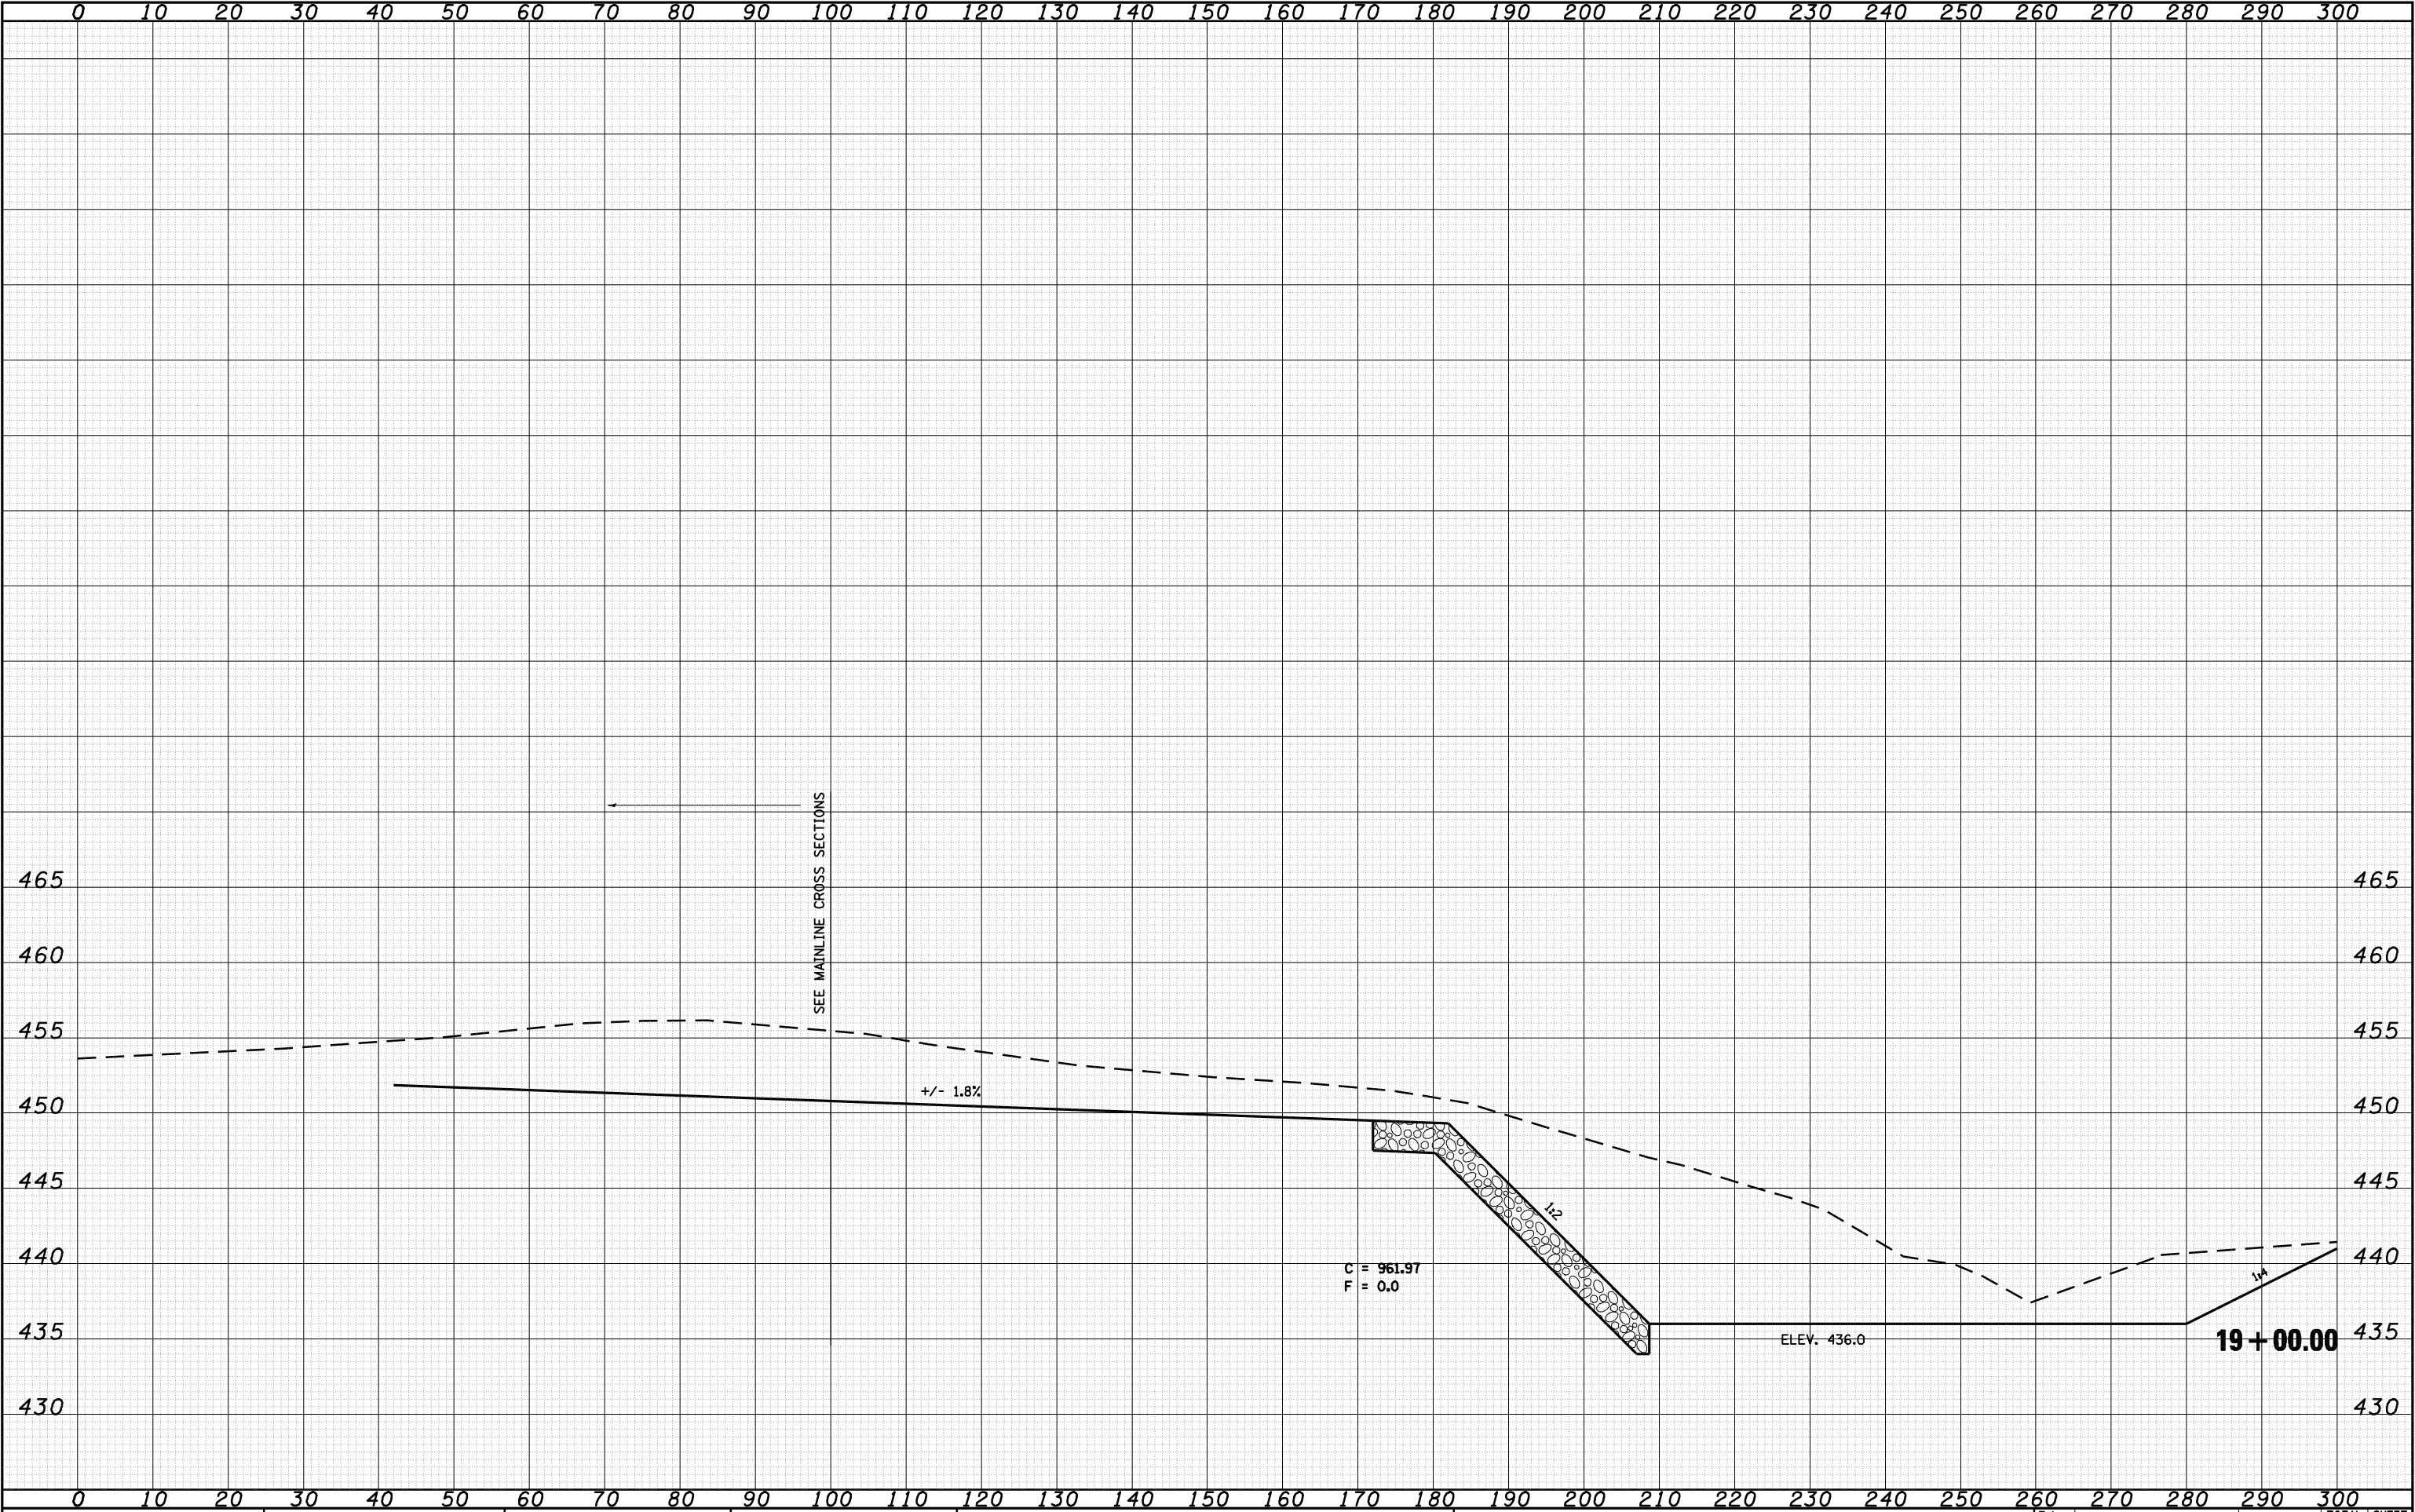

FILE NAME =	USER NAME = laughlinr1	DESIGNED -	REVISED -	STATE OF ILLINOIS DEPARTMENT OF TRANSPORTATION				IL 78 OVER SANGAMON RIVER – NORTH BANK				F.A. RTE.	SECTION	COUNTY	TOTAL SHEETS	SHEET NO.
c:\pw_work\PWIDOT\LAUGHLINRL\d0134498\sriv01st\est.dgn	DRAWN -	REVISED -	614									144(B-1, B-2)	CASS, MASON	351	333	
PLOT SCALE = 20.0000 ' / IN.	CHECKED -	REVISED -										CONTRACT NO. 72A76				
CB JOB NO	PLOT DATE = Mar-31-2009 08:16:01AM	DATE -	REVISED -									SCALE:	SHEET NO.	OF	SHEETS	STA. 19+00.00