


FINAL SURVEY NOTE BOOK NO.	SURVEYED PLOTTED TEMPLATE AREAS CHECKED	BY	DATE

ORIGINAL SURVEY NOTE BOOK NO.	SURVEYED PLOTTED TEMPLATE AREAS CHECKED	BY	DATE

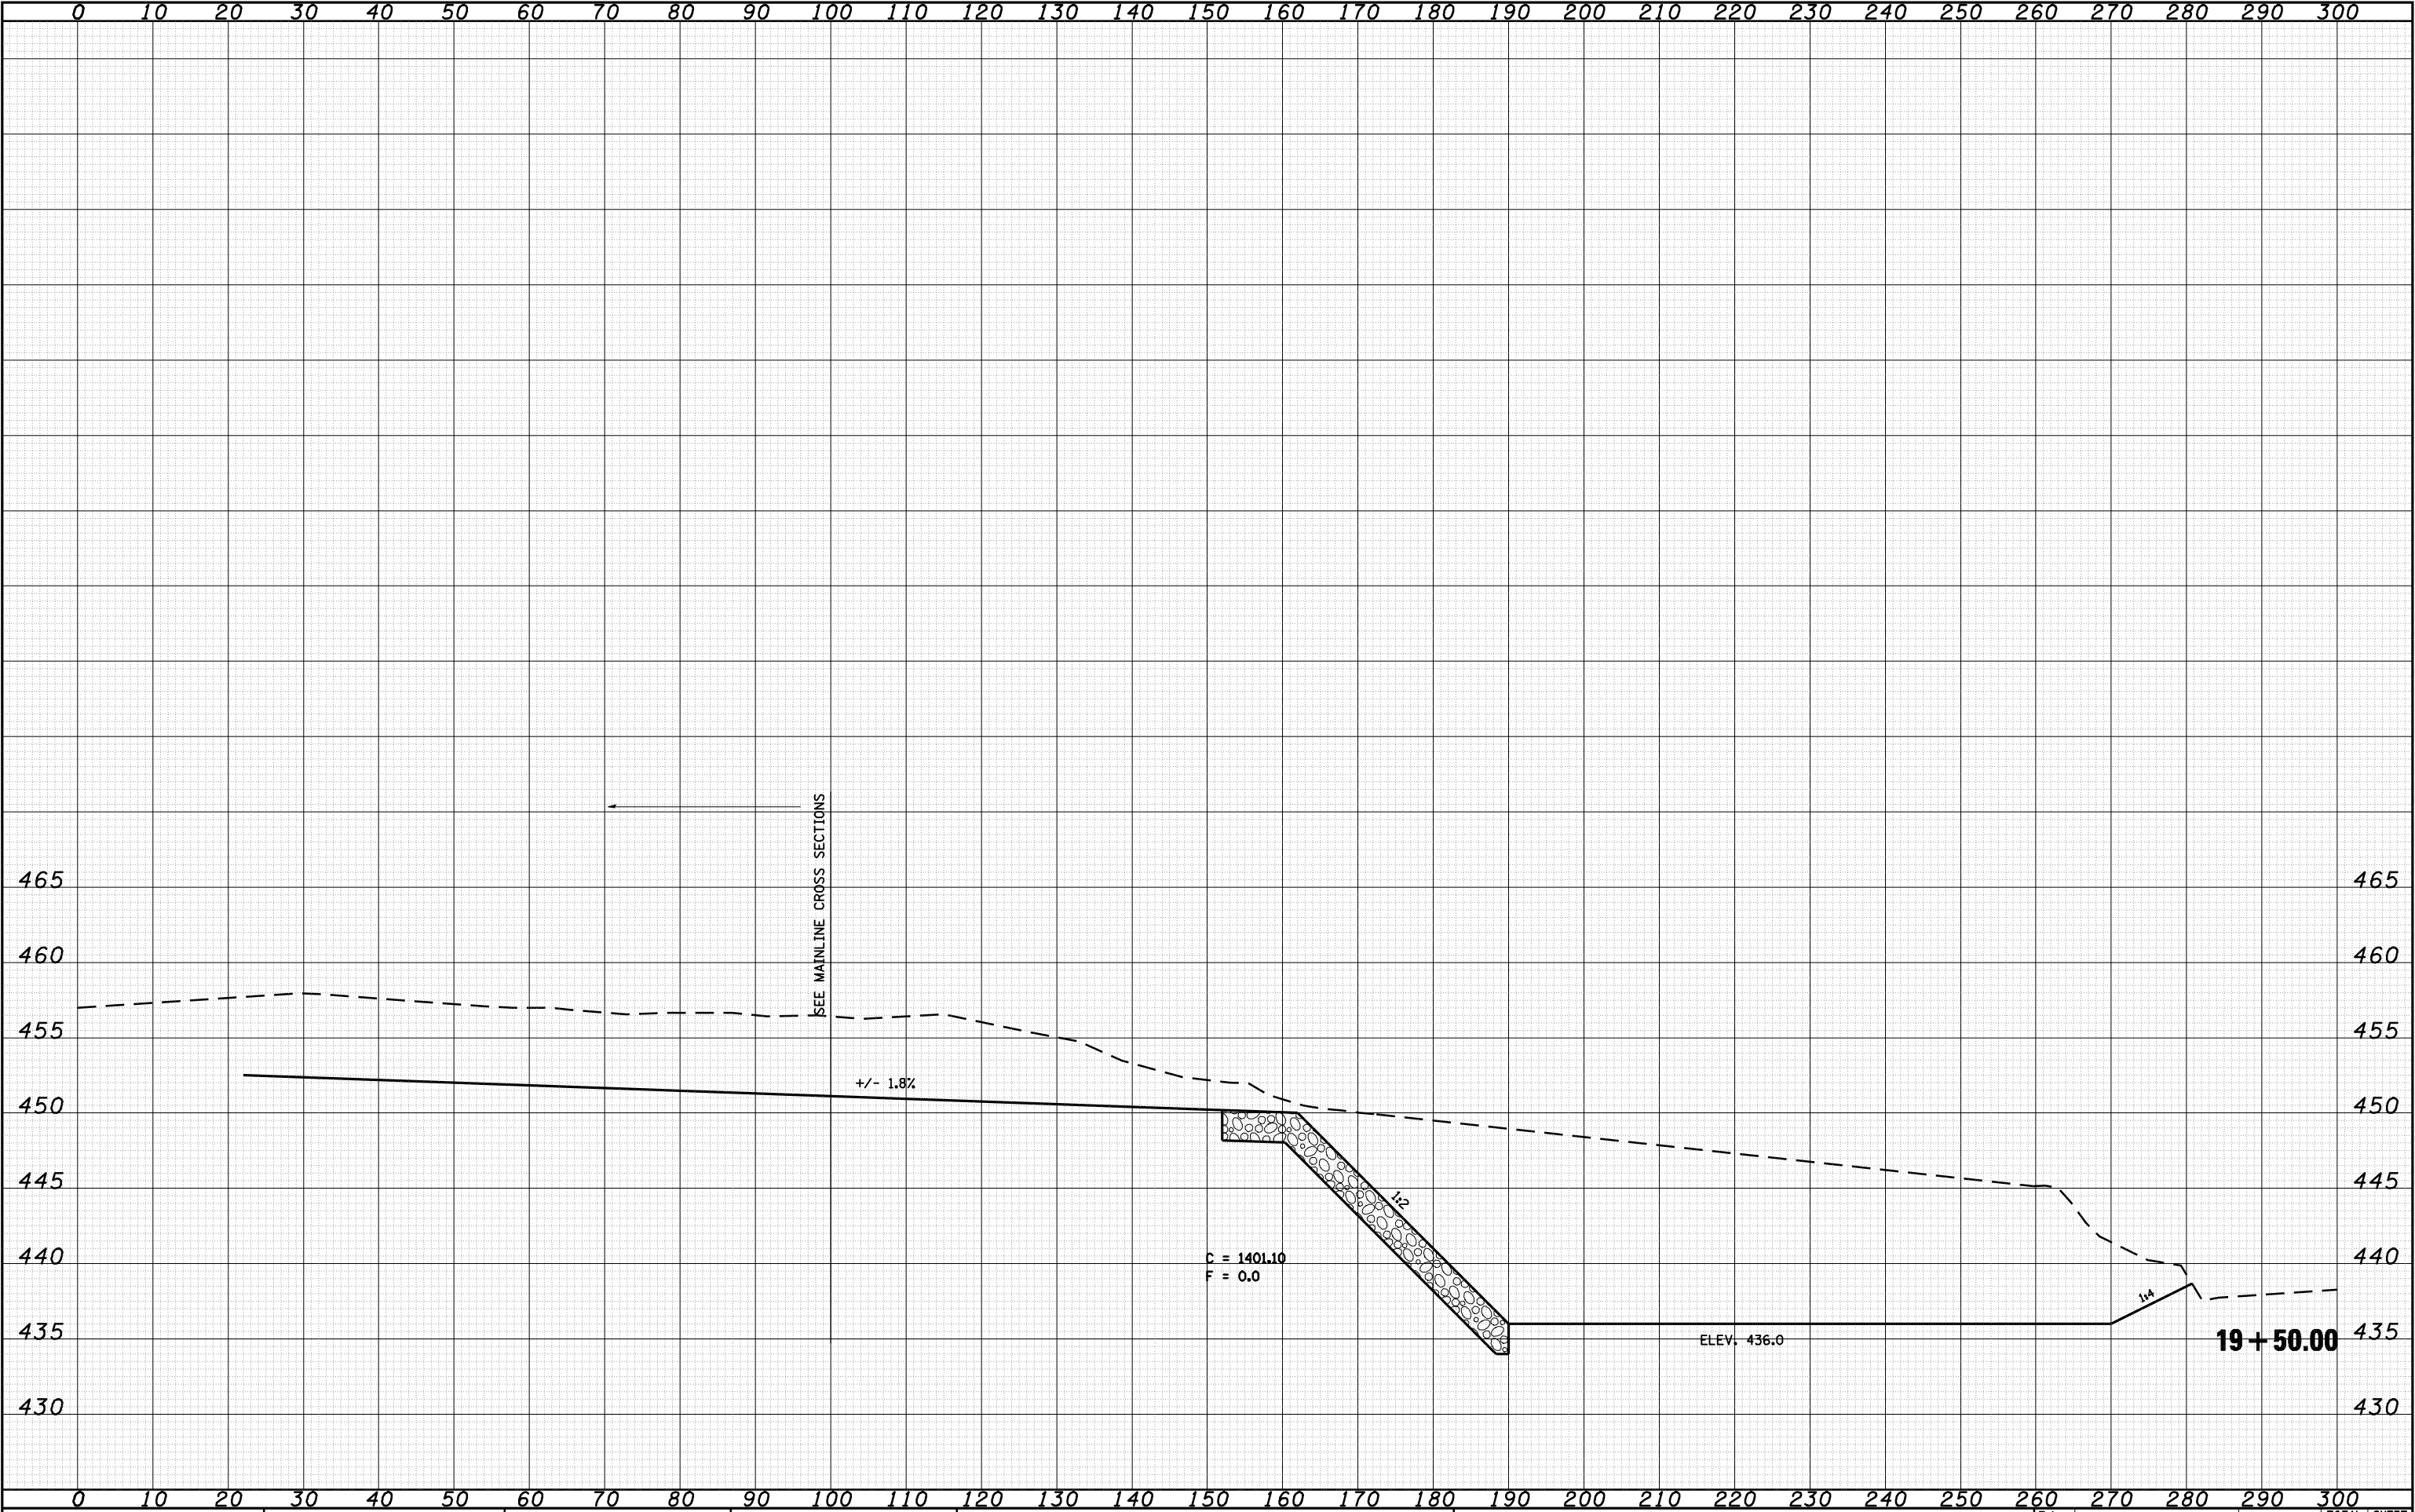

FILE NAME = c:\pwork\PWIDOT\LAUGHLINRL\d0134498\sriv01st\et.dgn		USER NAME = laughlinr1	DESIGNED -	REVISED -	STATE OF ILLINOIS DEPARTMENT OF TRANSPORTATION				IL 78 OVER SANGAMON RIVER – NORTH BANK				F.A. RTE.	SECTION	COUNTY	TOTAL SHEETS	SHEET NO.
PLOT SCALE = 20.0000 ' / IN.		PLOT DATE = Mar-31-2009 08:16:04AM	DRAWN -	REVISED -									614	144(B-1, B-2)	CASS, MASON	351	334
CB JOB NO			CHECKED -	REVISED -									CONTRACT NO. 72A76				
			DATE -	REVISED -													
SCALE:		SHEET NO.		OF SHEETS		STA. 19+50.00 TO STA. 19+50.00		FED. ROAD DIST. NO.		ILLINOIS		FED. AID PROJECT					