


FINAL SURVEY NOTE BOOK NO.	SURVEYED PLOTTED TEMPLATE AREAS CHECKED	BY	DATE

ORIGINAL SURVEY NOTE BOOK NO.	SURVEYED PLOTTED TEMPLATE AREAS CHECKED	BY	DATE

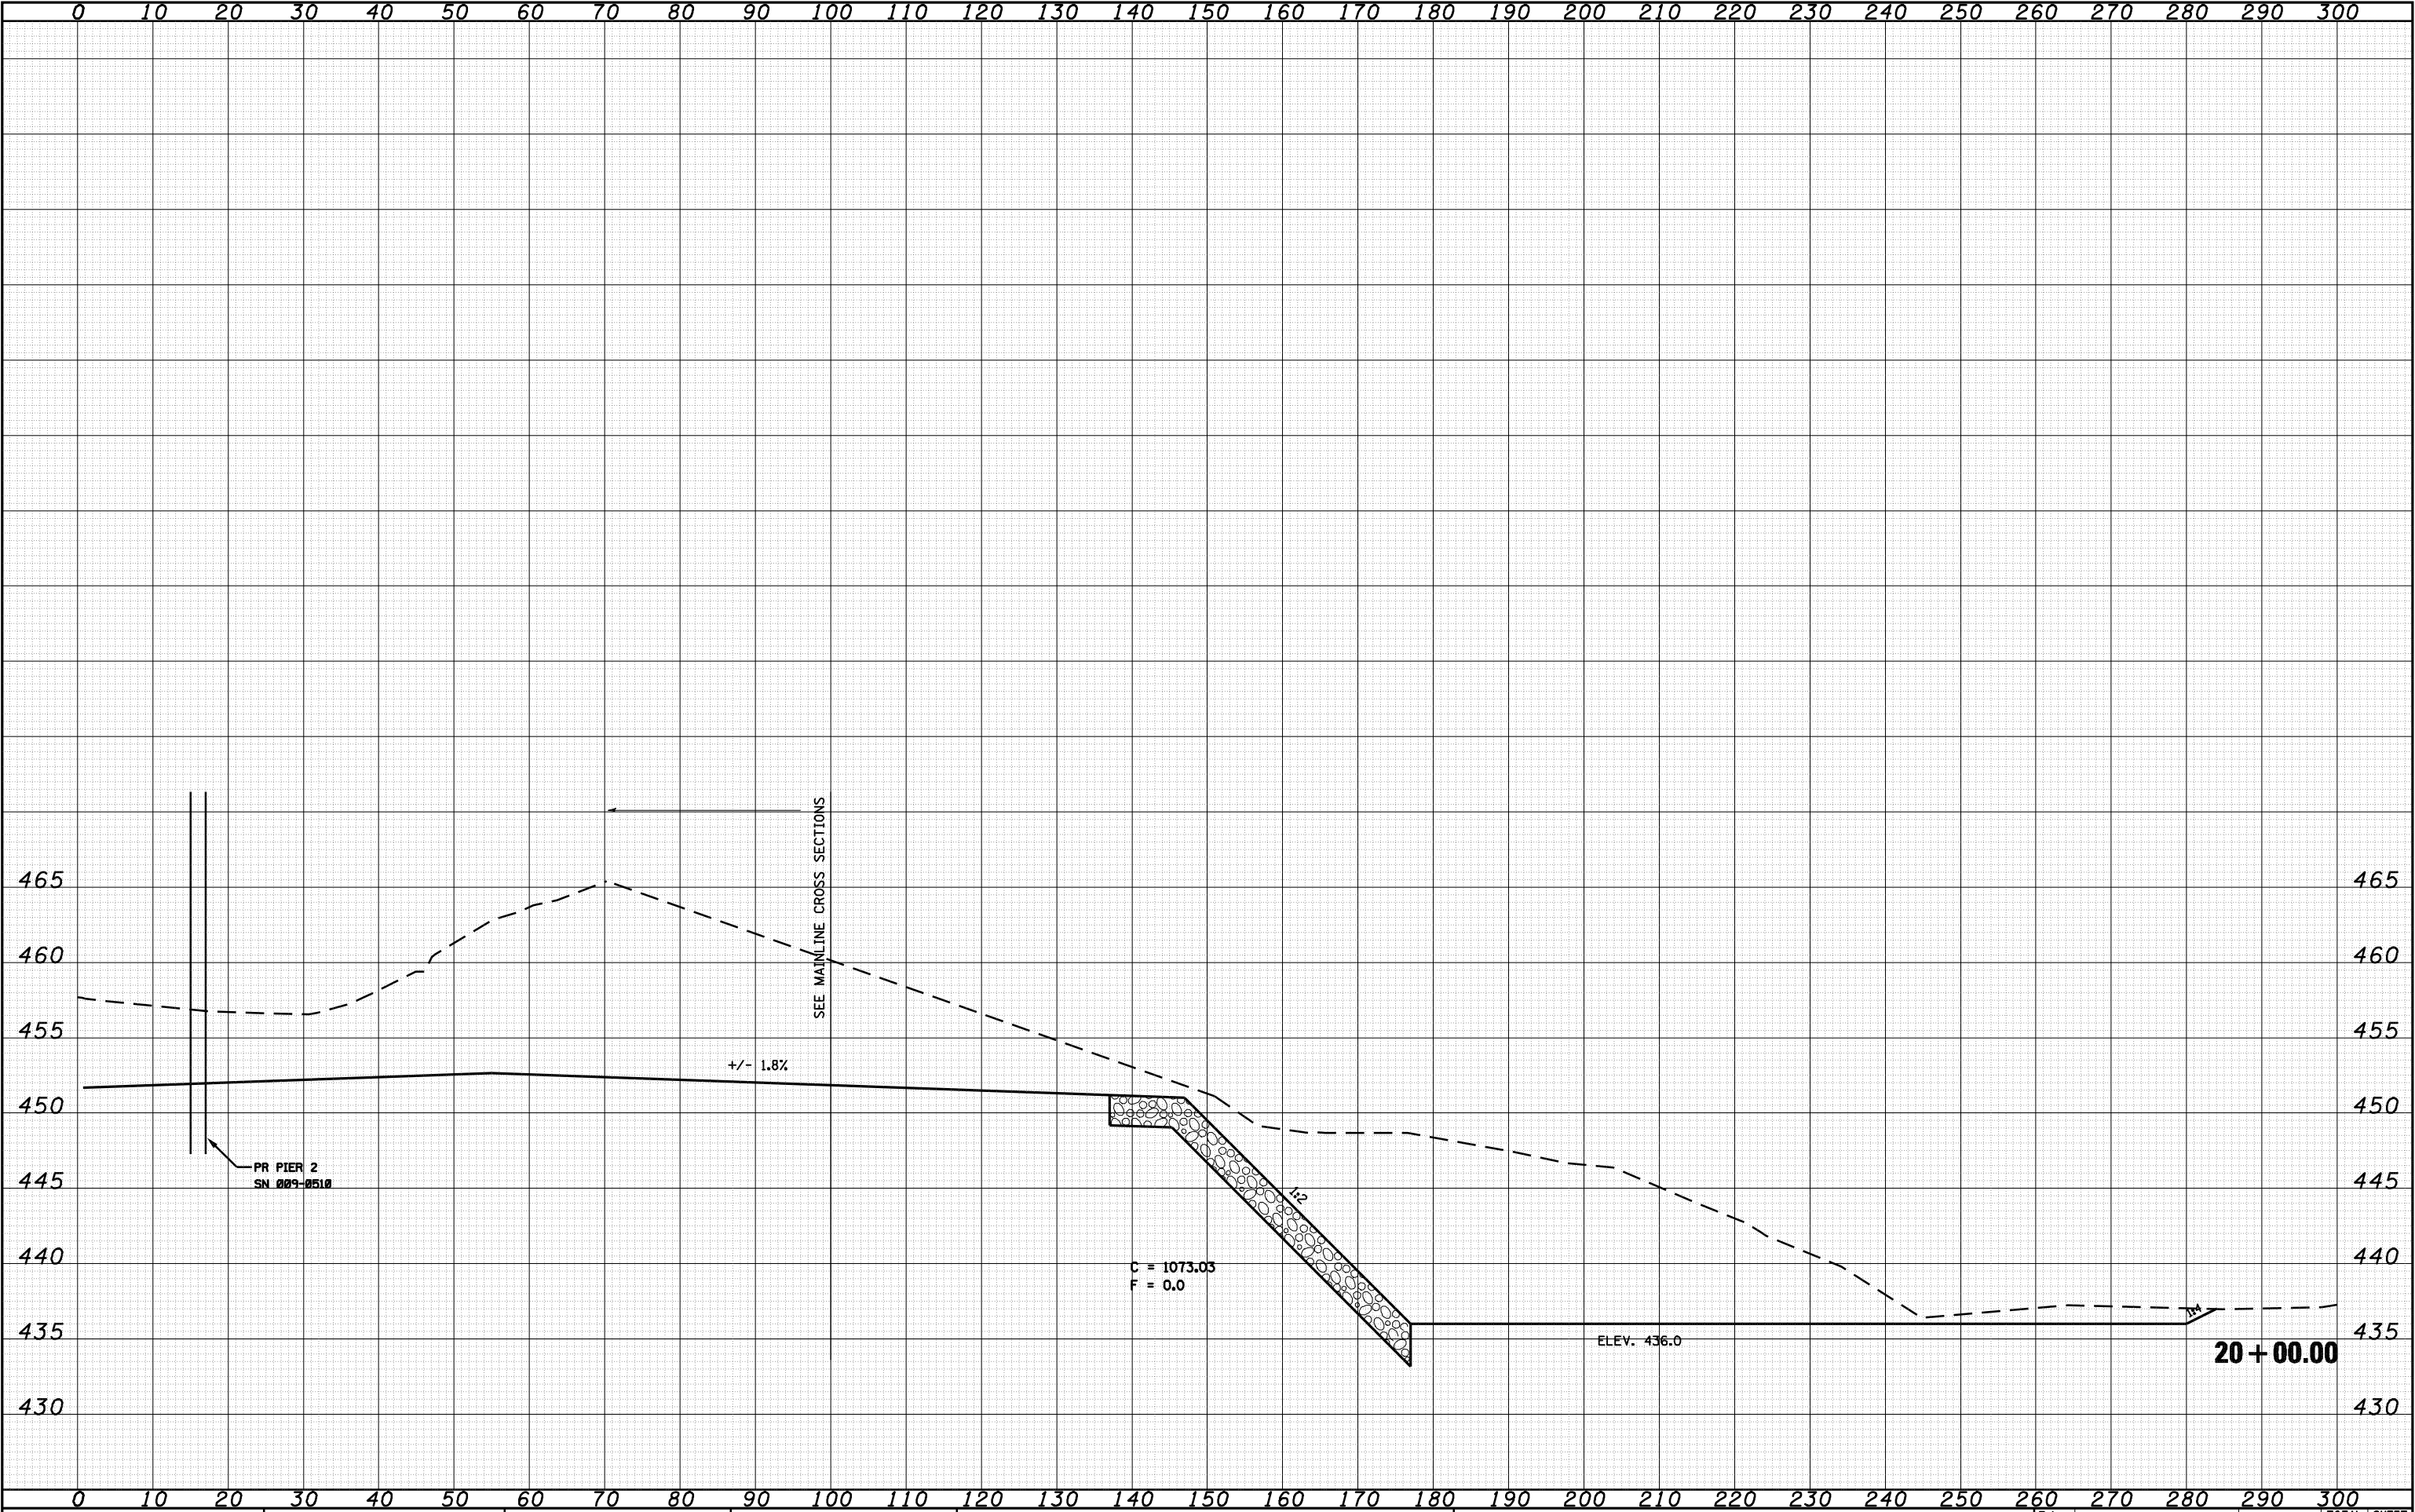

FILE NAME = c:\pwork\PWIDOT\LAUGHLINRL\d0134498\sriv01st\et.dgn		USER NAME = laughlinr1	DESIGNED -	REVISED -	STATE OF ILLINOIS DEPARTMENT OF TRANSPORTATION					IL 78 OVER SANGAMON RIVER – NORTH BANK					F.A. RTE.	SECTION	COUNTY	TOTAL SHEETS	SHEET NO.
PLOT SCALE = 20.0000 ' / IN.		PLOT DATE = Mar-31-2009 08:16:06AM	DRAWN -	REVISED -											614	144(B-1, B-2)	CASS, MASON	351	335
CB JOB NO			CHECKED -	REVISED -											CONTRACT NO. 72A76				
			DATE -	REVISED -											FED. ROAD DIST. NO. ILLINOIS FED. AID PROJECT				
					SCALE: SHEET NO. OF SHEETS STA. 20+00.00 TO STA. 20+00.00														