


FINAL SURVEY NOTE BOOK NO.	SURVEYED PLOTTED TEMPLATE AREAS CHECKED	BY	DATE

ORIGINAL SURVEY NOTE BOOK NO.	SURVEYED PLOTTED TEMPLATE AREAS CHECKED	BY	DATE

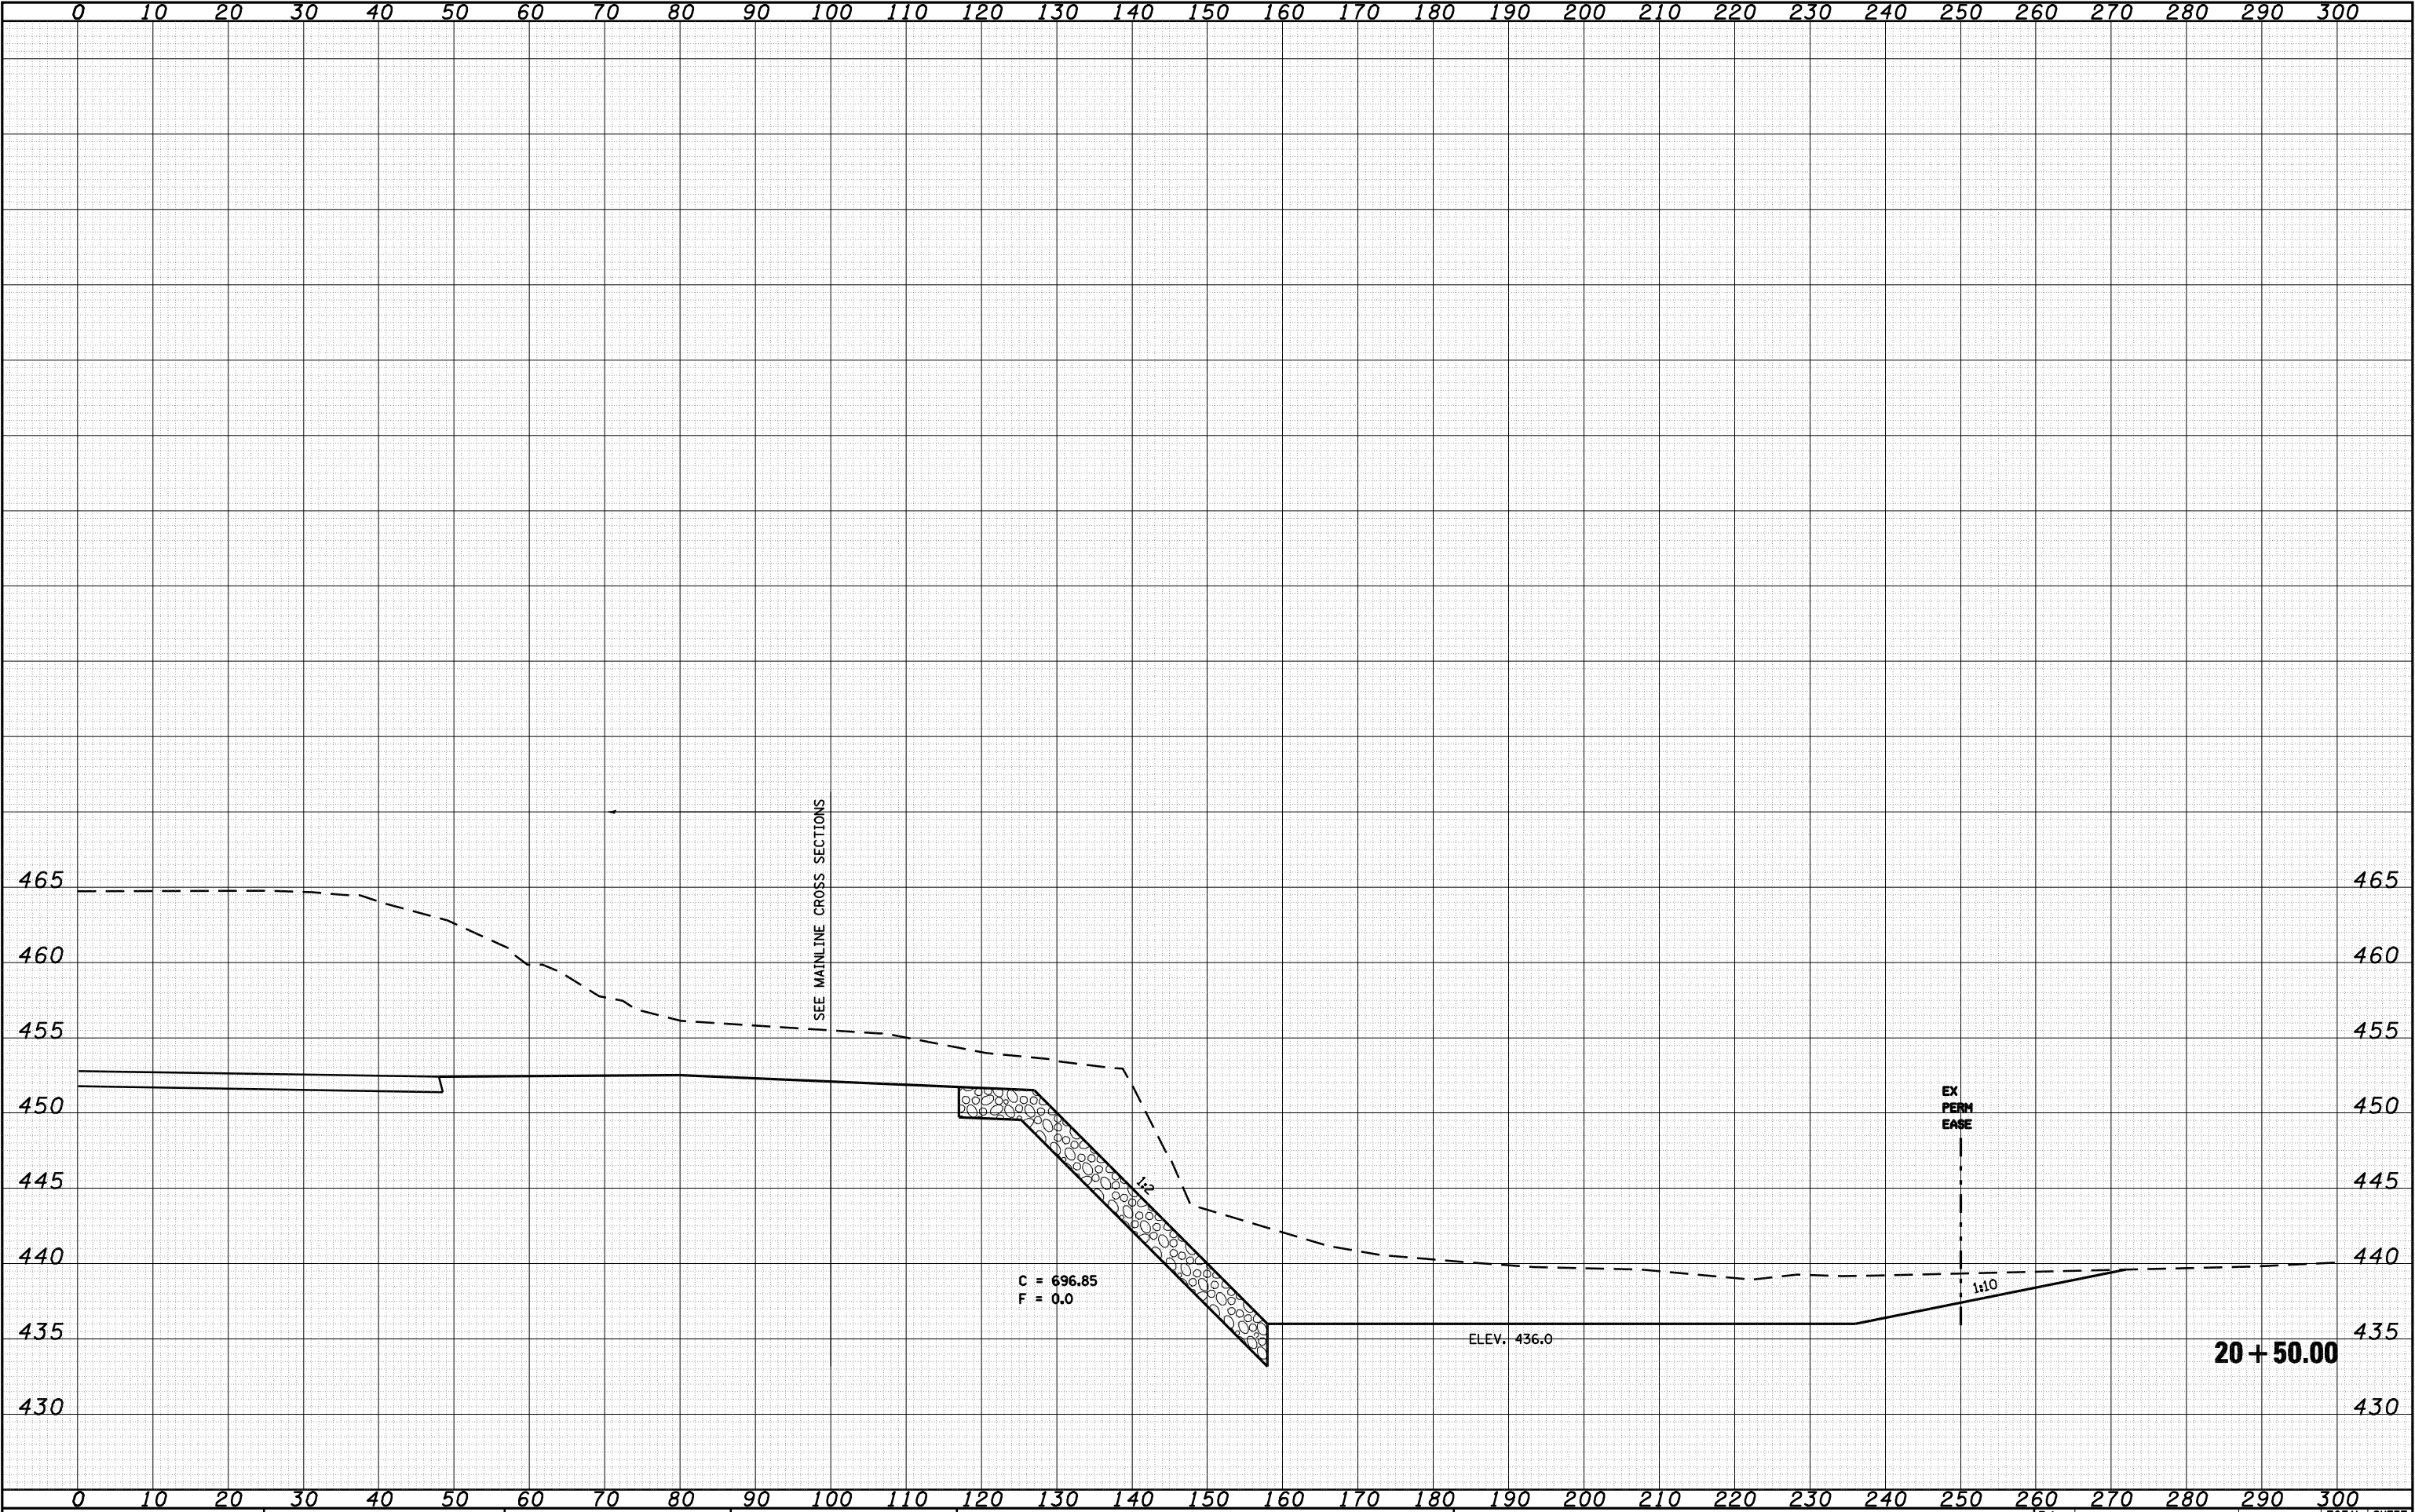

FILE NAME = c:\pwork\PWIDOT\LAUGHLINRL\d0134498\serv01st\est.dgn CB JOB NO	USER NAME = laughlinr1	DESIGNED -	REVISED -	STATE OF ILLINOIS DEPARTMENT OF TRANSPORTATION	IL 78 OVER SANGAMON RIVER – NORTH BANK	F.A. RTE.	SECTION	COUNTY	TOTAL SHEETS	SHEET NO.
		DRAWN -	REVISED -			614	144(B-1, B-2)	CASS, MASON	351	336
	PLOT SCALE = 20.0000 ' / IN.	CHECKED -	REVISED -			CONTRACT NO. 72A76				
	PLOT DATE = Mar-31-2009 08:16:09AM	DATE -	REVISED -			SCALE:	SHEET NO.	OF	SHEETS	STA. 20+50.00 TO STA. 20+50.00