


FINAL SURVEY NOTE BOOK NO.	SURVEYED PLOTTED TEMPLATE AREAS CHECKED	BY	DATE

ORIGINAL SURVEY NOTE BOOK NO.	SURVEYED PLOTTED TEMPLATE AREAS CHECKED	BY	DATE

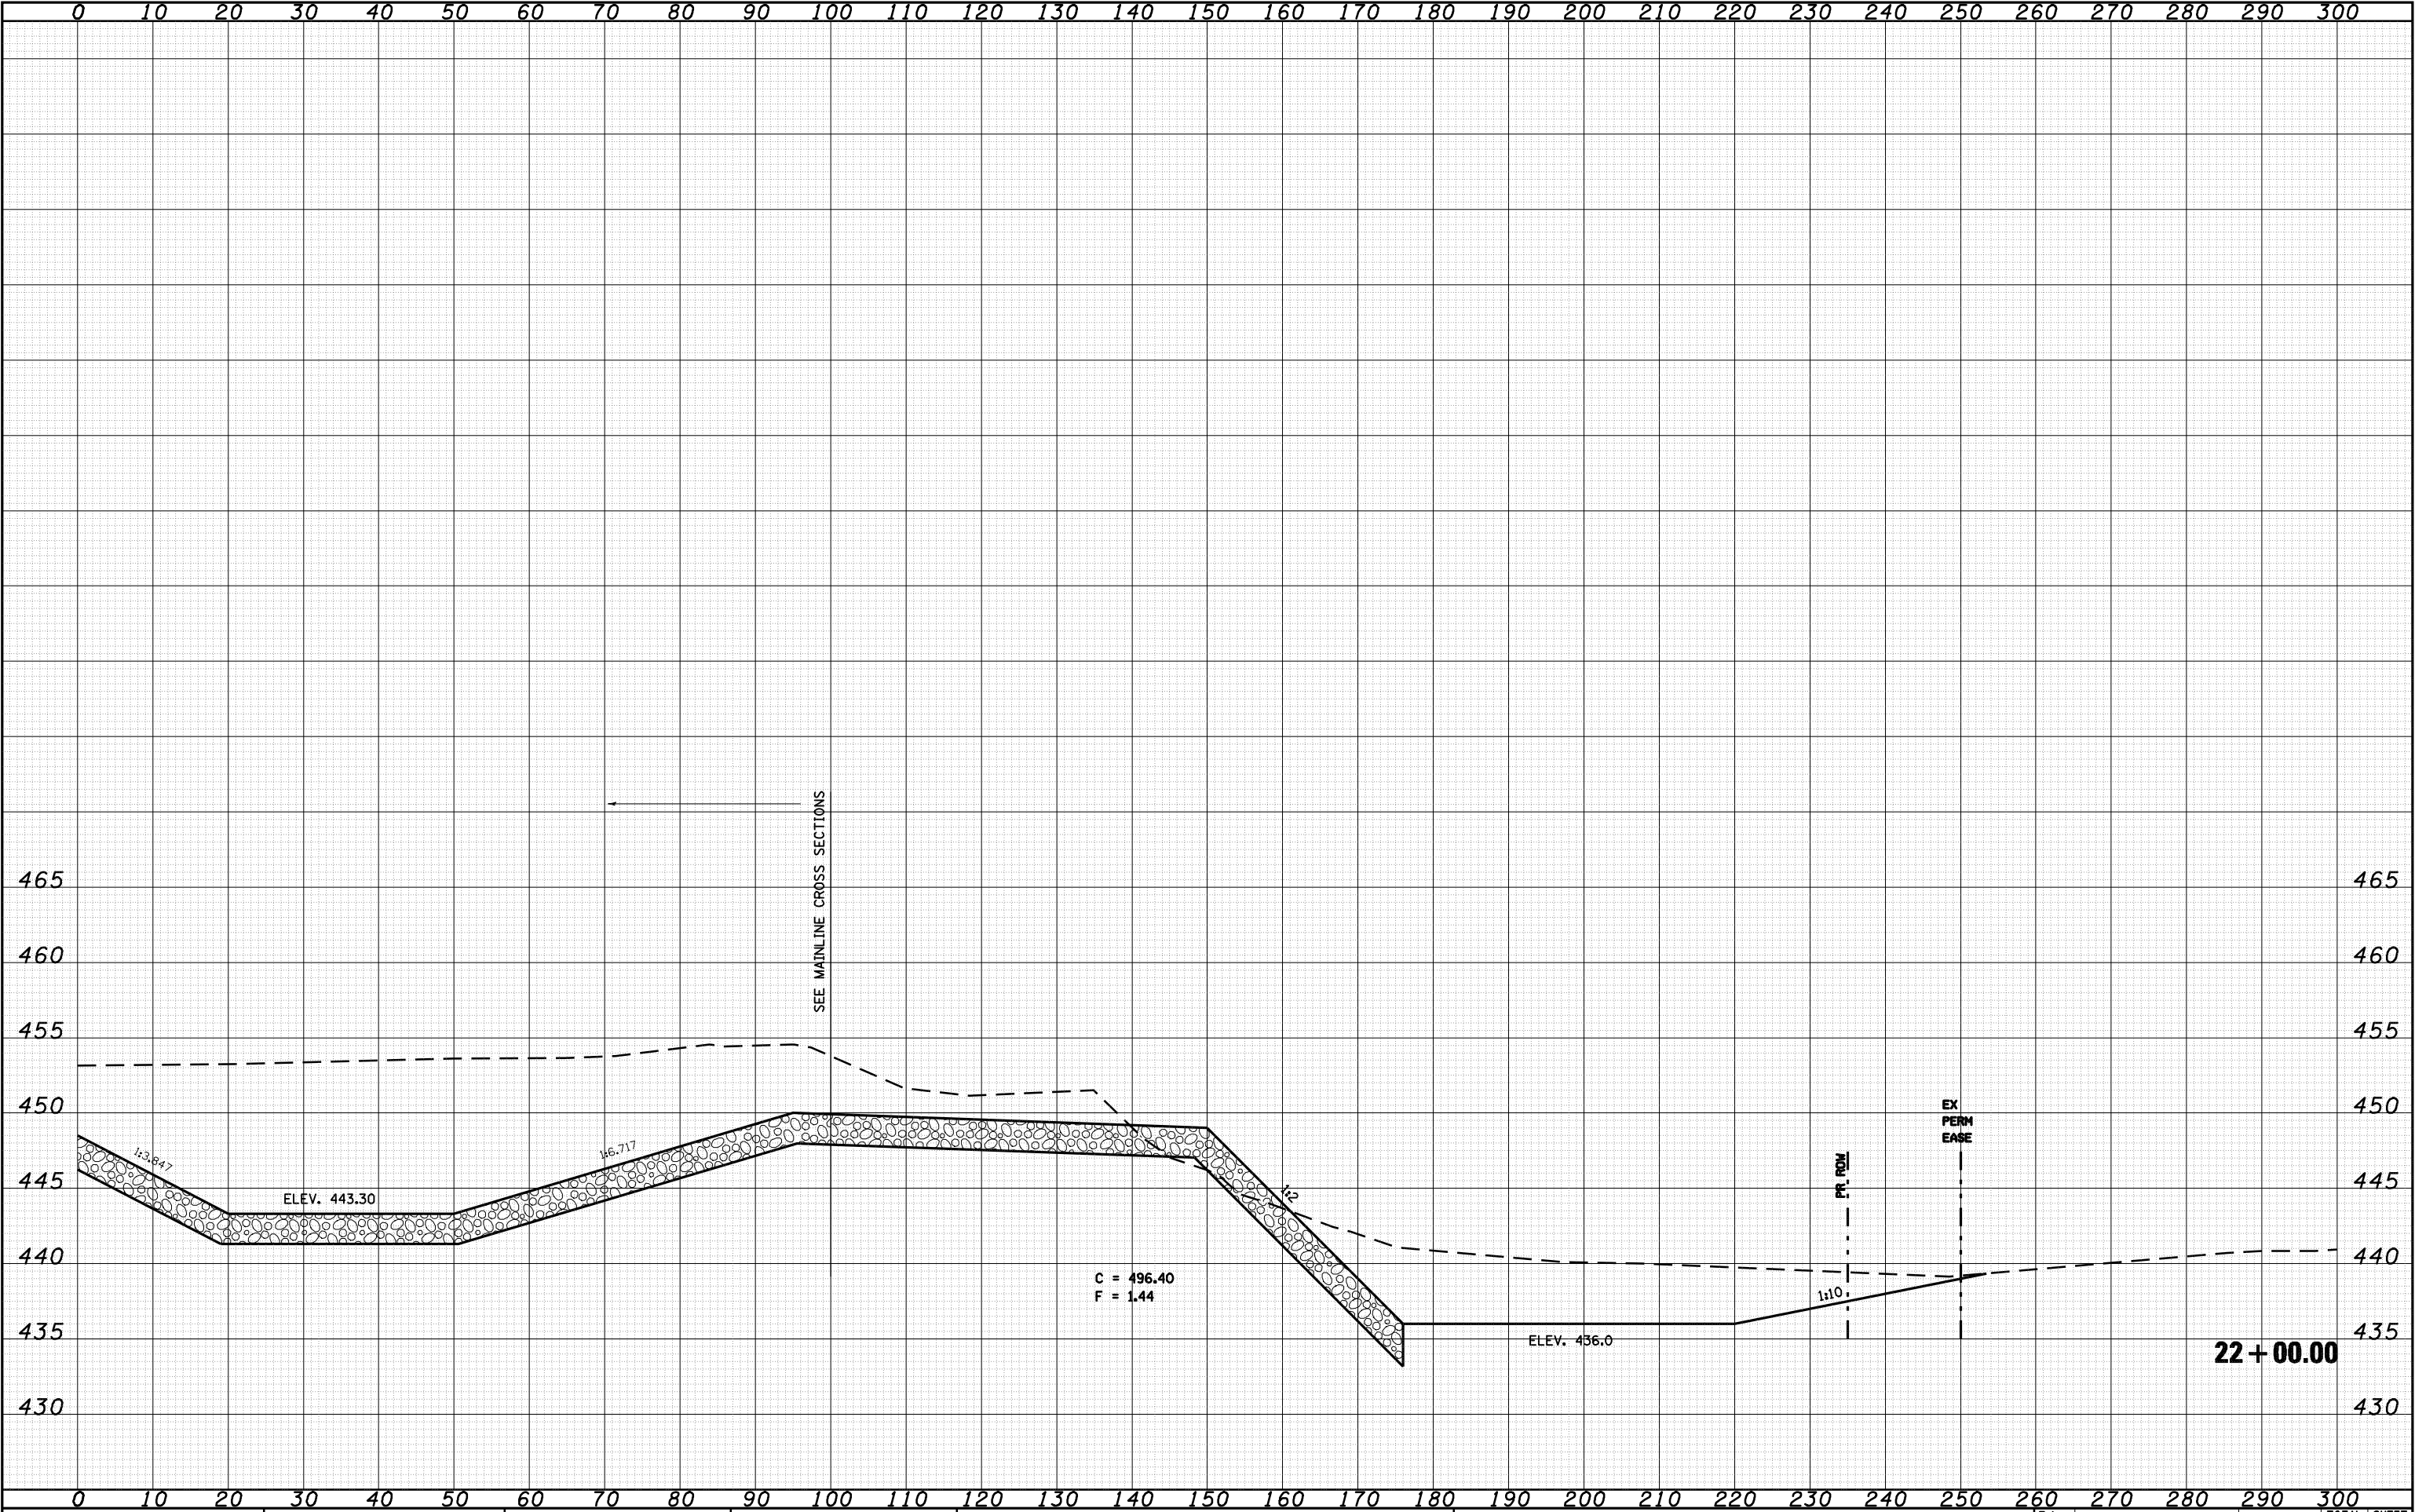

FILE NAME =	USER NAME = laughlinr1	DESIGNED -	REVISED -	STATE OF ILLINOIS DEPARTMENT OF TRANSPORTATION	IL 78 OVER SANGAMON RIVER – NORTH BANK				F.A. RTE.	SECTION	COUNTY	TOTAL SHEETS	SHEET NO.
c:\pwork\pwork\LAUGHLINRL\d0134498\serv01st.dgn		DRAWN -	REVISED -						614	144(B-1, B-2)	CASS, MASON	351	339
	PLOT SCALE = 20.0000 ' / IN.	CHECKED -	REVISED -						CONTRACT NO. 72A76				
CB JOB NO	PLOT DATE = Mar-31-2009 08:16:16AM	DATE -	REVISED -										
				SCALE:	SHEET NO.	OF	SHEETS	STA. 22+00.00	TO STA. 22+00.00	FED. ROAD DIST. NO. ILLINOIS FED. AID PROJECT			