


FINAL SURVEY NOTE BOOK NO.	SURVEYED PLOTTED TEMPLATE AREAS CHECKED	BY	DATE

ORIGINAL SURVEY NOTE BOOK NO.	SURVEYED PLOTTED TEMPLATE AREAS CHECKED	BY	DATE

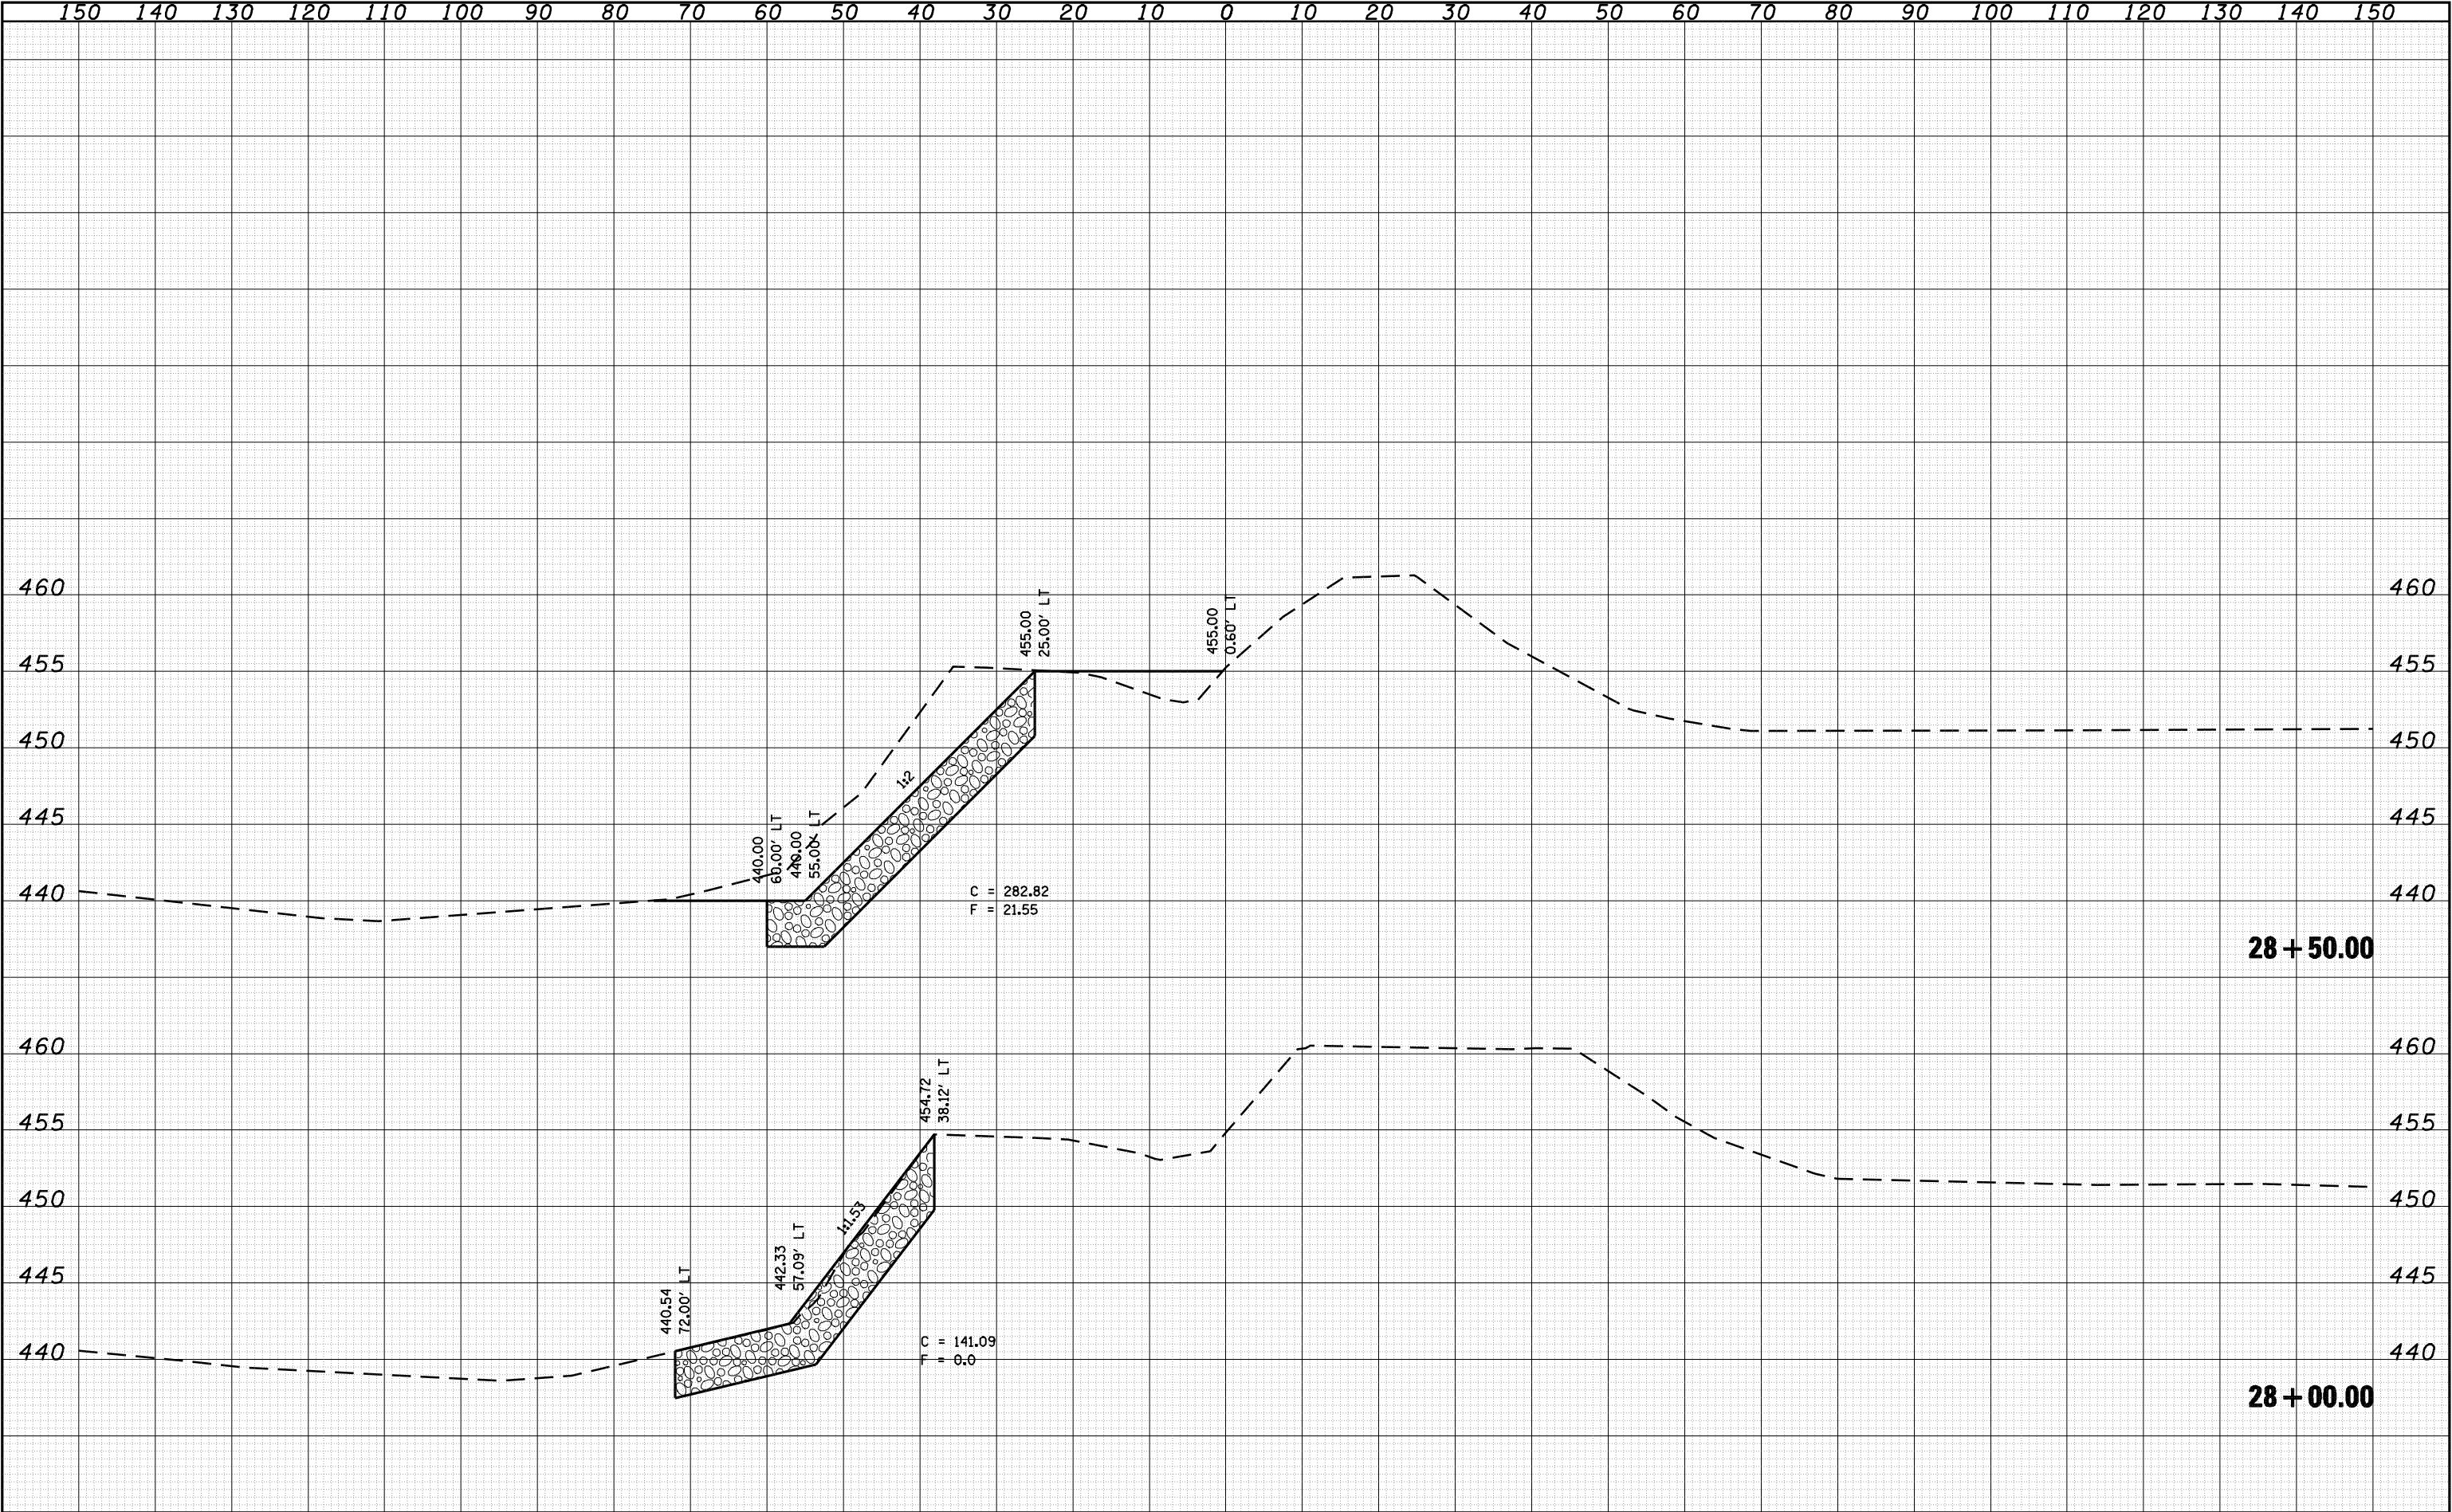

FILE NAME =		USER NAME = [aughlinr]		DESIGNED -		REVISED -		STATE OF ILLINOIS DEPARTMENT OF TRANSPORTATION										IL 78 OVER SANGAMON RIVER – SOUTH BANK						F.A.P RTE.	SECTION		COUNTY		TOTAL SHEETS	SHEET NO.			
c:\pwork\PWIDOT\LAUGHLINRL\d0134498\sr1v02sheet.dgn				DRAWN -		REVISED -																		614	144(B-1)		CASS, MASON		351	345			
PLOT SCALE = 20.0000 ' / IN.				CHECKED -		REVISED -																											
PLOT DATE = Mar-31-2009 08:16:32AM				DATE -		REVISED -																											
																		SCALE:		SHEET NO.		OF		SHEETS		STA. 28+00.00		TO STA. 28+50.00		FED. ROAD DIST. NO.		ILLINOIS FED. AID PROJECT	