


FINAL SURVEY NOTE BOOK NO.	SURVEYED PLOTTED TEMPLATE AREAS CHECKED	BY	DATE

ORIGINAL SURVEY NOTE BOOK NO.	SURVEYED PLOTTED TEMPLATE AREAS CHECKED	BY	DATE

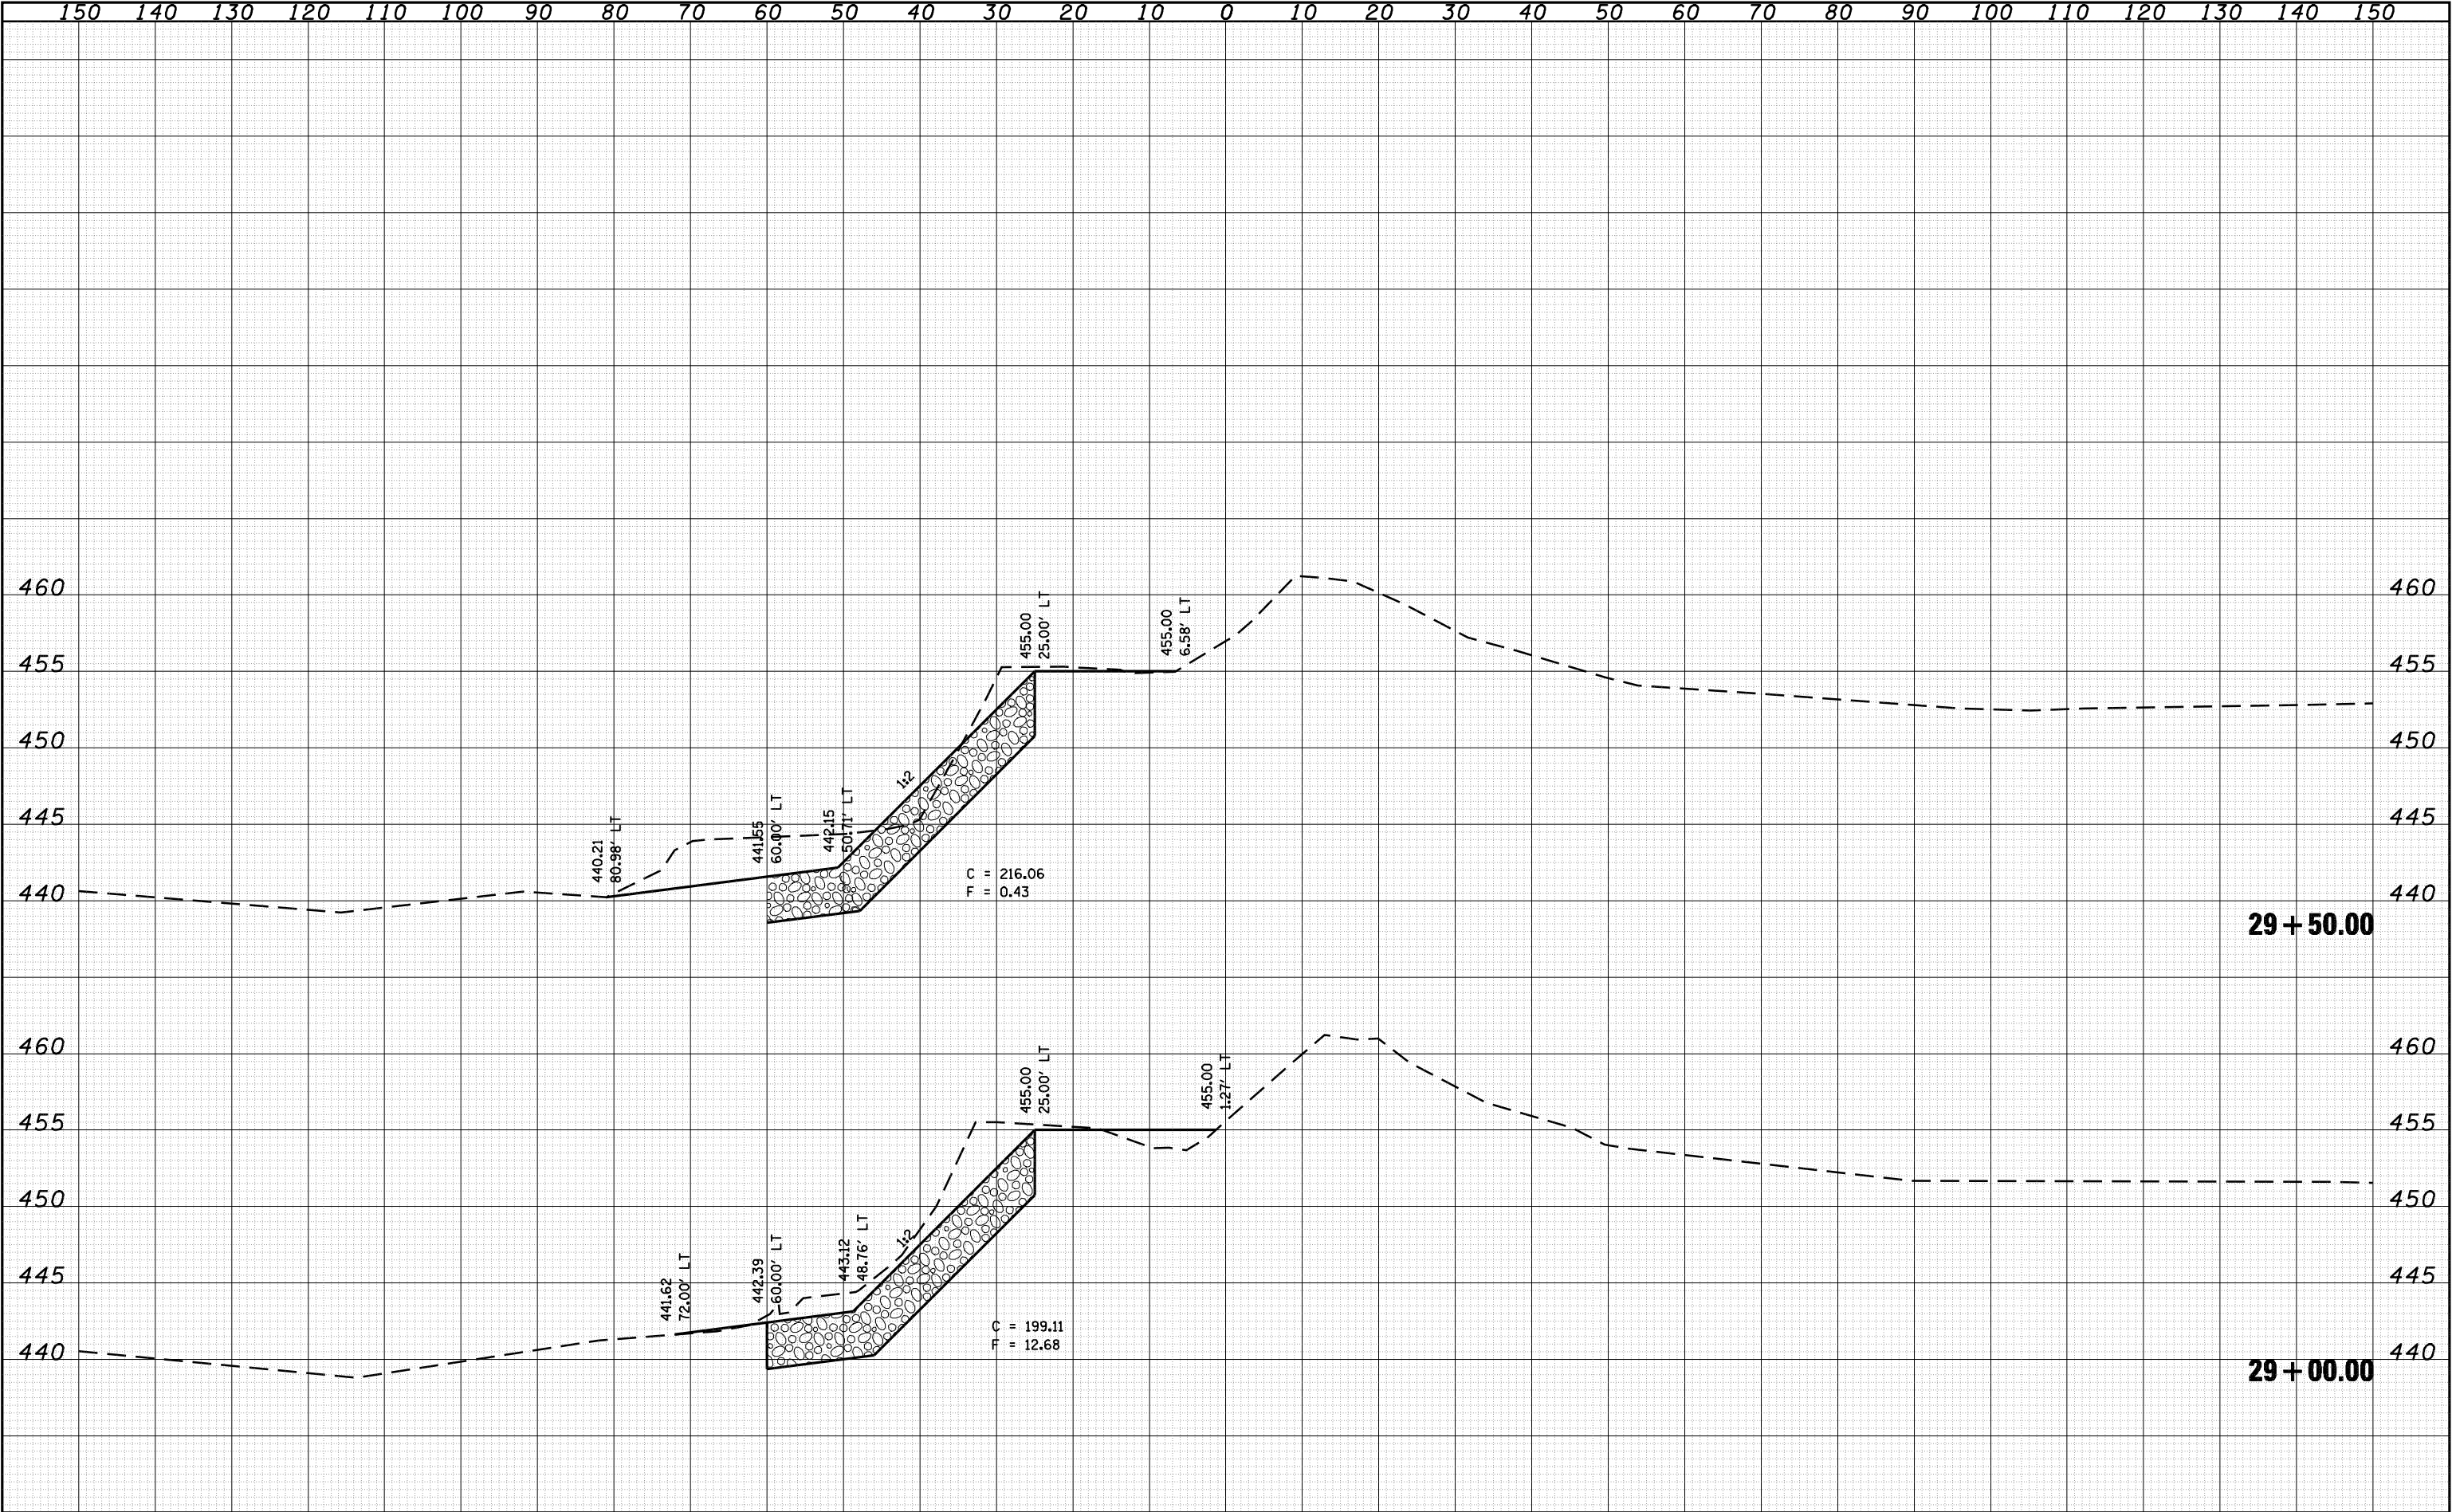

FILE NAME =		USER NAME = [aughlinr]		DESIGNED -		REVISED -		STATE OF ILLINOIS DEPARTMENT OF TRANSPORTATION										IL 78 OVER SANGAMON RIVER – SOUTH BANK										F.A.P RTE.	SECTION		COUNTY		TOTAL SHEETS		SHEET NO.				
c:\pwork\PWIDOT\LAUGHLINRL\d0134498\sriv02sheet.dgn				DRAWN -		REVISED -																						614	144(B-1)		CASS, MASON		351		346				
PLOT SCALE = 20.0000 ' / IN.				CHECKED -		REVISED -																														CONTRACT NO. 72A76			
PLOT DATE = Mar-31-2009 08:16:34AM				DATE -		REVISED -																						SCALE:		SHEET NO.		OF		SHEETS		STA. 29+00.00		TO STA. 29+50.00	