


FINAL	SURVEYED	BY	DATE
SURVEY	PLOTTED		
NOTE BOOK	TEMPLATE		
NO.	AREAS CHECKED		

ORIGINAL	SURVEYED	BY	DATE
SURVEY	PLOTTED		
NOTE BOOK	TEMPLATE		
NO.	AREAS CHECKED		

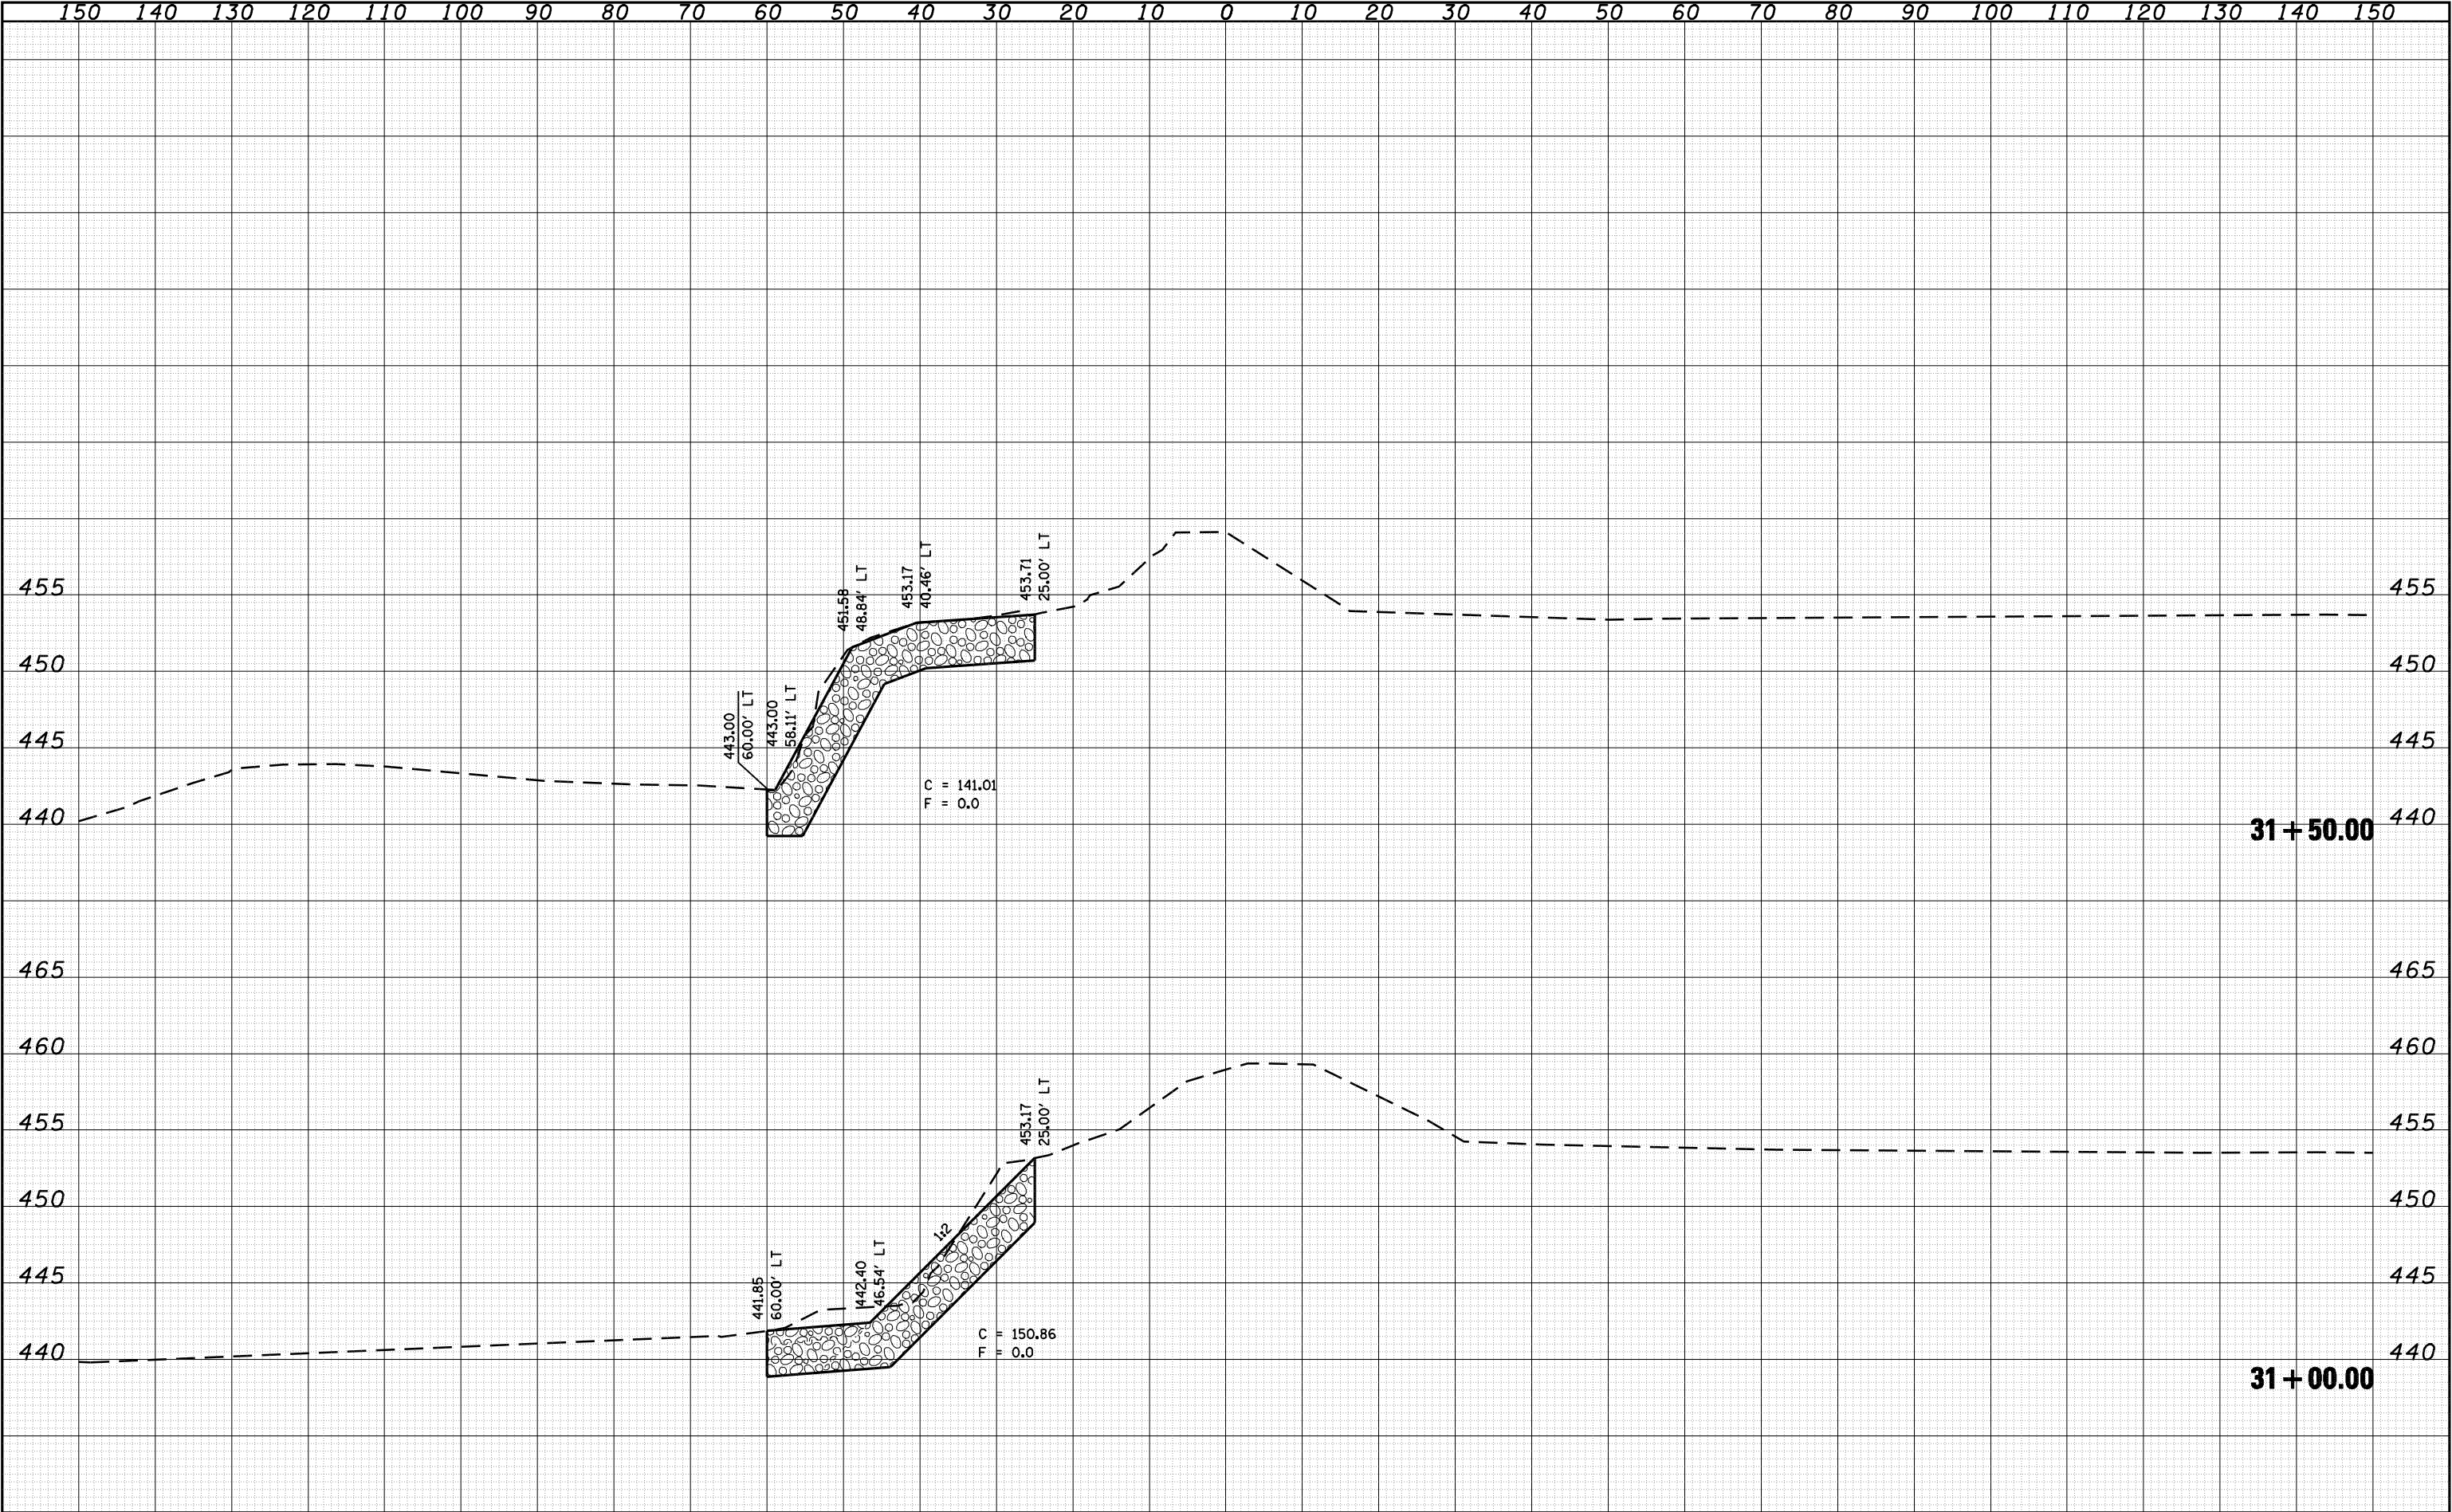

150 140 130 120 110 100 90 80 70 60 50 40 30 20 10 0 10 20 30 40 50 60 70 80 90 100 110 120 130 140 150																																			
FILE NAME =		USER NAME = laughlinr1		DESIGNED -		REVISED -		STATE OF ILLINOIS DEPARTMENT OF TRANSPORTATION										IL 78 OVER SANGAMON RIVER – SOUTH BANK						F.A.P RTE.	SECTION		COUNTY	TOTAL SHEETS	SHEET NO.						
c:\pwork\PWIDOT\LAUGHLINRL\d0134498\sr1v02sheet.dgn				DRAWN -		REVISED -																		614	144(B-1)		CASS, MASON	351	348						
PLOT SCALE = 20.0000 ' / IN.				CHECKED -		REVISED -																		CONTRACT NO. 72A76											
PLOT DATE = Mar-31-2009 08:16:39AM				DATE -		REVISED -																		SCALE:		SHEET NO. OF		SHEETS		STA. 31+00.00 TO STA. 31+50.00		FED. ROAD DIST. NO.		ILLINOIS FED. AID PROJECT	