



ORIGINAL SURVEY	SURVEYED _____	BY _____	DATE _____
	PLOTTED _____		
	TEMPLATE _____		
	AREAS _____		
	AREAS CHECKED _____		
NOTE BOOK			
No. _____			

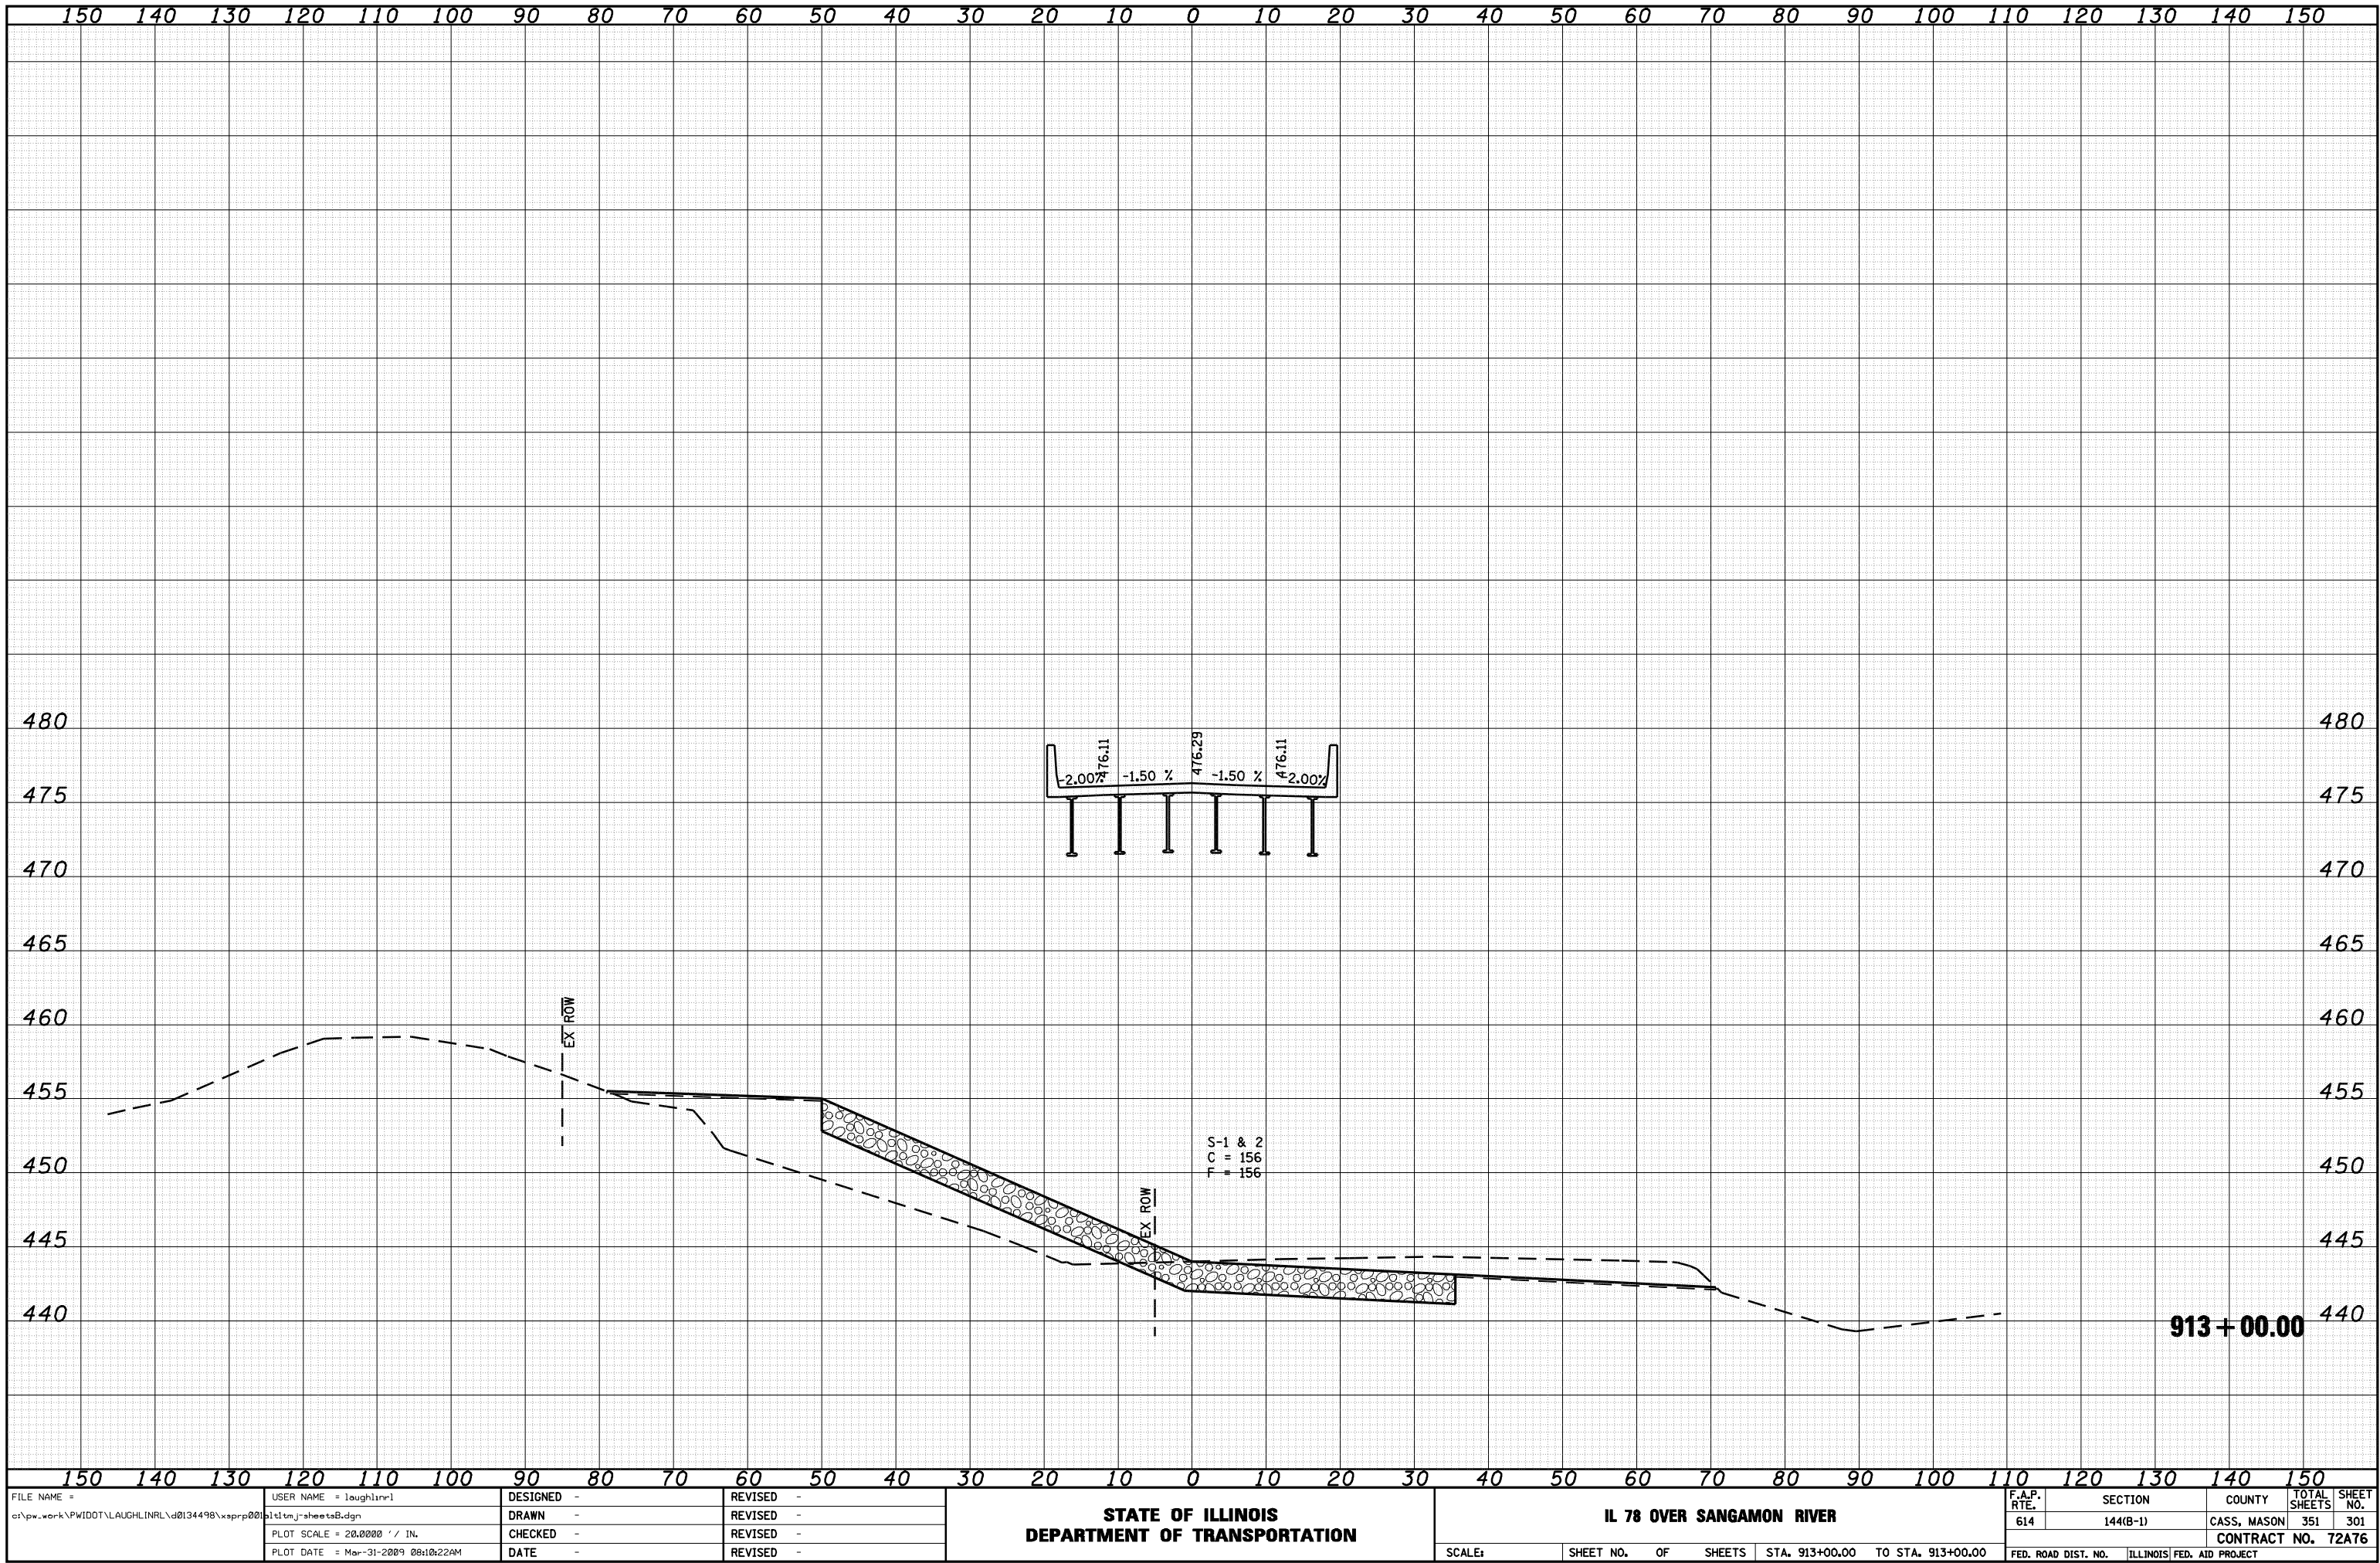


	SURVEYED	BY	DATE
ORIGINAL SURVEY			
NOTE BOOK	PLOTTED		
	TEMPLATE		
	AREAS		
NO.	CHECKED		

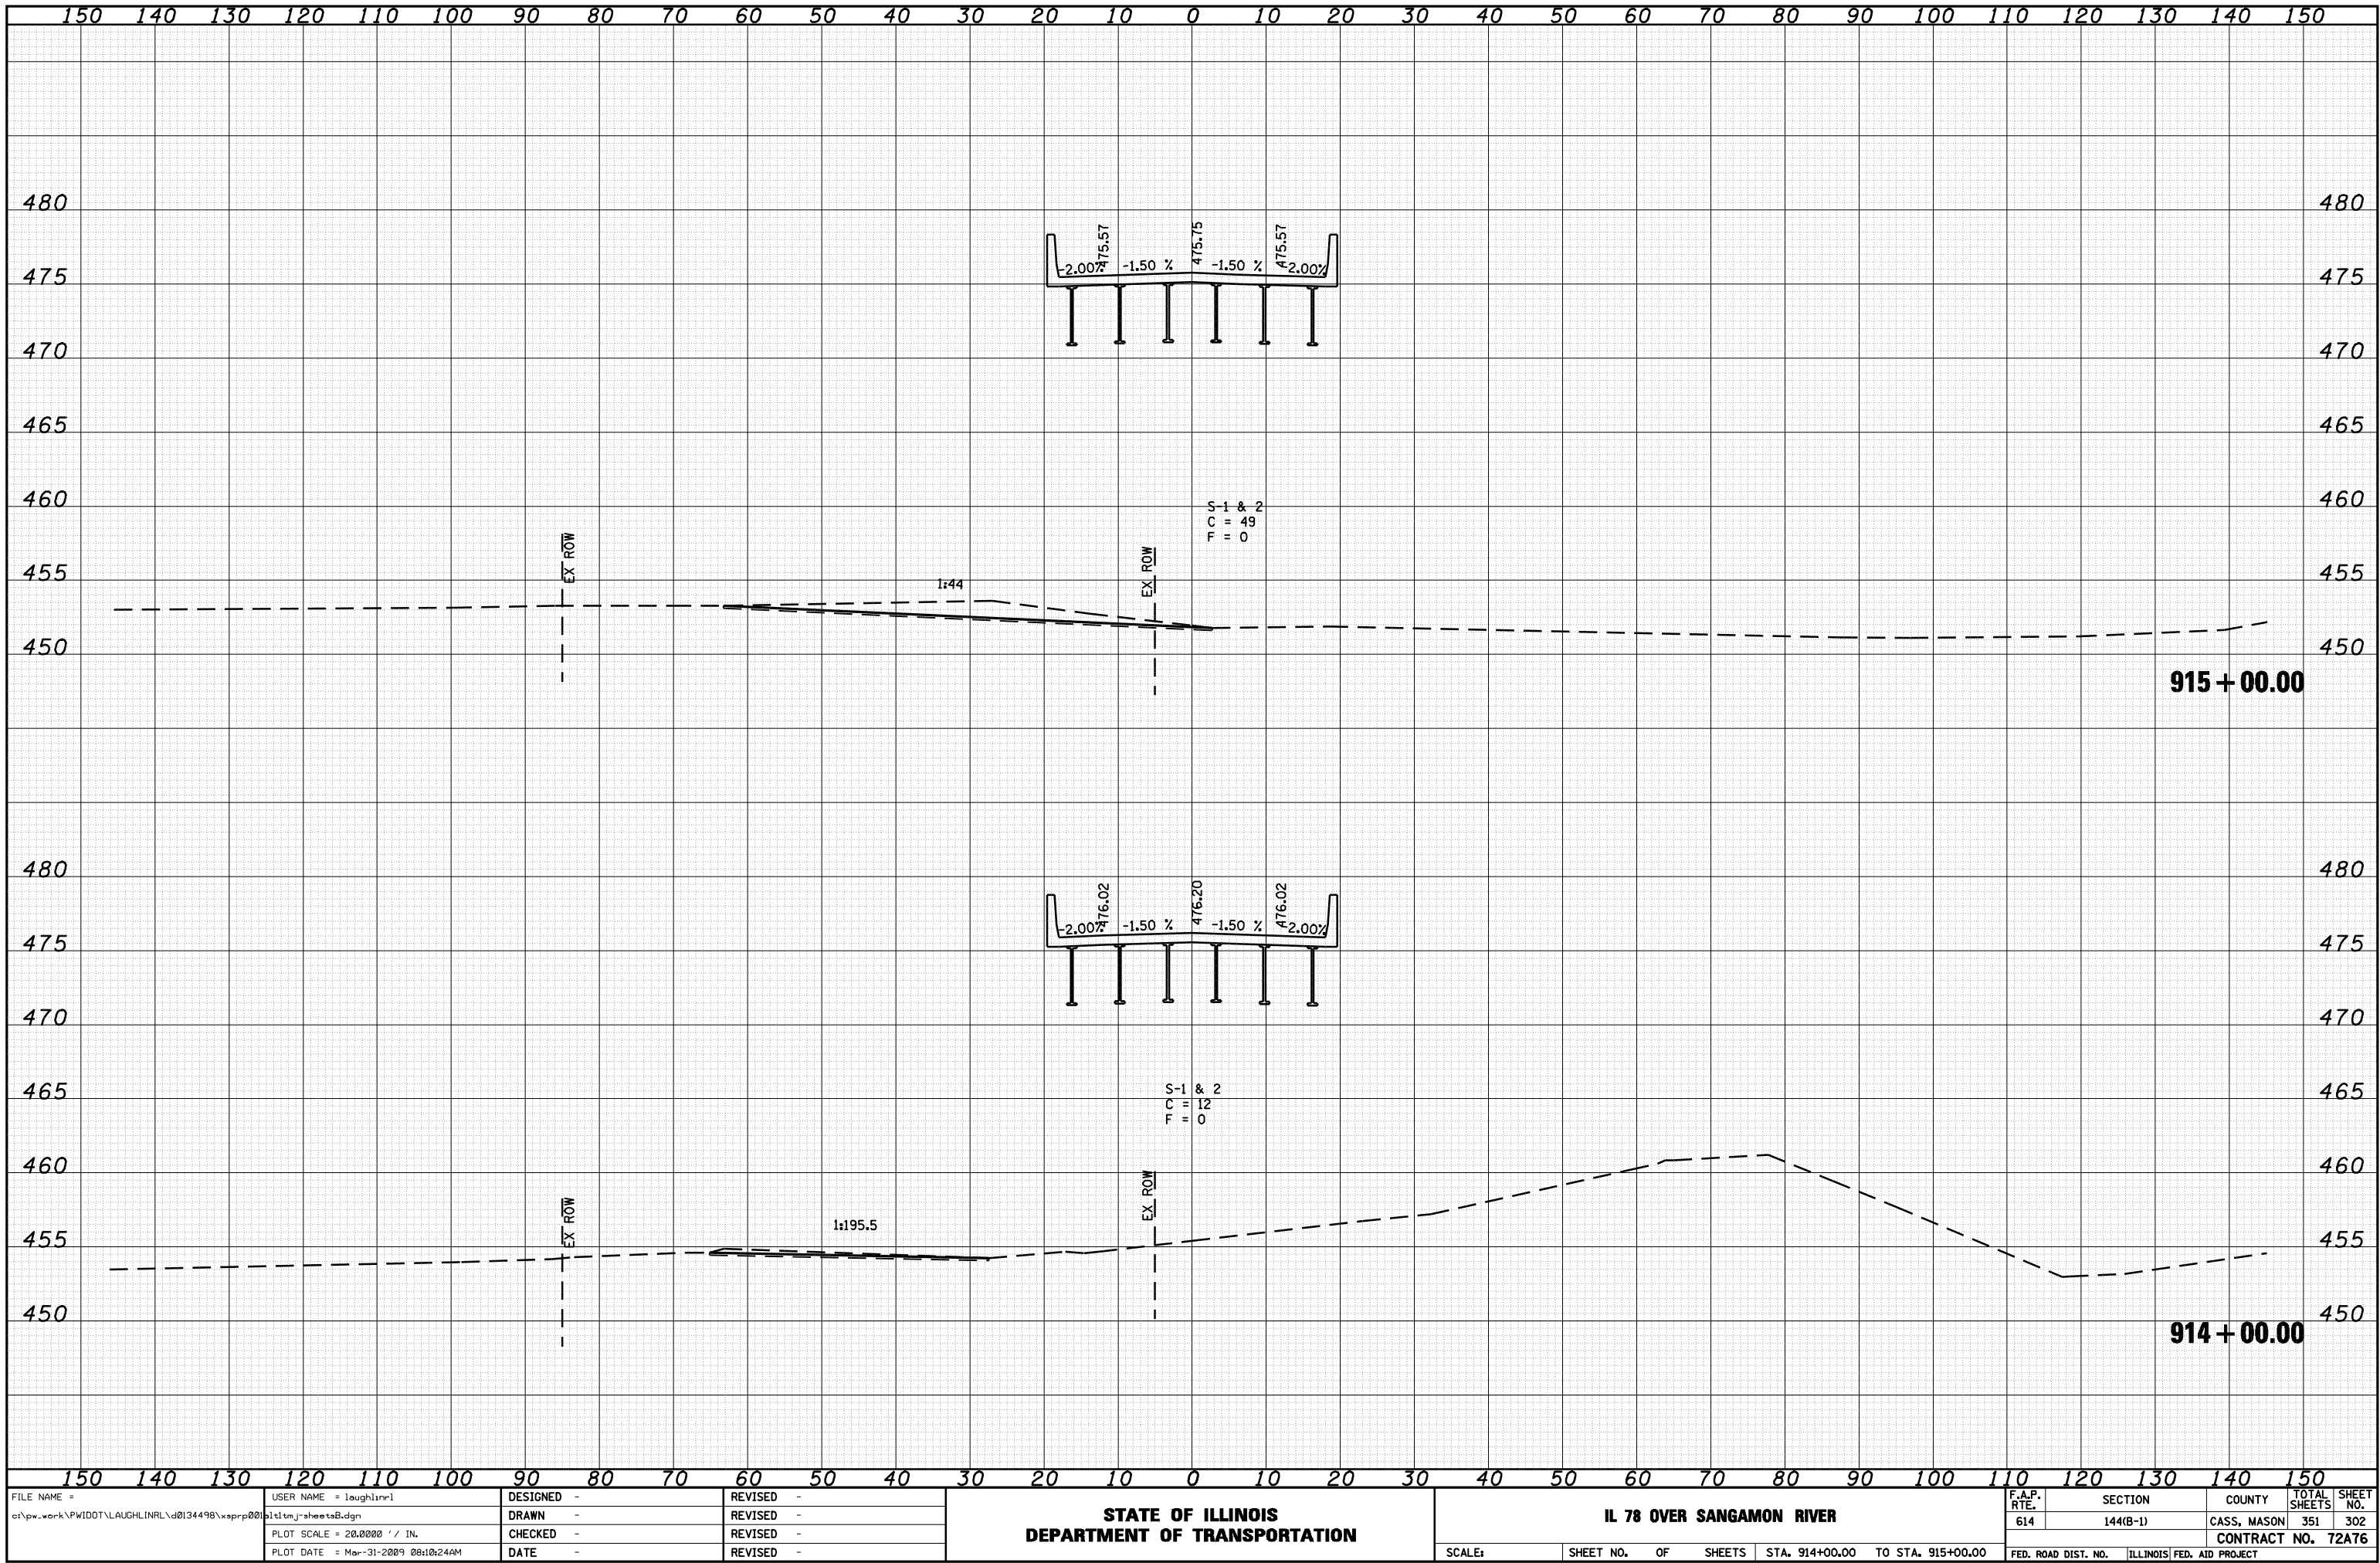

FINAL SURVEY NOTE BOOK NO.	SURVEYED PLOTTED TEMPLATE AREAS CHECKED	BY	DATE


ORIGINAL SURVEY NOTE BOOK NO.	SURVEYED PLOTTED TEMPLATE AREAS CHECKED	BY	DATE

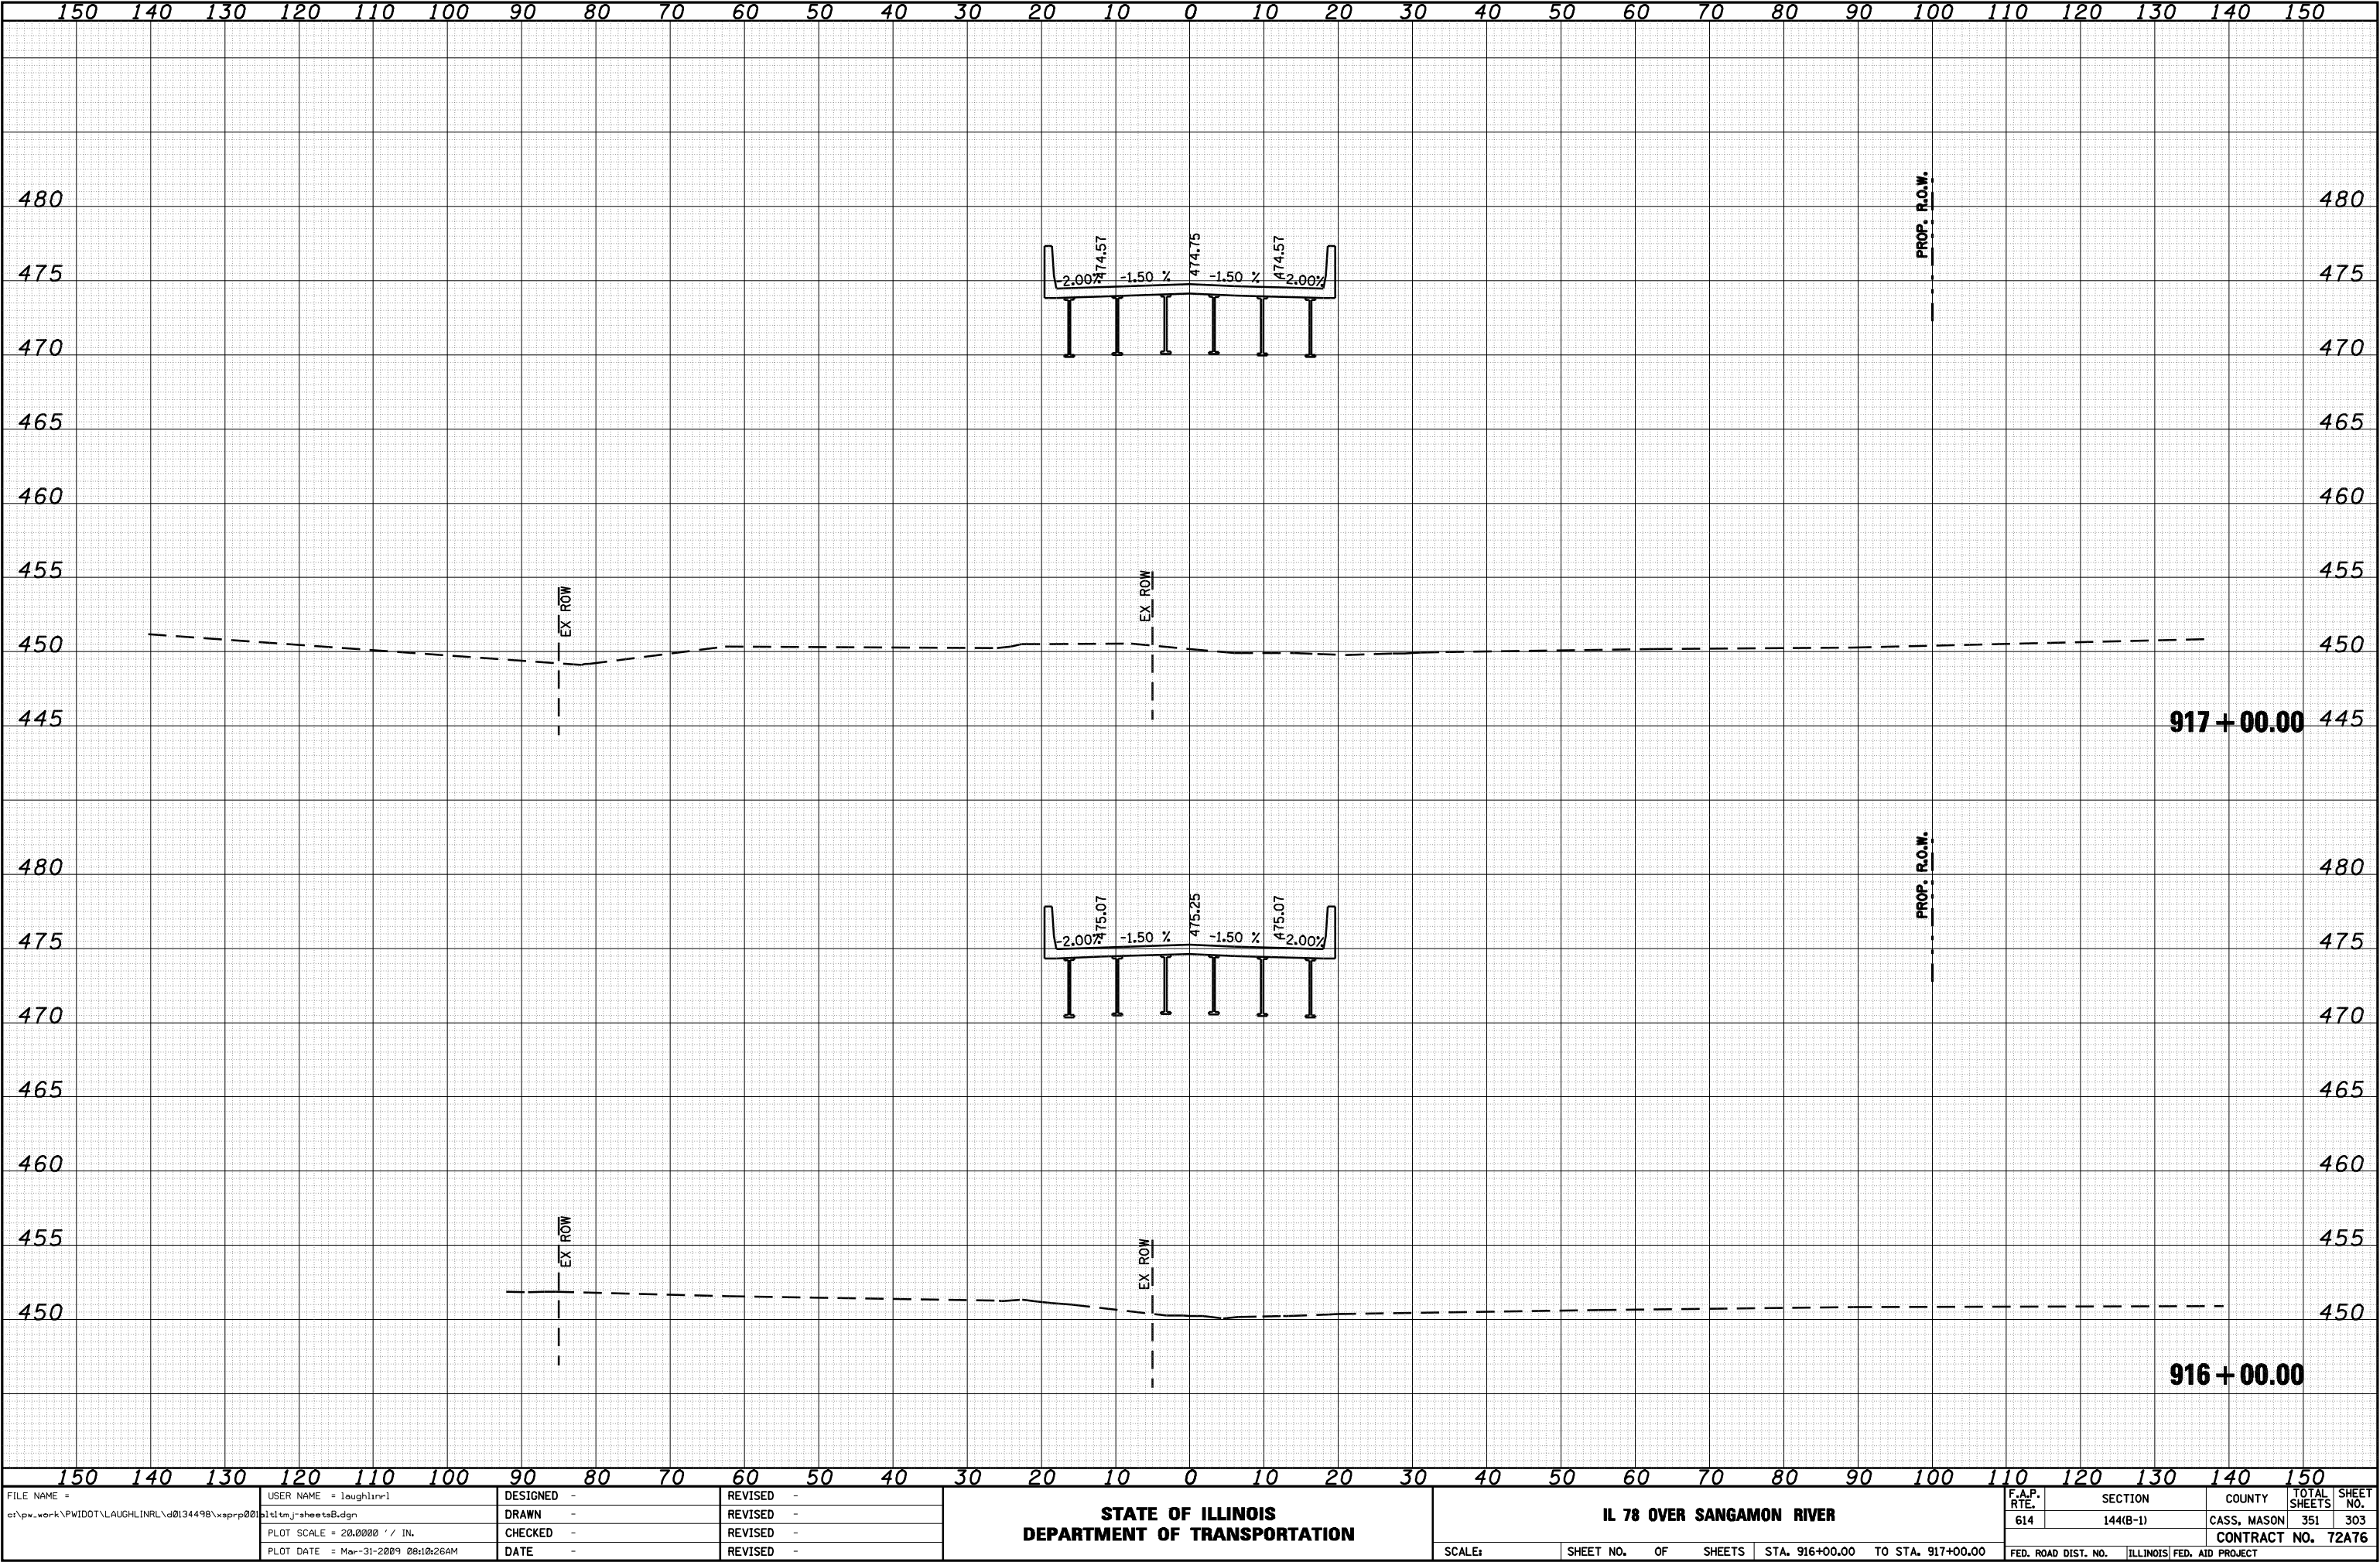

FILE NAME =	USER NAME = laughlinr1	DESIGNED -	REVISED -	STATE OF ILLINOIS DEPARTMENT OF TRANSPORTATION	IL 78 OVER SANGAMON RIVER				F.A.P. RTE.	SECTION	COUNTY	TOTAL SHEETS	SHEET NO.
c:\pw\work\PWIDOT\LAUGHLINRL\d0134498\xsprp001\144(B-1)-sheetsB.dgn		DRAWN -	REVISED -						614	144(B-1)	CASS, MASON	351	303
	PLOT SCALE = 20.0000 ' / IN.	CHECKED -	REVISED -						CONTRACT NO. 72A76				
	PLOT DATE = Mar-31-2009 08:10:26AM	DATE -	REVISED -						SCALE:	SHEET NO.	OF	SHEETS	STA. 916+00.00 TO STA. 917+00.00

FINAL	SURVEYED	DATE
SURVEY	PLOTTED	BY
NOTE BOOK	TEMPLATE	
NO.	AREAS CHECKED	


ORIGINAL	SURVEYED	DATE
SURVEY	PLOTTED	BY
NOTE BOOK	TEMPLATE	
NO.	AREAS CHECKED	

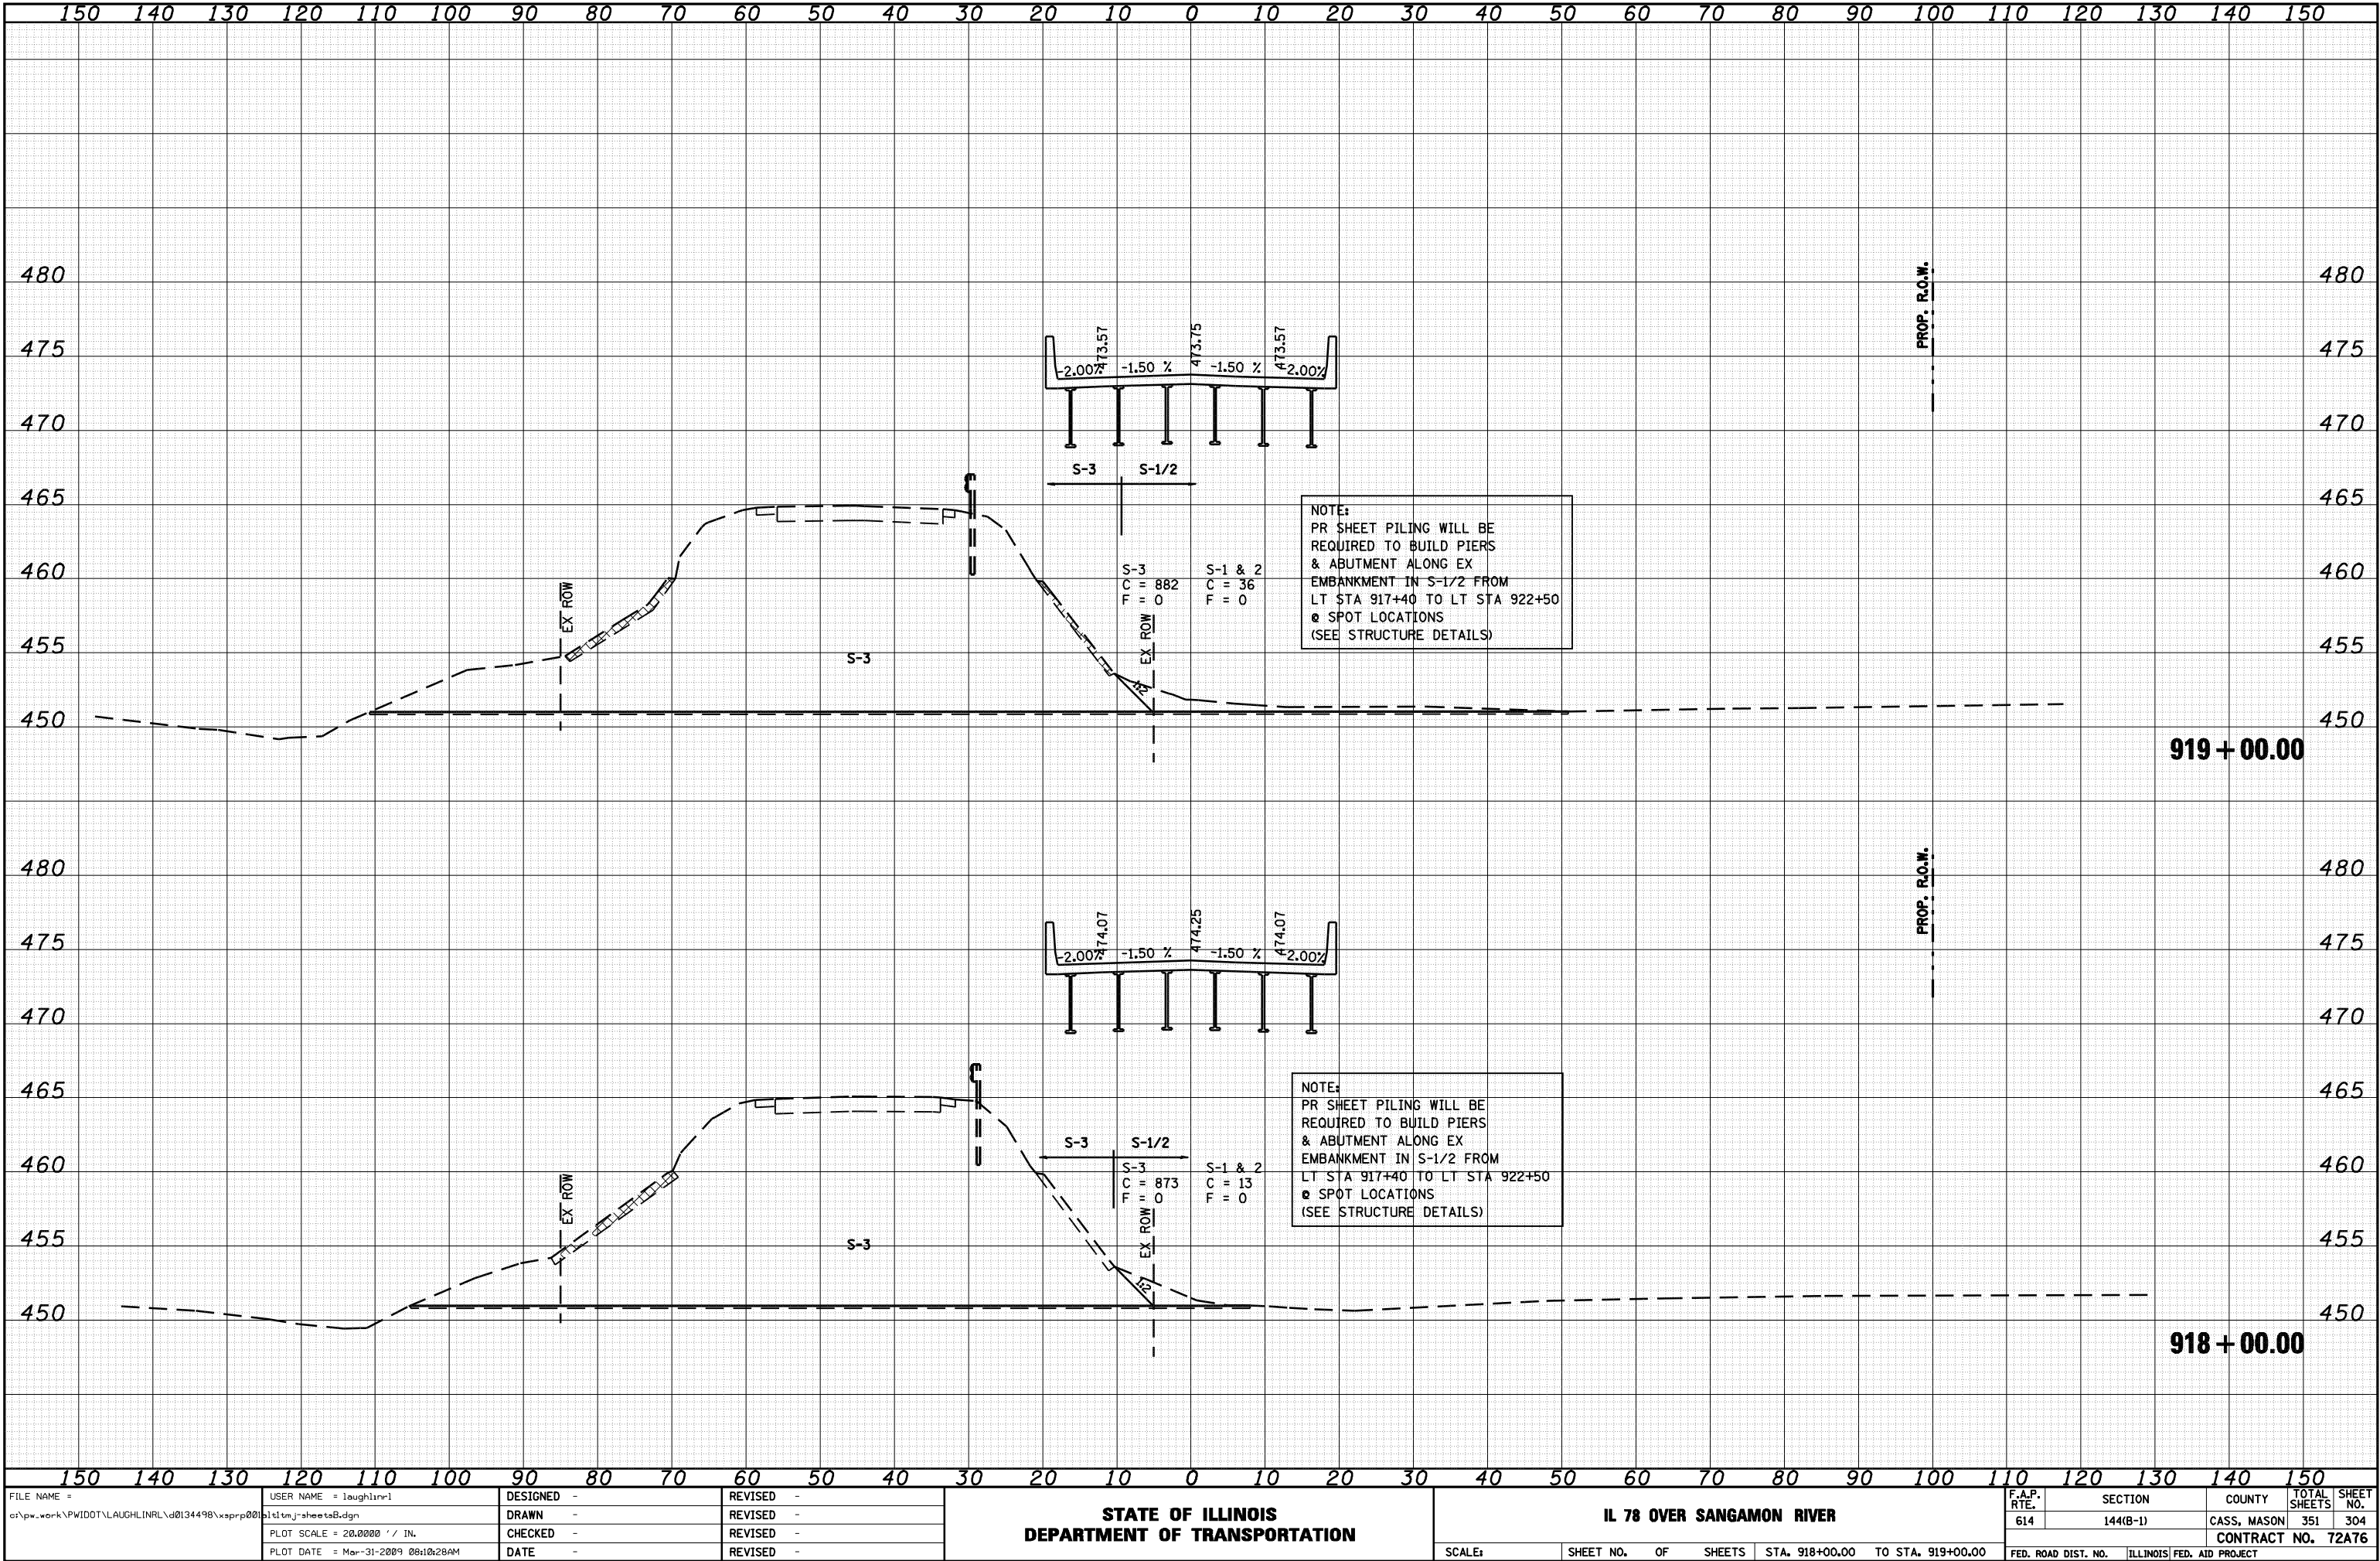

FILE NAME =	USER NAME = loughlinr1	DESIGNED -	REVISED -	STATE OF ILLINOIS DEPARTMENT OF TRANSPORTATION	IL 78 OVER SANGAMON RIVER	F.A.P. RTE.	SECTION	COUNTY	TOTAL SHEETS	SHEET NO.			
c:\pwork\pwork\LAUGHLINR1\0134498\ssprp001\144(b-1)-sheetsB.dgn		DRAWN -	REVISED -										
PLOT SCALE = 20.0000' / IN.		CHECKED -	REVISED -										
PLOT DATE = Mar-31-2009 08:10:28AM		DATE -	REVISED -										
				SCALE:	SHEET NO.	OF	SHEETS	STA. 918+00.00	TO STA. 919+00.00	FED. ROAD DIST. NO.	ILLINOIS	FED. AID PROJECT	
											CONTRACT NO. 72A76		

FINAL	SURVEYED	DATE
SURVEY	PLOTTED	BY
NOTE BOOK	TEMPLATE	
NO.	AREAS CHECKED	


ORIGINAL	SURVEYED	DATE
SURVEY	PLOTTED	BY
NOTE BOOK	TEMPLATE	
NO.	AREAS CHECKED	

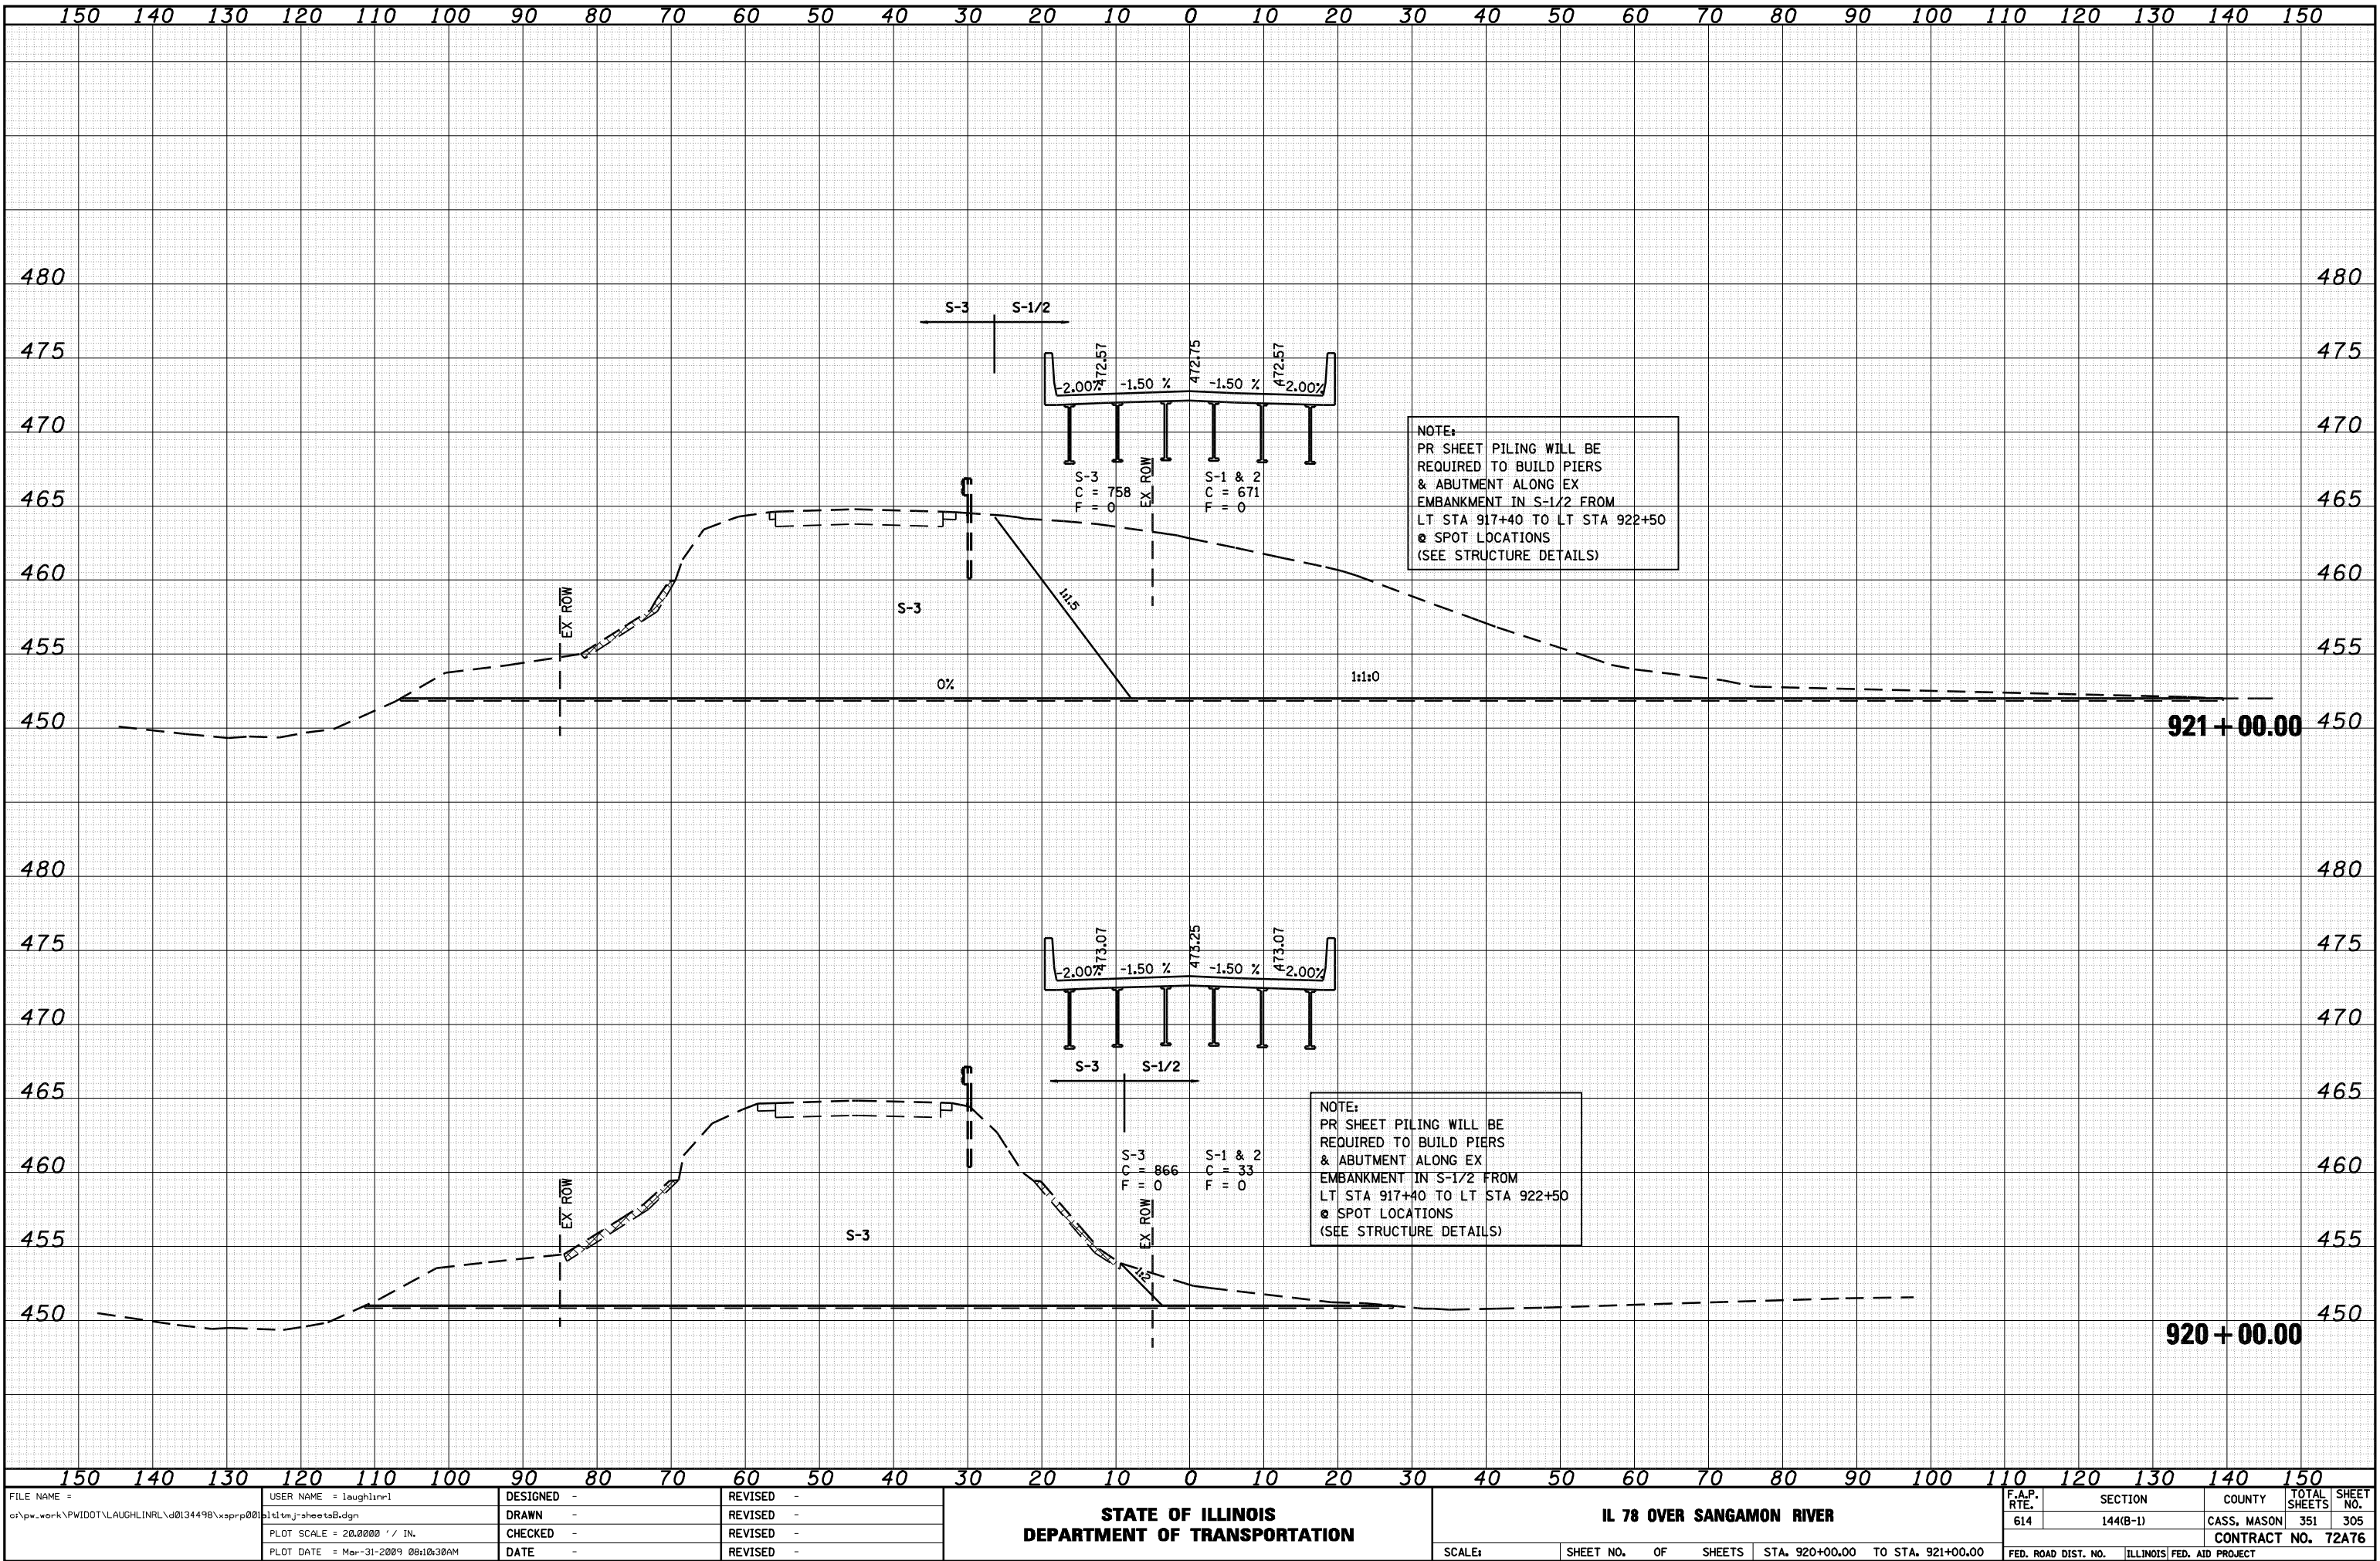

FILE NAME =	USER NAME = laughlinr1	DESIGNED -	REVISED -	STATE OF ILLINOIS DEPARTMENT OF TRANSPORTATION	IL 78 OVER SANGAMON RIVER					F.A.P. RTE.	SECTION	COUNTY	TOTAL SHEETS	SHEET NO.
c:\pwork\PWIDOT\LAUGHLINRL\d0134498\ssprp001\144(b-1)-sheetsB.dgn		DRAWN -	REVISED -							614	144(B-1)	CASS, MASON	351	305
PLOT SCALE = 20.0000' / IN.		CHECKED -	REVISED -							CONTRACT NO. 72A76				
PLOT DATE = Mar-31-2009 08:10:30AM		DATE -	REVISED -							SCALE:	SHEET NO.	OF	SHEETS	STA. 920+00.00 TO STA. 921+00.00
FED. ROAD DIST. NO.												ILLINOIS	FED. AID PROJECT	

FINAL	SURVEYED	DATE
SURVEY	PLOTTED	BY
NOTE BOOK	TEMPLATE	
NO.	AREAS CHECKED	


ORIGINAL	SURVEYED	DATE
SURVEY	PLOTTED	BY
NOTE BOOK	TEMPLATE	
NO.	AREAS CHECKED	

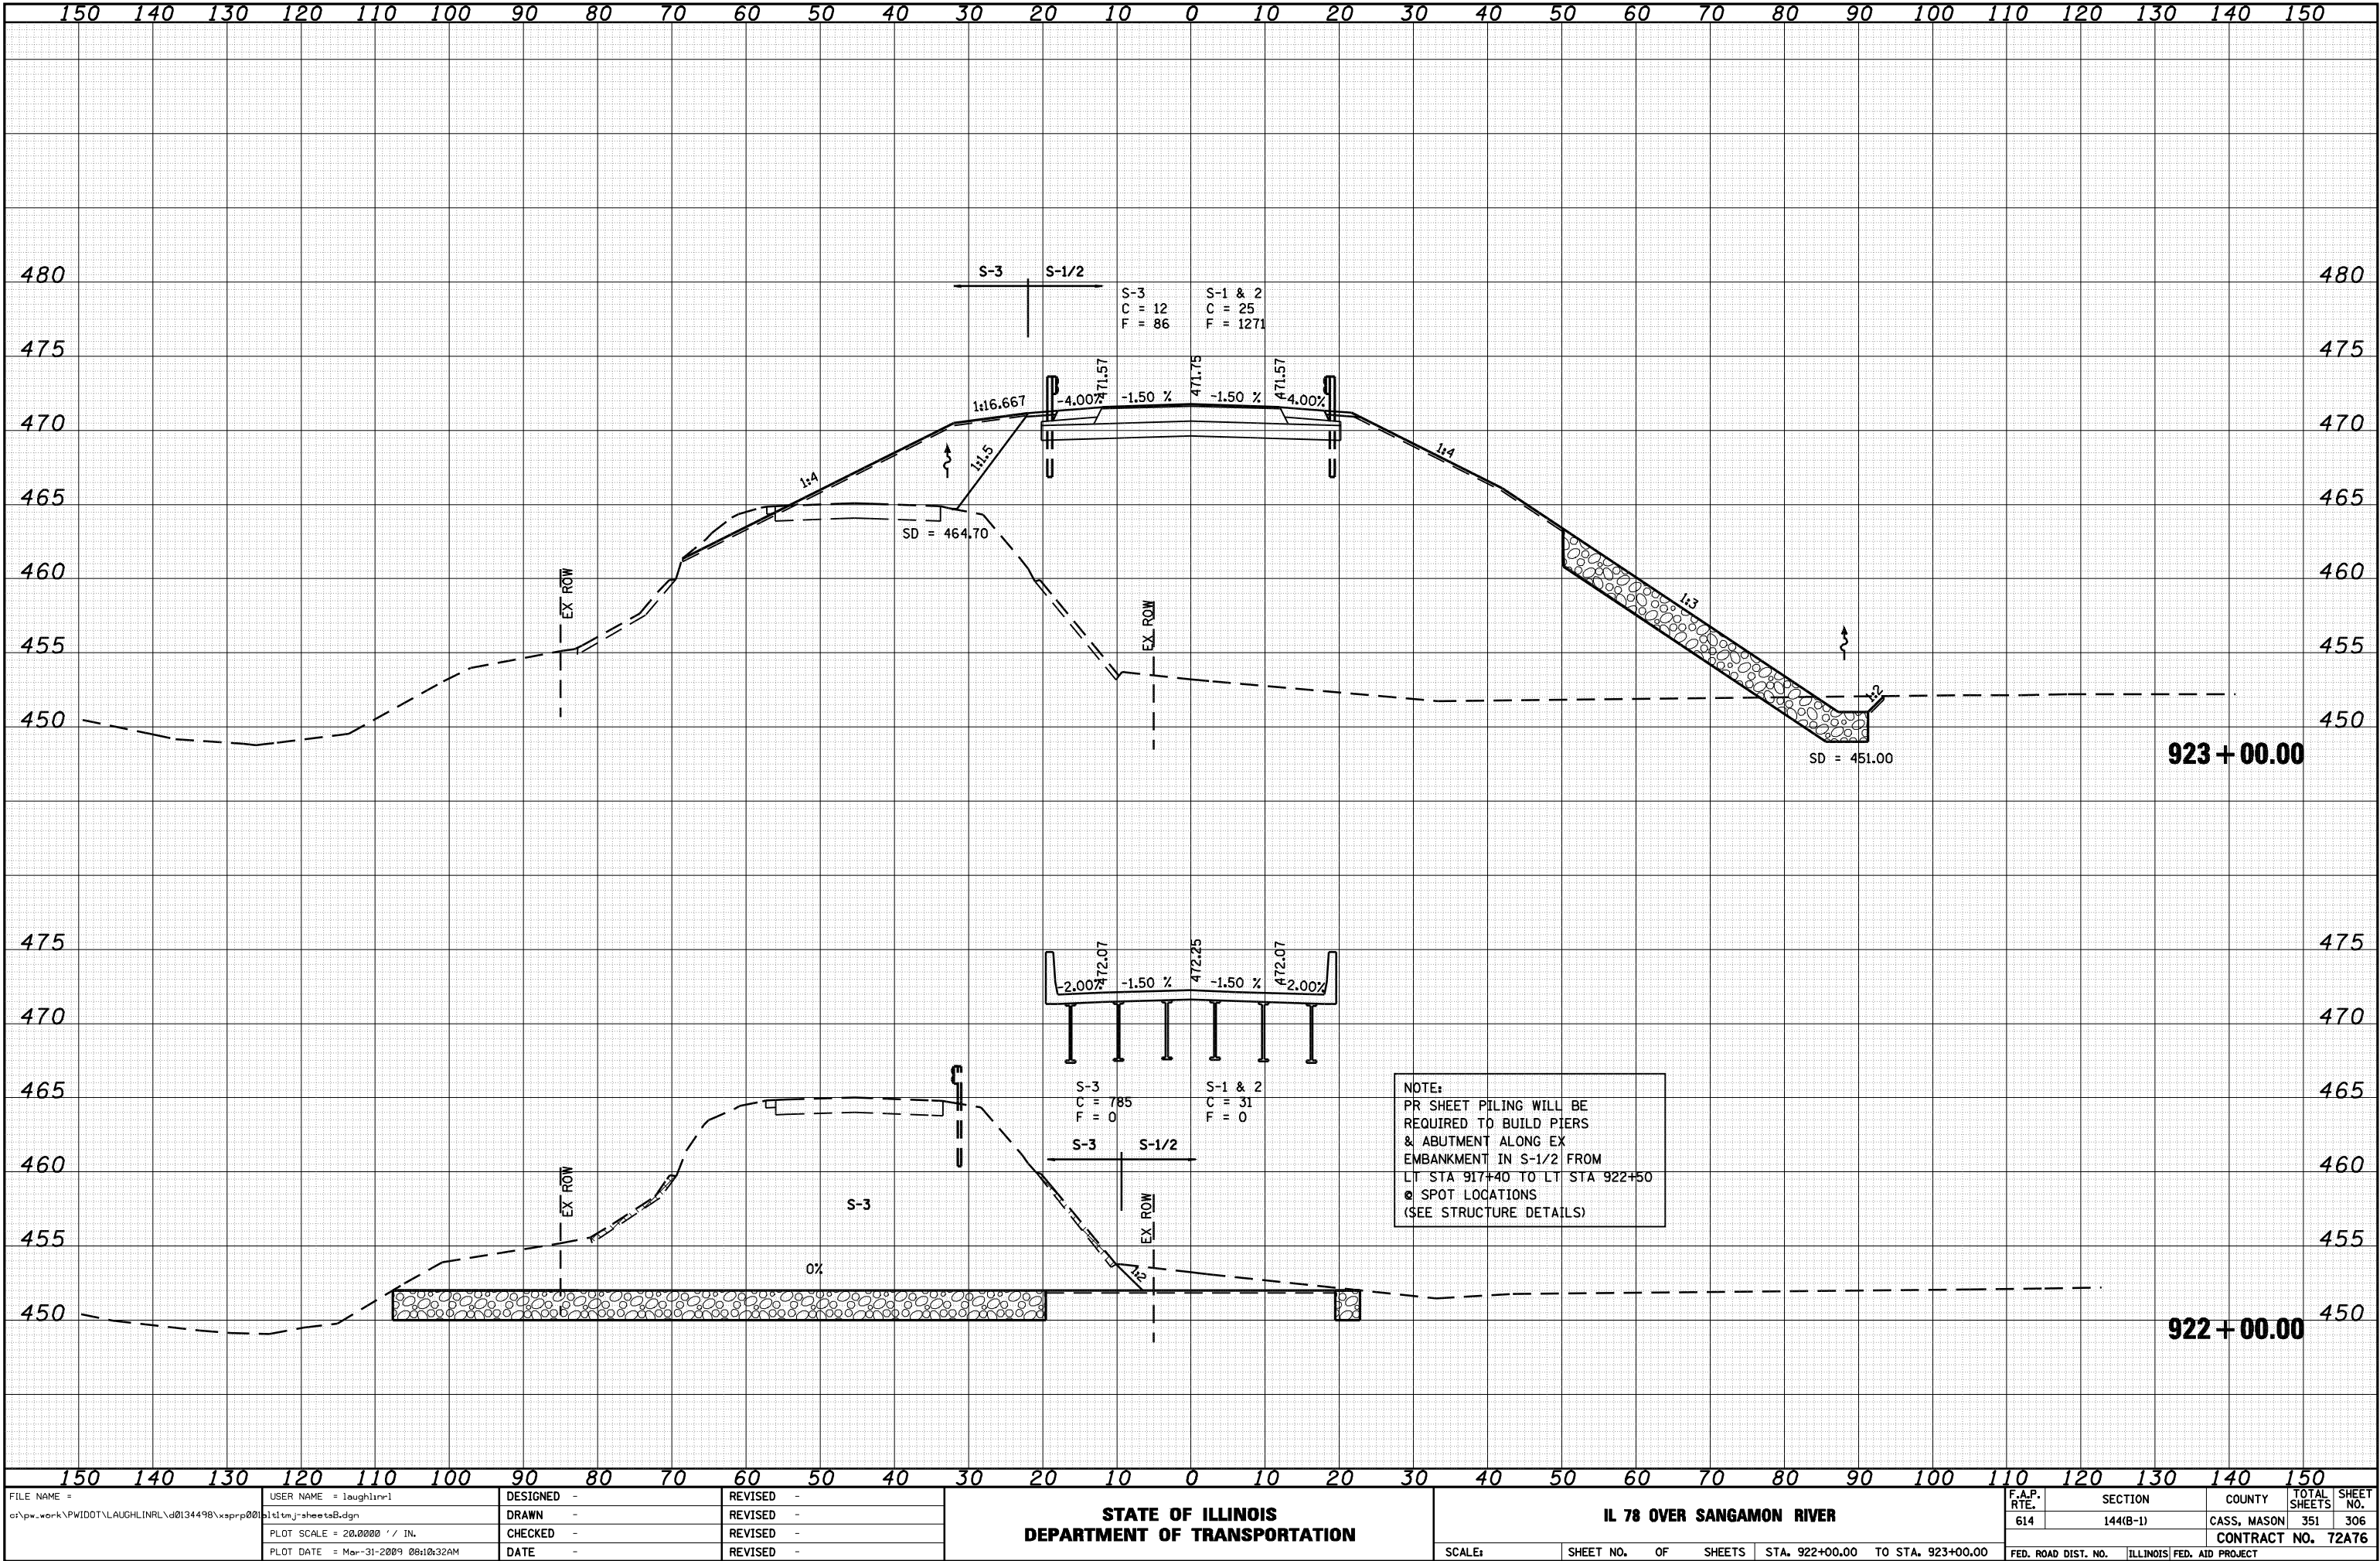

FILE NAME =	USER NAME = laughlinr1	DESIGNED -	REVISED -	STATE OF ILLINOIS DEPARTMENT OF TRANSPORTATION		IL 78 OVER SANGAMON RIVER		F.A.P. RTE.	SECTION	COUNTY	TOTAL SHEETS	SHEET NO.
c:\pwork\PWIDOT\LAUGHLINRL\0134498\ssprp001\144(b-1)-sheetsB.dgn		DRAWN -	REVISED -					614	144(B-1)	CASS, MASON	351	306
		CHECKED -	REVISED -					CONTRACT NO. 72A76				
		DATE -	REVISED -					FED. ROAD DIST. NO.	ILLINOIS	FED. AID PROJECT		
PLOT SCALE = 20.0000' / IN.				SCALE:		SHEET NO.	OF	SHEETS	STA. 922+00.00	TO STA. 923+00.00		
PLOT DATE = Mar-31-2009 08:10:32AM												


FINAL	SURVEYED	DATE
SURVEY	PLOTTED	BY
NOTE BOOK	TEMPLATE	
NO.	AREAS CHECKED	

ORIGINAL	SURVEYED	DATE
SURVEY	PLOTTED	BY
NOTE BOOK	TEMPLATE	
NO.	AREAS CHECKED	

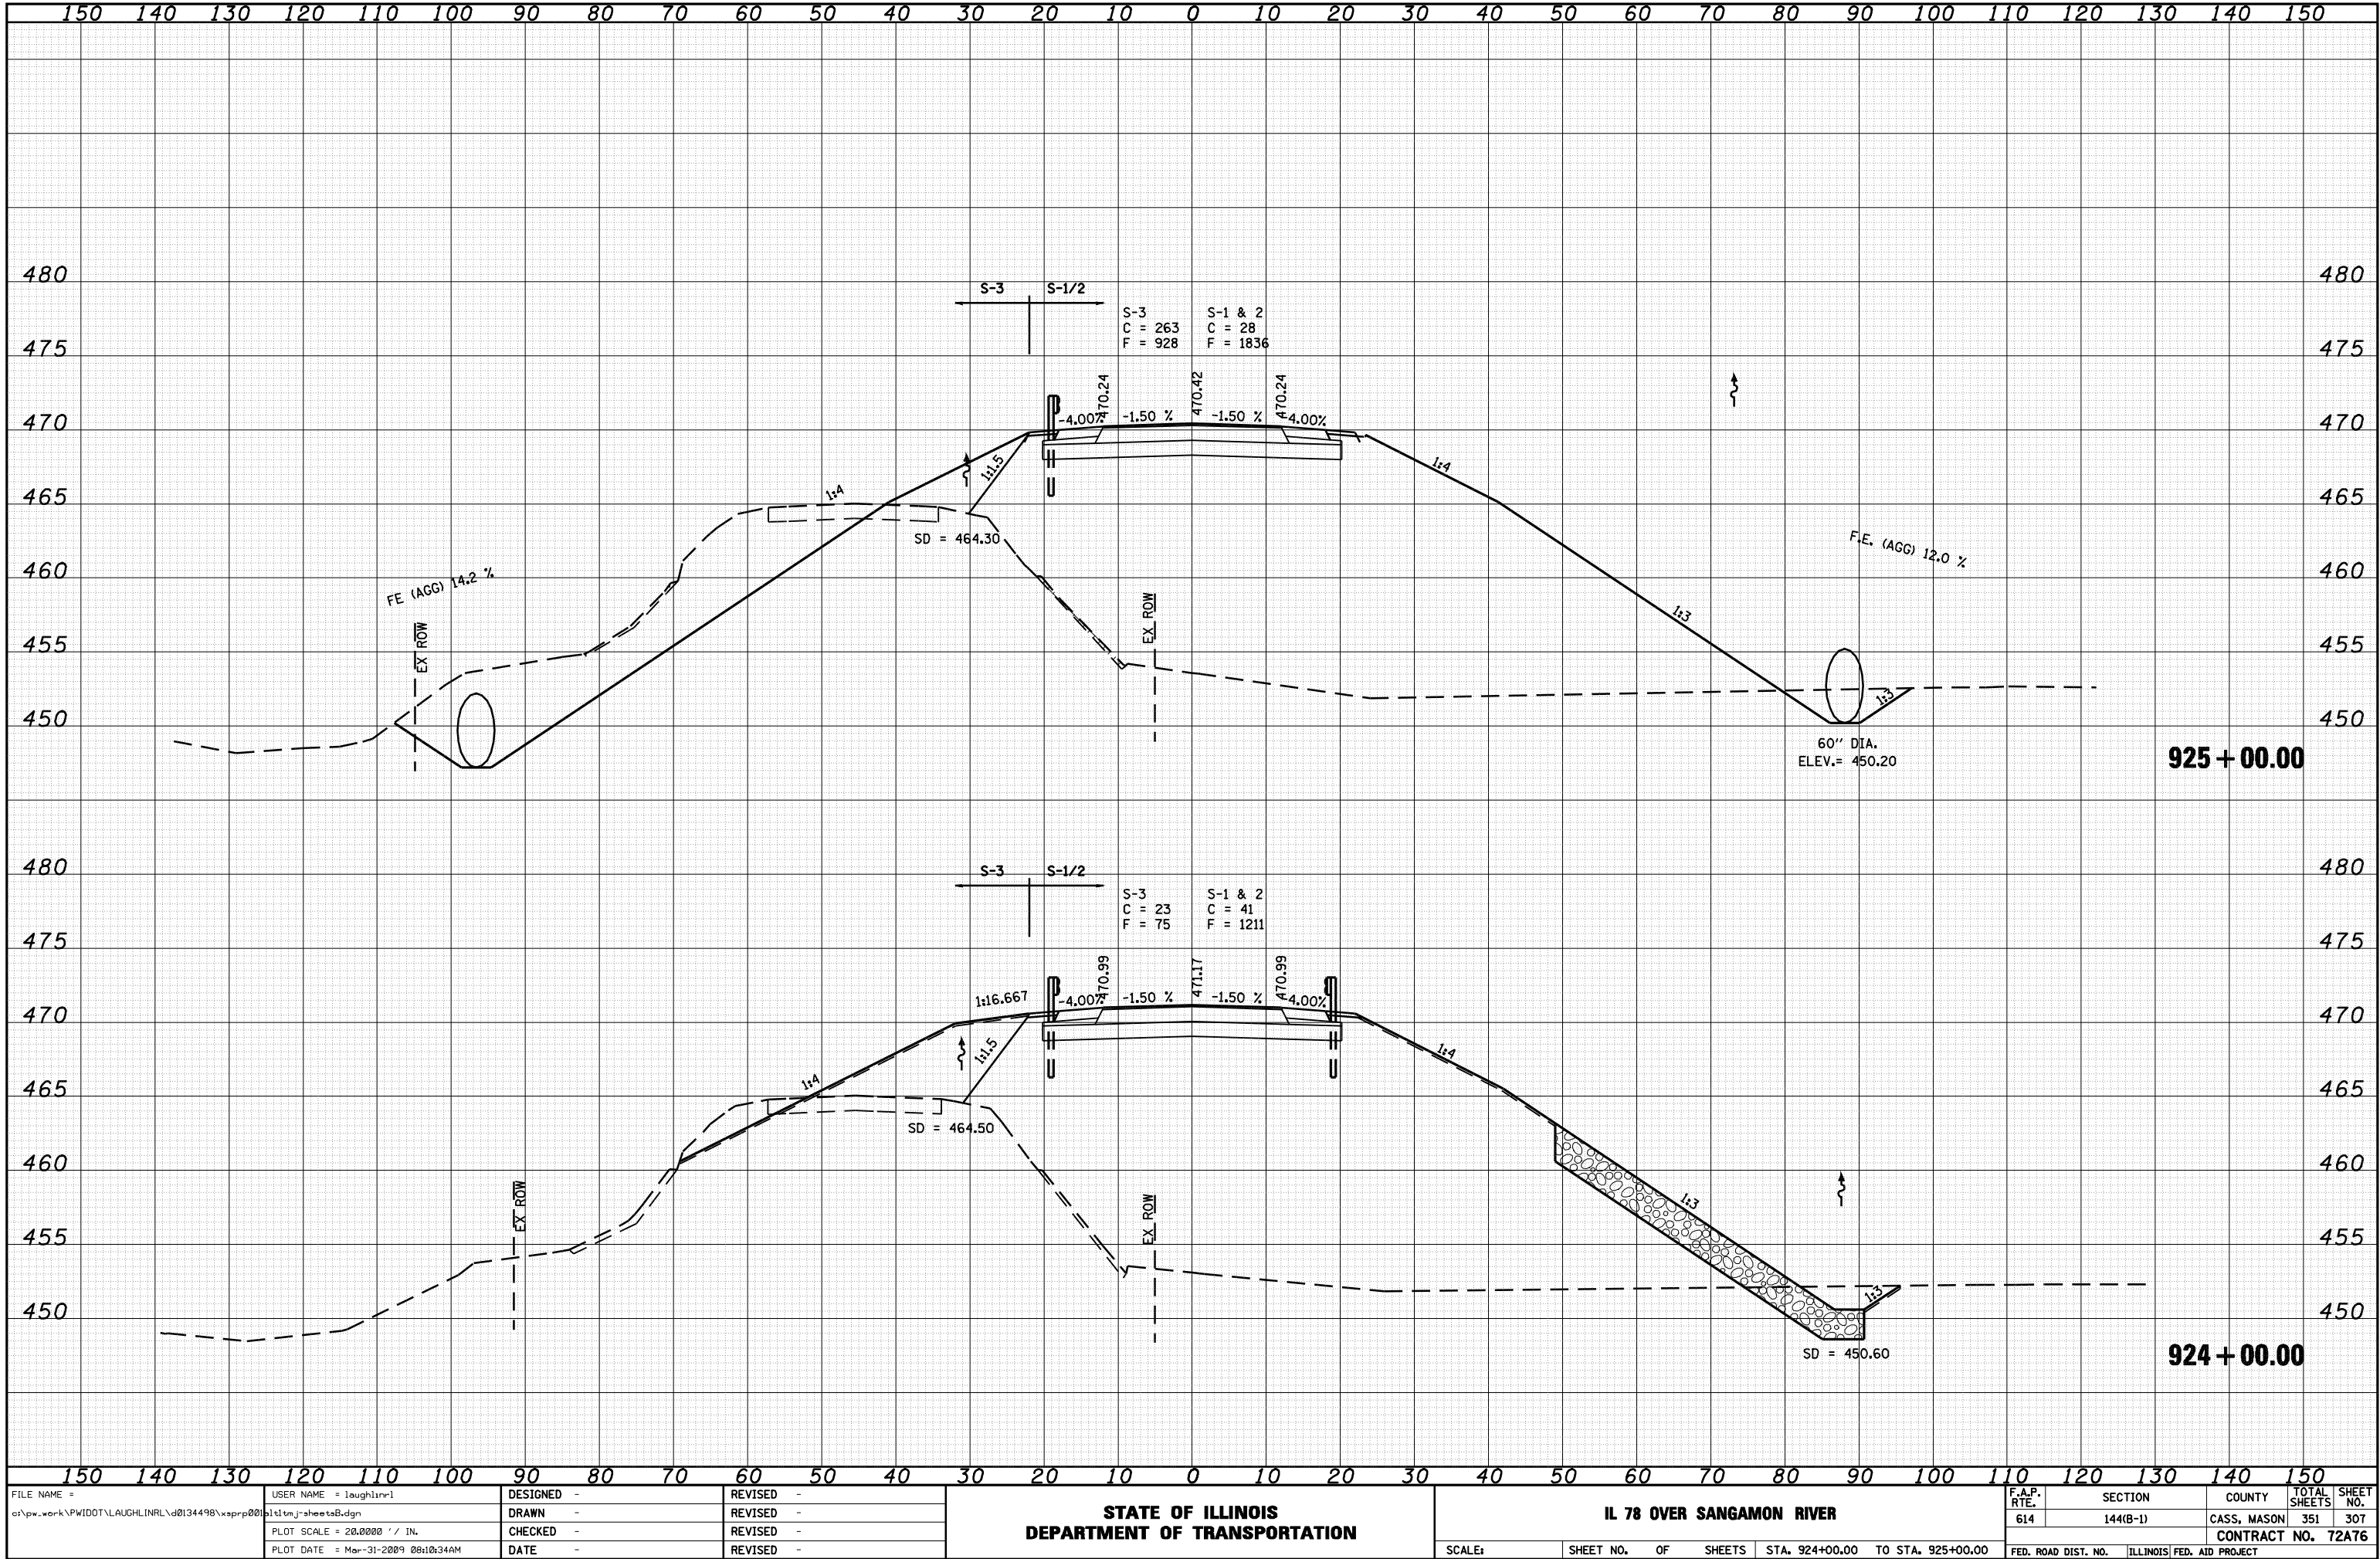

FILE NAME =	USER NAME = laughlinr1	DESIGNED -	REVISED -	STATE OF ILLINOIS DEPARTMENT OF TRANSPORTATION	IL 78 OVER SANGAMON RIVER				F.A.P. RTE.	SECTION	COUNTY	TOTAL SHEETS	SHEET NO.
c:\pwork\pwork\LAUGHLINRL\d0134498\ssrp001\144(b-1)-sheetsB.dgn		DRAWN -	REVISED -						614	144(B-1)	CASS, MASON	351	307
PLOT SCALE = 20.0000' / IN.		CHECKED -	REVISED -						CONTRACT NO. 72A76				
PLOT DATE = Mar-31-2009 08:10:34AM		DATE -	REVISED -						FED. ROAD DIST. NO. ILLINOIS FED. AID PROJECT				
SCALE:									SHEET NO.	OF	SHEETS	STA. 924+00.00	TO STA. 925+00.00


ORIGINAL SURVEY	SURVEYED _____	BY _____	DATE _____
	PLOTTED _____		
	TEMPLATE _____		
	AREAS _____		
	AREAS CHECKED _____		
NOTE BOOK			
NO. _____			

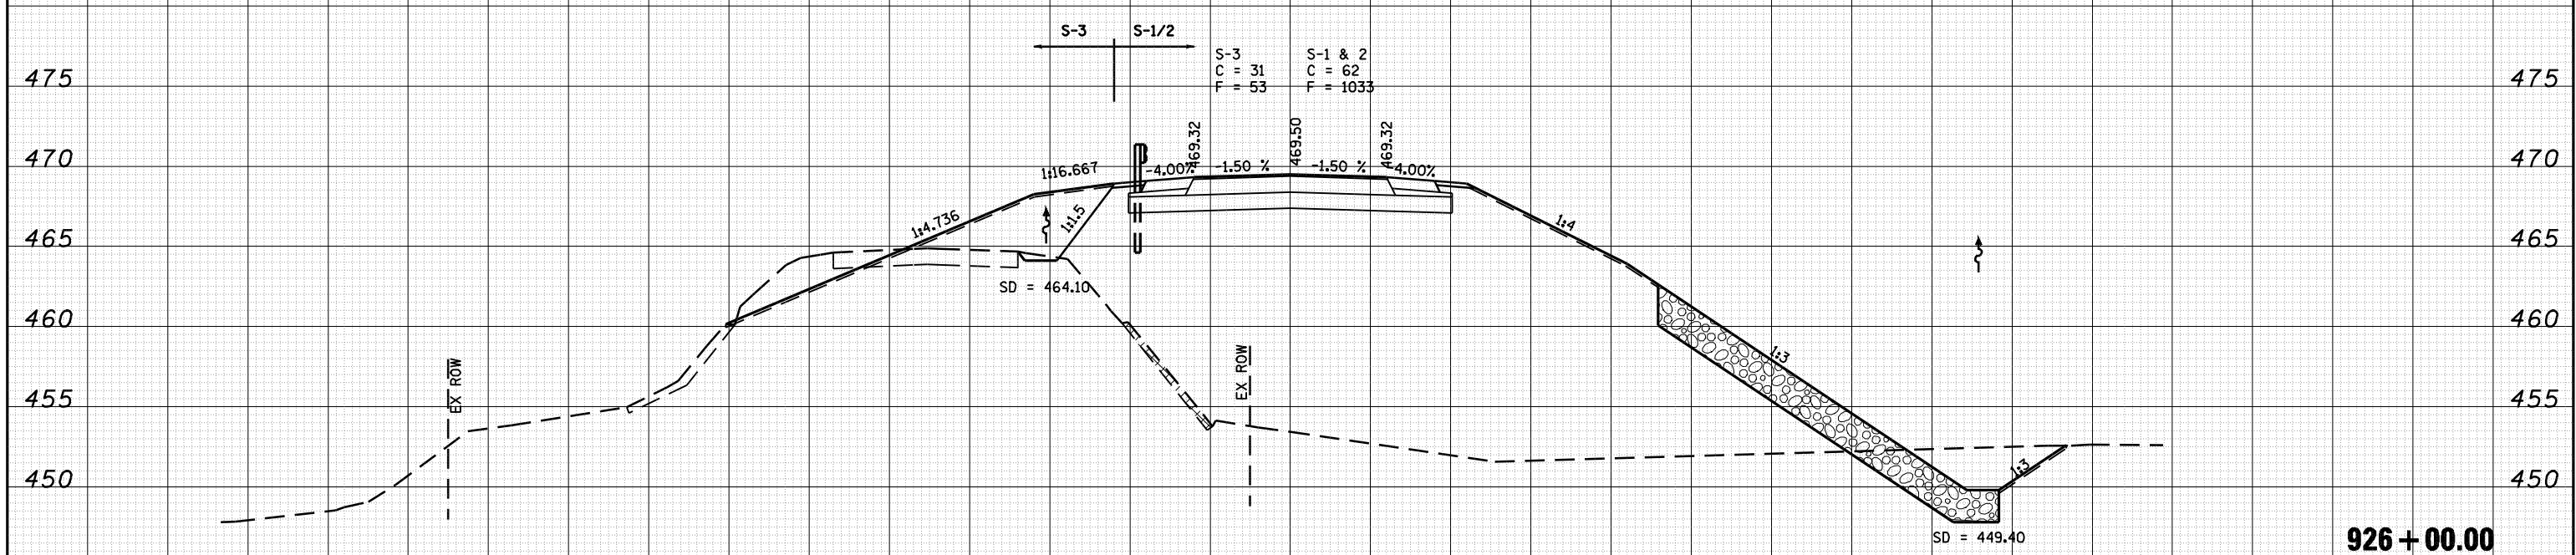

FILE NAME =	USER NAME = loughlinr1	DESIGNED -	REVISED -	STATE OF ILLINOIS DEPARTMENT OF TRANSPORTATION	IL 78 OVER SANGAMON RIVER				F.A.P. RTE.	SECTION	COUNTY	TOTAL SHEETS	SHEET NO.
cr\pwwork\pwwidot\LAUGHLINRL\d0134498\sspr000\pwwidot-j-sheet8.dgn	DRAWN -	REVISED -	REVISED -						614	144(B-1)	CASS, MASON	351	308
PLOT SCALE = 20.0000 ' / IN.	CHECKED -	REVISED -	REVISED -		CONTRACT NO. 72A76								
PLOT DATE = Mar-31-2009 08:10:36AM	DATE -	REVISED -	REVISED -		SCALE:	SHEET NO.	OF SHEETS	STA. 926+00.00 TO STA. 927+00.00	FED. ROAD DIST. NO.	ILLINOIS	FED. AID PROJECT		


FINAL	SURVEYED	DATE
SURVEY	PLOTTED	BY
NOTE BOOK	TEMPLATE	
NO.	AREAS CHECKED	


ORIGINAL	SURVEYED	DATE
SURVEY	PLOTTED	BY
NOTE BOOK	TEMPLATE	
NO.	AREAS CHECKED	

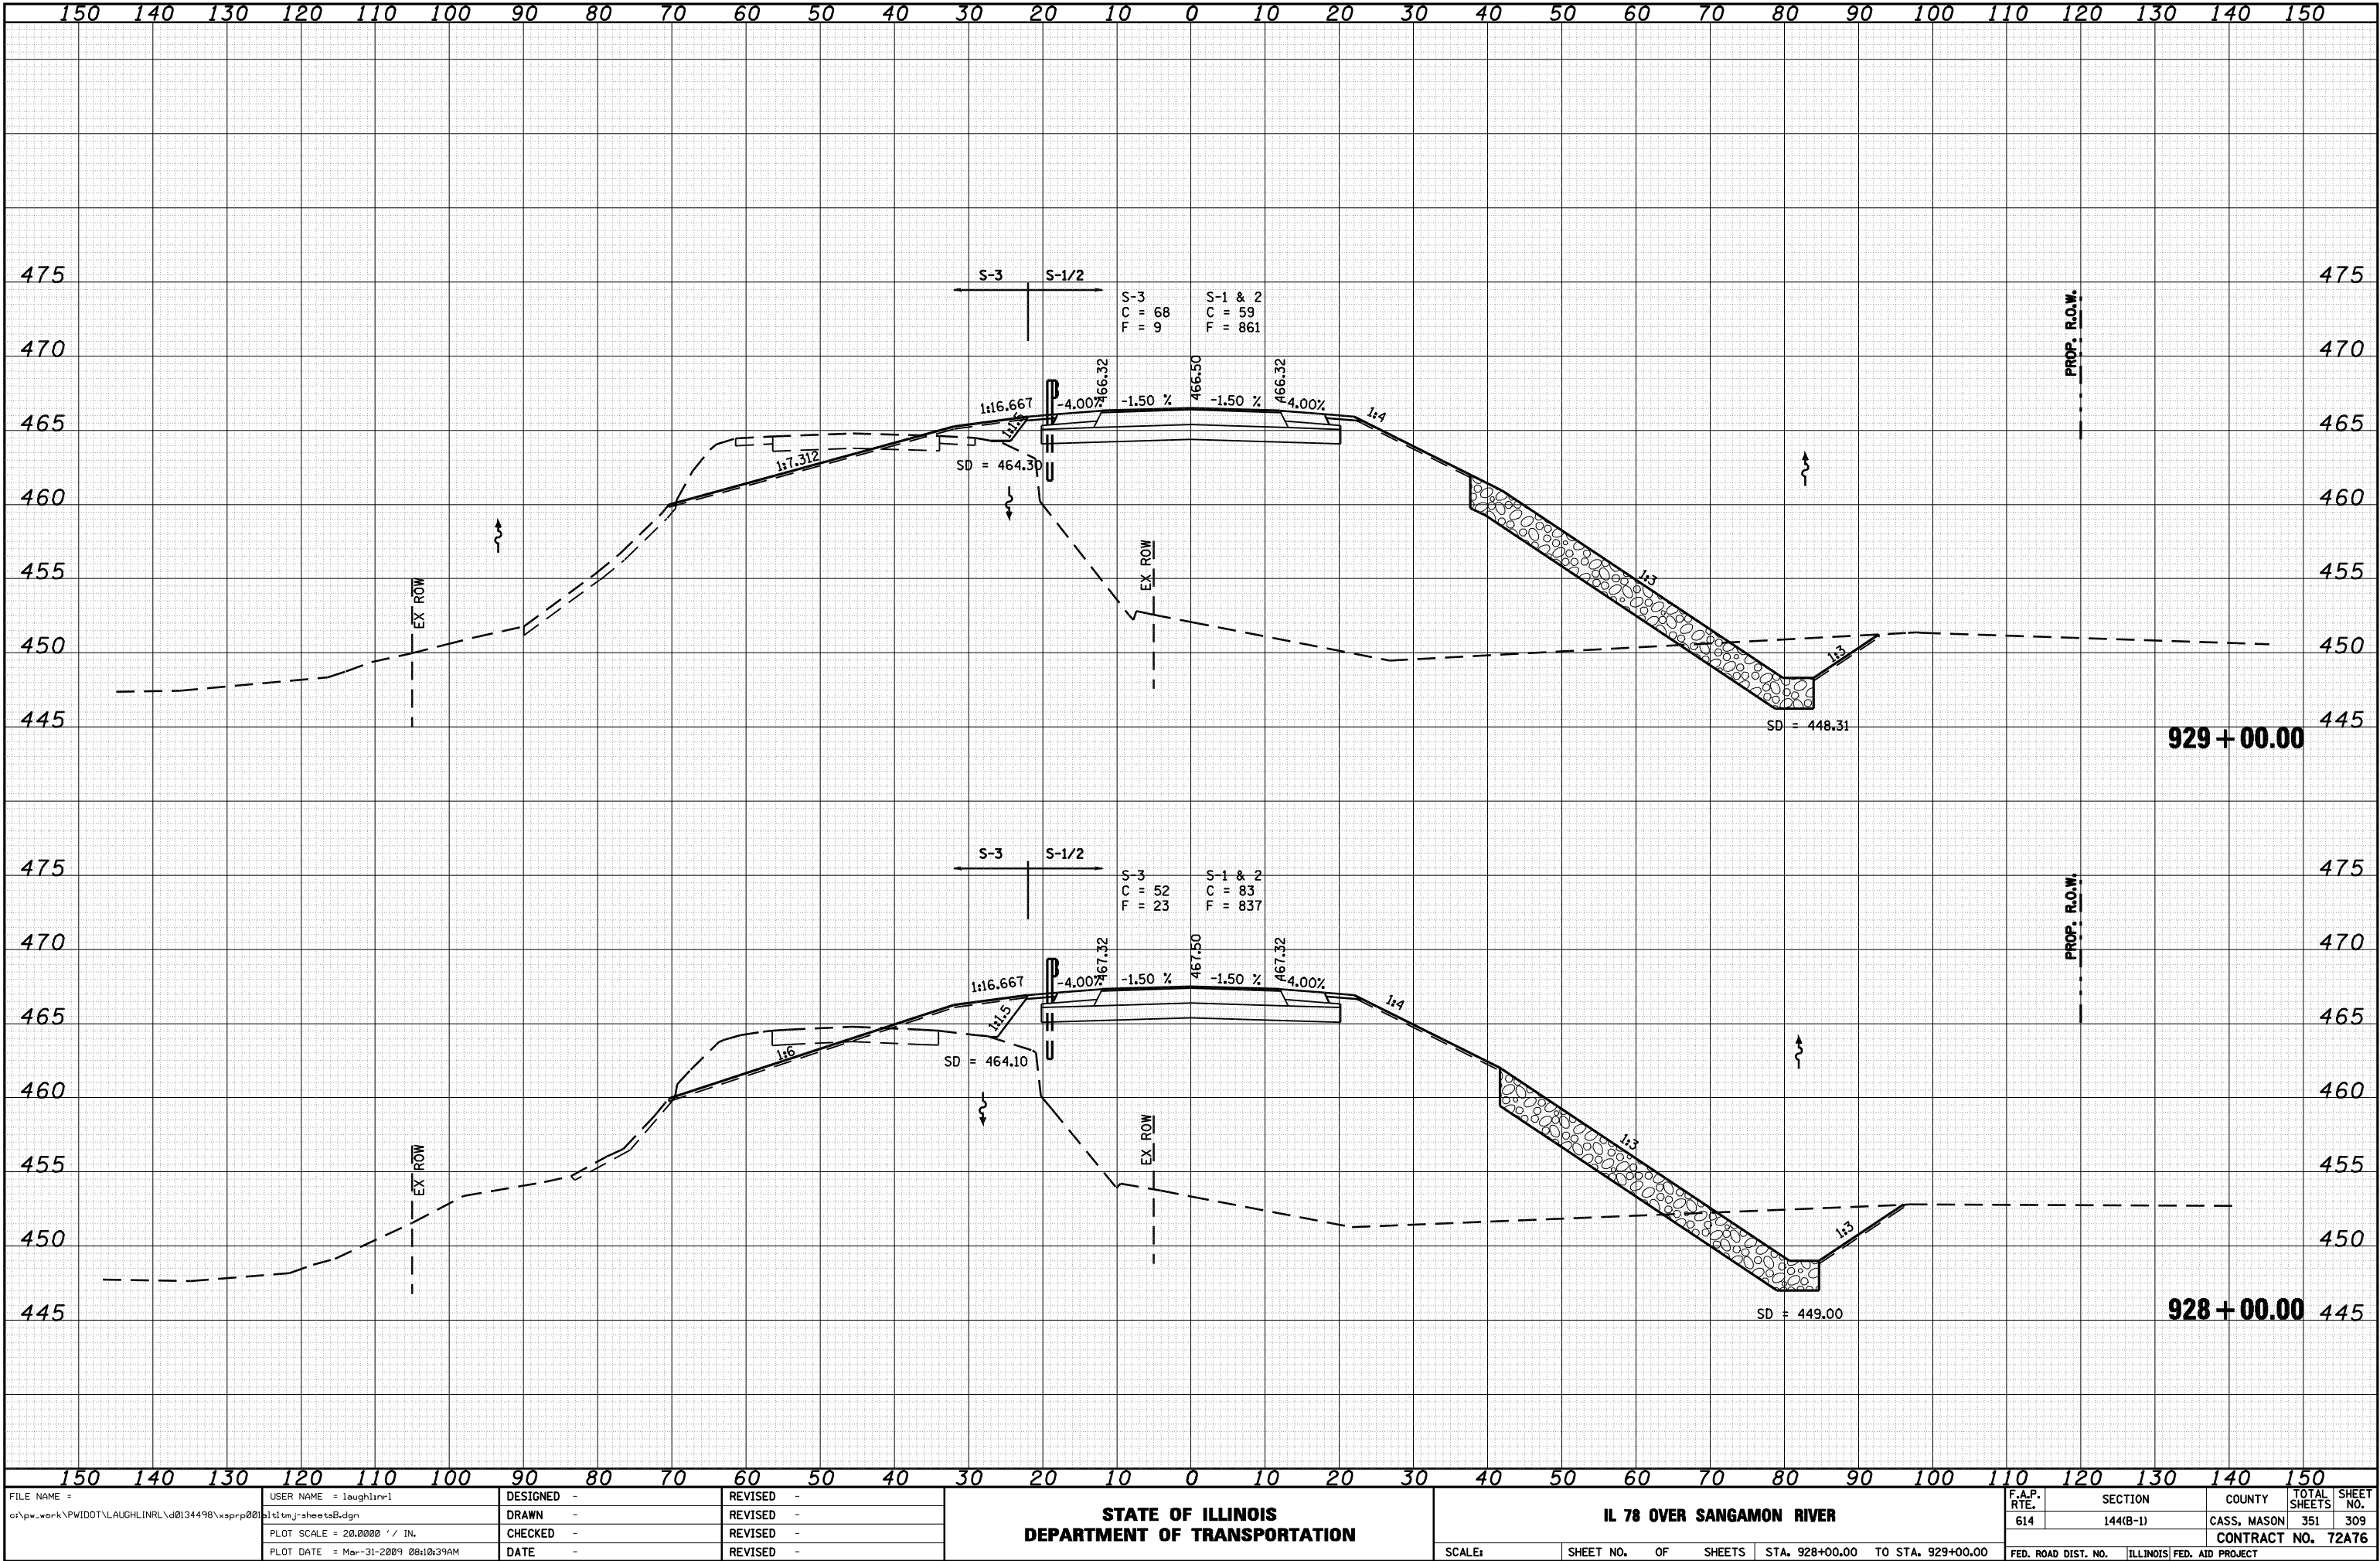

FILE NAME =	USER NAME = loughlinr1	DESIGNED -	REVISED -	STATE OF ILLINOIS DEPARTMENT OF TRANSPORTATION	IL 78 OVER SANGAMON RIVER				F.A.P. RTE.	SECTION	COUNTY	TOTAL SHEETS	SHEET NO.
c:\pw\work\PWIDOT\LAUGHLINR1\d0134498\xsprp001\11111111-sheetsB.dgn		DRAWN -	REVISED -						614	144(B-1)	CASS, MASON	351	309
		CHECKED -	REVISED -						CONTRACT NO. 72A76				
		DATE -	REVISED -										
PLOT SCALE = 20.0000' / IN.									SCALE:				
PLOT DATE = Mar-31-2009 08:10:39AM									SHEET NO. OF SHEETS STA. 928+00.00 TO STA. 929+00.00				
									FED. ROAD DIST. NO. ILLINOIS FED. AID PROJECT				

ORIGINAL SURVEY	SURVEYED _____	BY _____	DATE _____
	PLOTTED _____		
	TEMPLATE _____		
	AREAS _____		
	AREAS CHECKED _____		
No. _____			

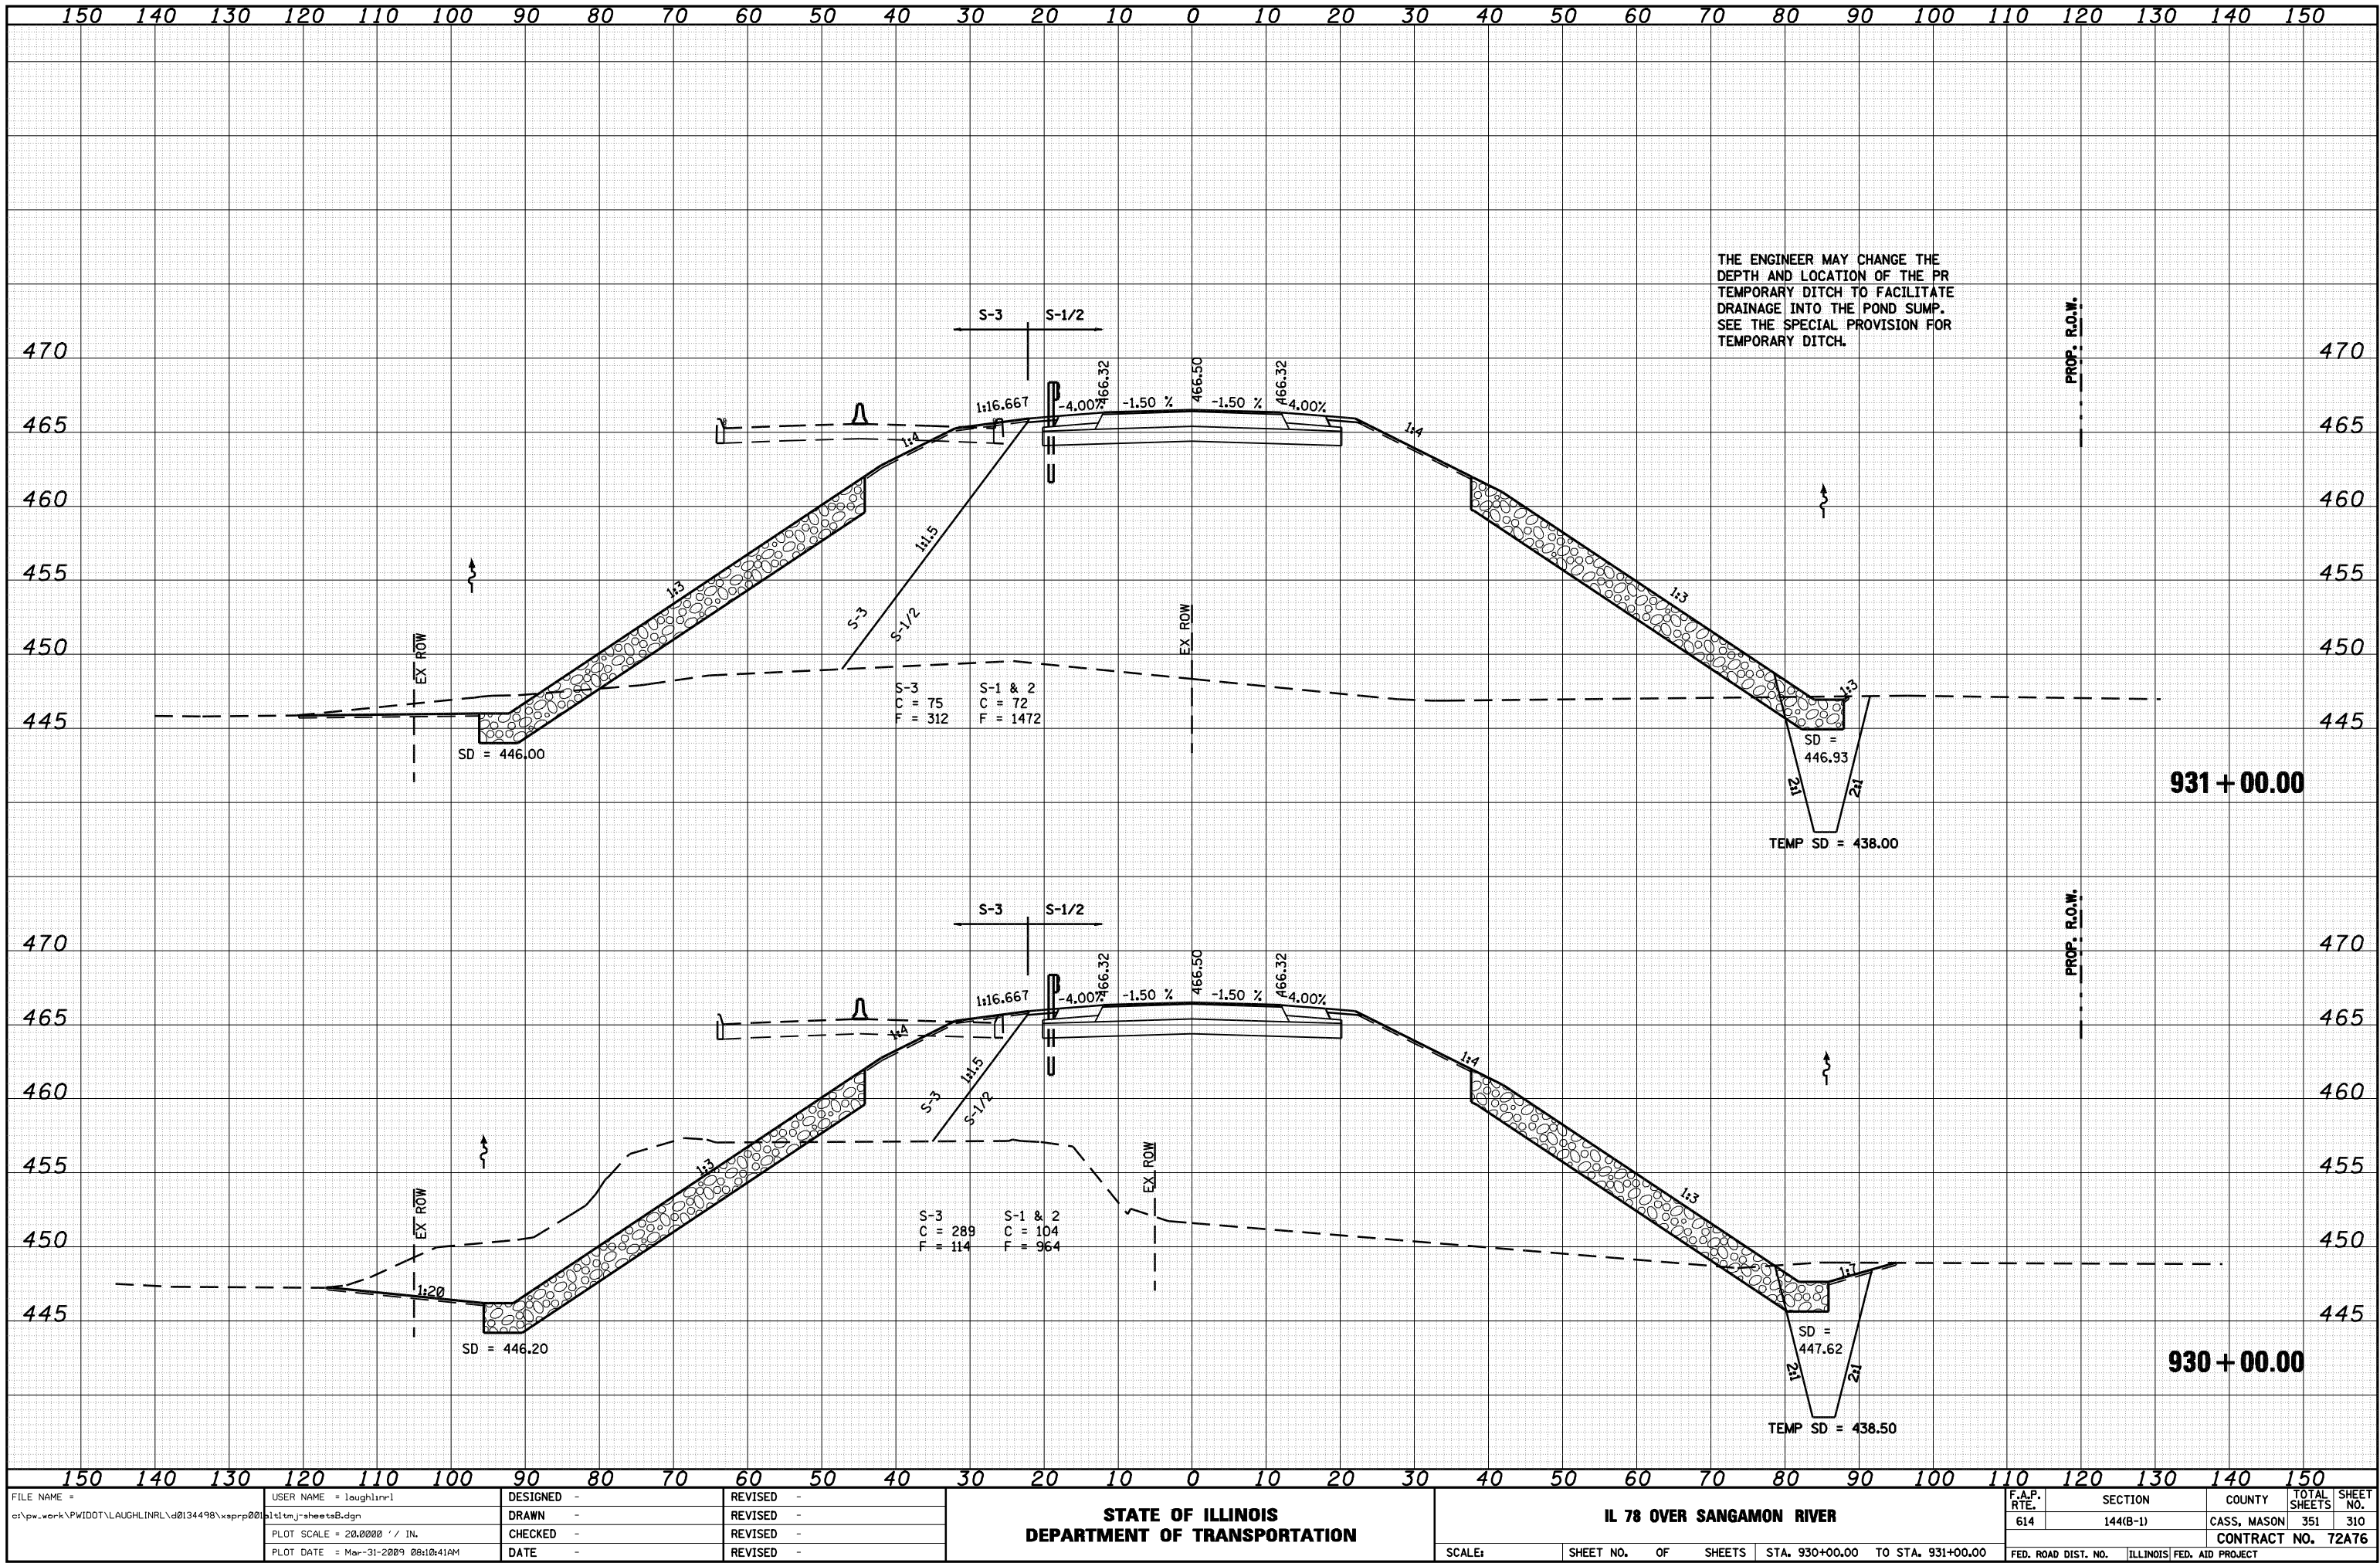


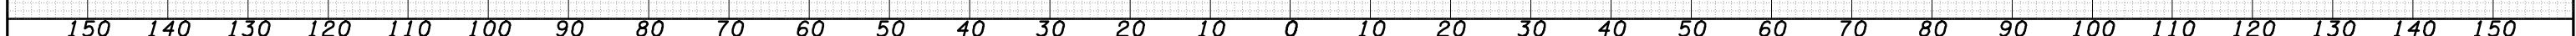[illegible]


FILE NAME =	USER NAME = laughlinr1	DESIGNED -	REVISED -	STATE OF ILLINOIS DEPARTMENT OF TRANSPORTATION	IL 78 OVER SANGAMON RIVER				F.A.P. RTE.	SECTION	COUNTY	TOTAL SHEETS	SHEET NO.
es\pwwork\PWIDOT\LAUGHLINRL\d0134498\ssprp0001\title-sheet8.dgn	DRAWN -	REVISED -	614						144(B-1)	CASS, MASON	351	311	
PLOT SCALE = 20.0000 ' / IN.	CHECKED -	REVISED -	CONTRACT NO. 72A76										
PLOT DATE = Mar-31-2009 08:10:43AM	DATE -	REVISED -											
				SCALE:	SHEET NO.	OF	SHEETS	STA. 932+00.00 TO STA. 933+00.00	FED. ROAD DIST. NO.	ILLINOIS	FED. AID PROJECT		

DATE	
BY	
SURVEYED	
PLOTTED	
TEMPLATE	
NOTE BOOK	
AREAS CHECKED	

DATE	
BY	
SURVEYED	
PLOTTED	
TEMPLATE	
NOTE BOOK	
AREAS CHECKED	

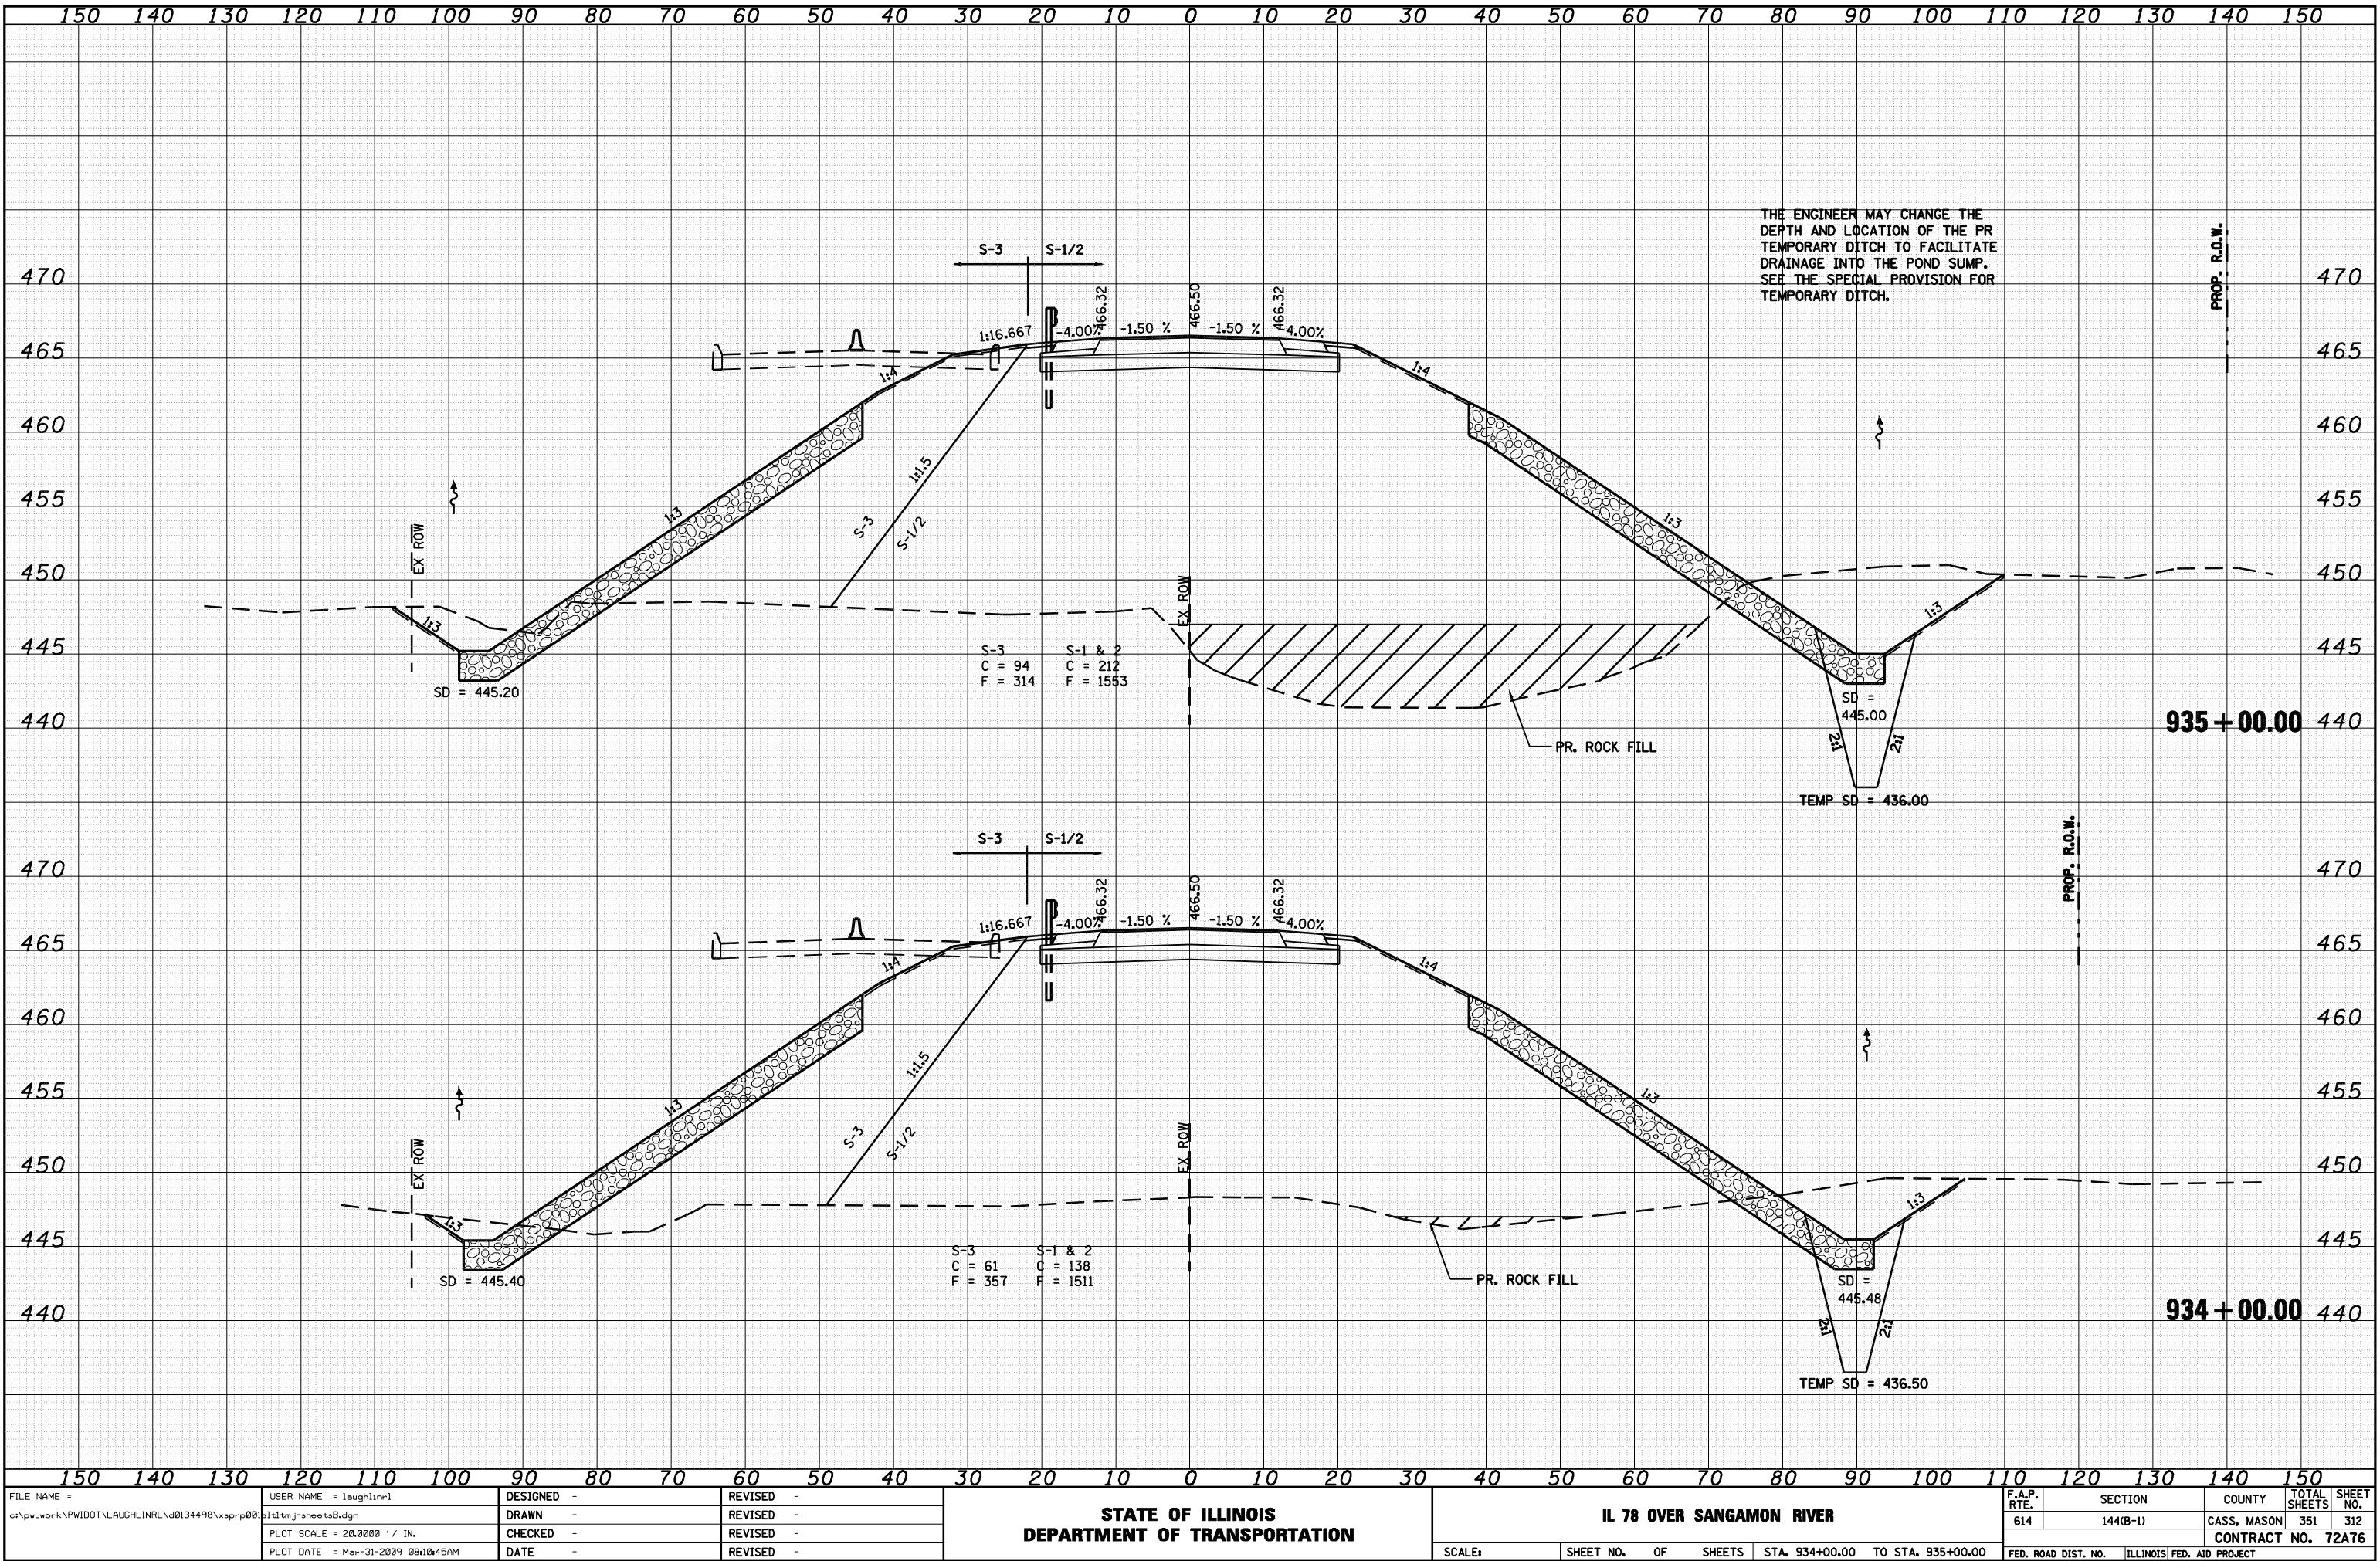


ORIGINAL	BY	DATE
SURVEYED _____		
PLOTTED _____		
TEMPLATE _____		
AREAS _____		
AREAS CHECKED _____		
NO. _____		

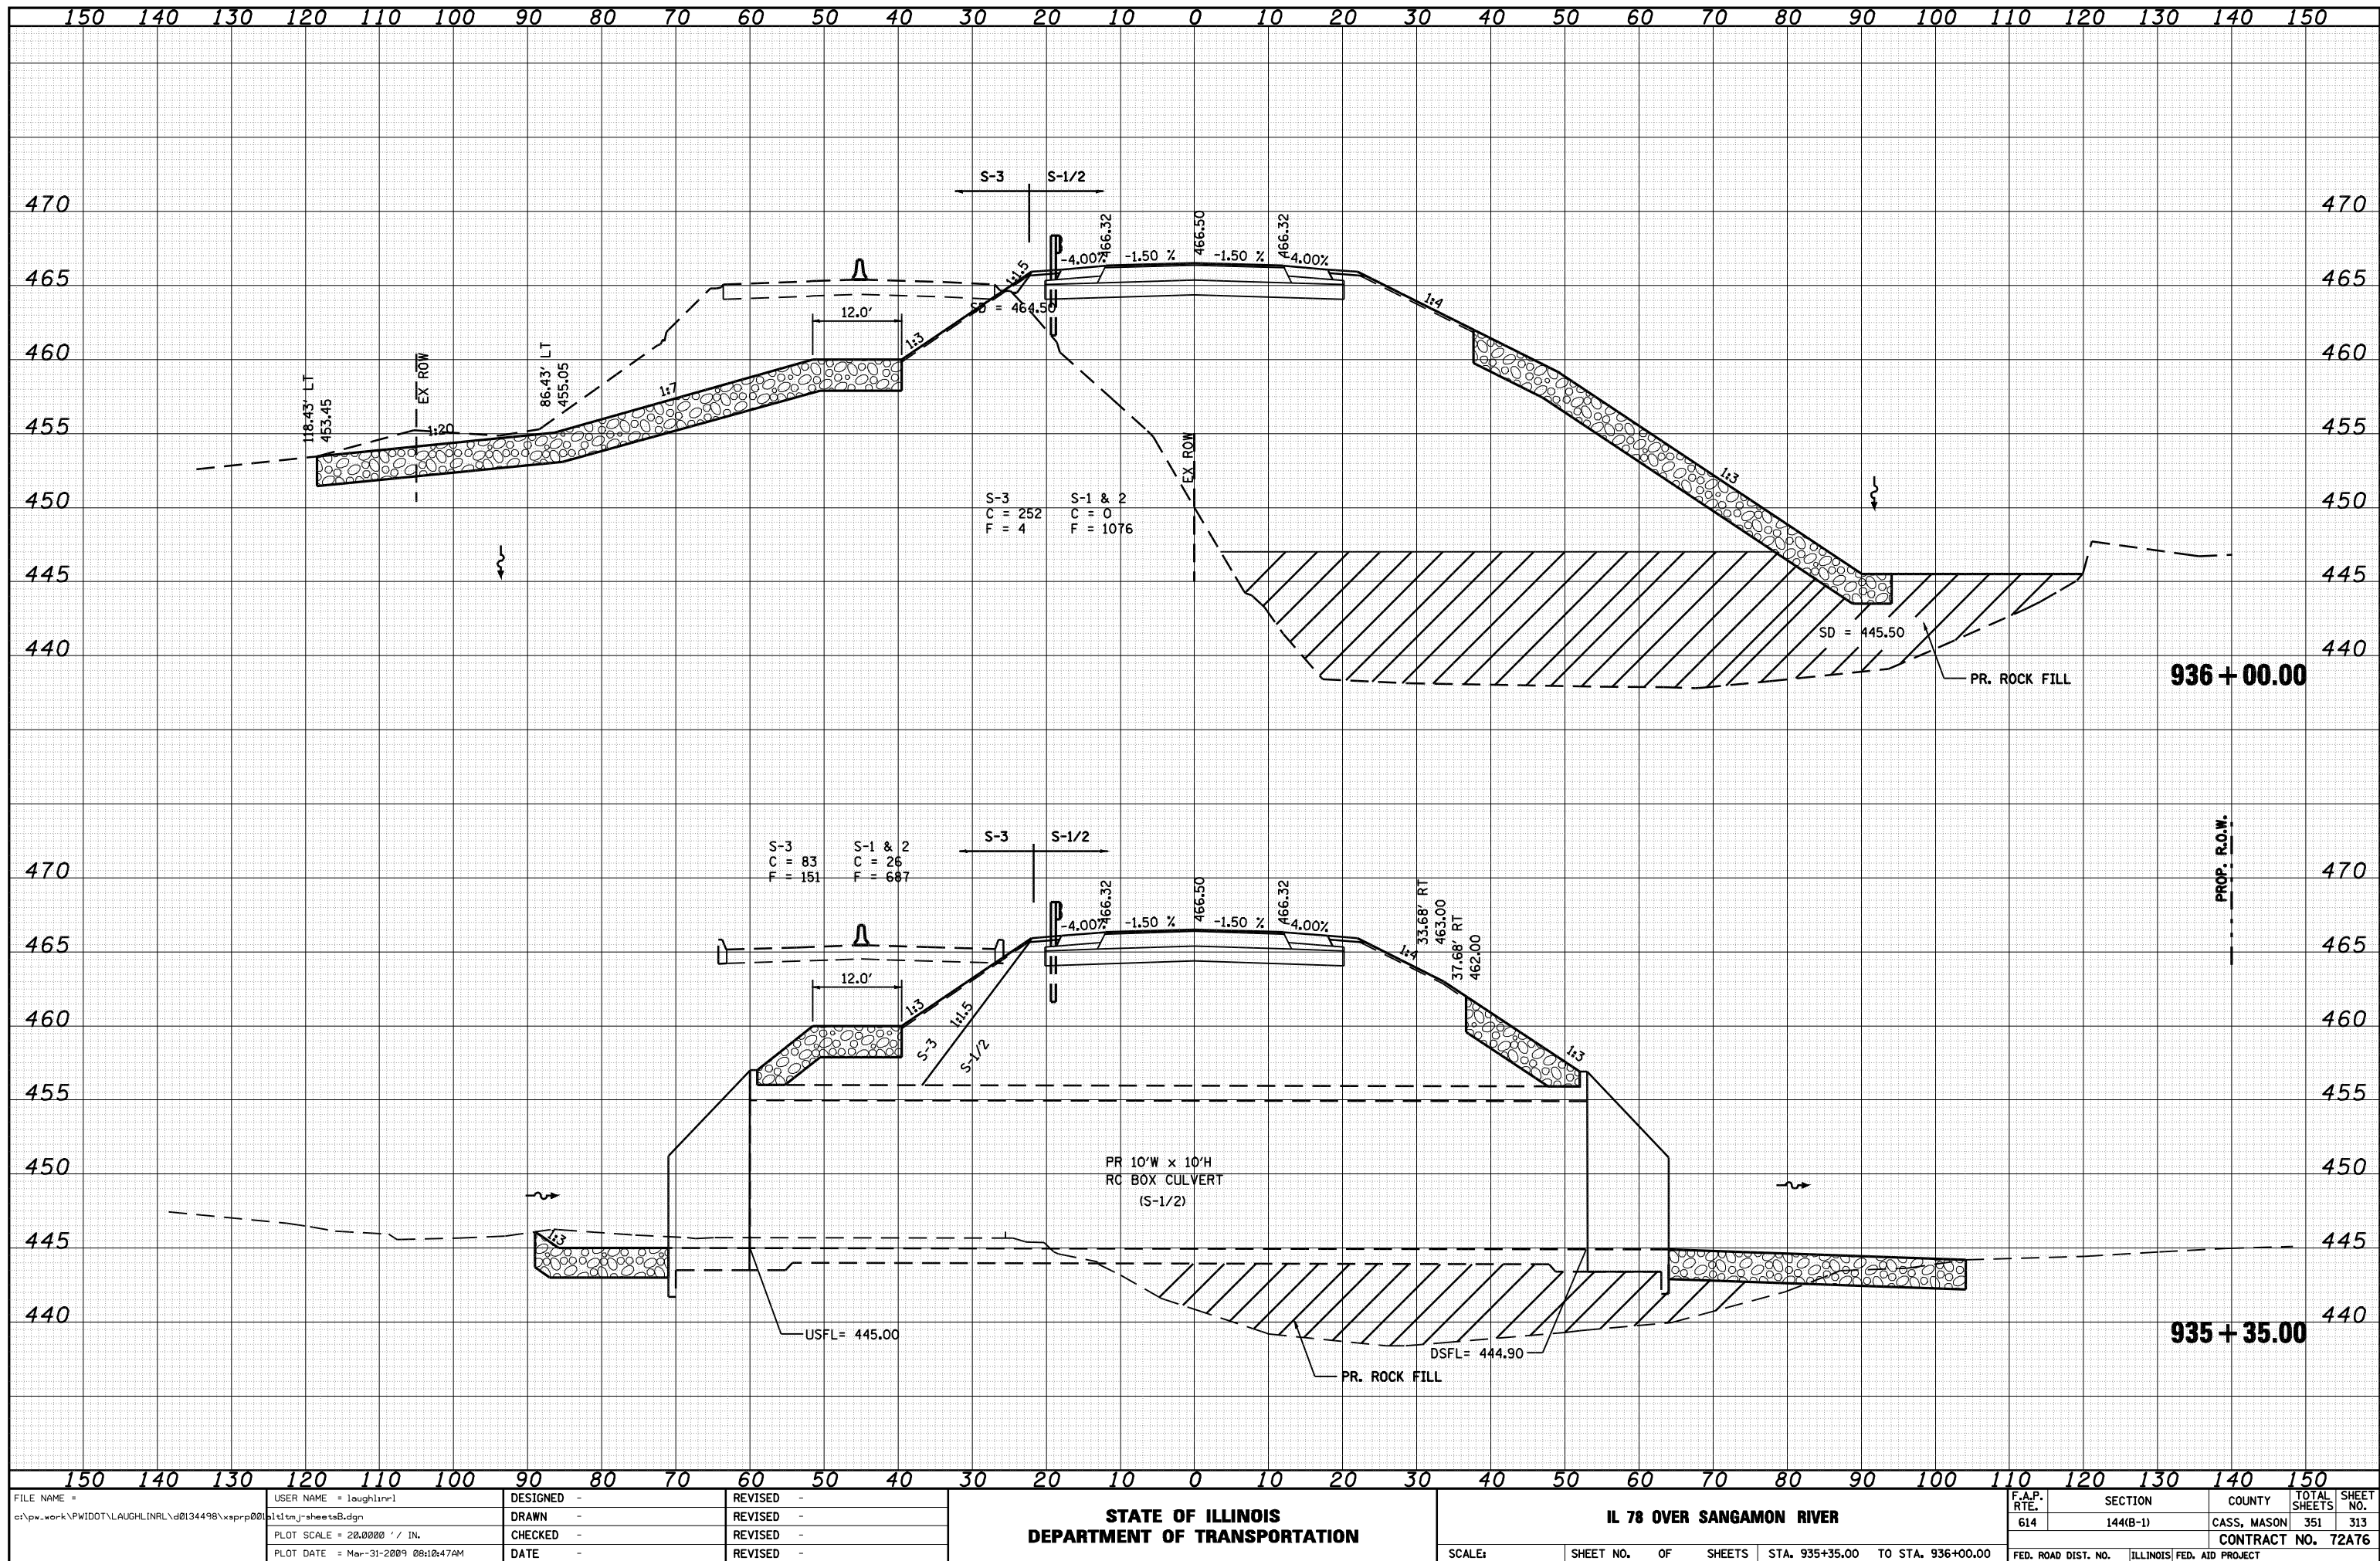

FINAL	SURVEYED	DATE
SURVEY	PLOTTED	BY
NOTE BOOK	TEMPLATE	
NO.	AREAS CHECKED	


ORIGINAL	SURVEYED	DATE
SURVEY	PLOTTED	BY
NOTE BOOK	TEMPLATE	
NO.	AREAS CHECKED	

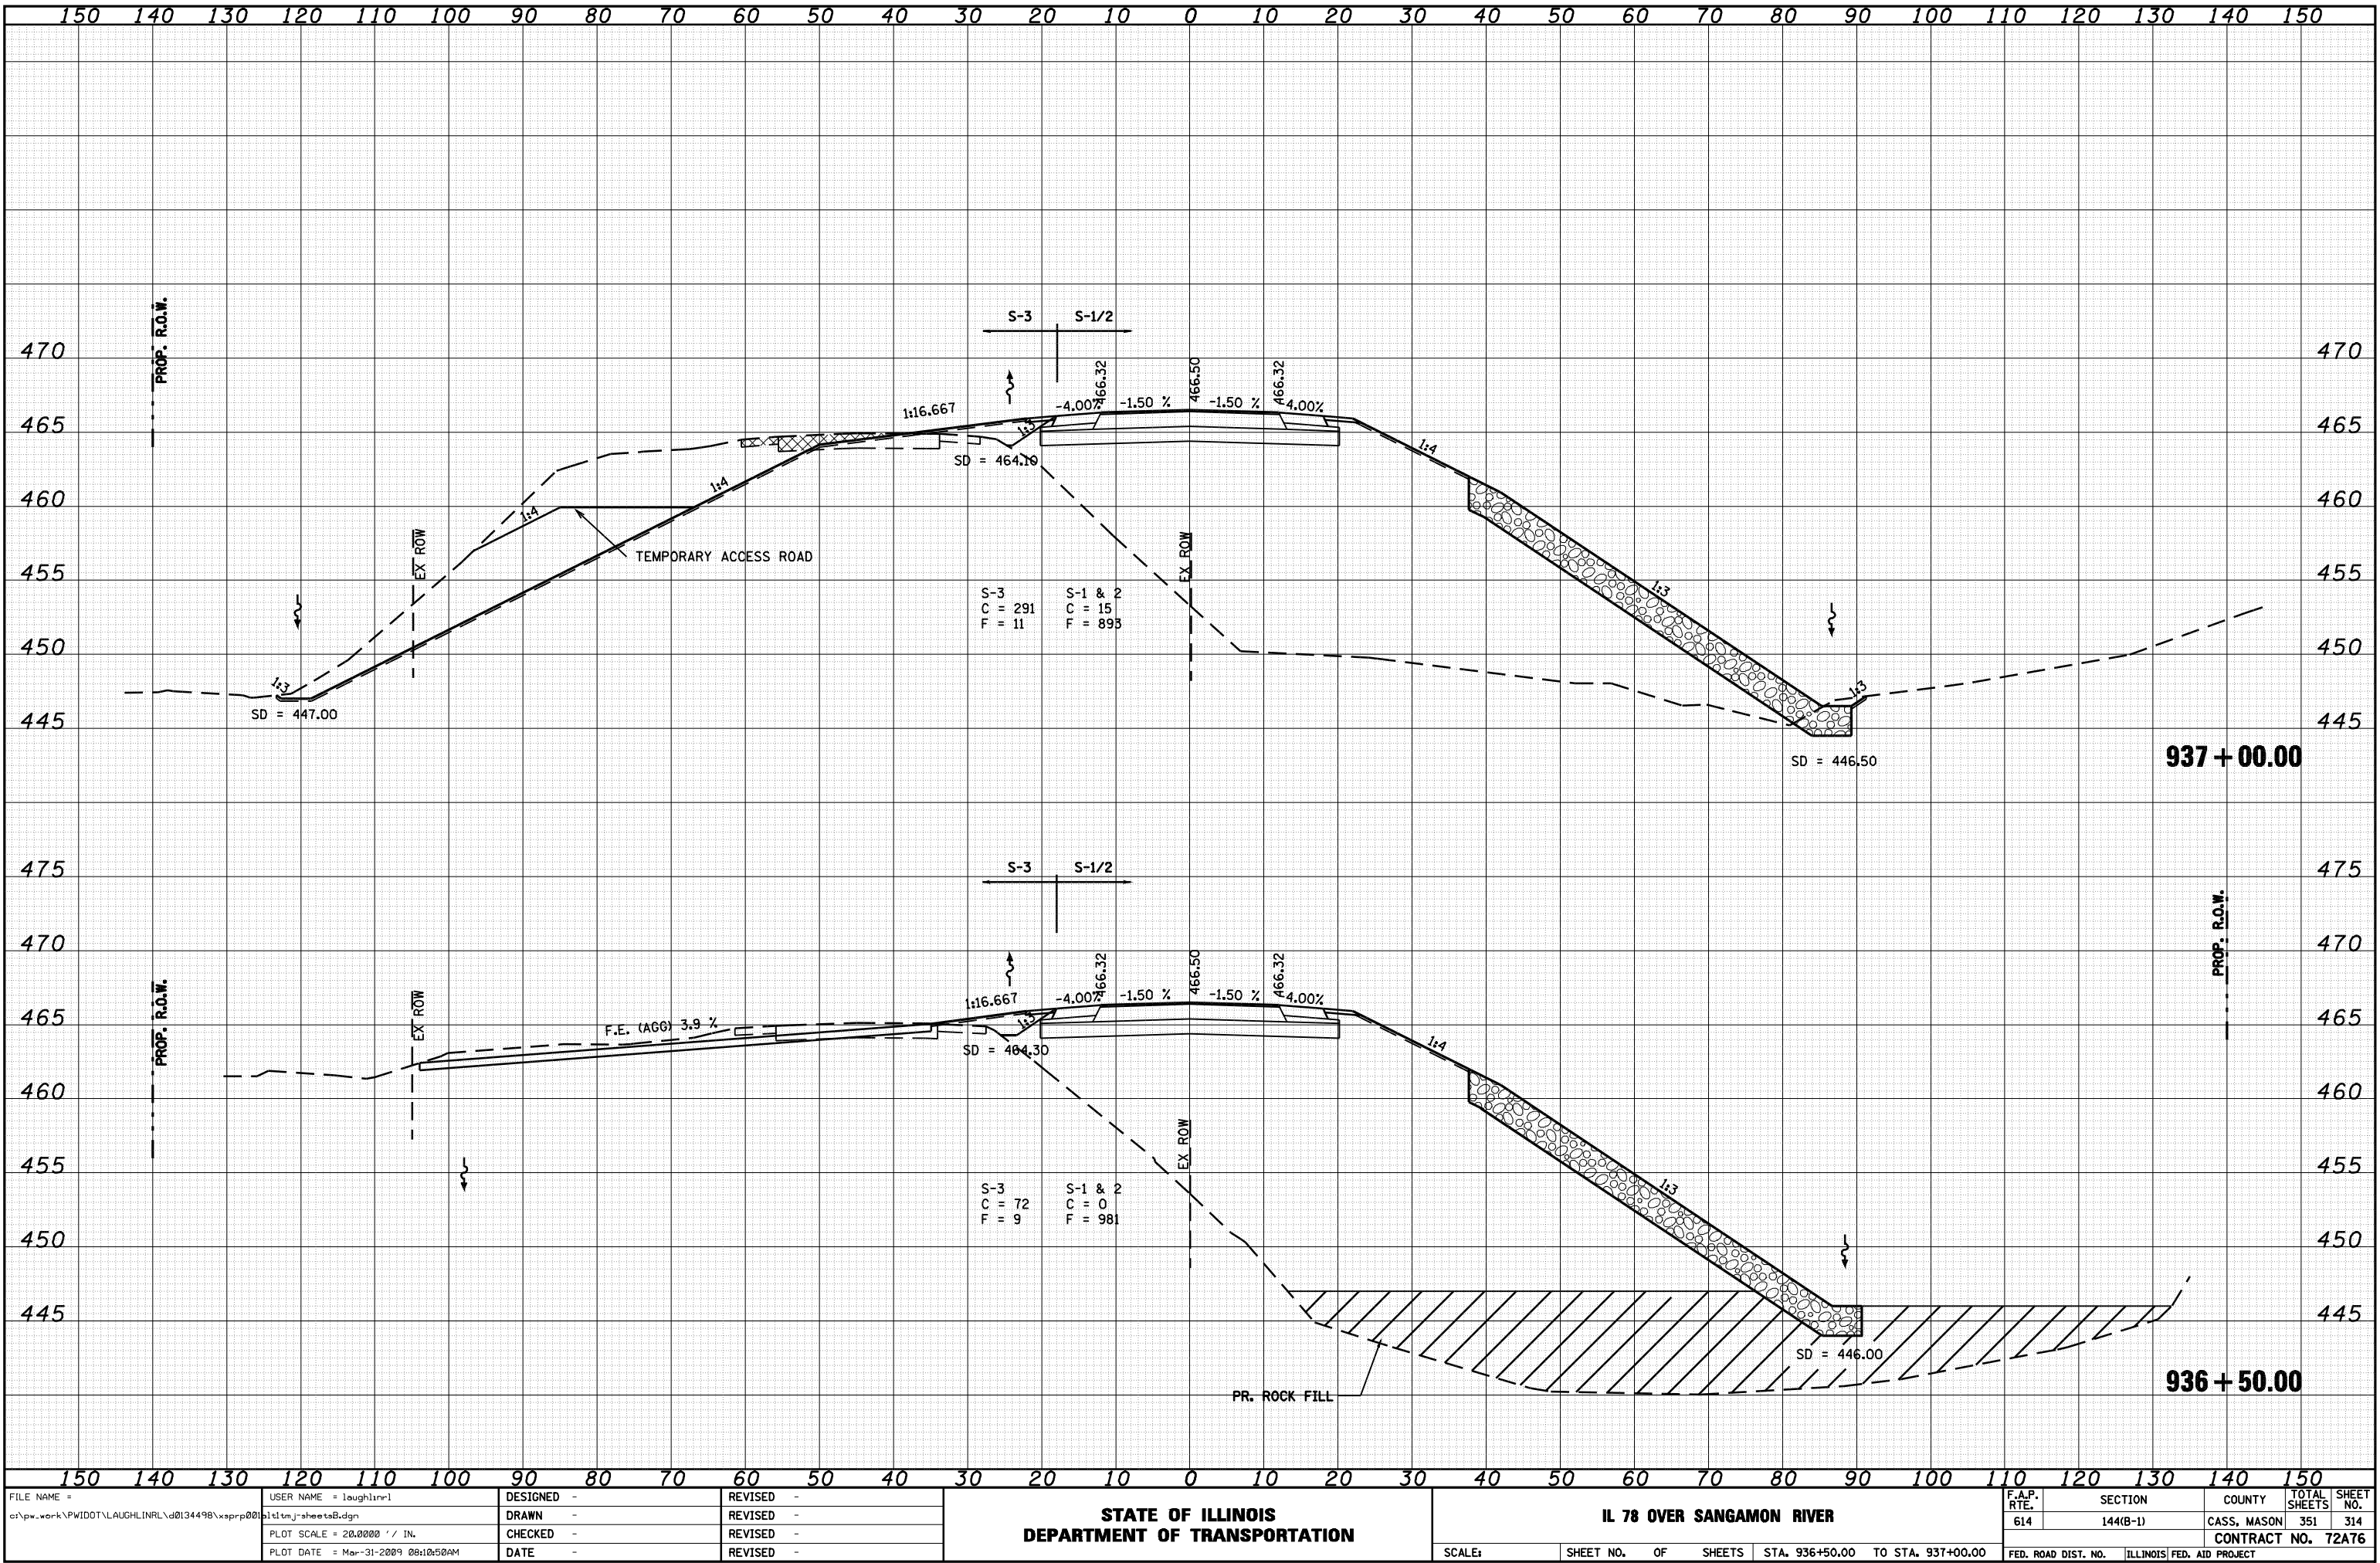

FILE NAME =	USER NAME = laughlinr1	DESIGNED -	REVISED -	STATE OF ILLINOIS DEPARTMENT OF TRANSPORTATION	IL 78 OVER SANGAMON RIVER				F.A.P. RTE.	SECTION	COUNTY	TOTAL SHEETS	SHEET NO.
c:\pw\work\PWIDOT\LAUGHLINR1\d0134498\xsprp001\tdm-j-sheetsB.dgn		DRAWN -	REVISED -						614	144(B-1)	CASS, MASON	351	314
PLOT SCALE = 20.0000' / IN.		CHECKED -	REVISED -						CONTRACT NO. 72A76				
PLOT DATE = Mar-31-2009 08:10:50AM		DATE -	REVISED -						FED. ROAD DIST. NO. ILLINOIS FED. AID PROJECT				
SCALE:									SHEET NO.	OF	SHEETS	STA. 936+50.00	TO STA. 937+00.00

FINAL	SURVEYED	BY	DATE
SURVEY	PLOTTED		
NOTE BOOK	TEMPLATE		
NO.	AREAS CHECKED		


ORIGINAL	SURVEYED	BY	DATE
SURVEY	PLOTTED		
NOTE BOOK	TEMPLATE		
NO.	AREAS CHECKED		

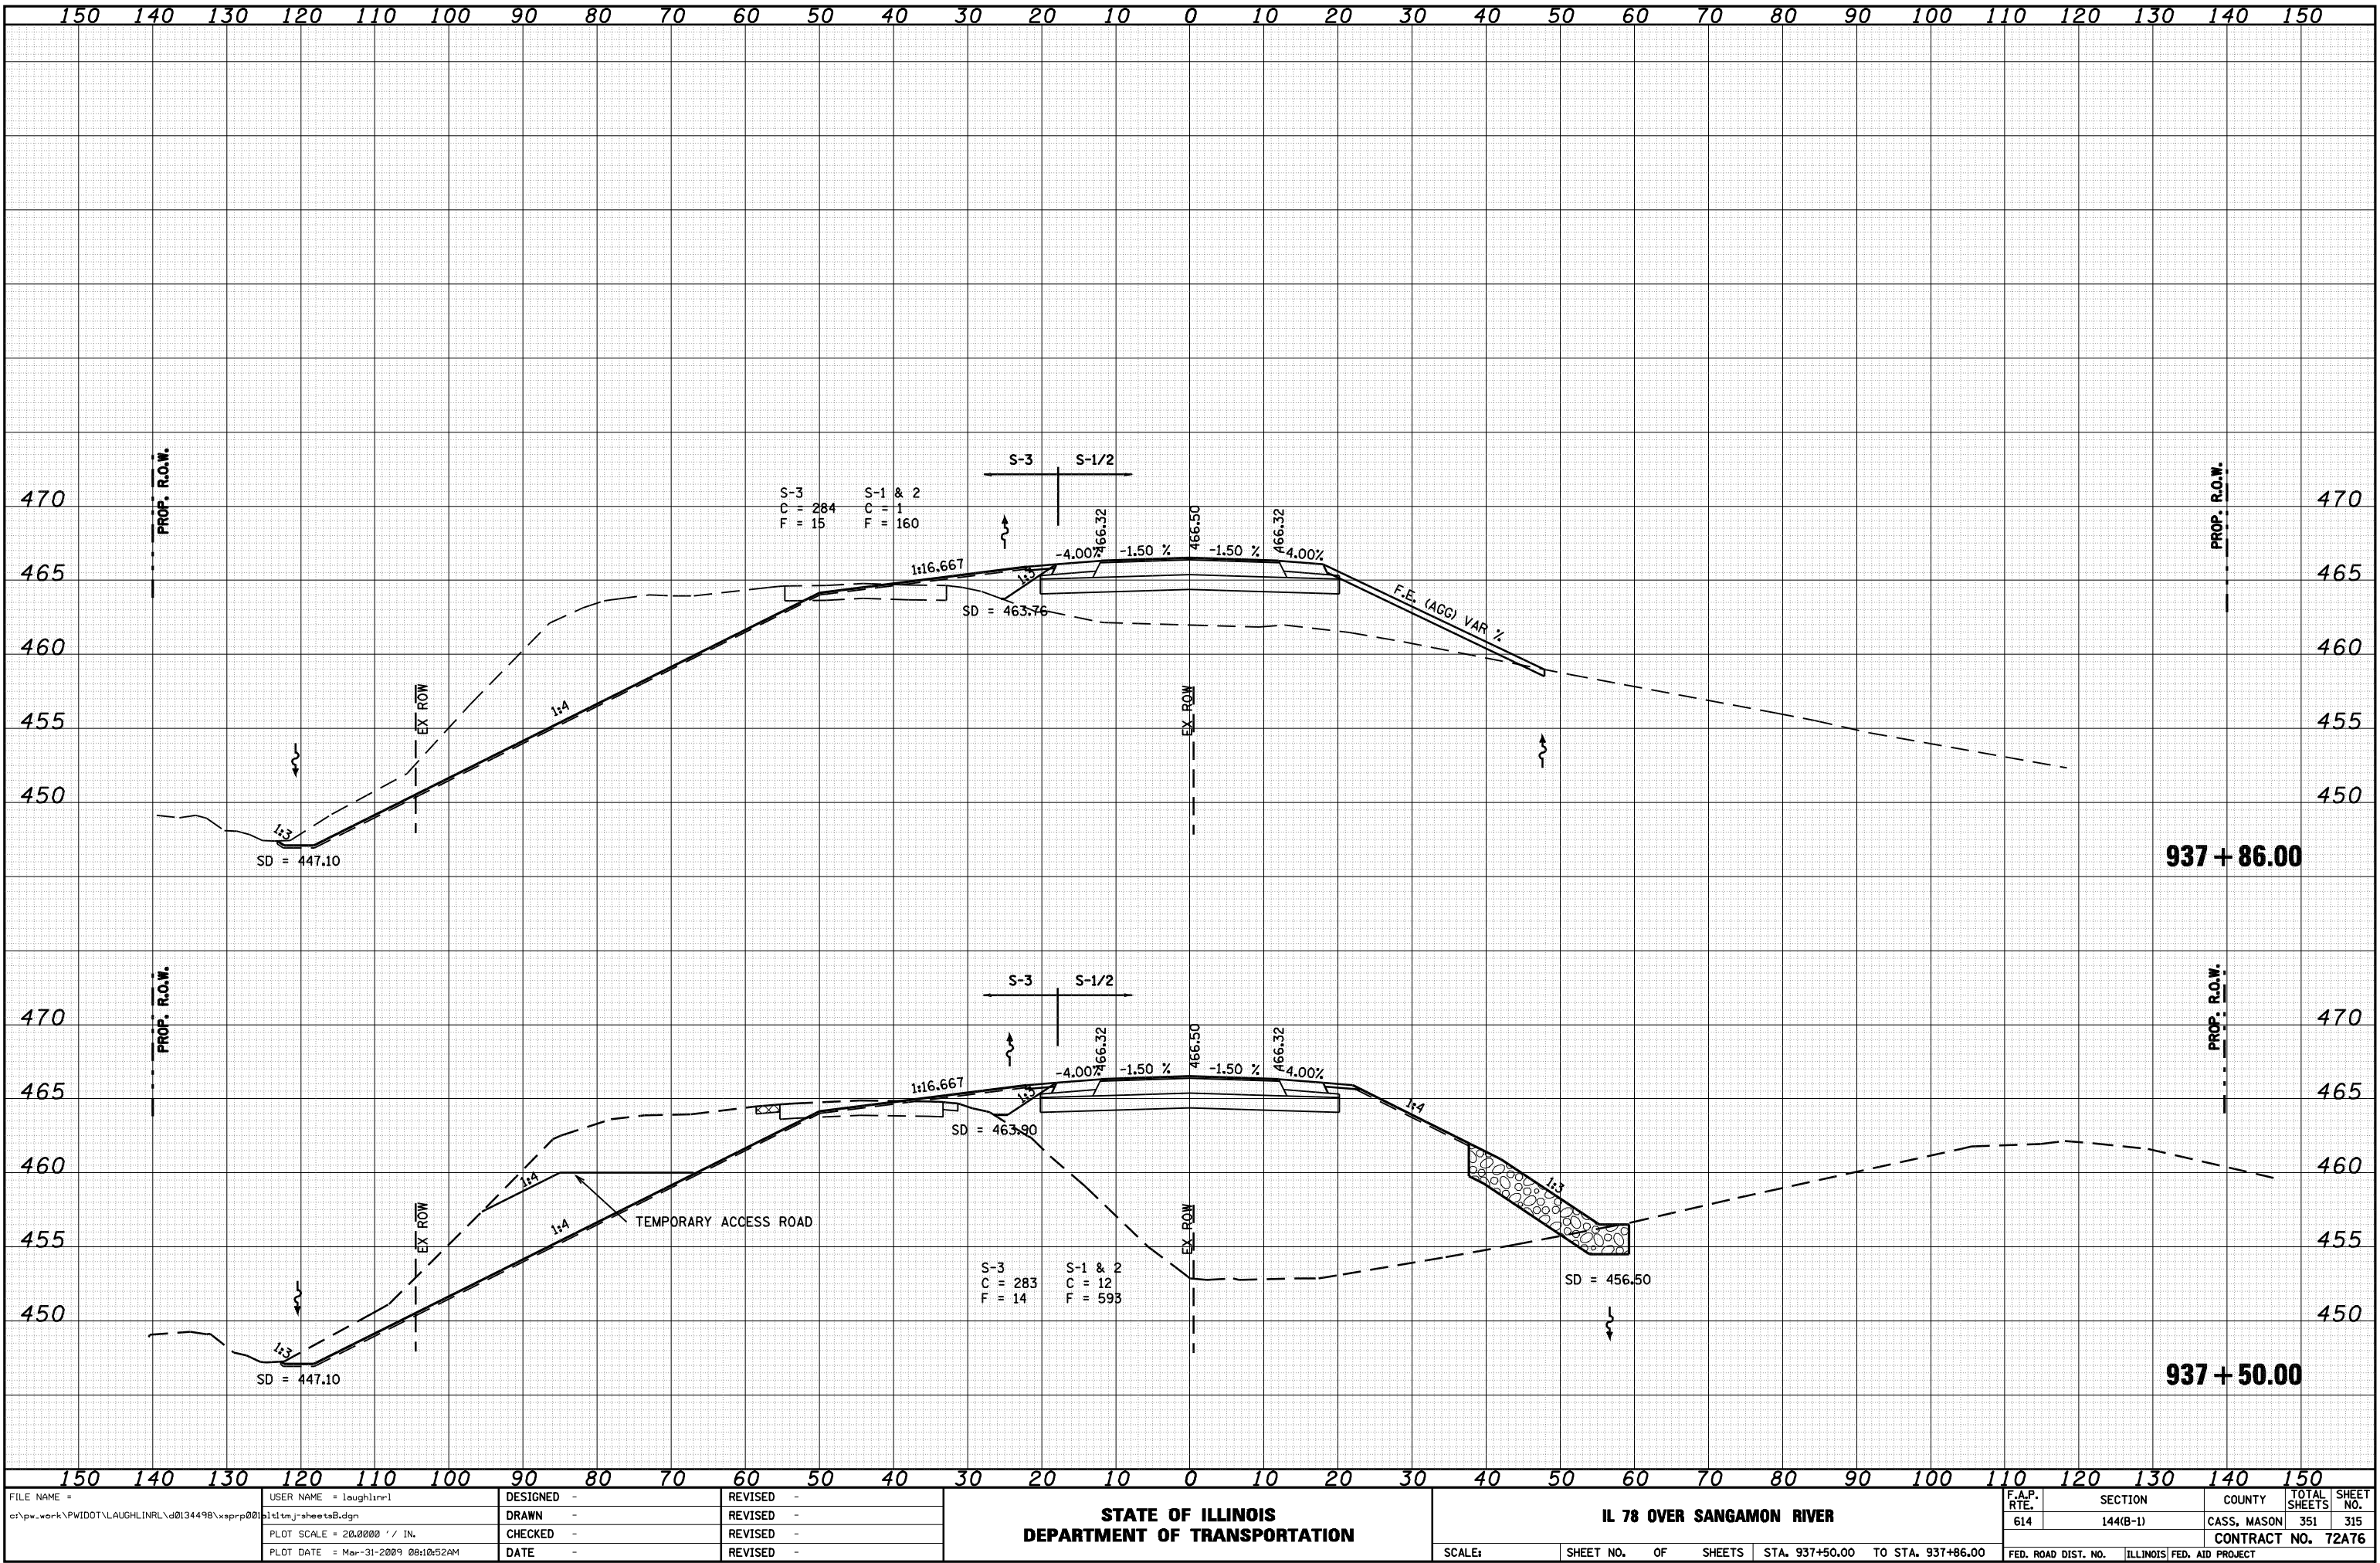

FILE NAME =	USER NAME = loughlinr1	DESIGNED -	REVISED -	STATE OF ILLINOIS DEPARTMENT OF TRANSPORTATION	IL 78 OVER SANGAMON RIVER				F.A.P. RTE.	SECTION	COUNTY	TOTAL SHEETS	SHEET NO.
c:\pwork\pwork\LAUGHLINRL\d0134498\ssprp001\tdm-j-sheetsB.dgn		DRAWN -	REVISED -						614	144(B-1)	CASS, MASON	351	315
		CHECKED -	REVISED -						CONTRACT NO. 72A76				
		DATE -	REVISED -						FED. ROAD DIST. NO. ILLINOIS FED. AID PROJECT				
PLOT SCALE = 20.0000 ' / IN.									SCALE:	SHEET NO.	OF	SHEETS	STA. 937+50.00
PLOT DATE = Mon-31-2009 08:10:52AM				DATE -	REVISED -								


FINAL	SURVEYED	BY	DATE
SURVEY	PLOTTED		
NOTE BOOK	TEMPLATE		
NO.	AREAS CHECKED		

ORIGINAL	SURVEYED	BY	DATE
SURVEY	PLOTTED		
NOTE BOOK	TEMPLATE		
NO.	AREAS CHECKED		

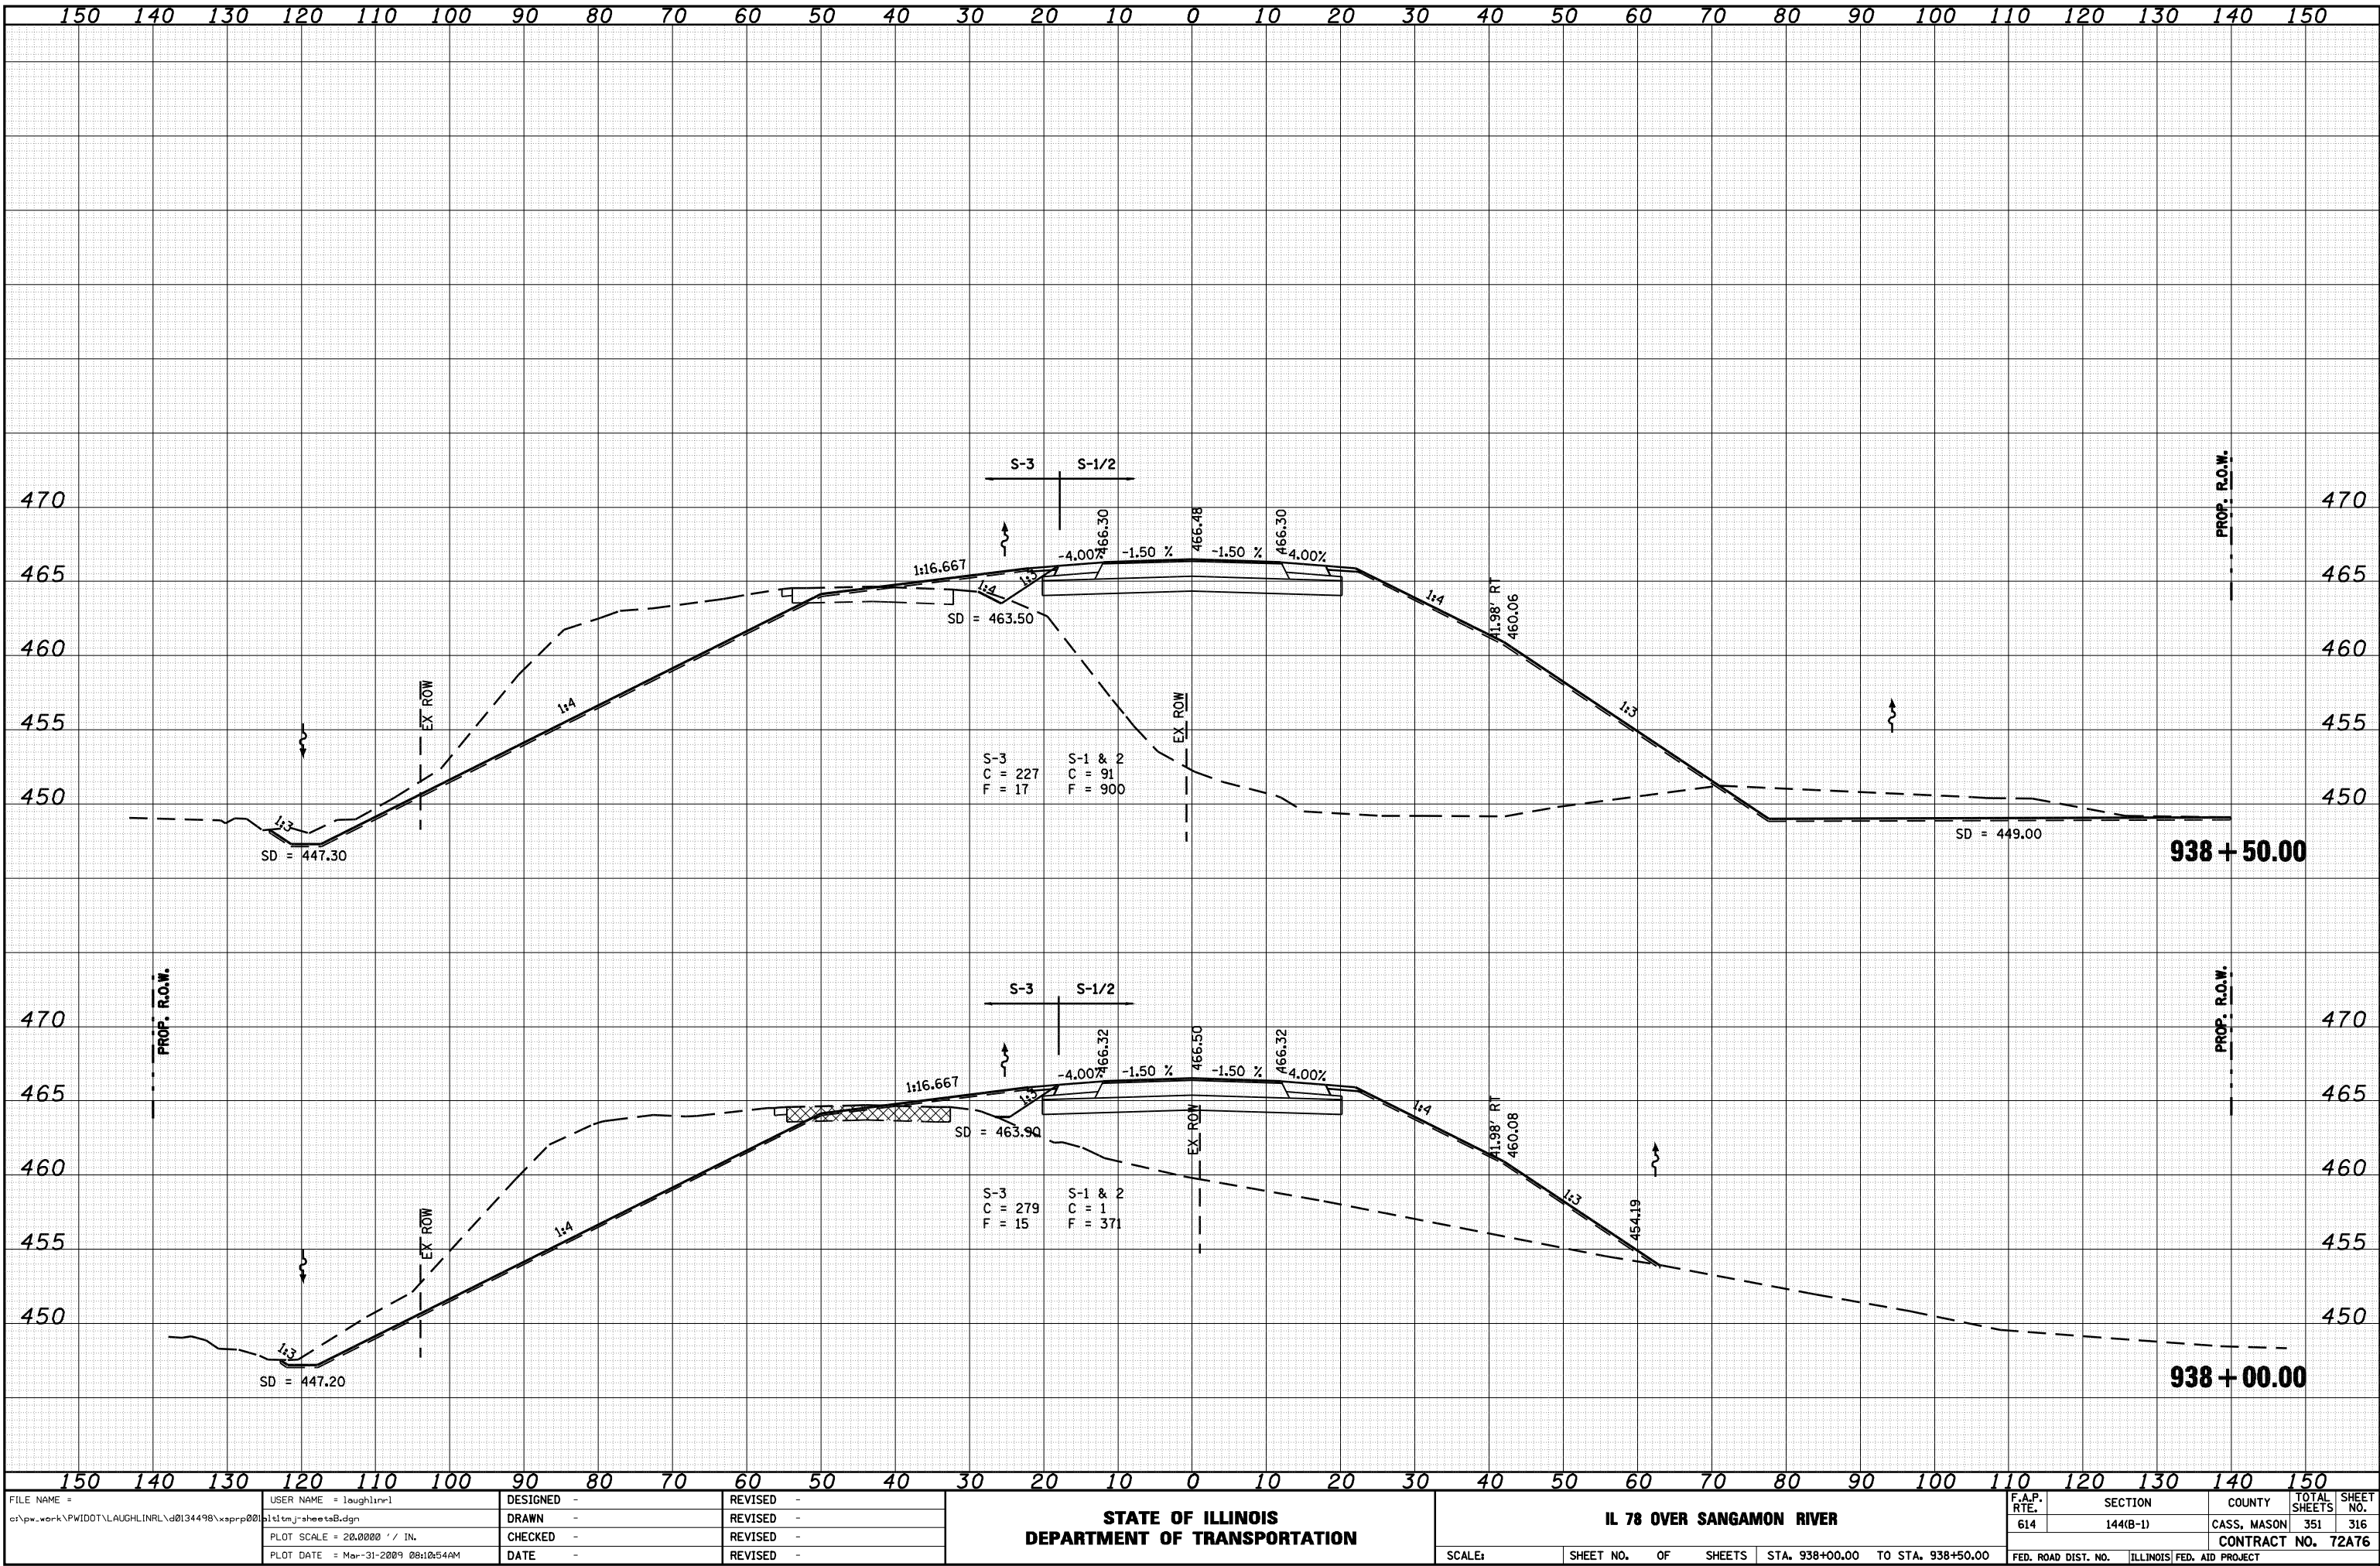


FILE NAME =	USER NAME = laughlinr1	DESIGNED -	REVISED -	STATE OF ILLINOIS DEPARTMENT OF TRANSPORTATION	IL 78 OVER SANGAMON RIVER				F.A.P. RTE.	SECTION	COUNTY	TOTAL SHEETS	SHEET NO.	
c:\pw_work\PWIDOT\LAUGHLINRL\d0134498\ssprp0001\tdm-j-sheetsB.dgn		DRAWN -	REVISED -						614	144(B-1)	CASS, MASON	351	316	
		CHECKED -	REVISED -						CONTRACT NO. 72A76					
		DATE -	REVISED -											
PLOT SCALE = 20.0000' / IN.								SCALE:	SHEET NO.	OF	SHEETS	STA. 938+00.00 TO STA. 938+50.00	FED. ROAD DIST. NO.	ILLINOIS FED. AID PROJECT
PLOT DATE = Mar-31-2009 08:10:54AM														

ORIGINAL SURVEY		BY _____	DATE _____
NOTE BOOK			
SURVEYED _____			
PLOTTED _____			
TEMPLATE _____			
AREAS _____			
AREAS CHECKED _____			
NO. _____			

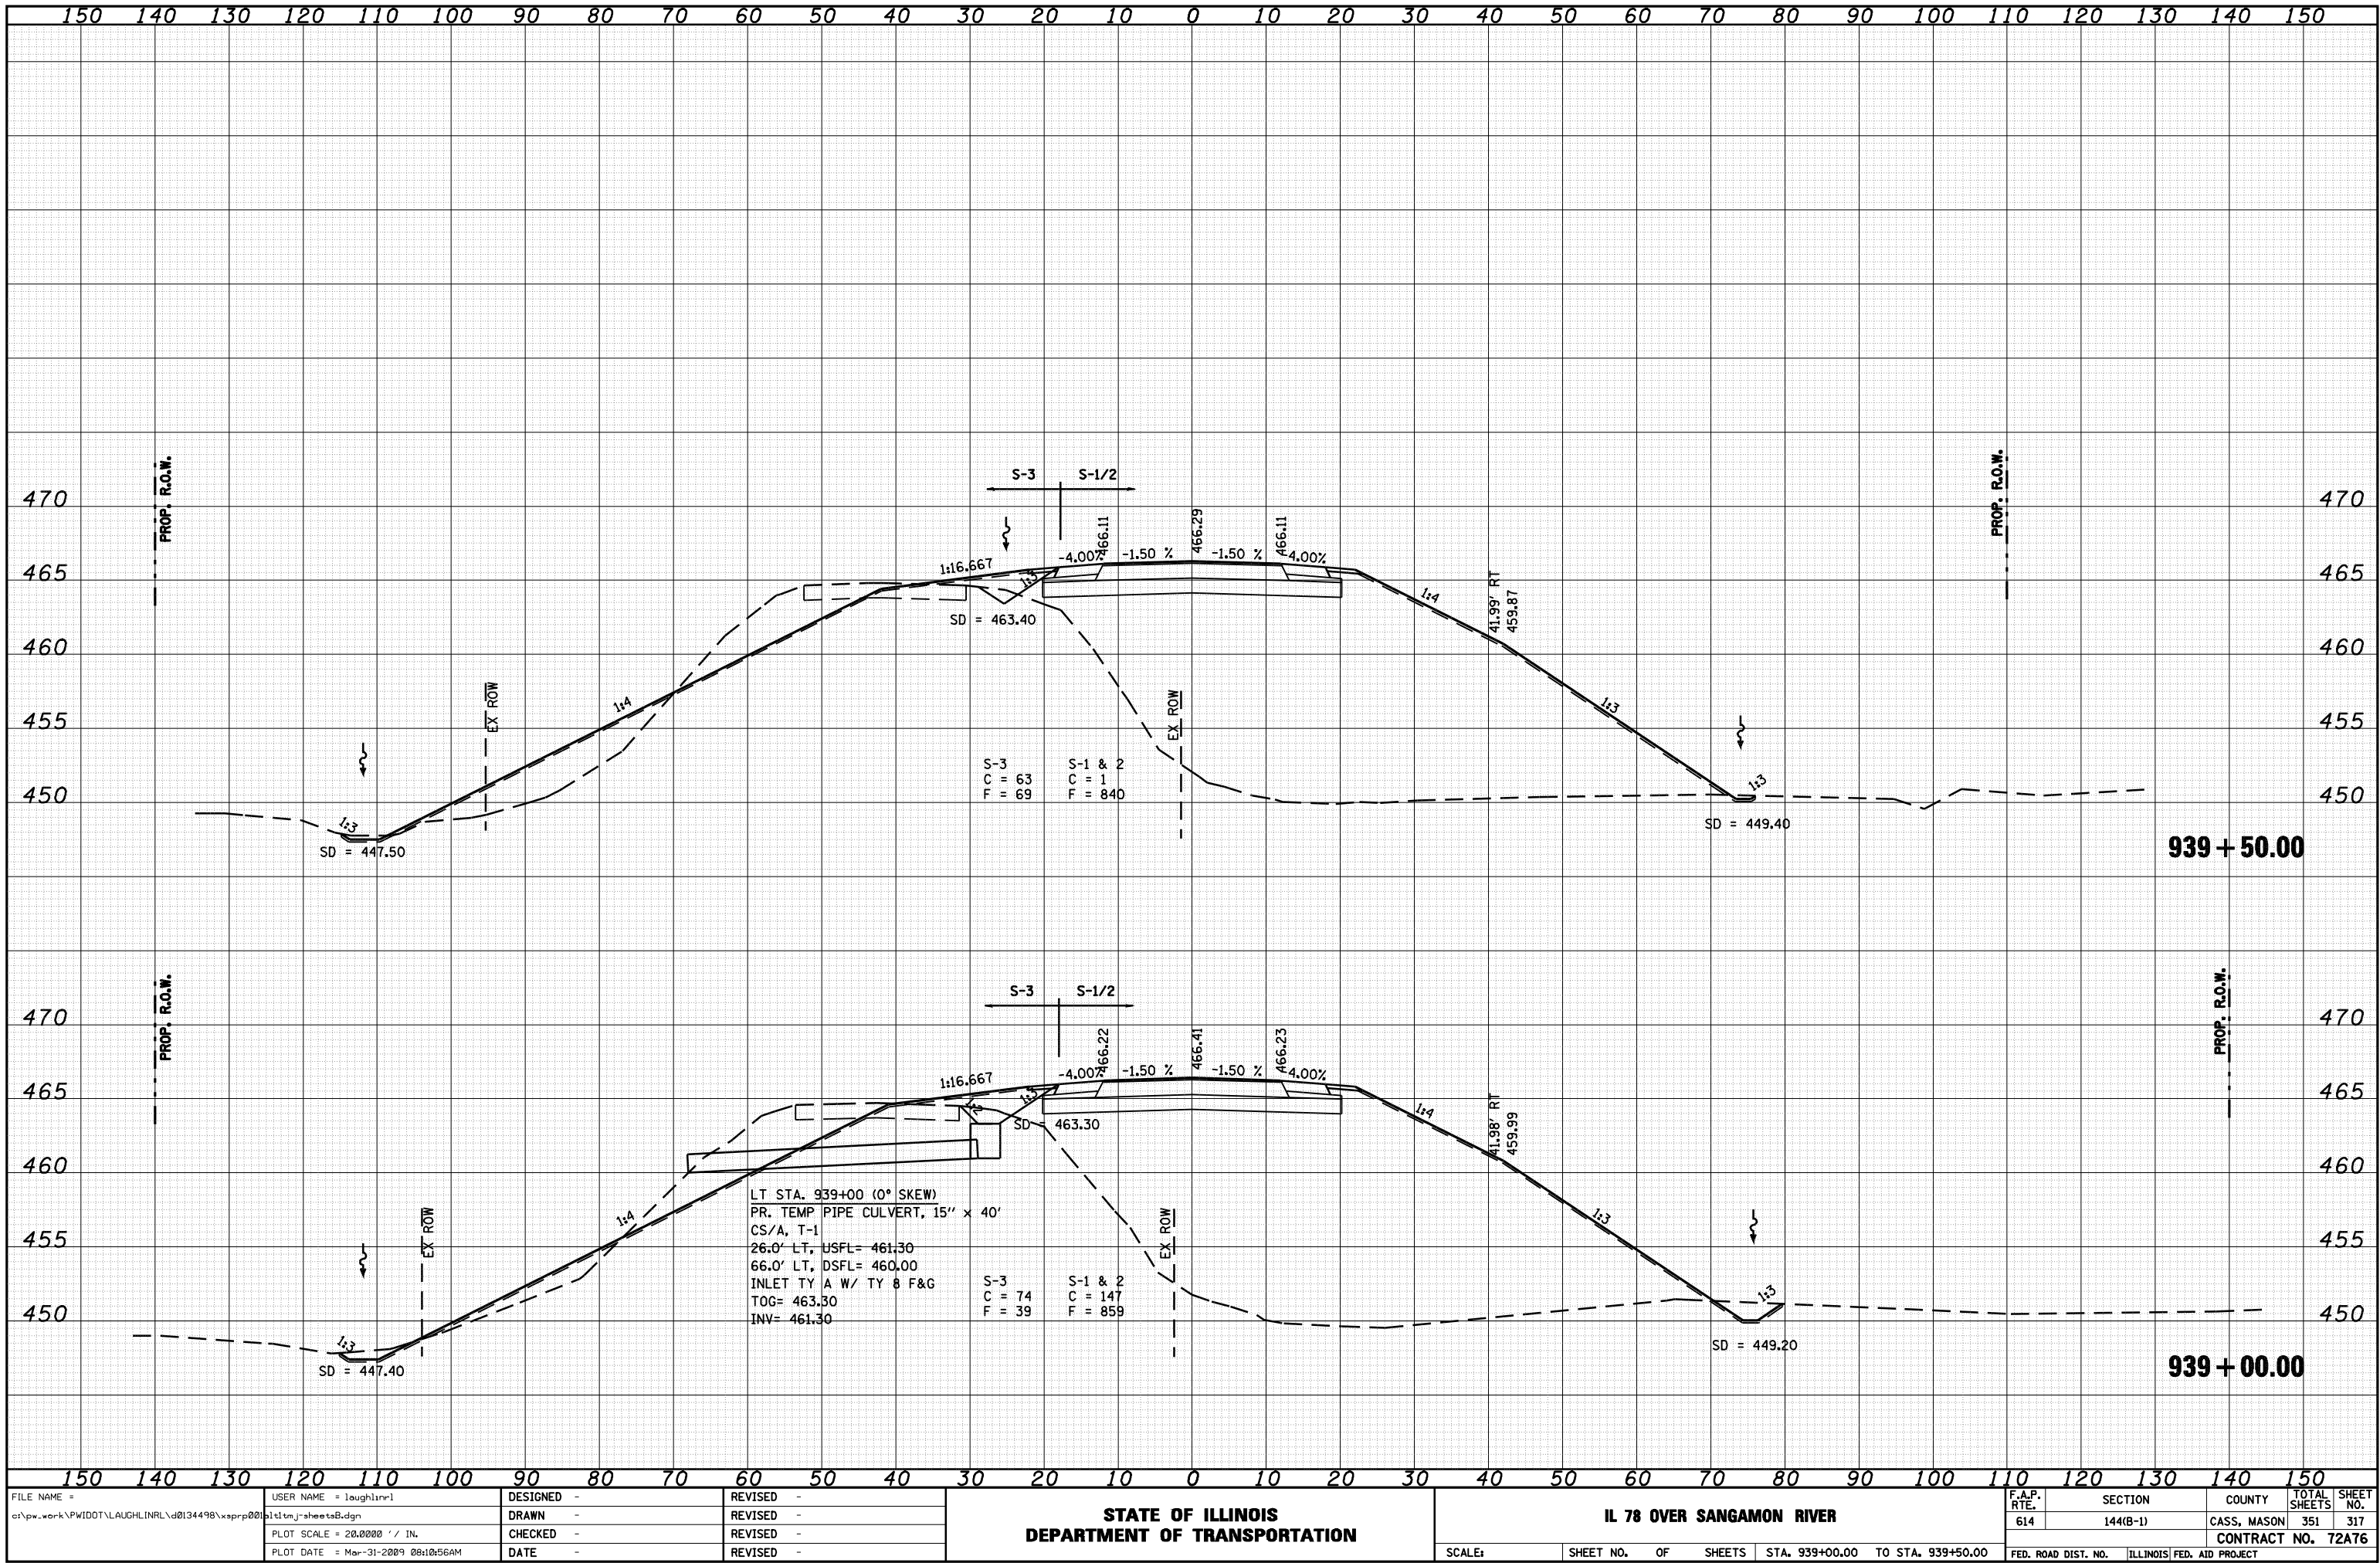



FINAL	SURVEYED	BY	DATE
SURVEY	PLOTTED		
NOTE BOOK	TEMPLATE		
NO.	AREAS CHECKED		


ORIGINAL	SURVEYED	BY	DATE
SURVEY	PLOTTED		
NOTE BOOK	TEMPLATE		
NO.	AREAS CHECKED		

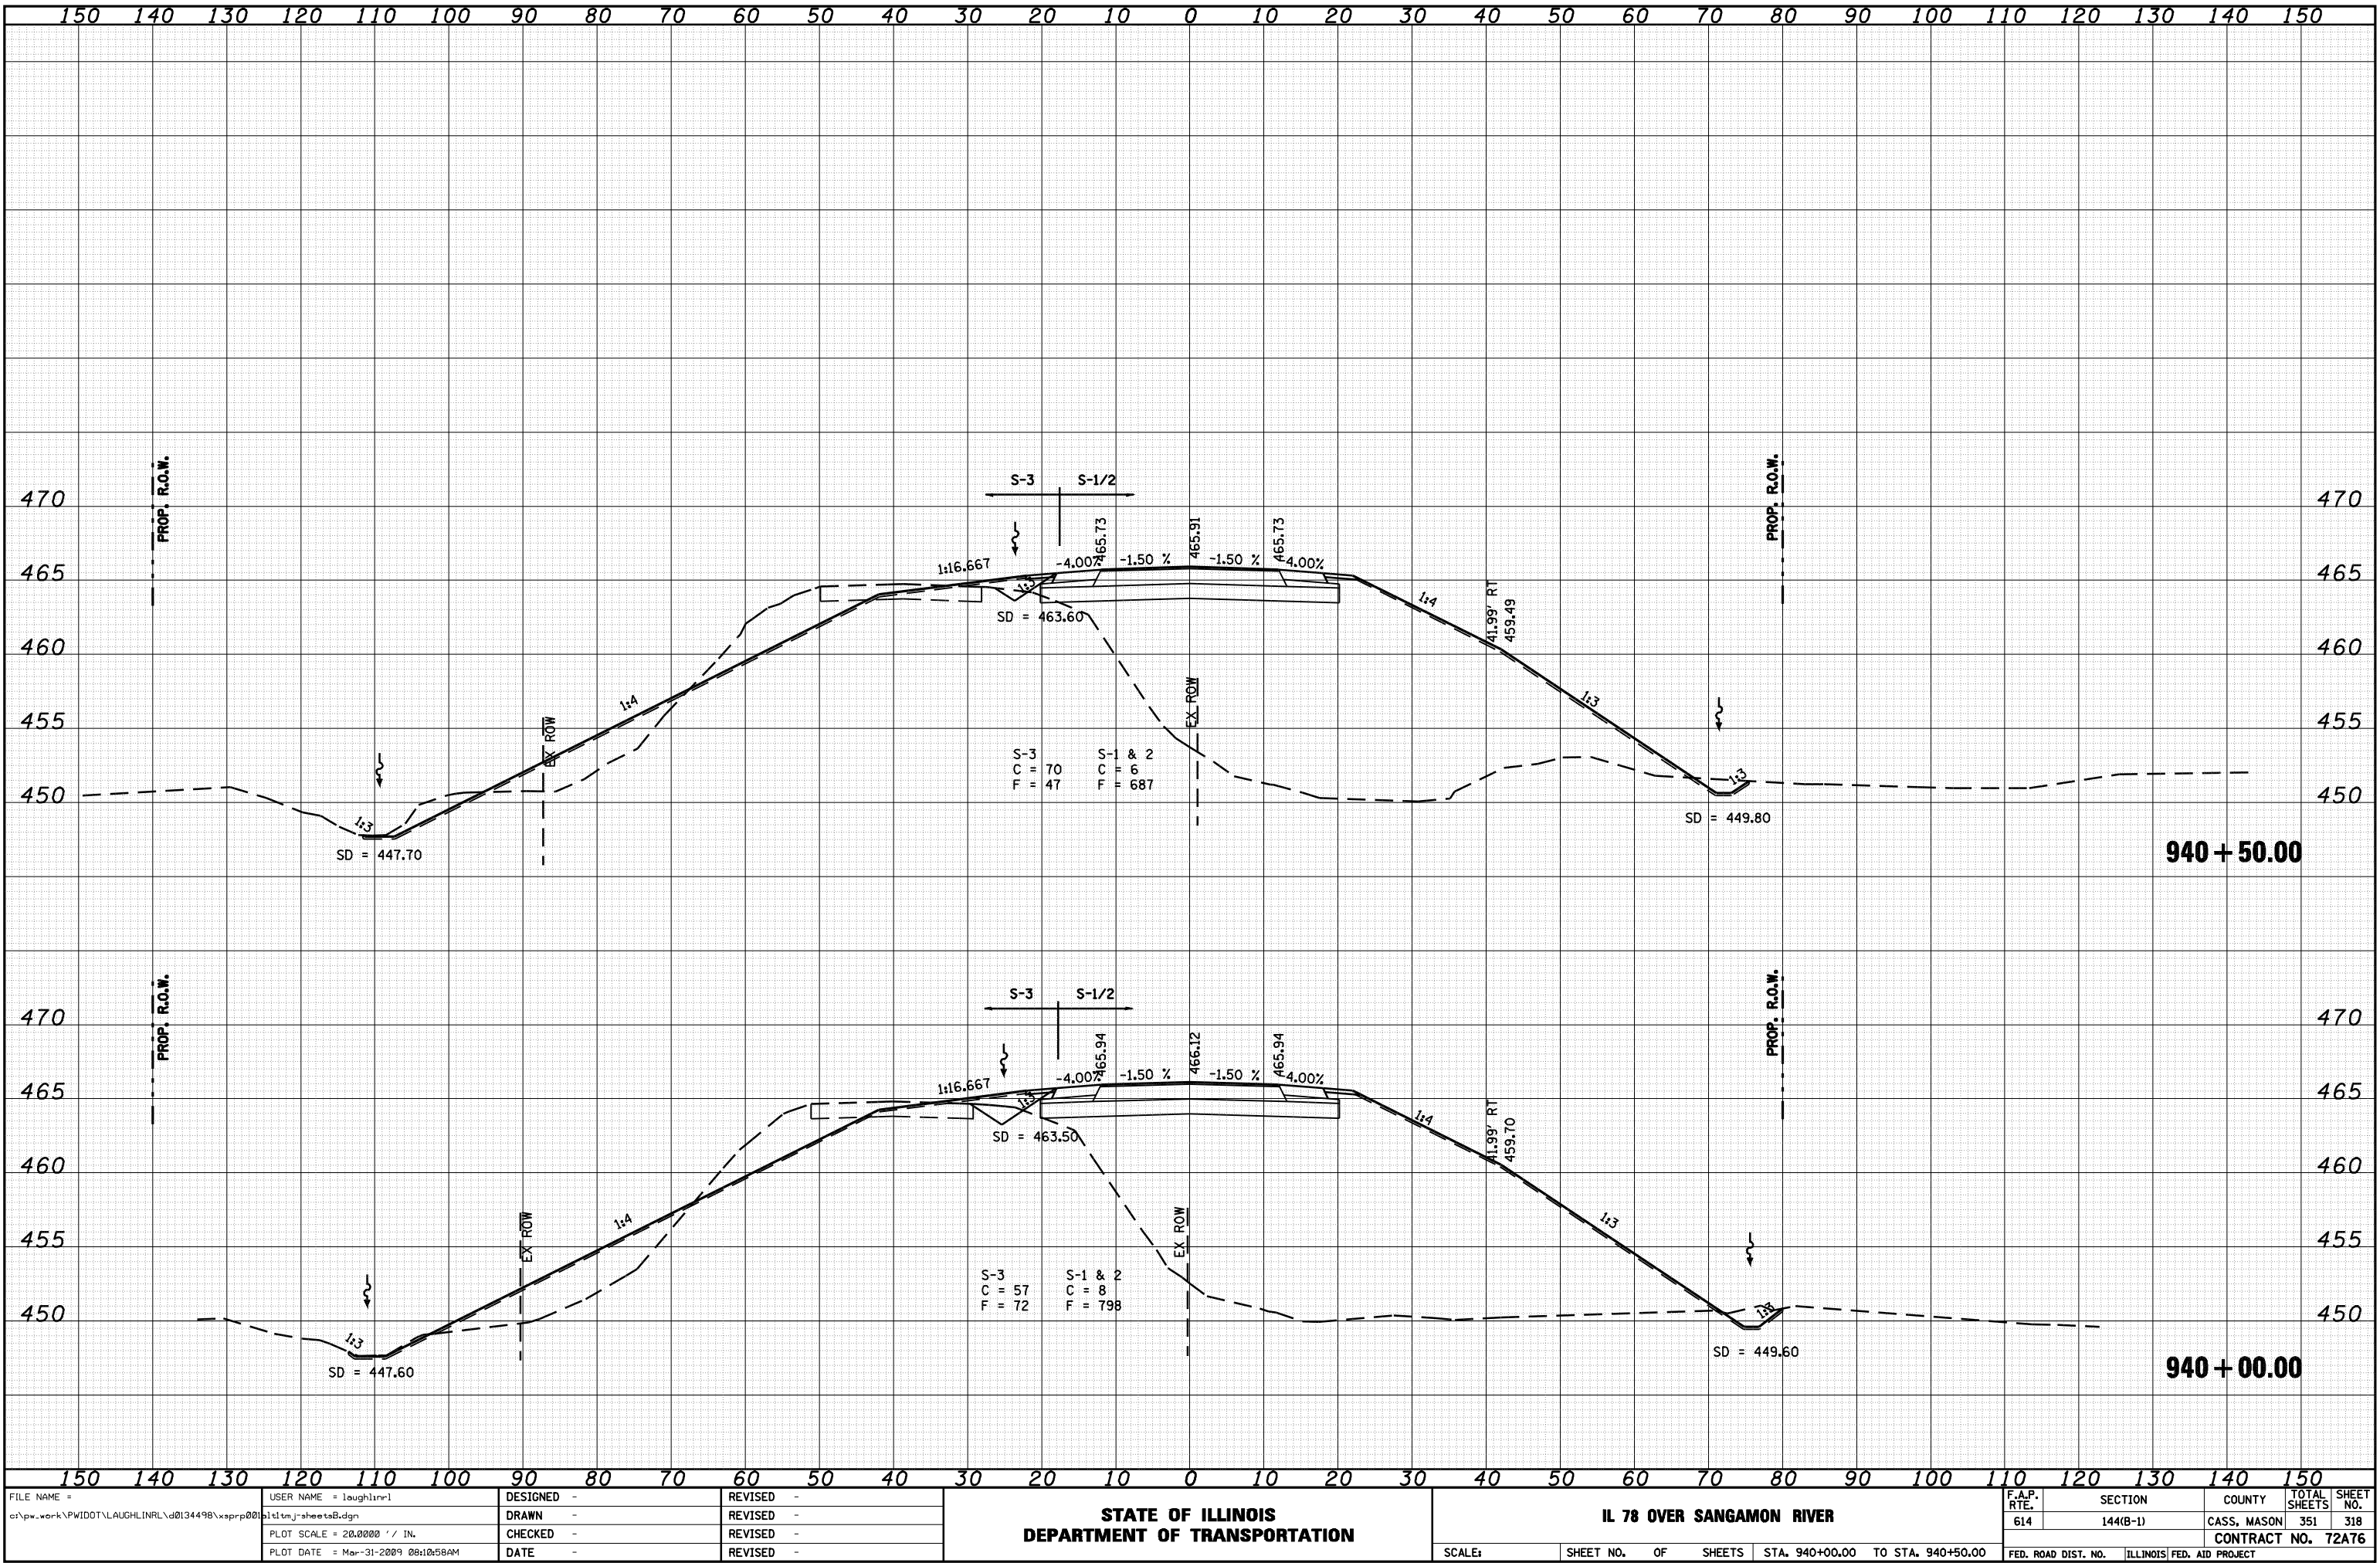

FILE NAME =	USER NAME = loughlinr1	DESIGNED -	REVISED -	STATE OF ILLINOIS DEPARTMENT OF TRANSPORTATION	IL 78 OVER SANGAMON RIVER				F.A.P. RTE.	SECTION	COUNTY	TOTAL SHEETS	SHEET NO.
c:\pwork\PWIDOT\LAUGHLINRL\d0134498\ssprp001\tdt\mj-sheetsB.dgn		DRAWN -	REVISED -						614	144(B-1)	CASS, MASON	351	318
PLOT SCALE = 20.0000' / IN.		CHECKED -	REVISED -						CONTRACT NO. 72A76				
PLOT DATE = Mar-31-2009 08:10:58AM		DATE -	REVISED -						FED. ROAD DIST. NO. ILLINOIS FED. AID PROJECT				
SCALE:									SHEET NO.	OF	SHEETS	STA. 940+00.00	TO STA. 940+50.00

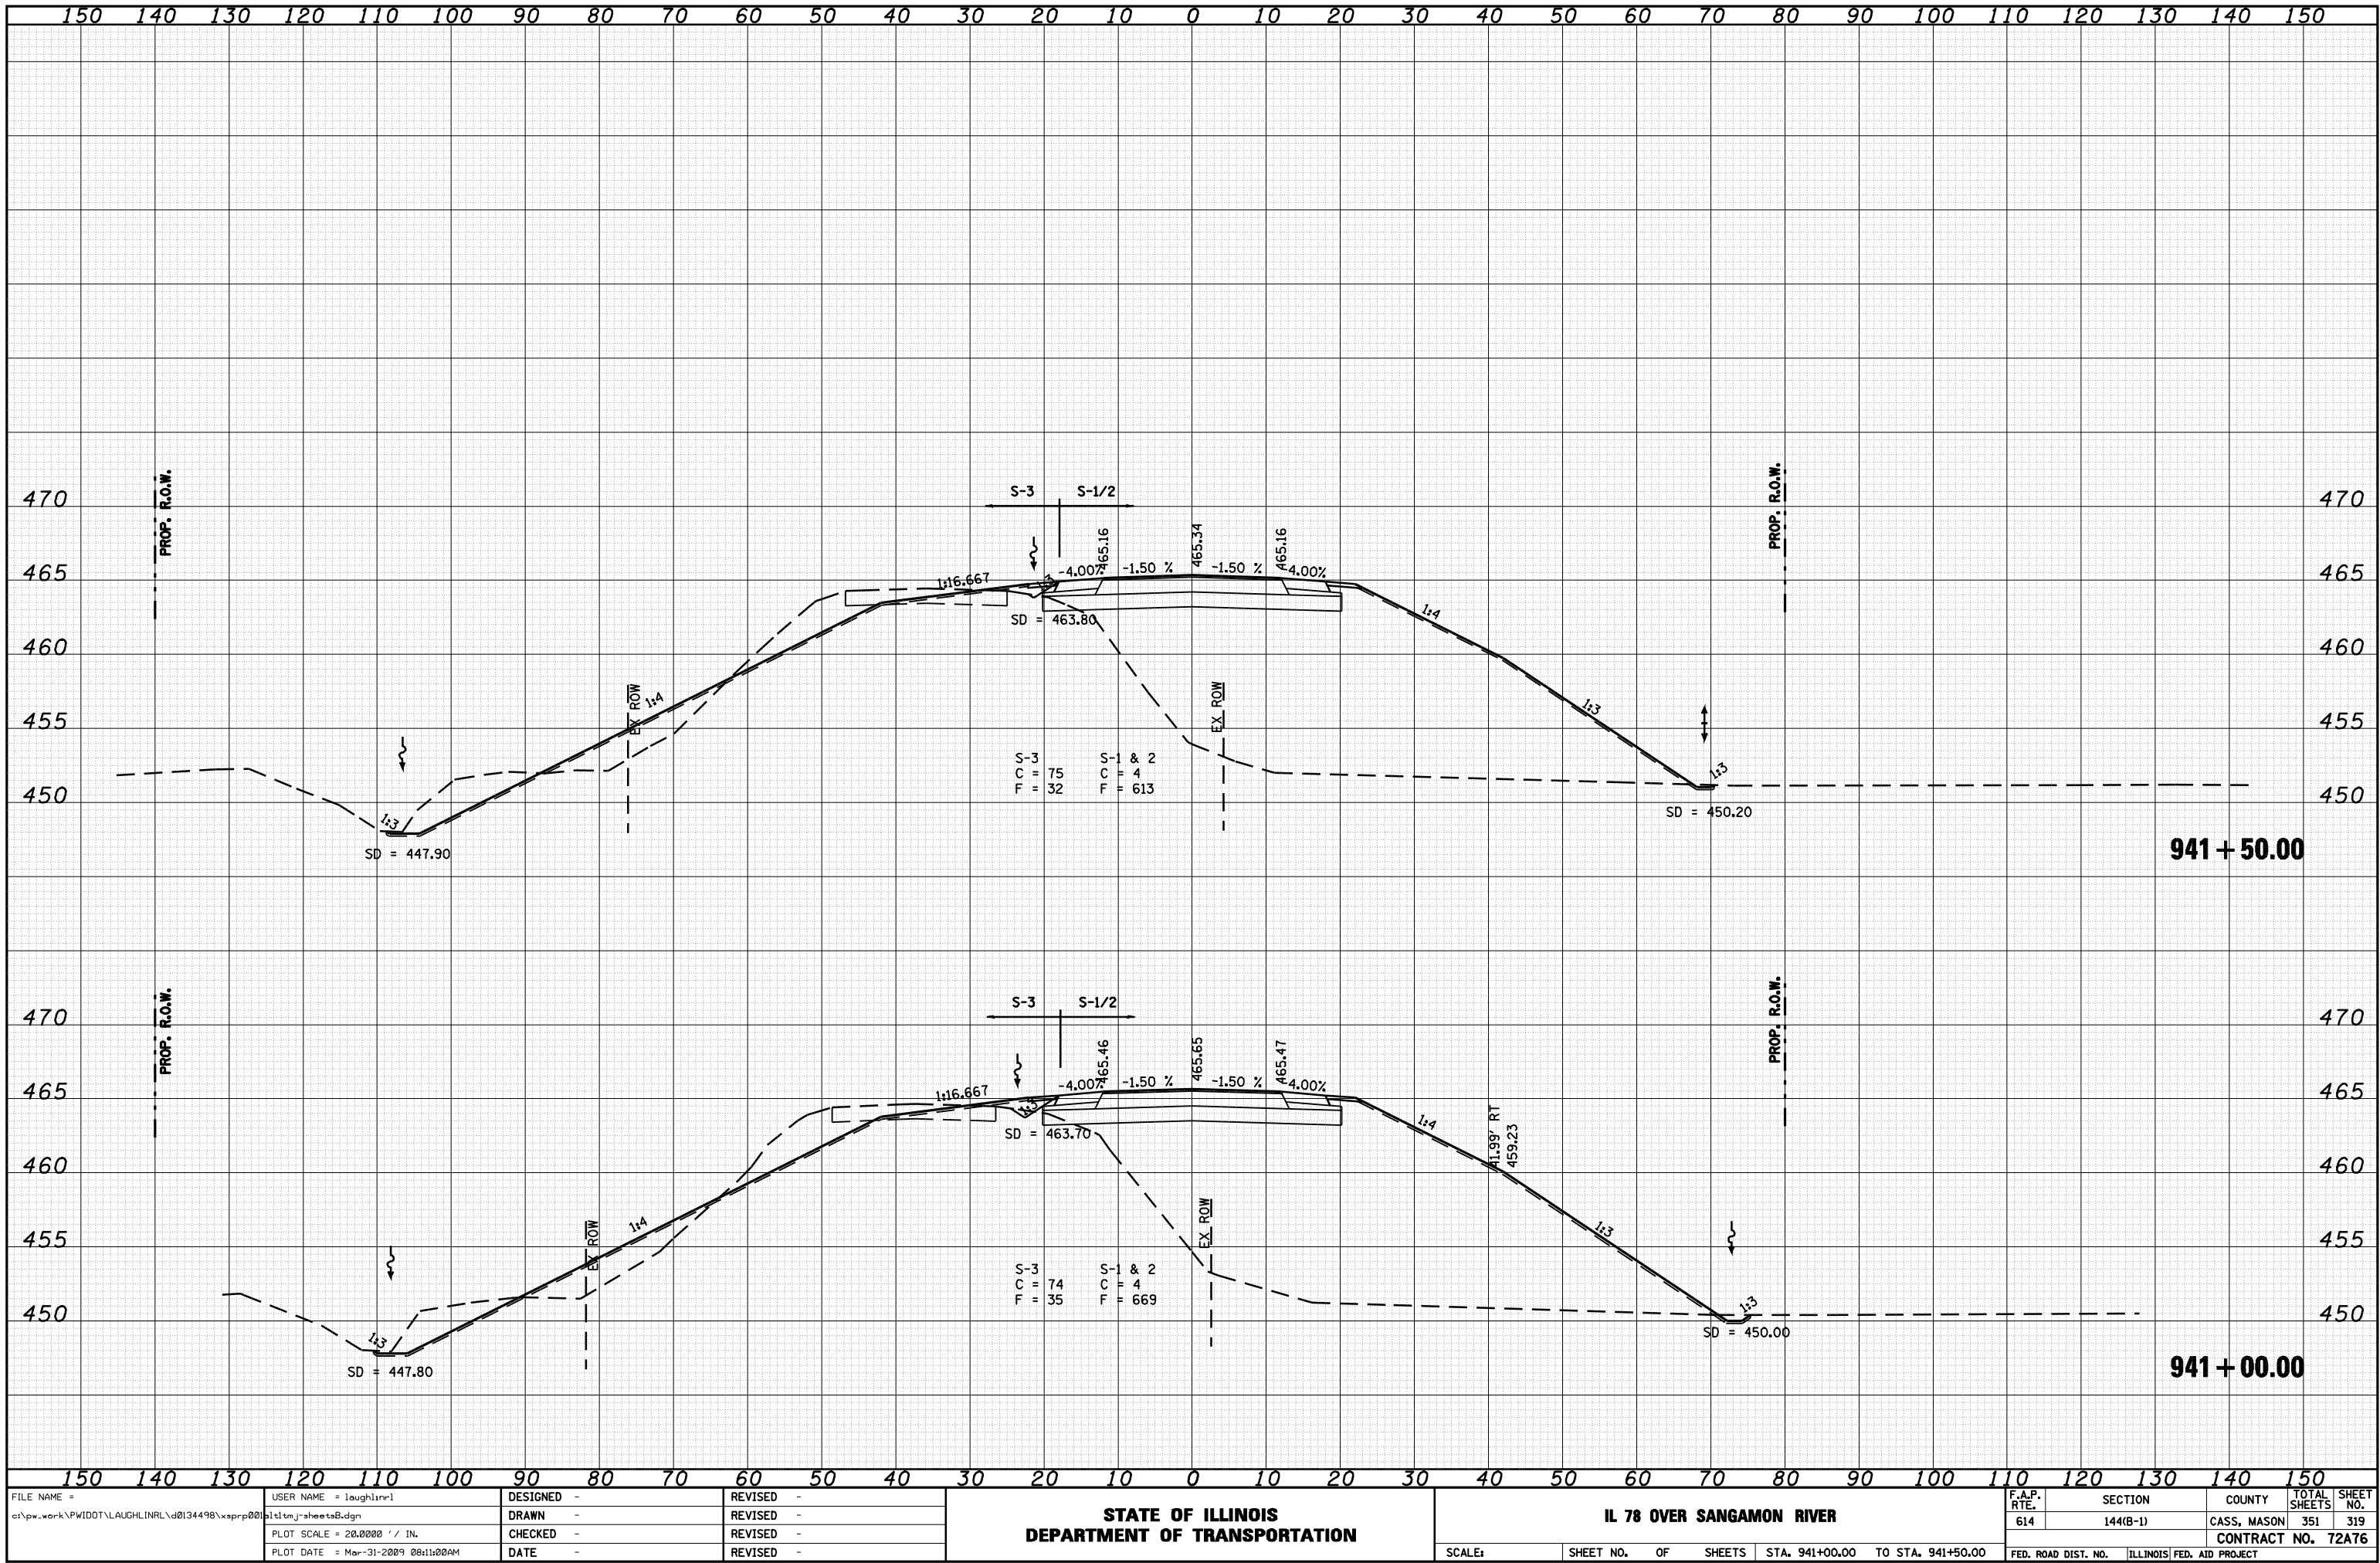
[illegible]

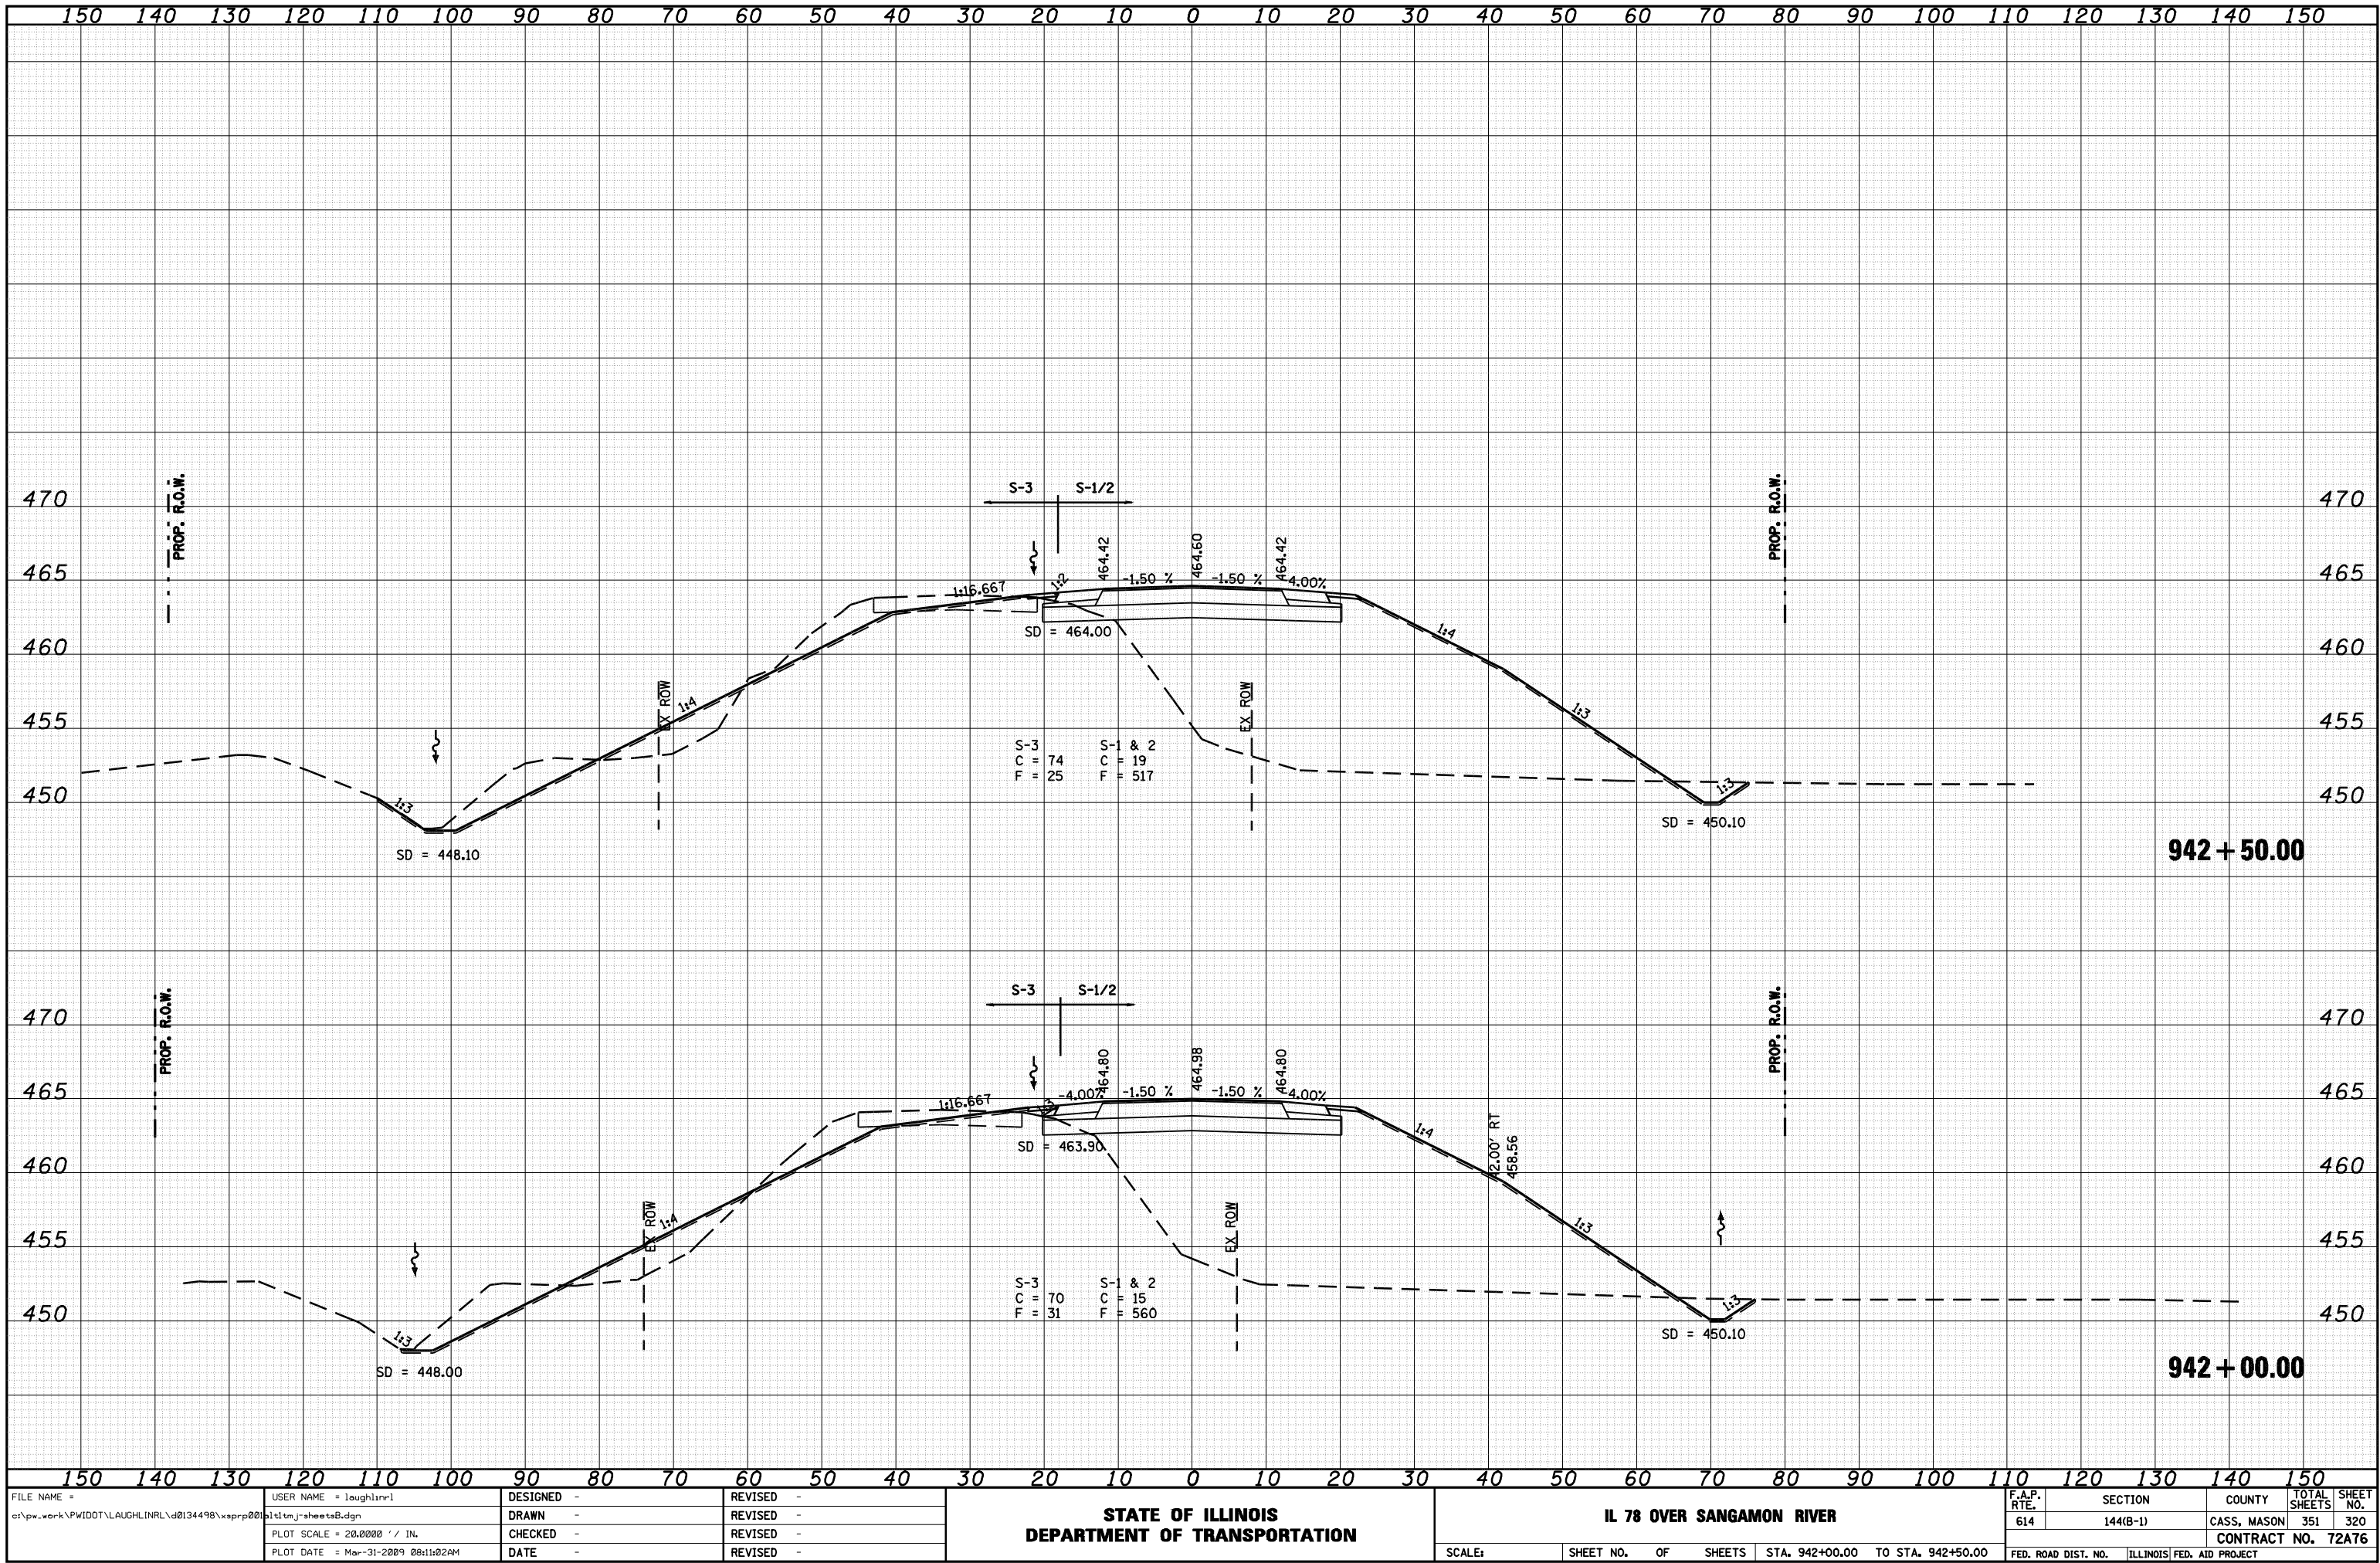[illegible]

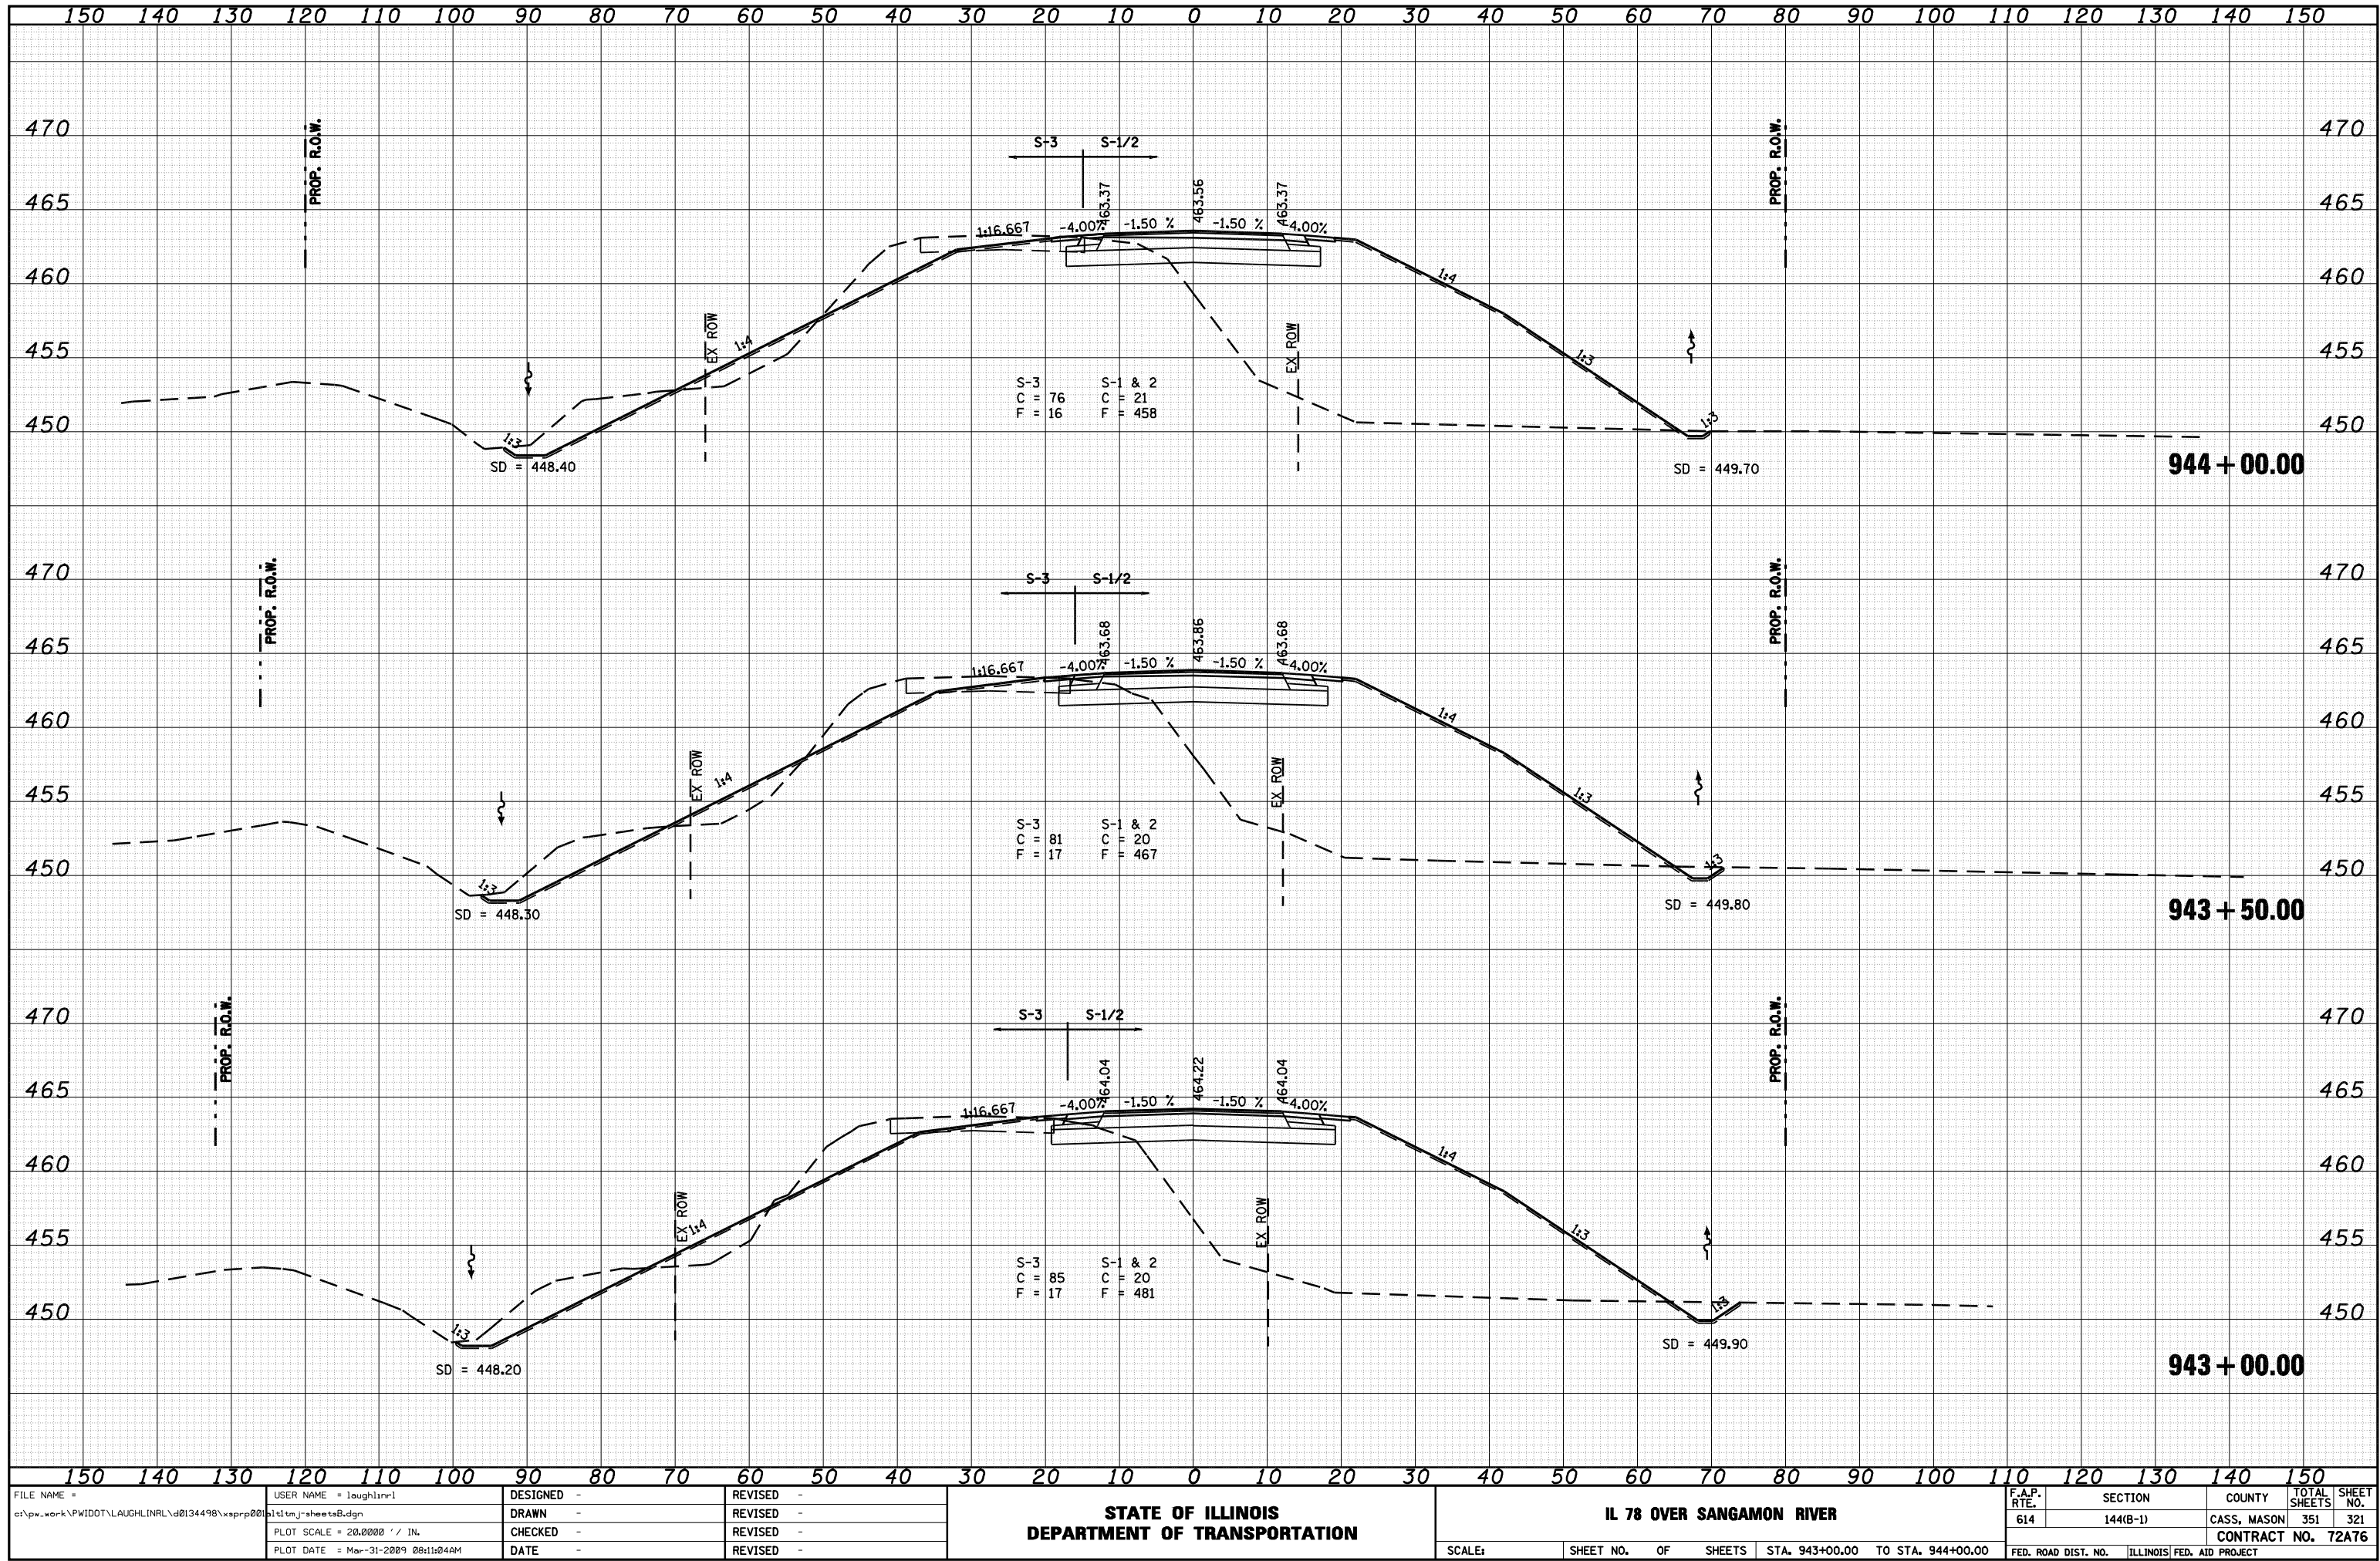[illegible]

FINAL	SURVEYED	DATE
SURVEY	PLOTTED	BY
NOTE BOOK	TEMPLATE	
NO.	AREAS CHECKED	


ORIGINAL	SURVEYED	DATE
SURVEY	PLOTTED	BY
NOTE BOOK	TEMPLATE	
NO.	AREAS CHECKED	

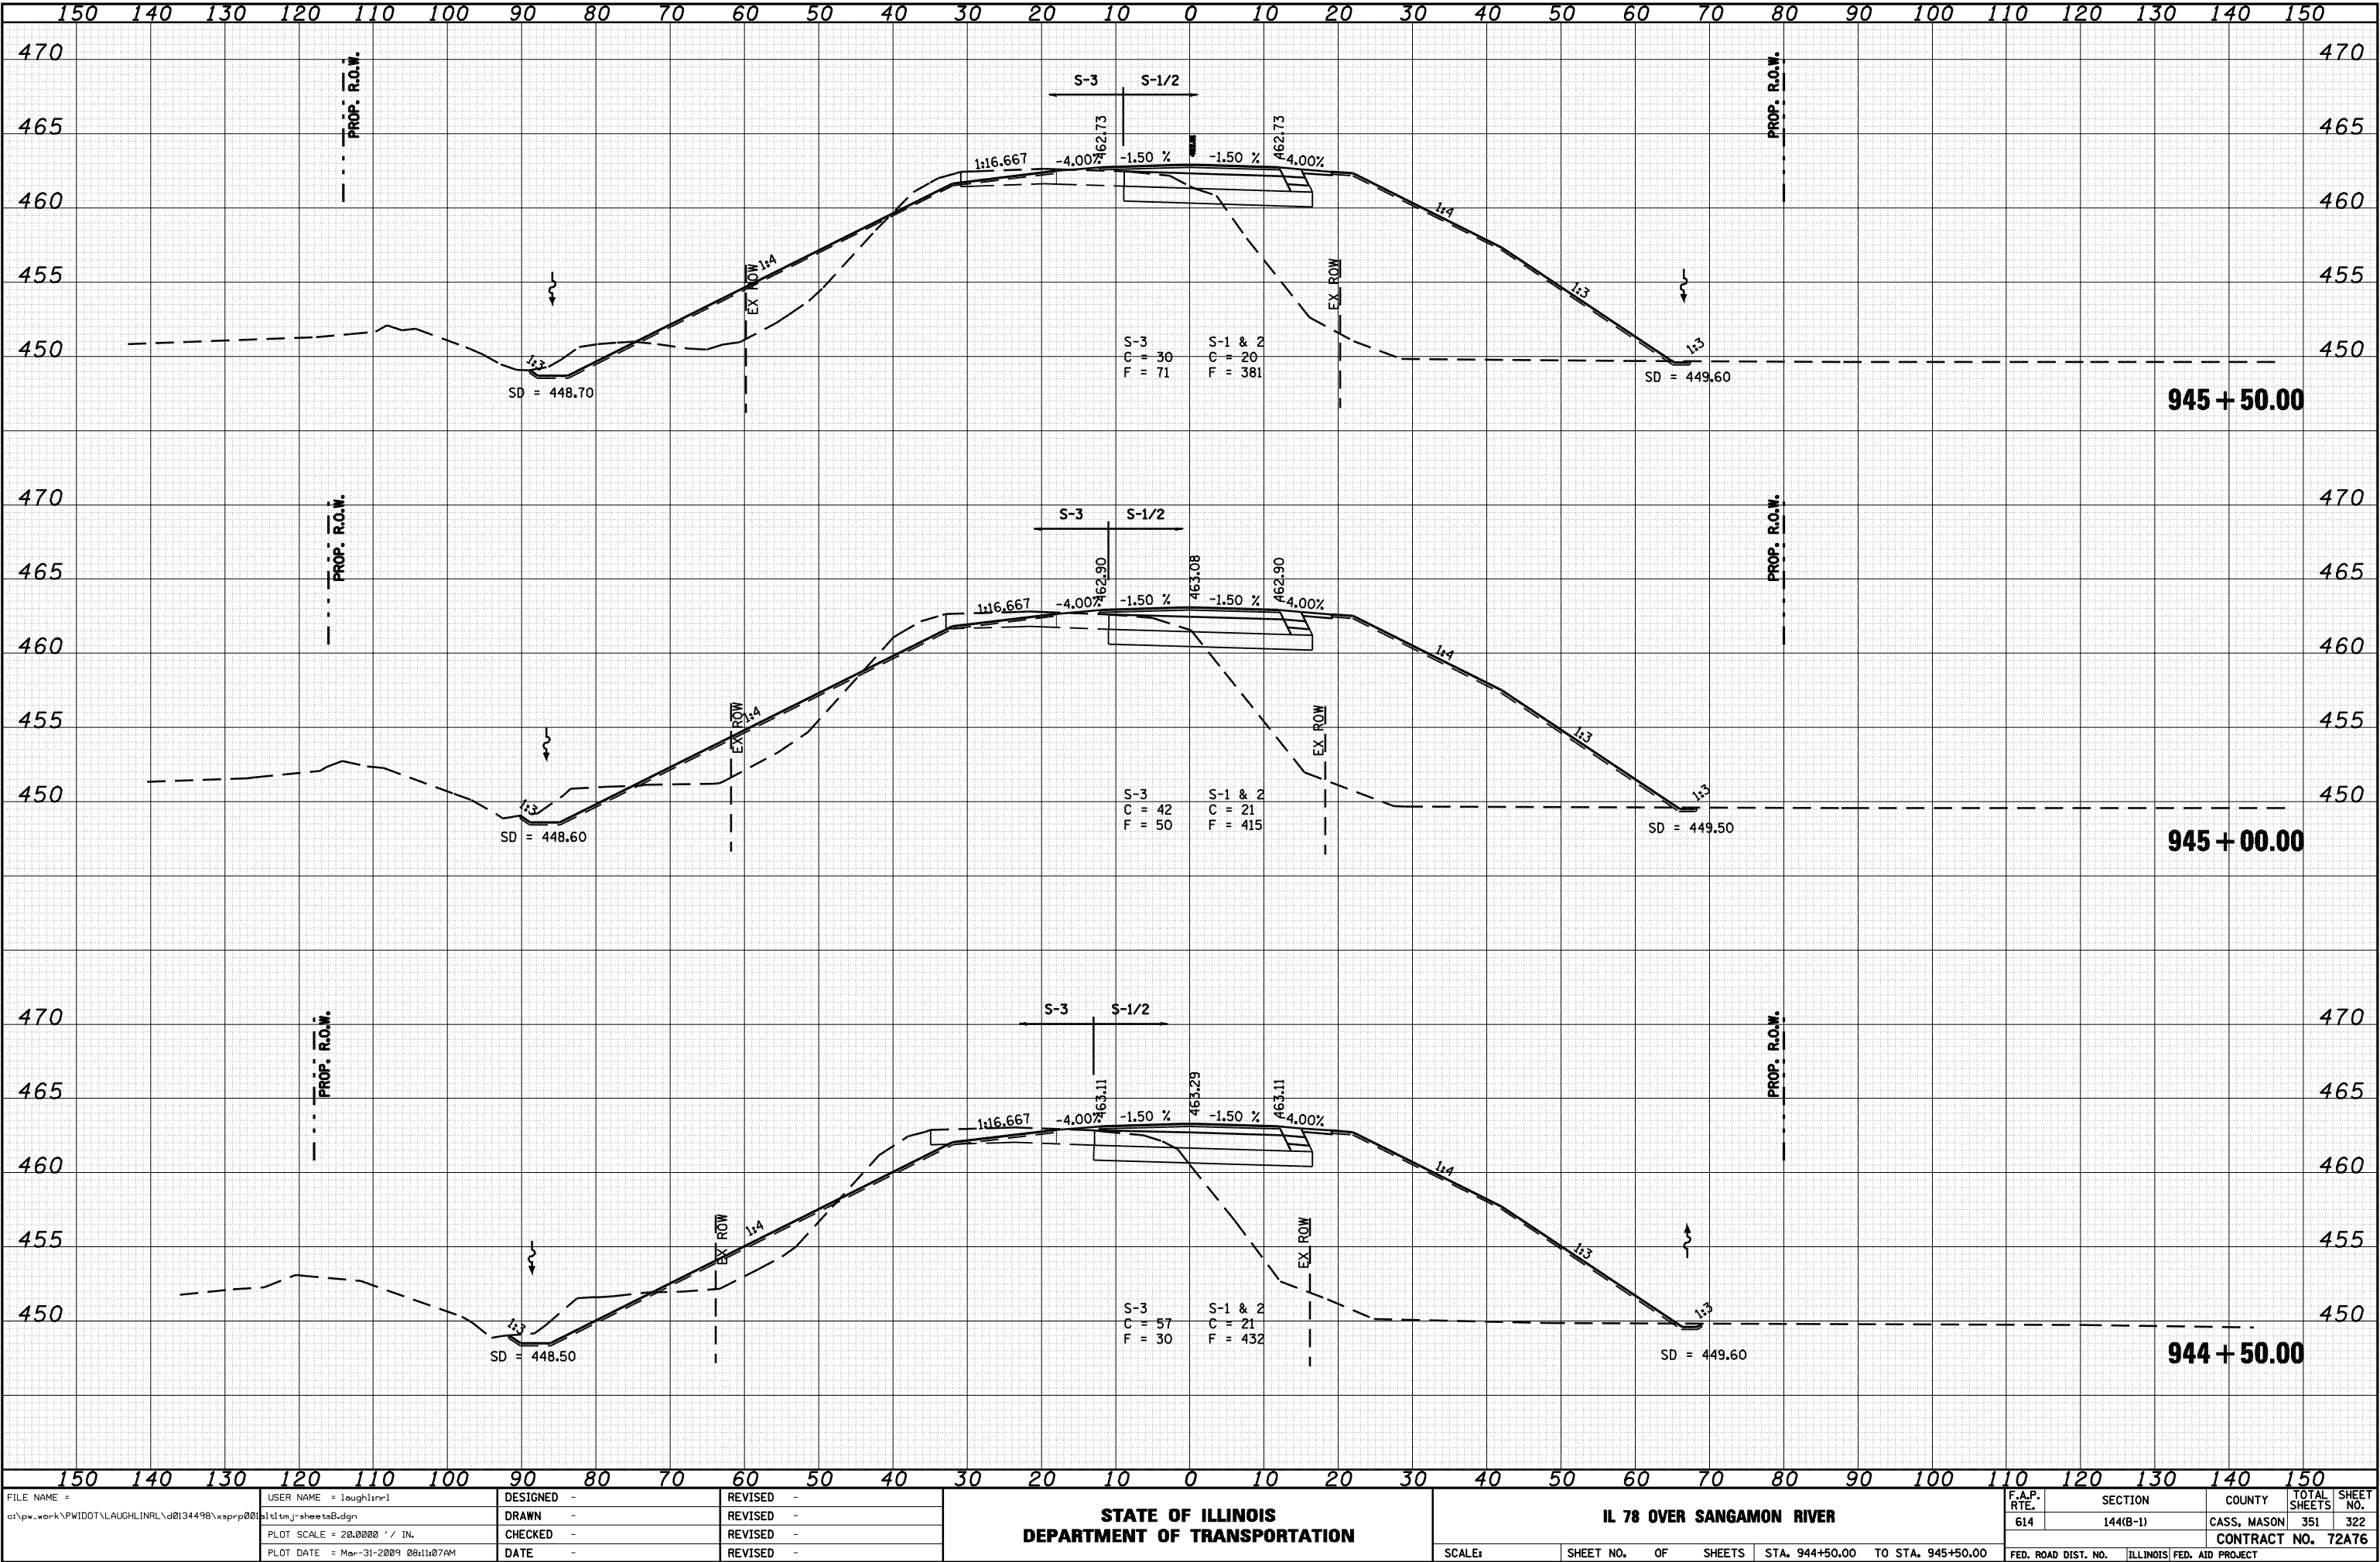

FILE NAME =	USER NAME = laughlinr1	DESIGNED -	REVISED -	STATE OF ILLINOIS DEPARTMENT OF TRANSPORTATION	IL 78 OVER SANGAMON RIVER	F.A.P. RTE.	SECTION	COUNTY	TOTAL SHEETS	SHEET NO.
c:\pwork\PWIDOT\LAUGHLINRL\d0134498\ssprp001\141m-j-sheetsB.dgn	DRAWN -	REVISED -	614			144(B-1)	CASS, MASON	351	322	
PLOT SCALE = 20.0000 ' / IN.	CHECKED -	REVISED -	CONTRACT NO. 72A76							
PLOT DATE = Mar-31-2009 08:11:07AM	DATE -	REVISED -								
SCALE: SHEET NO. OF SHEETS STA. 944+50.00 TO STA. 945+50.00			FED. ROAD DIST. NO. ILLINOIS FED. AID PROJECT							


FINAL	SURVEYED	DATE
SURVEY	PLOTTED	BY
NOTE BOOK	TEMPLATE	
NO.	AREAS CHECKED	


ORIGINAL	SURVEYED	DATE
SURVEY	PLOTTED	BY
NOTE BOOK	TEMPLATE	
NO.	AREAS CHECKED	

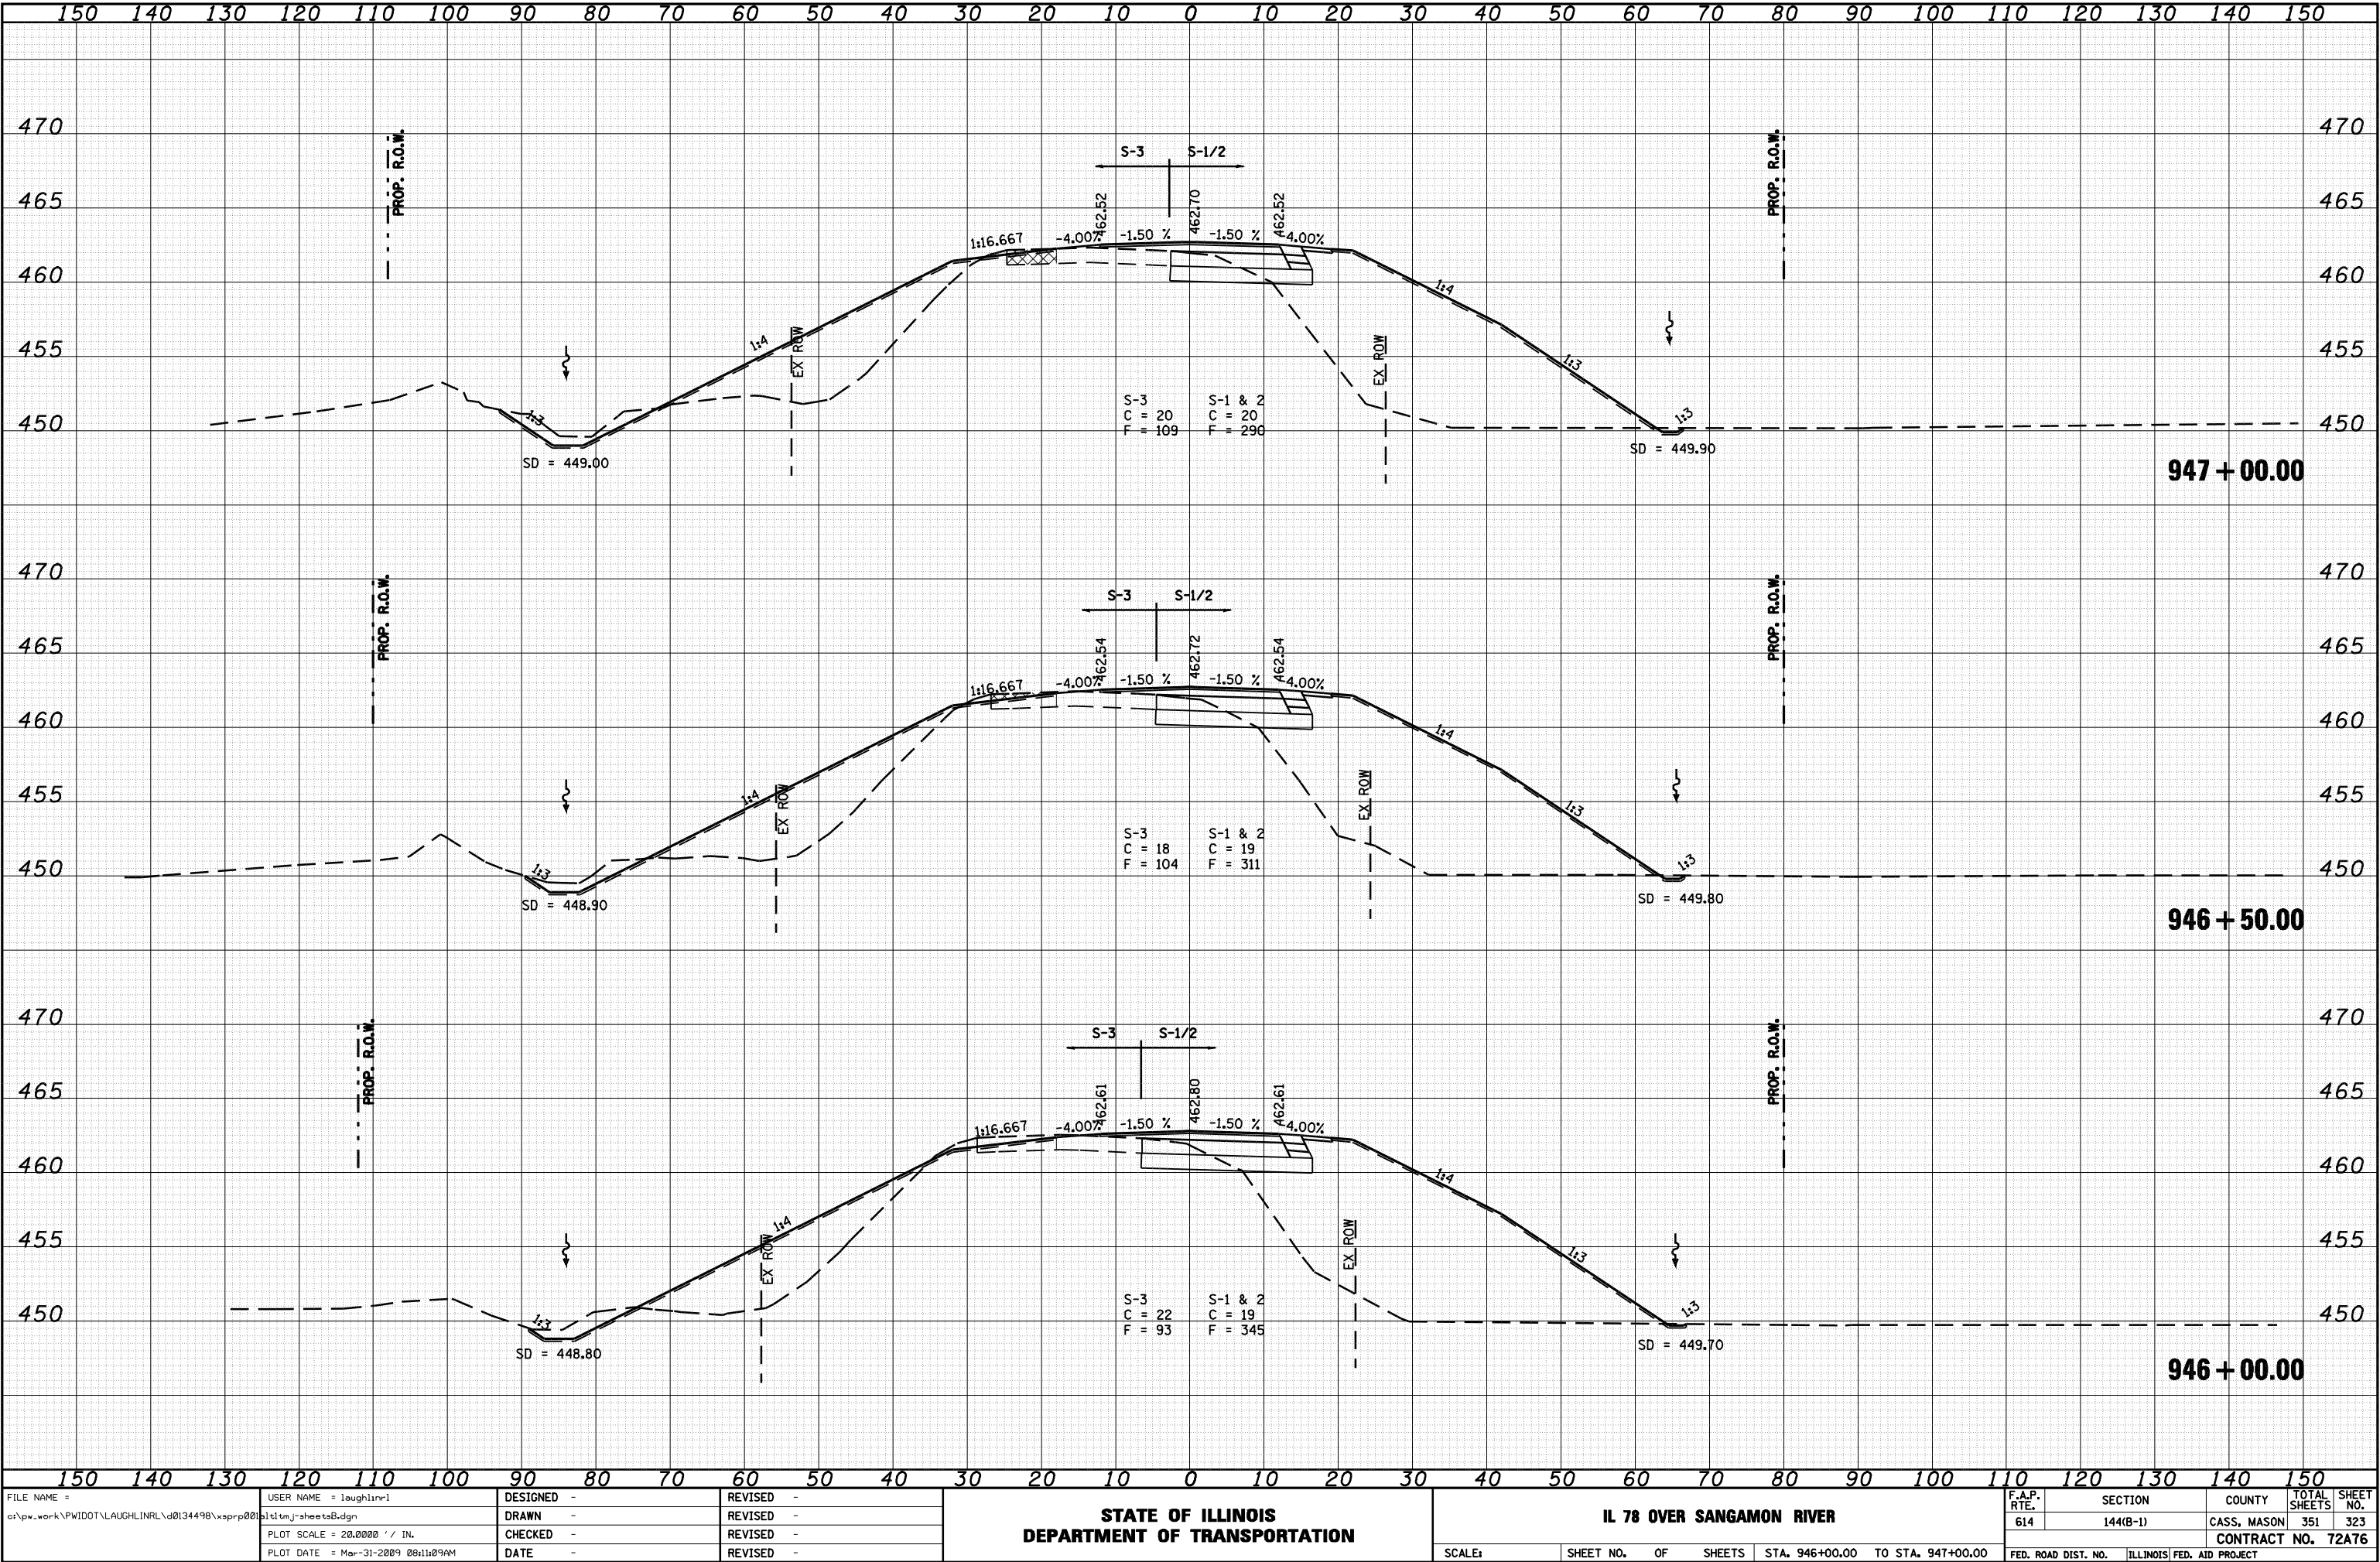

FINAL	SURVEYED	DATE
SURVEY	PLOTTED	BY
NOTE BOOK	TEMPLATE	
NO.	AREAS CHECKED	


ORIGINAL	SURVEYED	DATE
SURVEY	PLOTTED	BY
NOTE BOOK	TEMPLATE	
NO.	AREAS CHECKED	

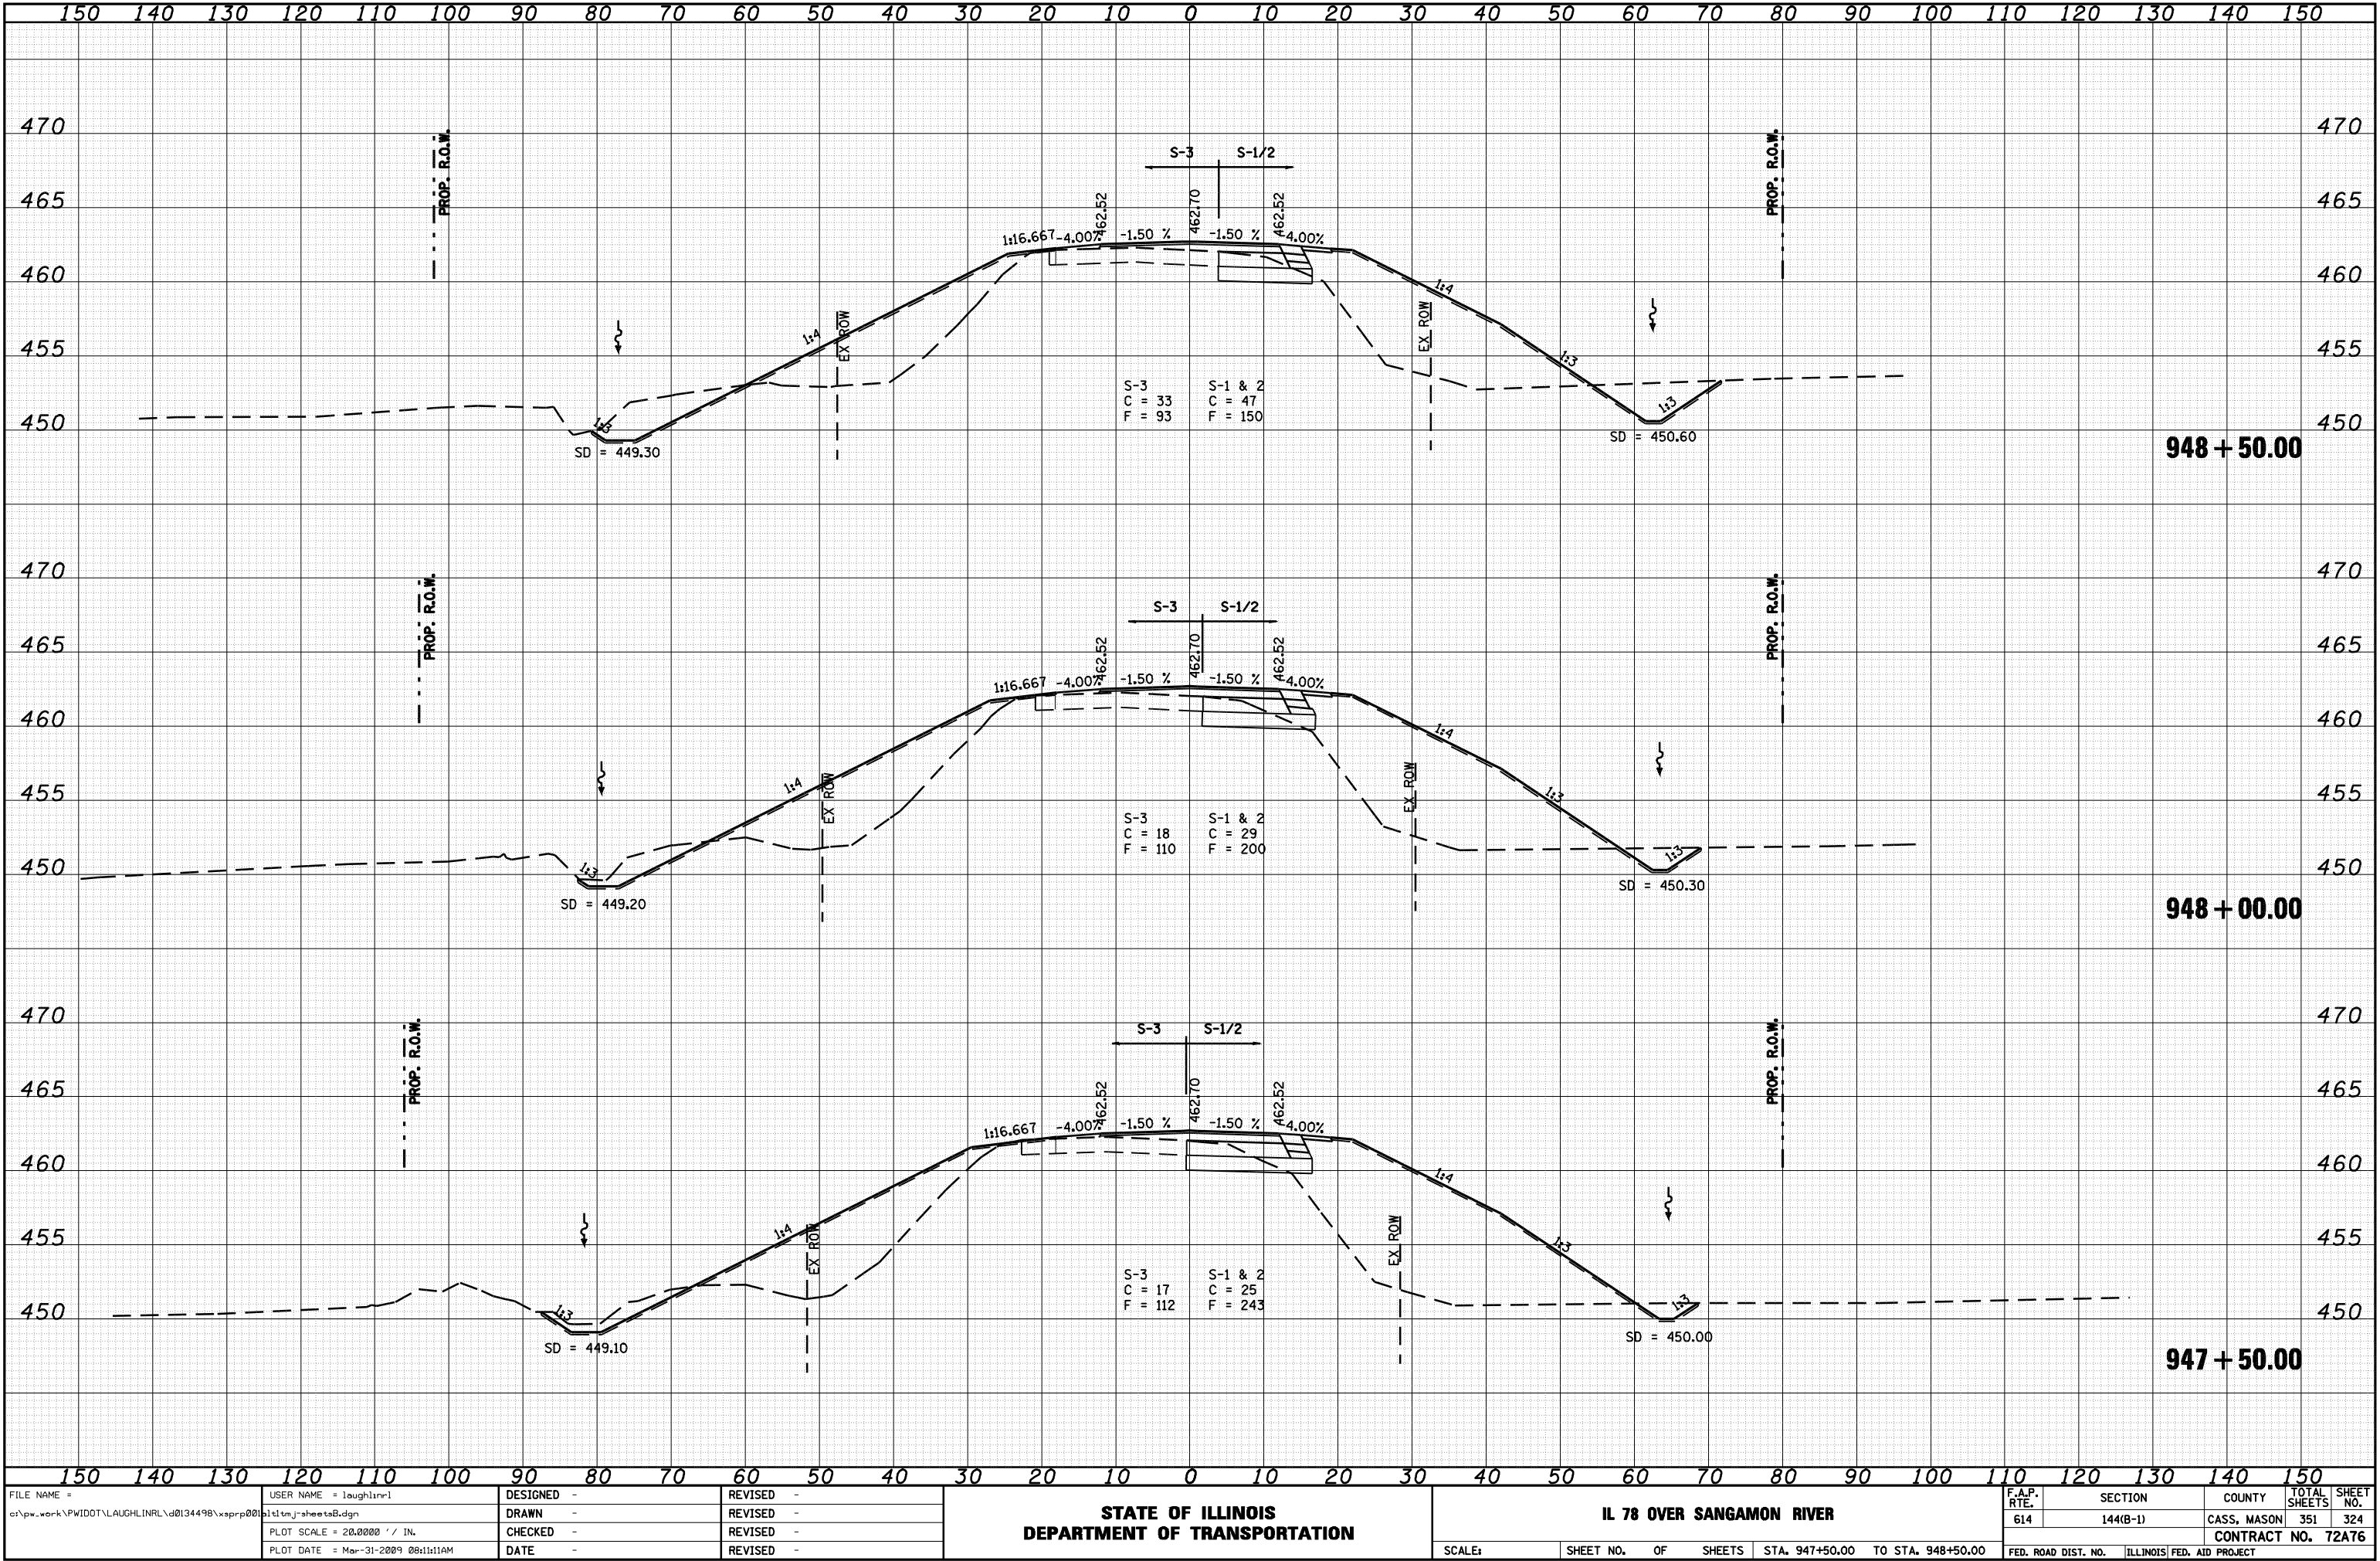

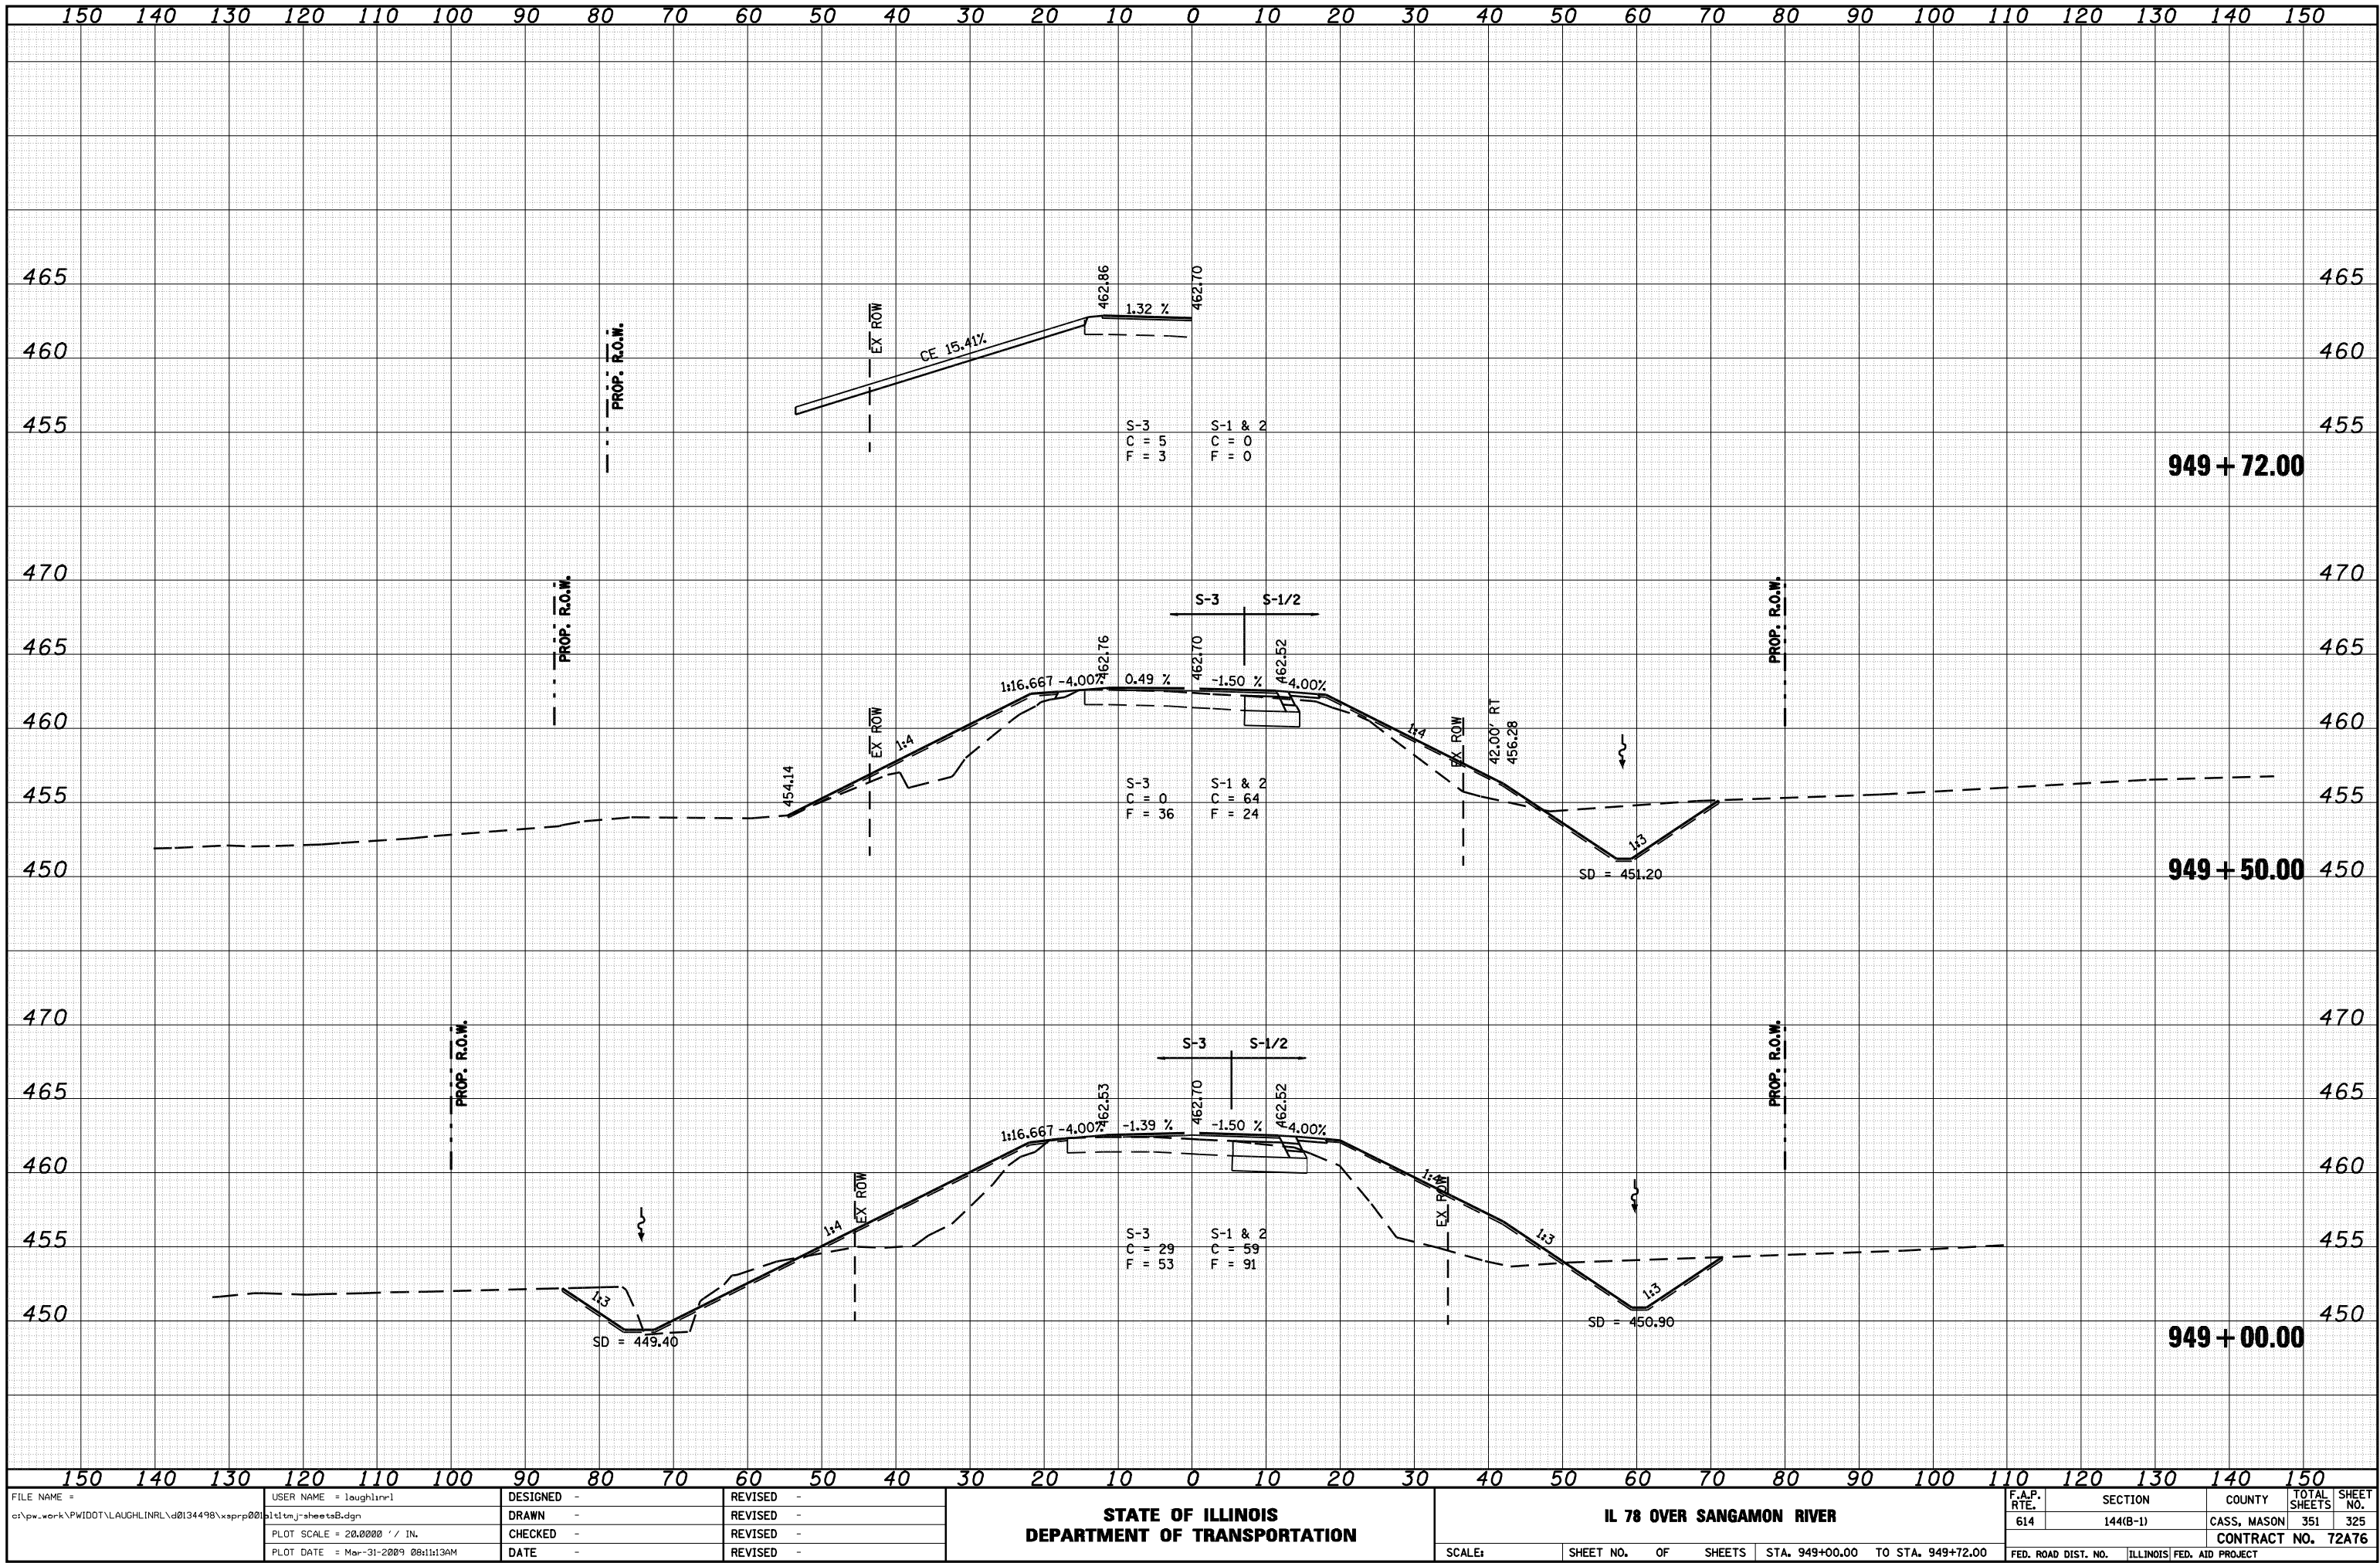[illegible]


FINAL	SURVEYED	BY	DATE
SURVEY	PLOTTED		
NOTE BOOK	TEMPLATE		
NO.	AREAS CHECKED		


ORIGINAL	SURVEYED	BY	DATE
SURVEY	PLOTTED		
NOTE BOOK	TEMPLATE		
NO.	AREAS CHECKED		

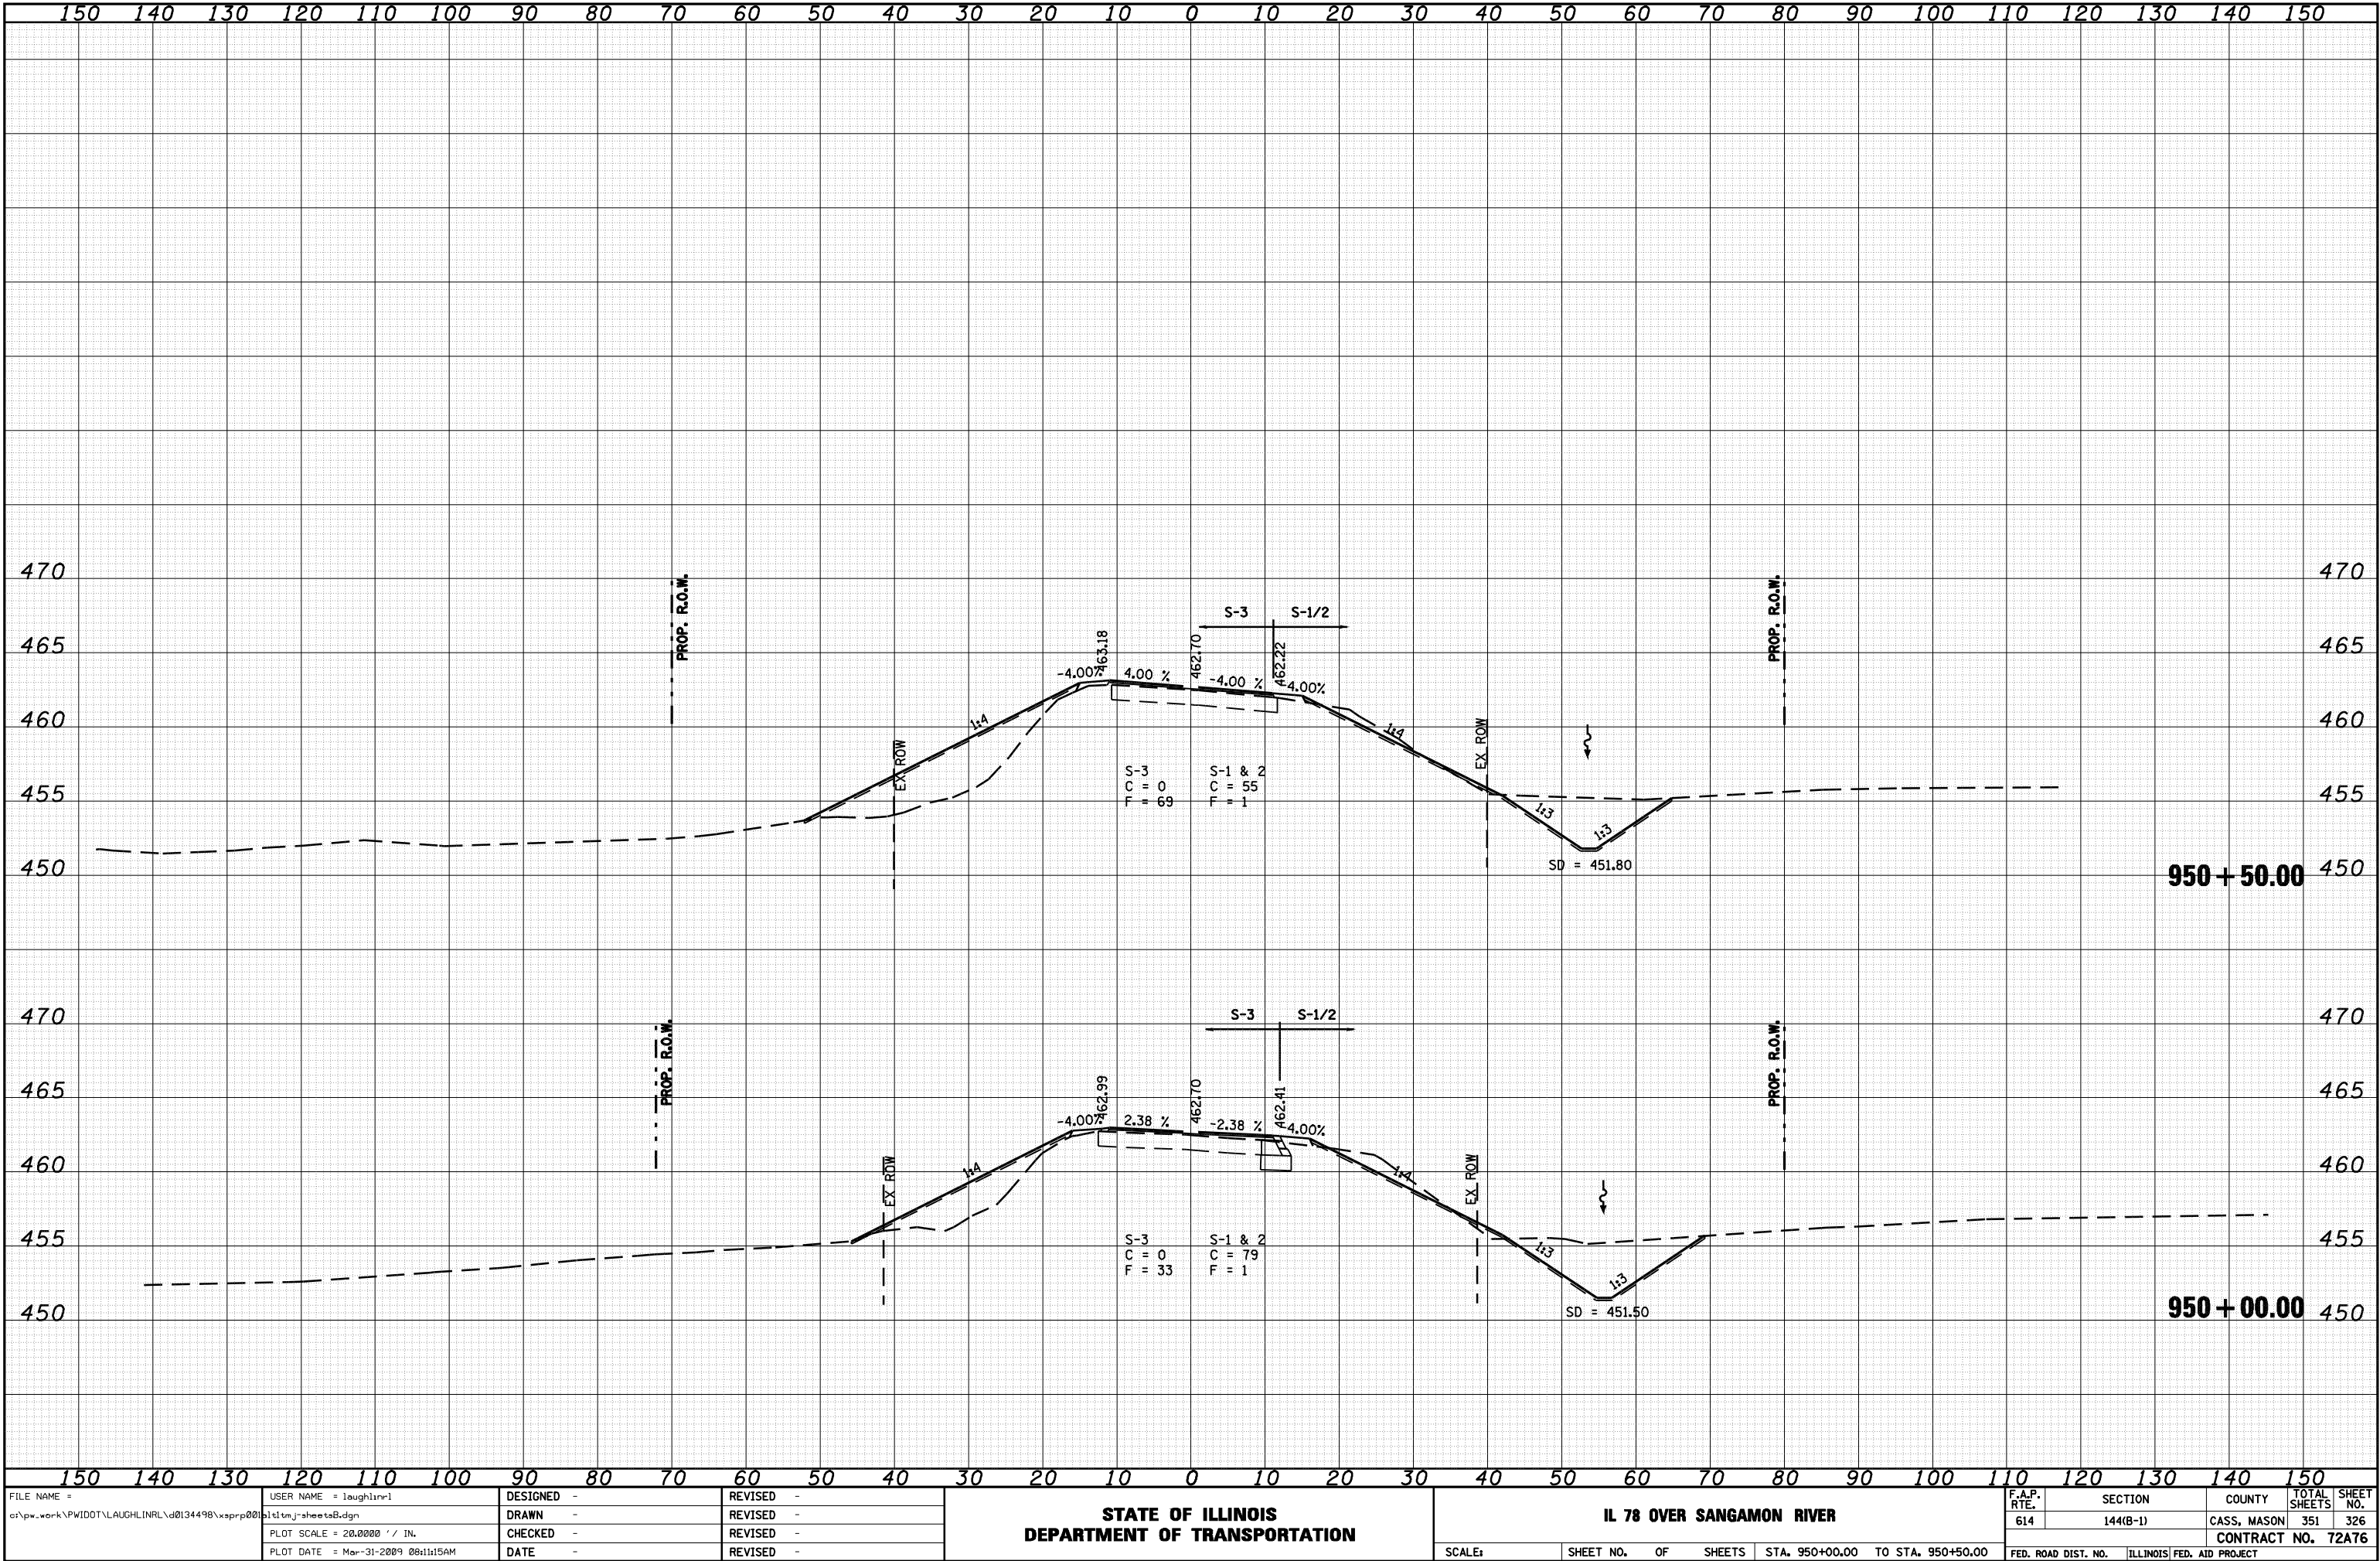

FILE NAME =	USER NAME = loughlinr1	DESIGNED -	REVISED -	STATE OF ILLINOIS DEPARTMENT OF TRANSPORTATION	IL 78 OVER SANGAMON RIVER					F.A.P. RTE.	SECTION	COUNTY	TOTAL SHEETS	SHEET NO.
c:\pw\work\PWIDOT\LAUGHLINR1\d0134498\xsprp001\144(b-1)-sheetsB.dgn	144(b-1)-sheetsB.dgn	DRAWN -	REVISED -							614	144(B-1)	CASS, MASON	351	326
PLOT SCALE = 20.0000' / IN.		CHECKED -	REVISED -							CONTRACT NO. 72A76				
PLOT DATE = Mar-31-2009 08:11:15AM		DATE -	REVISED -							SCALE:	SHEET NO.	OF	SHEETS	STA. 950+00.00 TO STA. 950+50.00
												FED. ROAD DIST. NO.	ILLINOIS	FED. AID PROJECT


ORIGINAL SURVEY	SURVEYED _____	BY _____	DATE _____
	PLOTTED _____		
	TEMPLATE _____		
	AREAS _____		
	AREAS CHECKED _____		
	NO. _____		
NOTE BOOK			

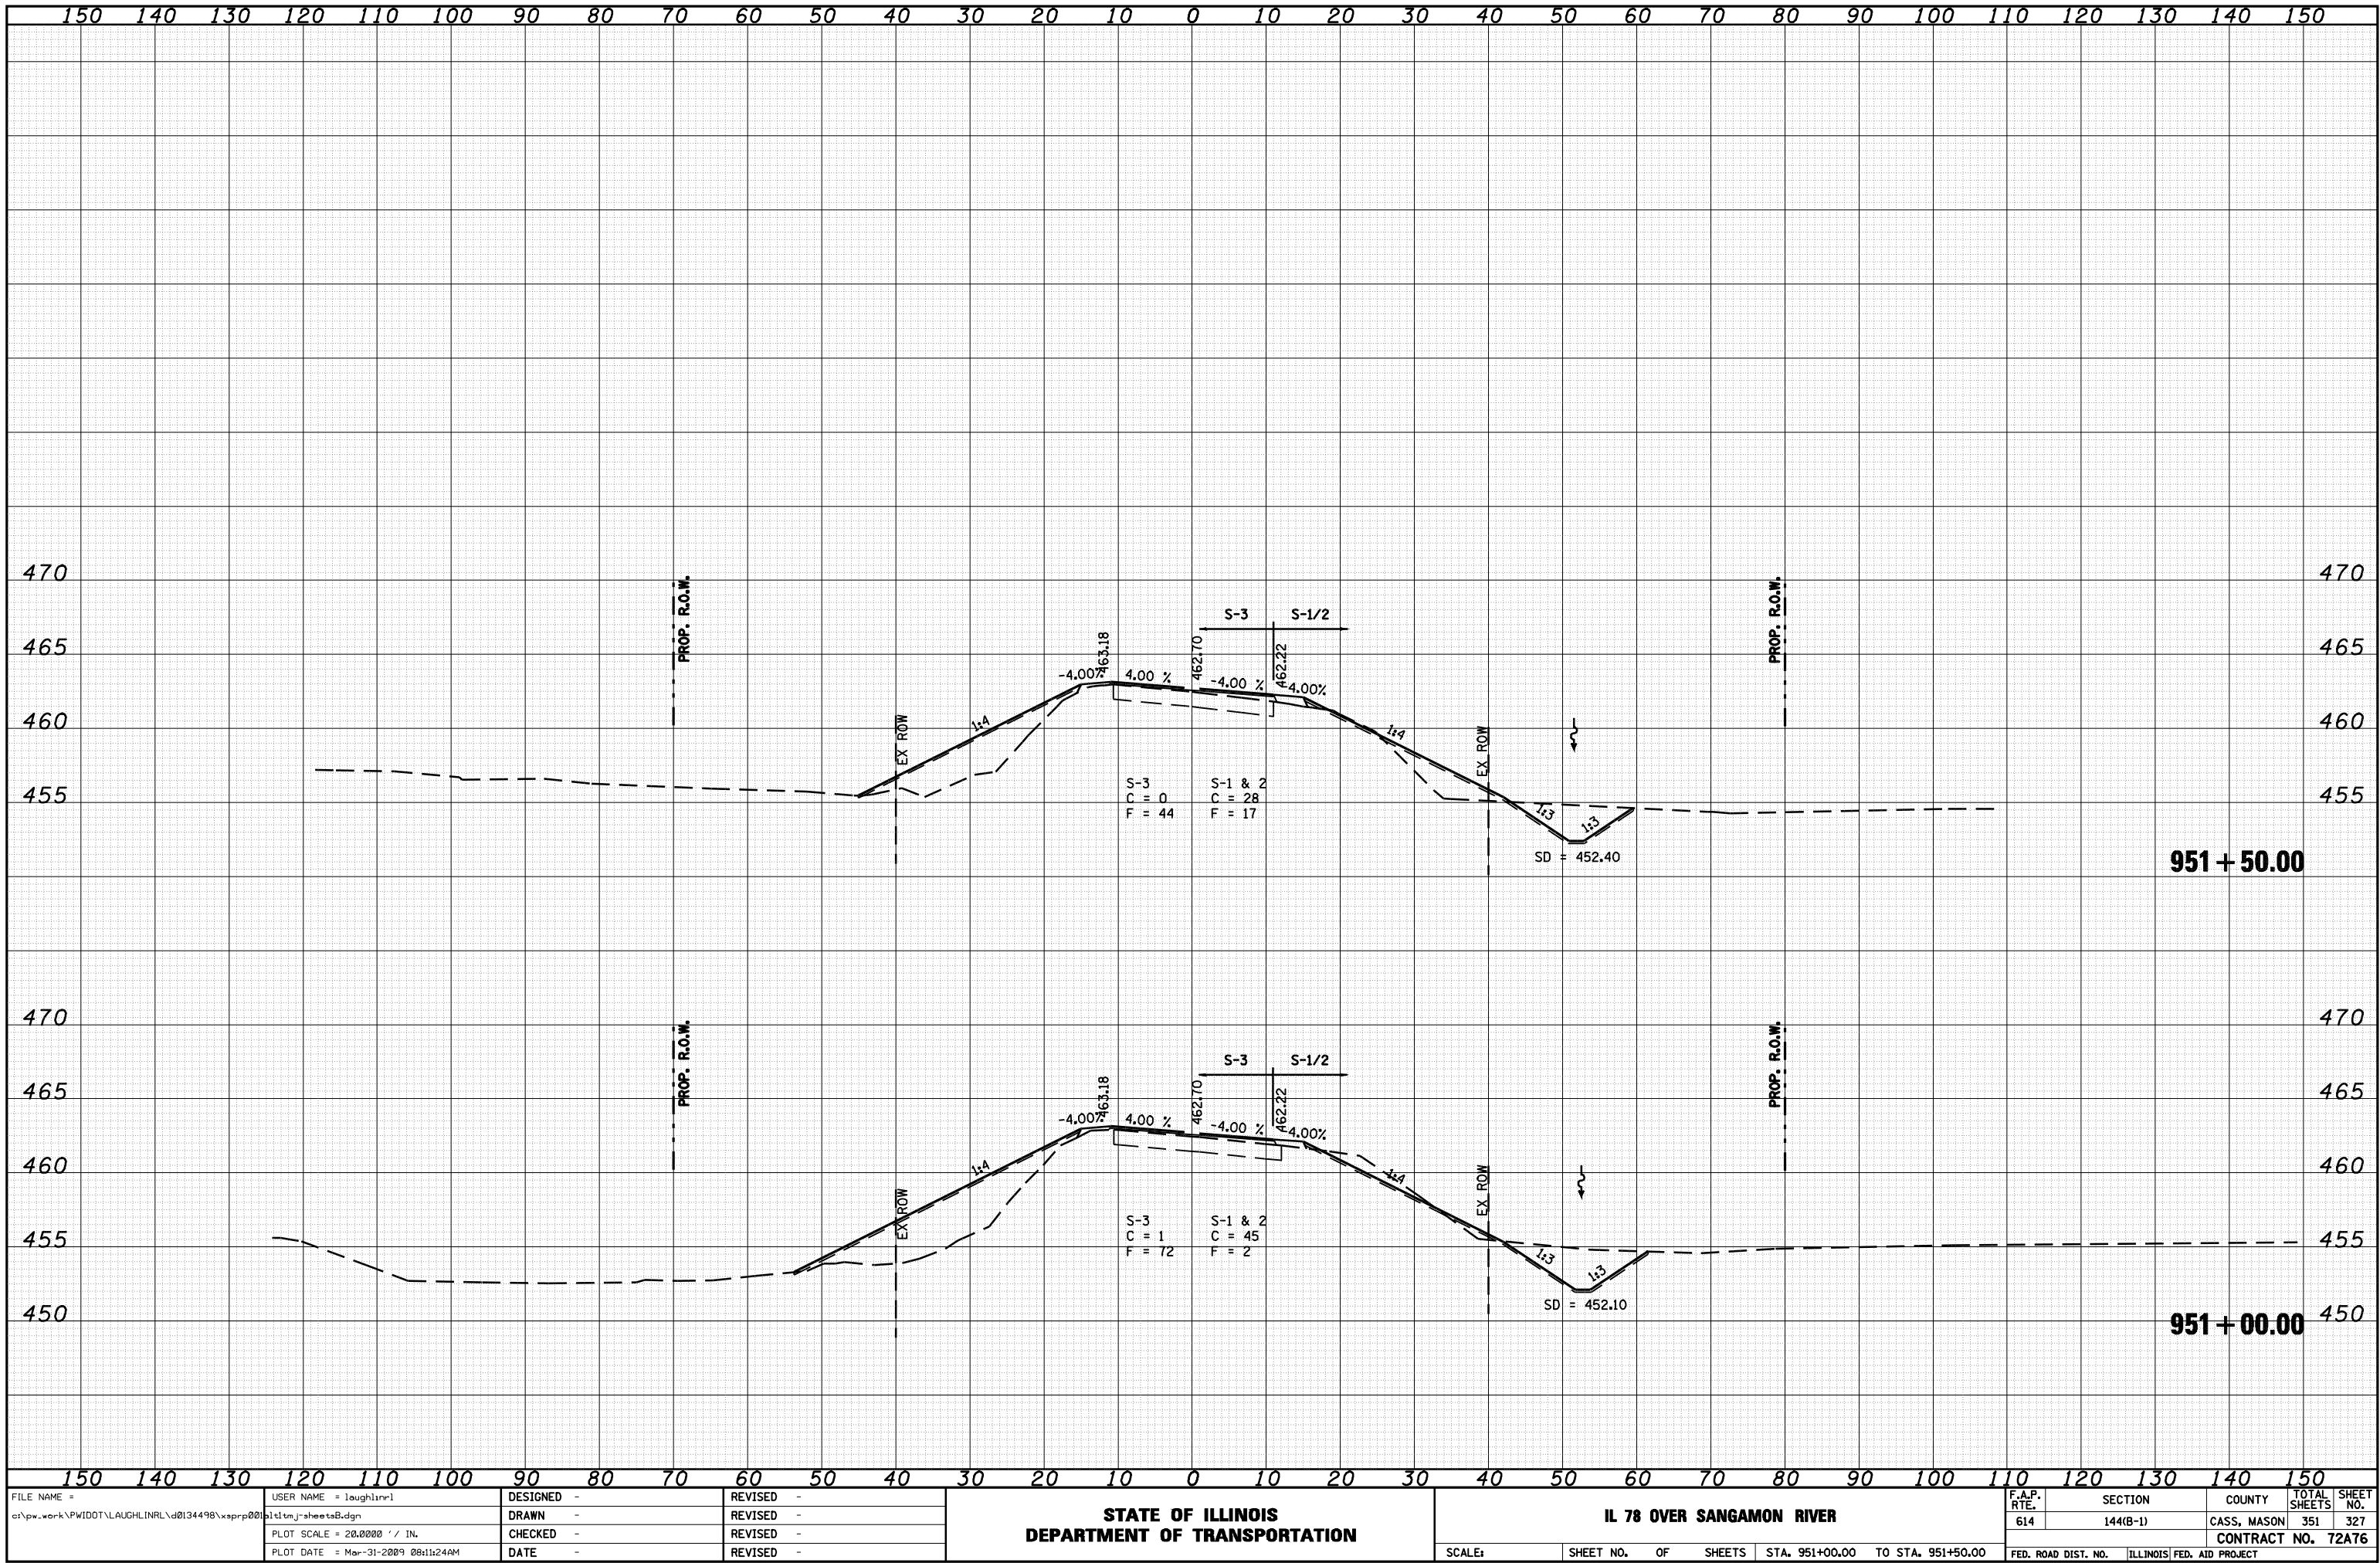

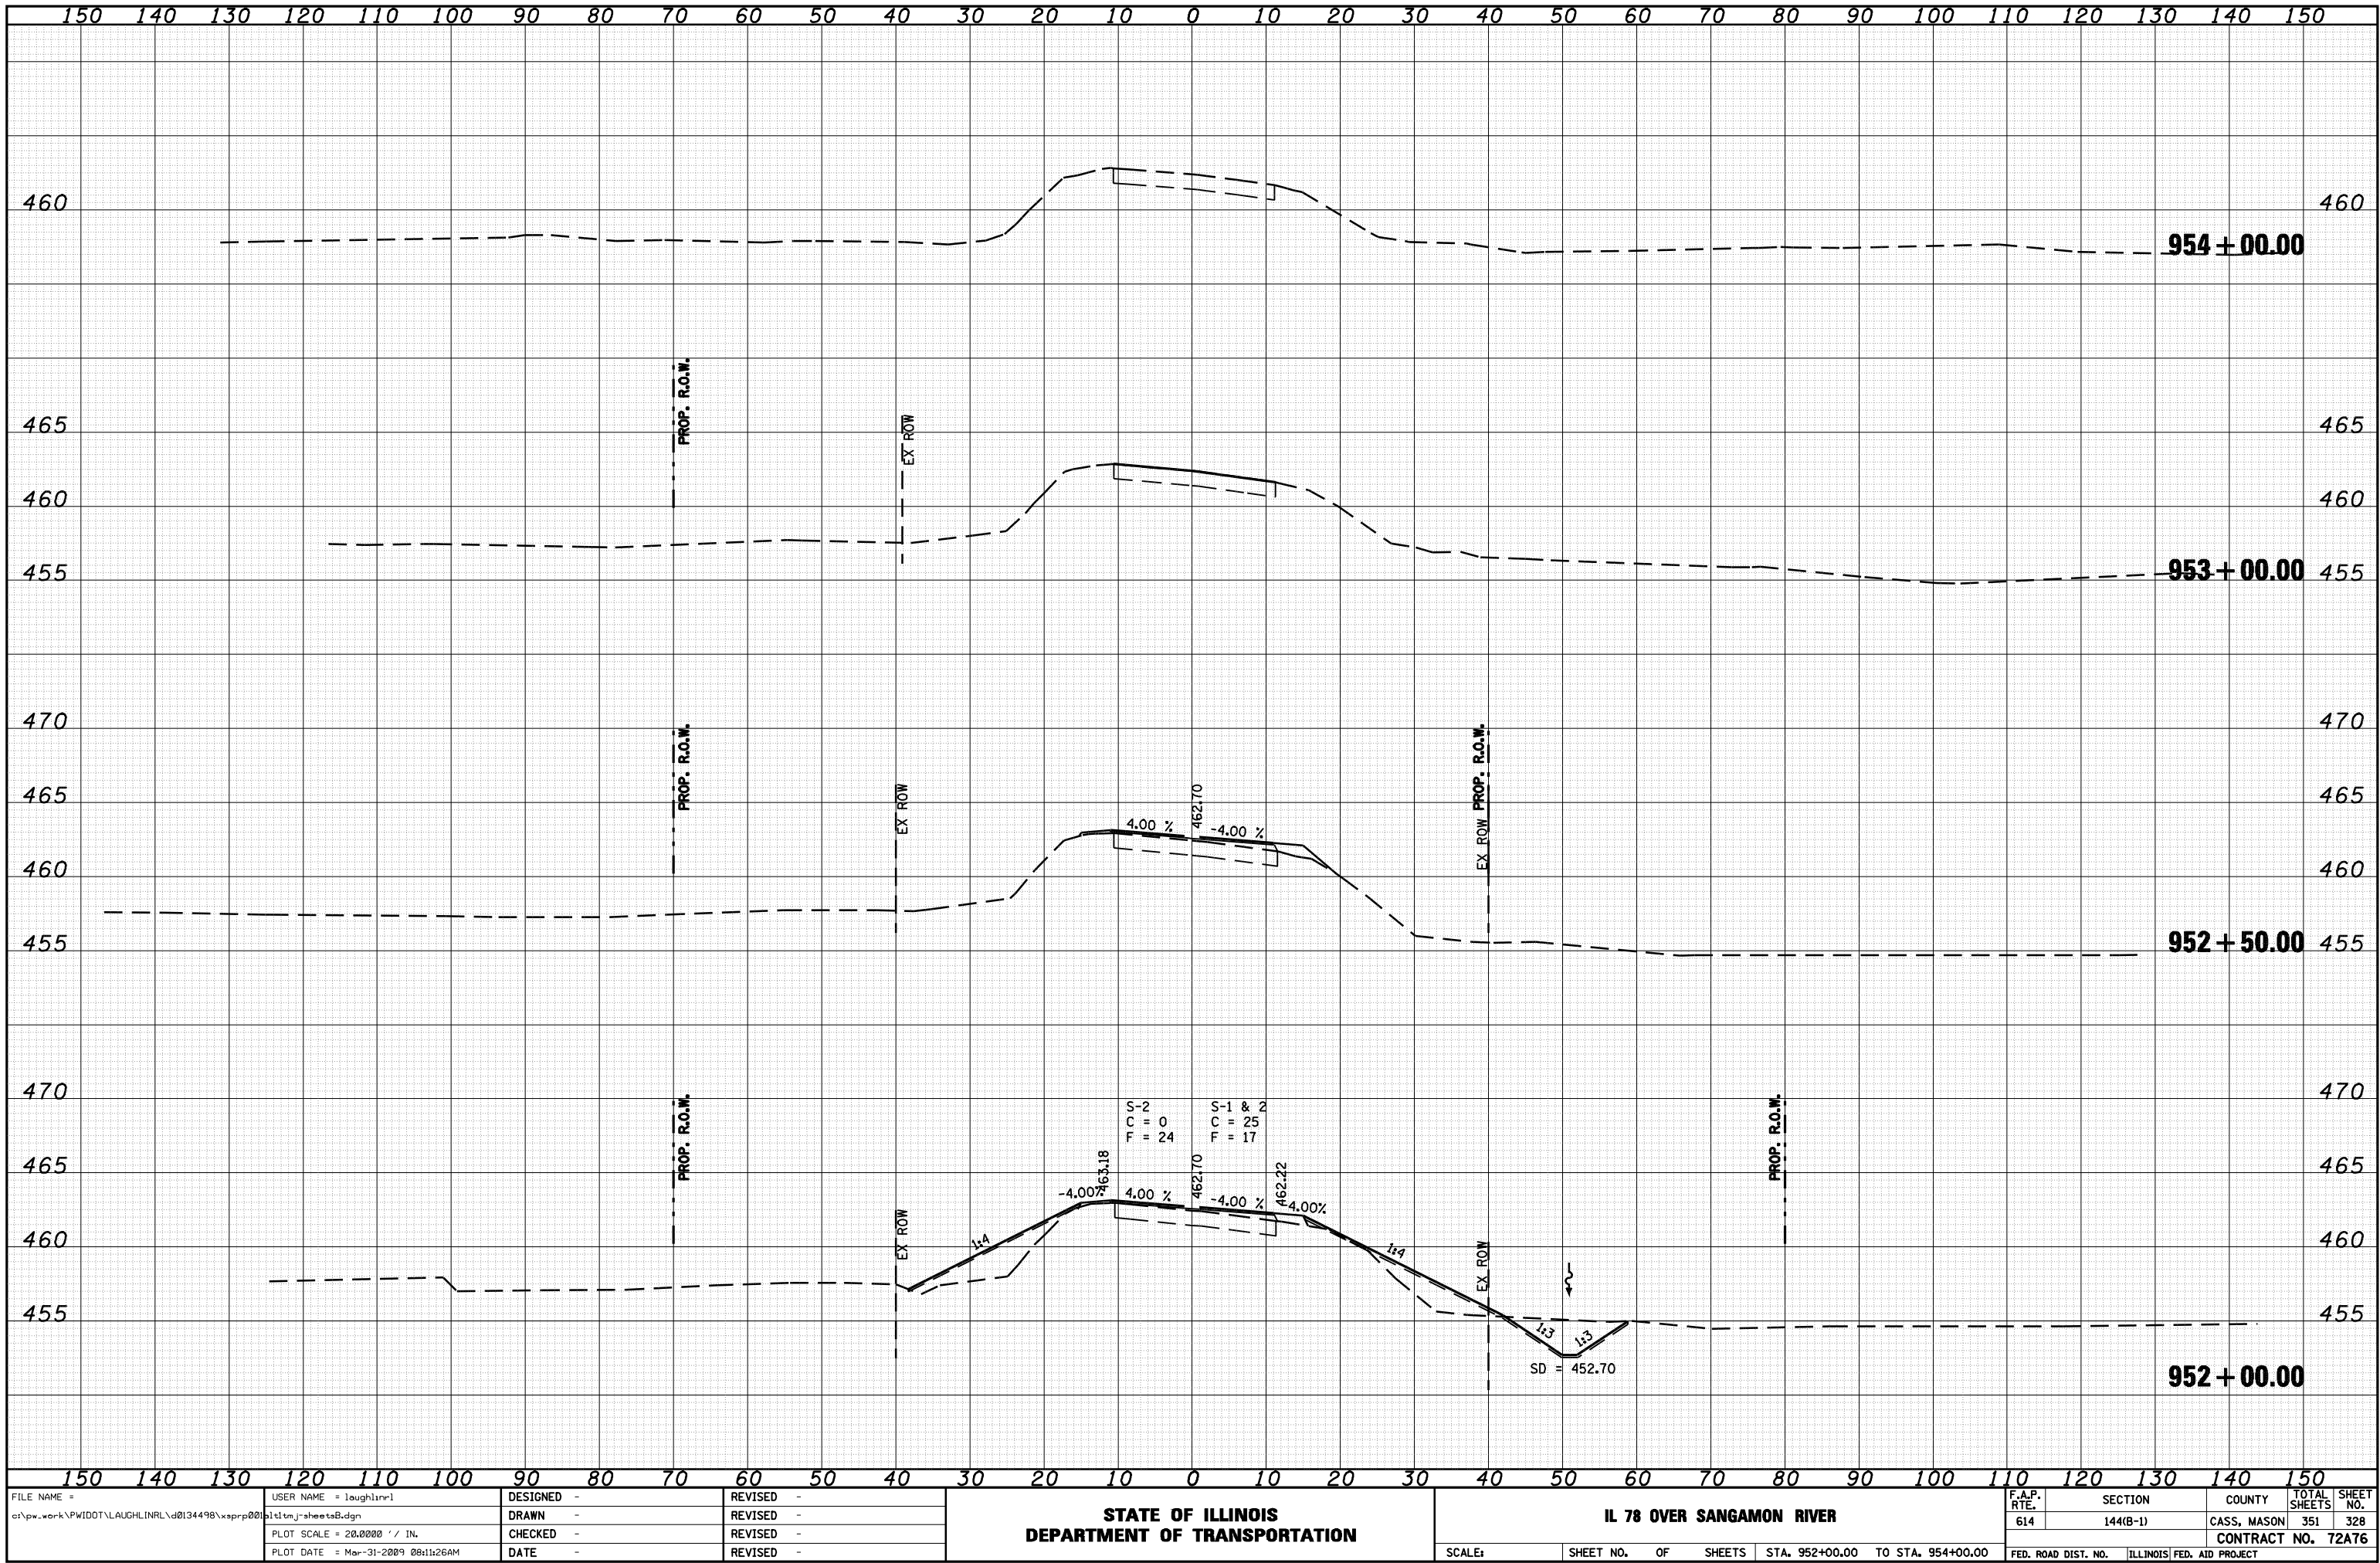[illegible]


FINAL SURVEY NOTE BOOK NO.	SURVEYED PLOTTED TEMPLATE AREAS CHECKED	BY	DATE

ORIGINAL SURVEY NOTE BOOK NO.	SURVEYED PLOTTED TEMPLATE AREAS CHECKED	BY	DATE

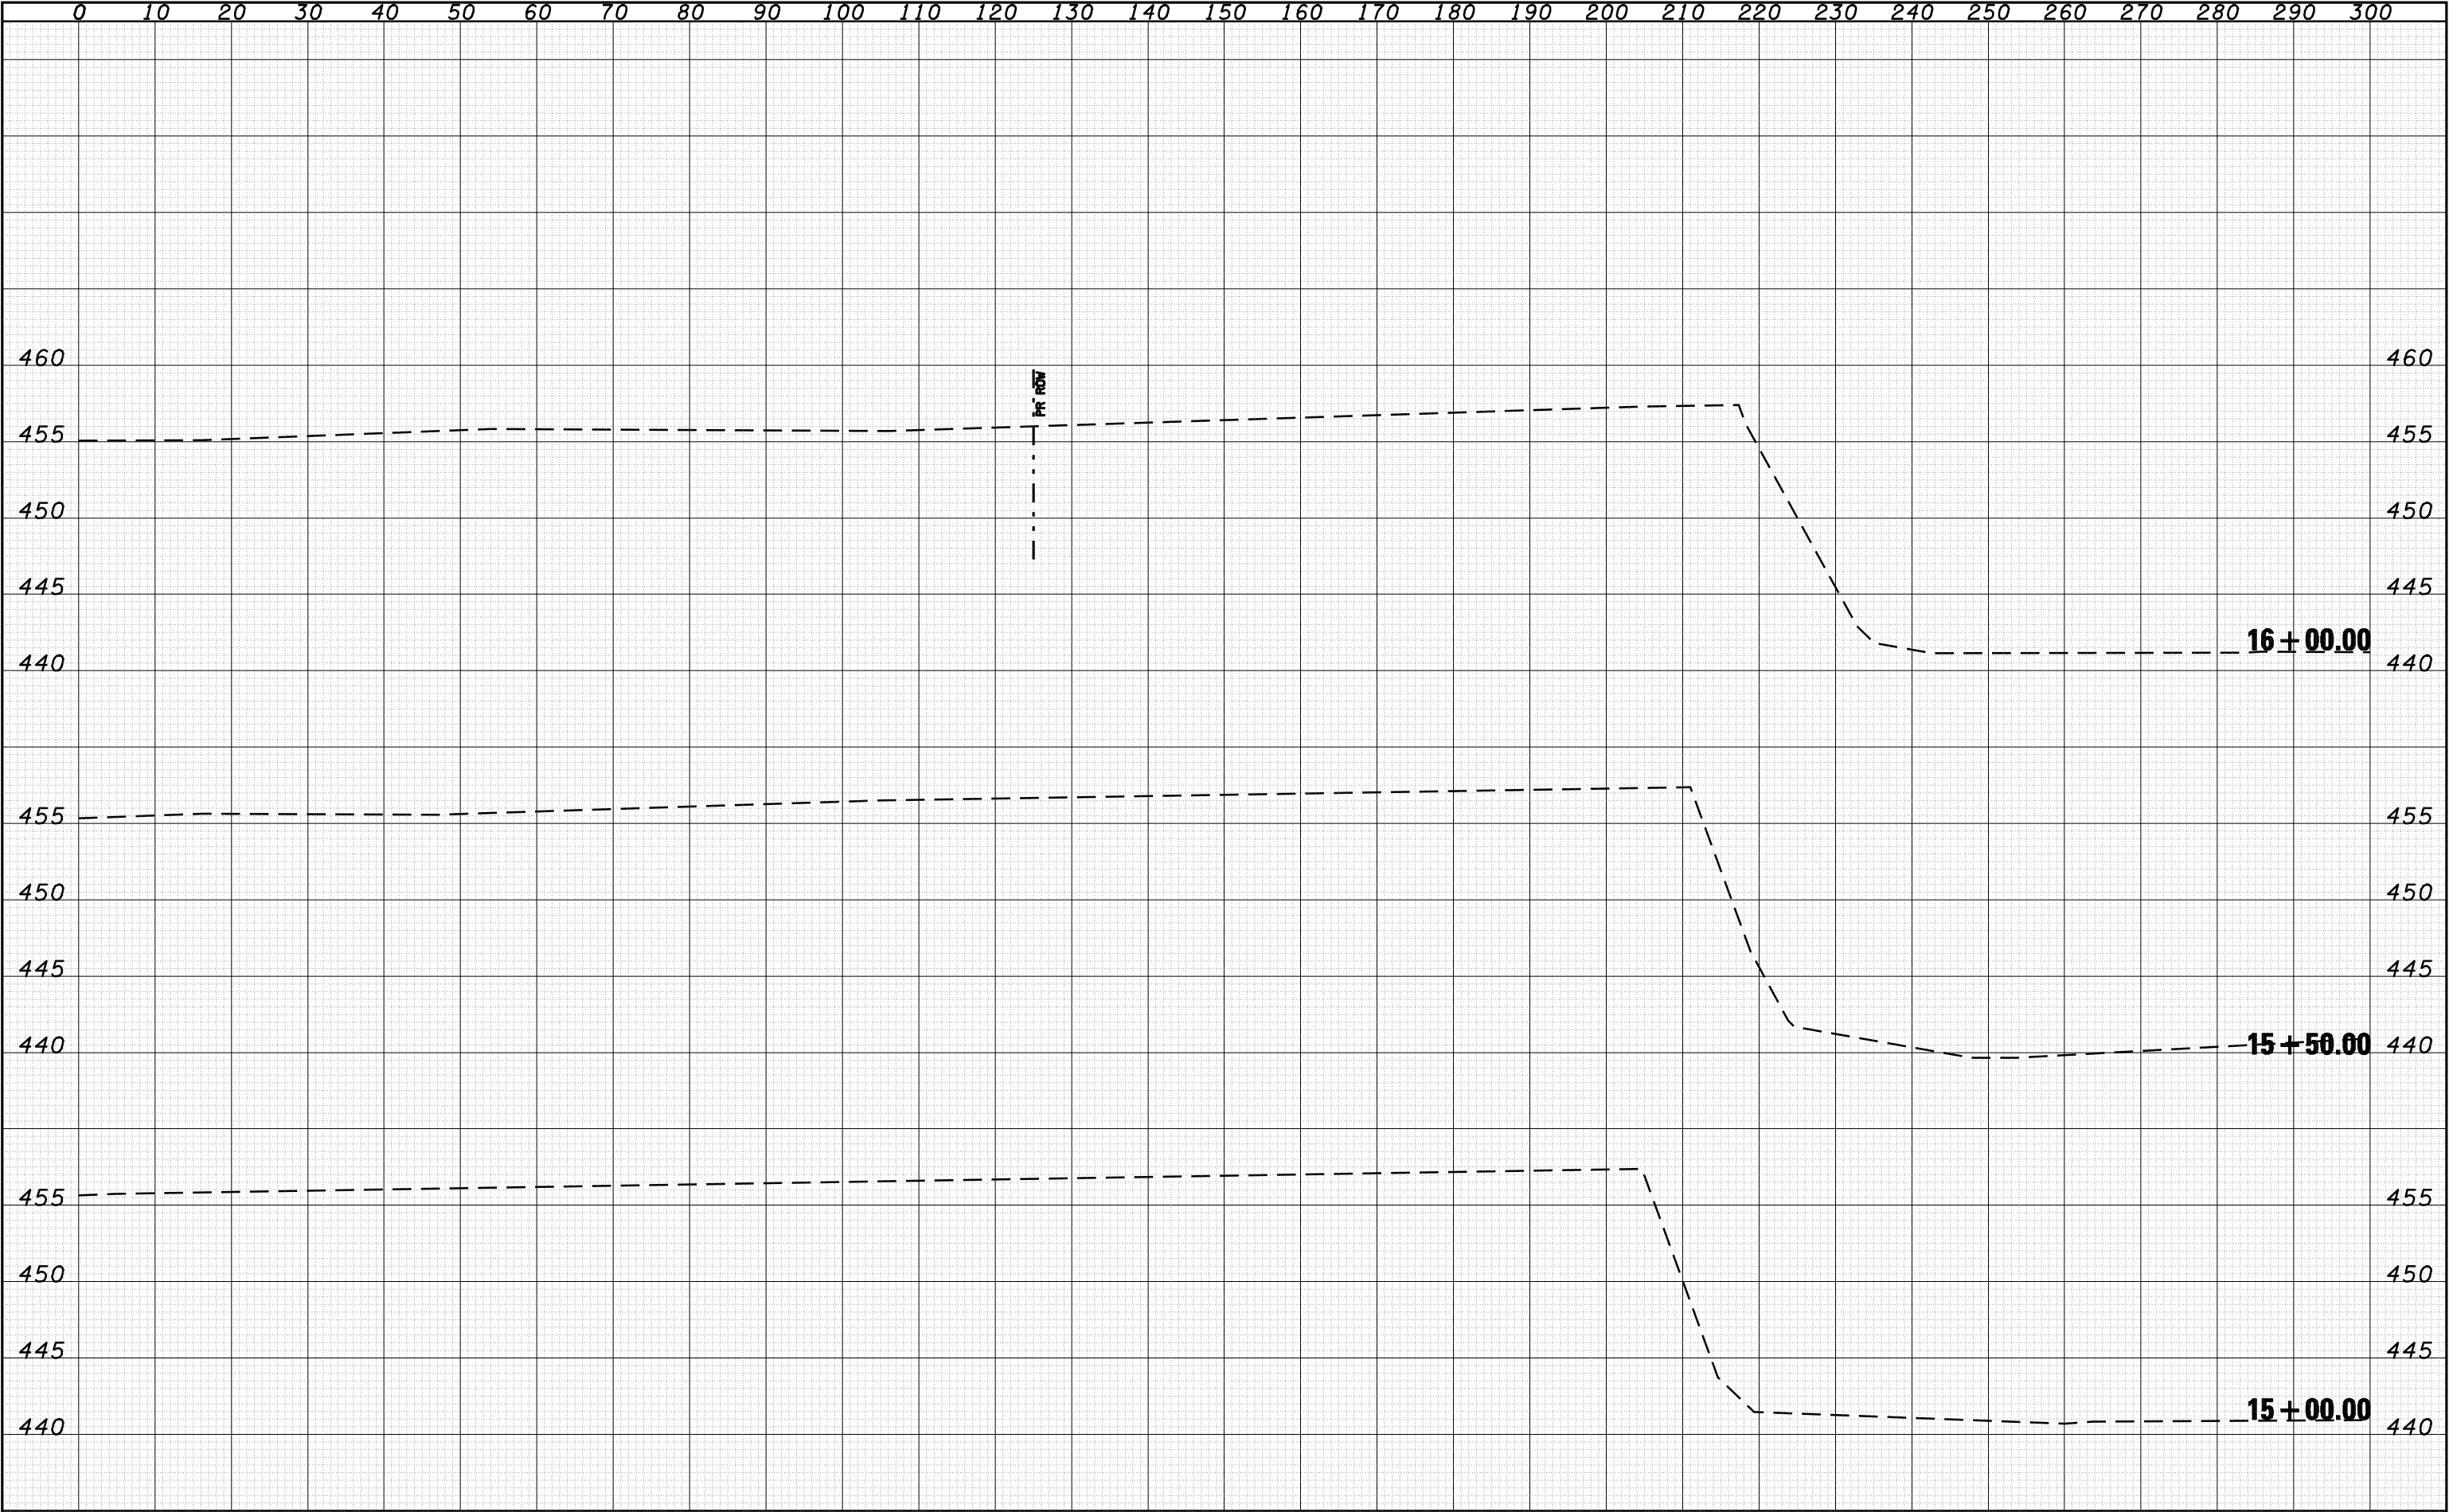

FINAL SURVEY NO.	SURVEYED PLOTTED NOTE BOOK	BY	DATE

ORIGINAL SURVEY NO.	SURVEYED PLOTTED NOTE BOOK	BY	DATE

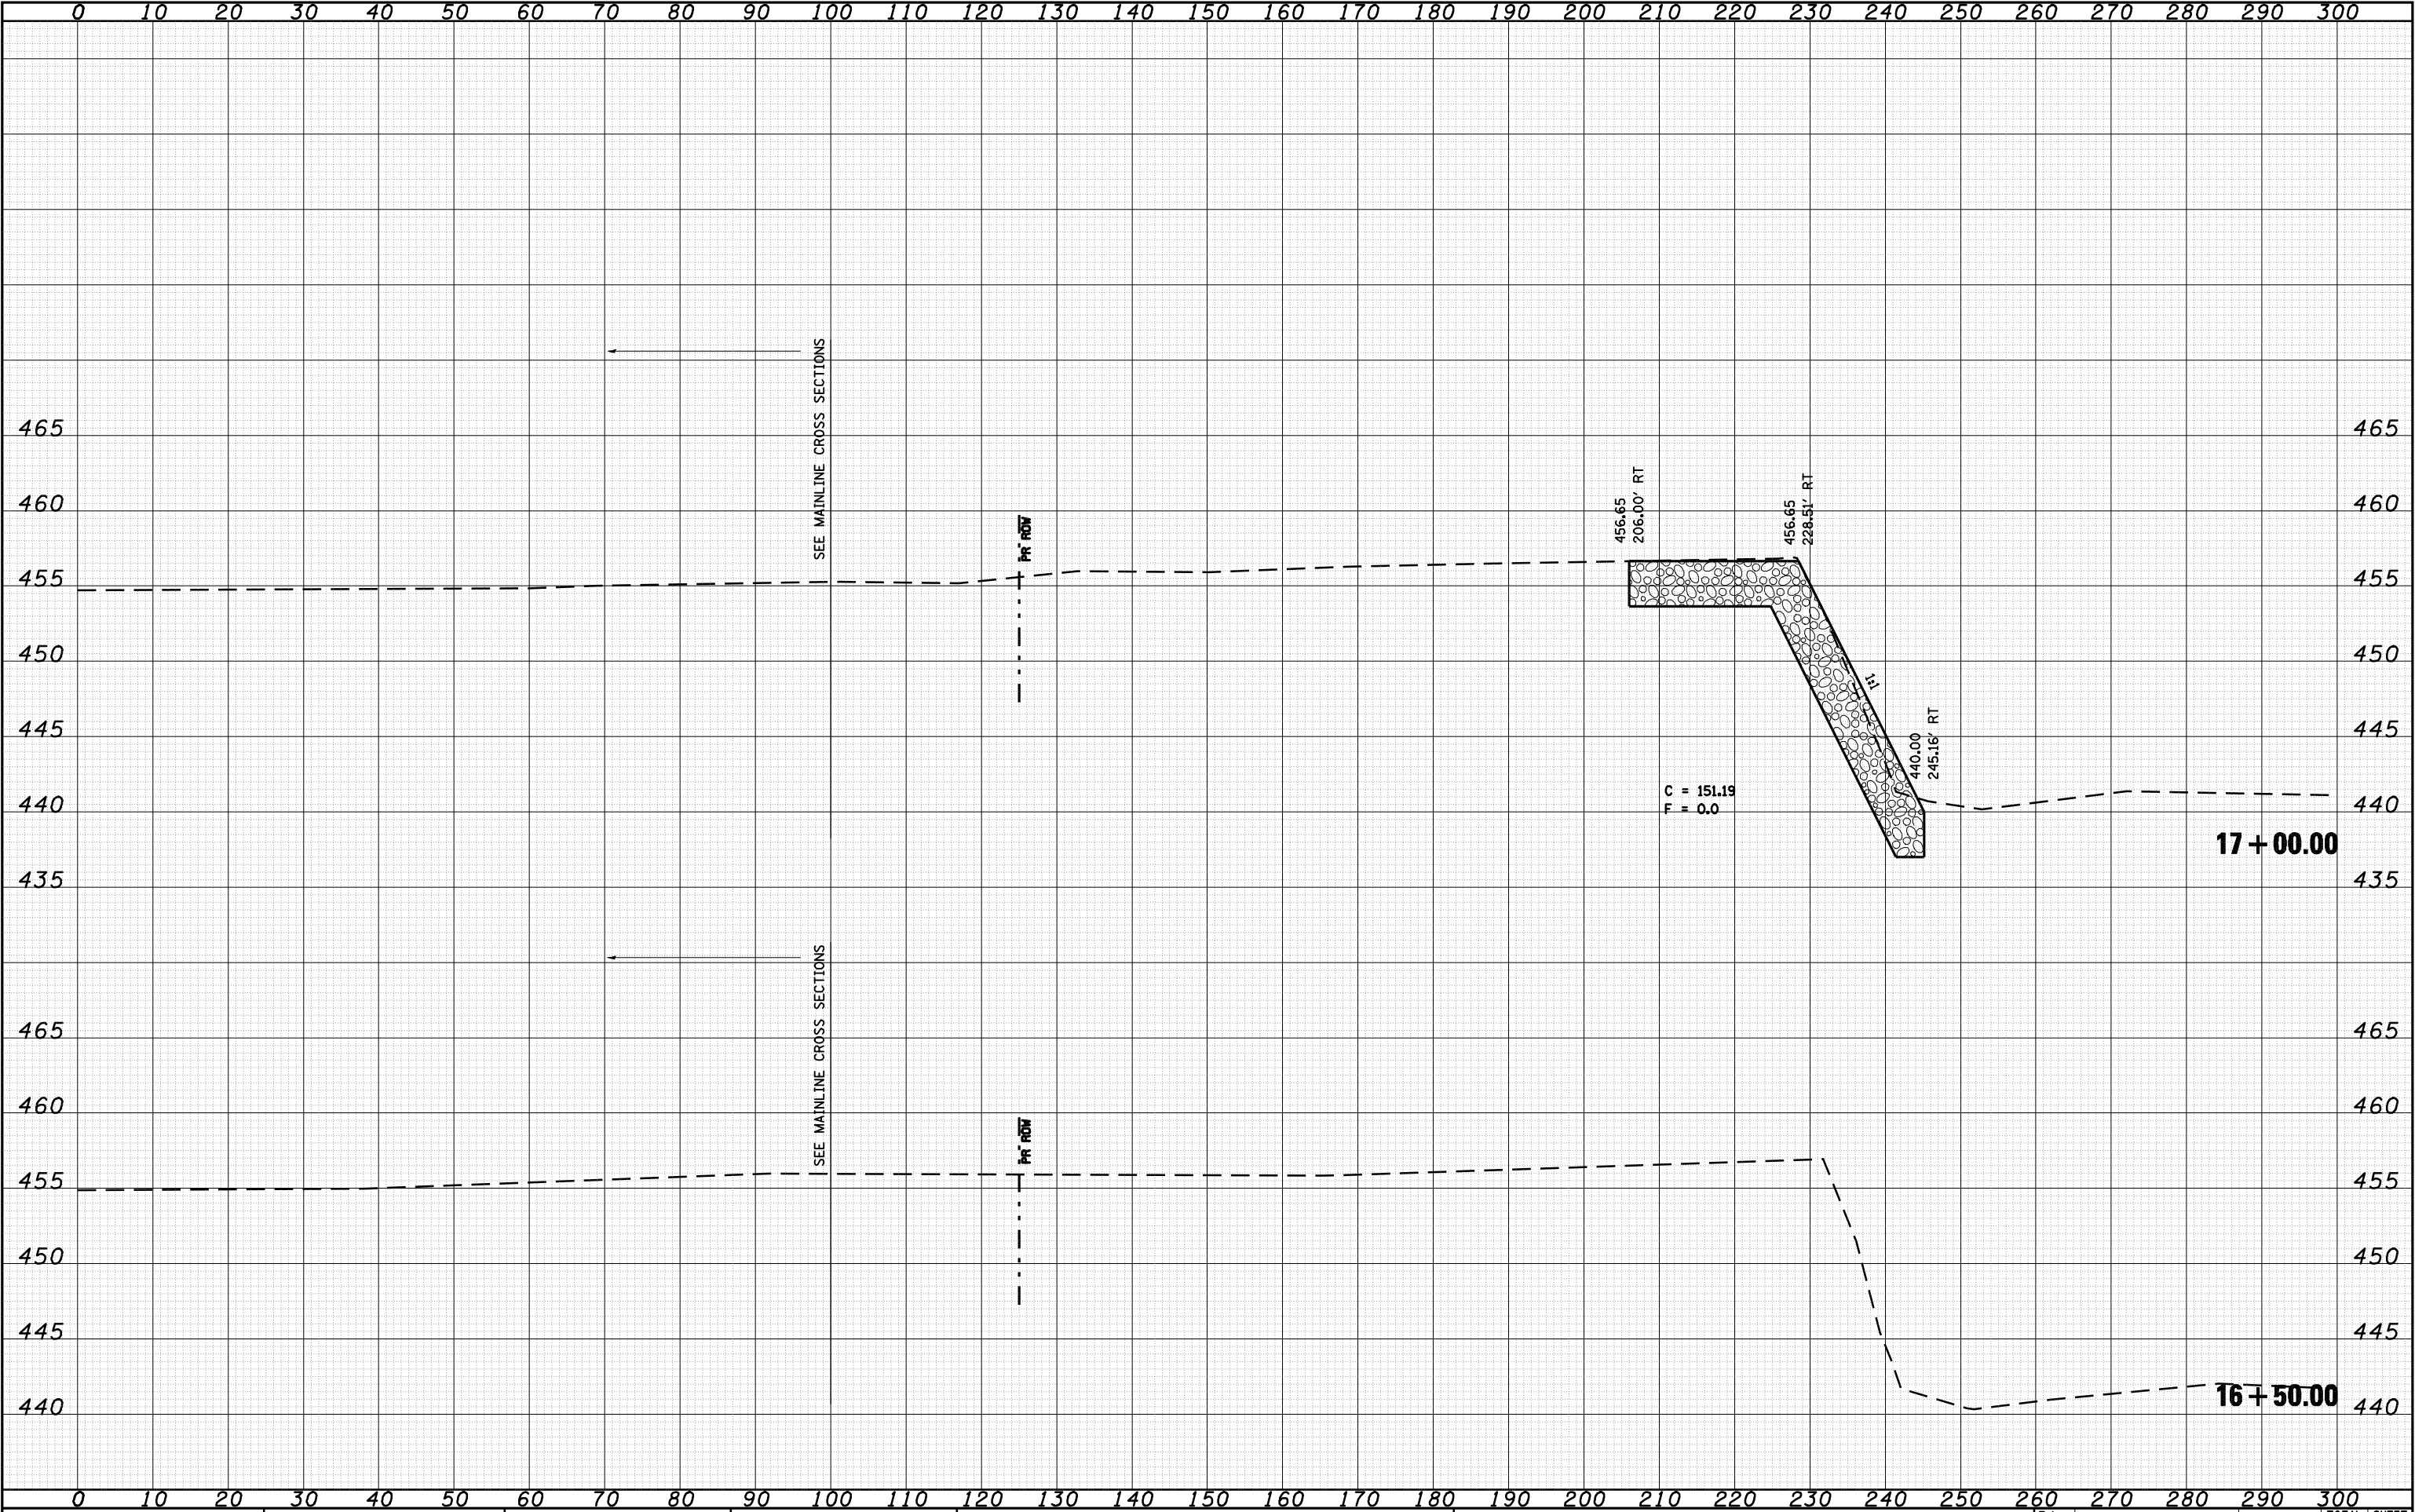

FILE NAME = c:\pwork\pwork\LAUGHLIN\ld0134498\sriv01st.dgn		USER NAME = laughlinr1	DESIGNED -	REVISED -	STATE OF ILLINOIS DEPARTMENT OF TRANSPORTATION				IL 78 OVER SANGAMON RIVER – NORTH BANK				F.A. RTE.	SECTION	COUNTY	TOTAL SHEETS	SHEET NO.
PLOT SCALE = 20.0000 ' / IN.		PLOT DATE = Mar-31-2009 08:15:53AM	DRAWN -	REVISED -									614	144(B-1, B-2)	CASS, MASON	351	330
CB JOB NO			CHECKED -	REVISED -									CONTRACT NO. 72A76				
			DATE -	REVISED -									FED. ROAD DIST. NO. ILLINOIS FED. AID PROJECT				
					SCALE: SHEET NO. OF SHEETS STA. 16+50.00 TO STA. 17+00.00												

FINAL SURVEY NOTE BOOK NO.	SURVEYED PLOTTED TEMPLATE AREAS CHECKED	BY	DATE


ORIGINAL SURVEY NOTE BOOK NO.	SURVEYED PLOTTED TEMPLATE AREAS CHECKED	BY	DATE



FILE NAME =		USER NAME = laughlinr1		DESIGNED -		REVISED -		STATE OF ILLINOIS DEPARTMENT OF TRANSPORTATION				IL 78 OVER SANGAMON RIVER – NORTH BANK				F.A. RTE.		SECTION		COUNTY		TOTAL SHEETS		SHEET NO.									
c:\pwork\pwork\LAUGHLINRL\0134498\sr1v01st1eet.dgn		DRAWN -		REVISED -		REVISED -										614		144(B-1, B-2)		CASS, MASON		351		331									
PLOT SCALE = 20.0000 ' / IN.		CHECKED -		REVISED -		REVISED -																		CONTRACT NO. 72A76									
PLOT DATE = Mar-31-2009 08:15:56AM		DATE -		REVISED -		REVISED -																											
CB JOB NO																SCALE:		SHEET NO.		OF		SHEETS		STA. 17+50.00		TO STA. 18+00.00		FED. ROAD DIST. NO.		ILLINOIS FED. AID PROJECT			

FINAL SURVEY NOTE BOOK NO.	SURVEYED PLOTTED TEMPLATE AREAS CHECKED	BY	DATE

ORIGINAL SURVEY NOTE BOOK NO.	SURVEYED PLOTTED TEMPLATE AREAS CHECKED	BY	DATE

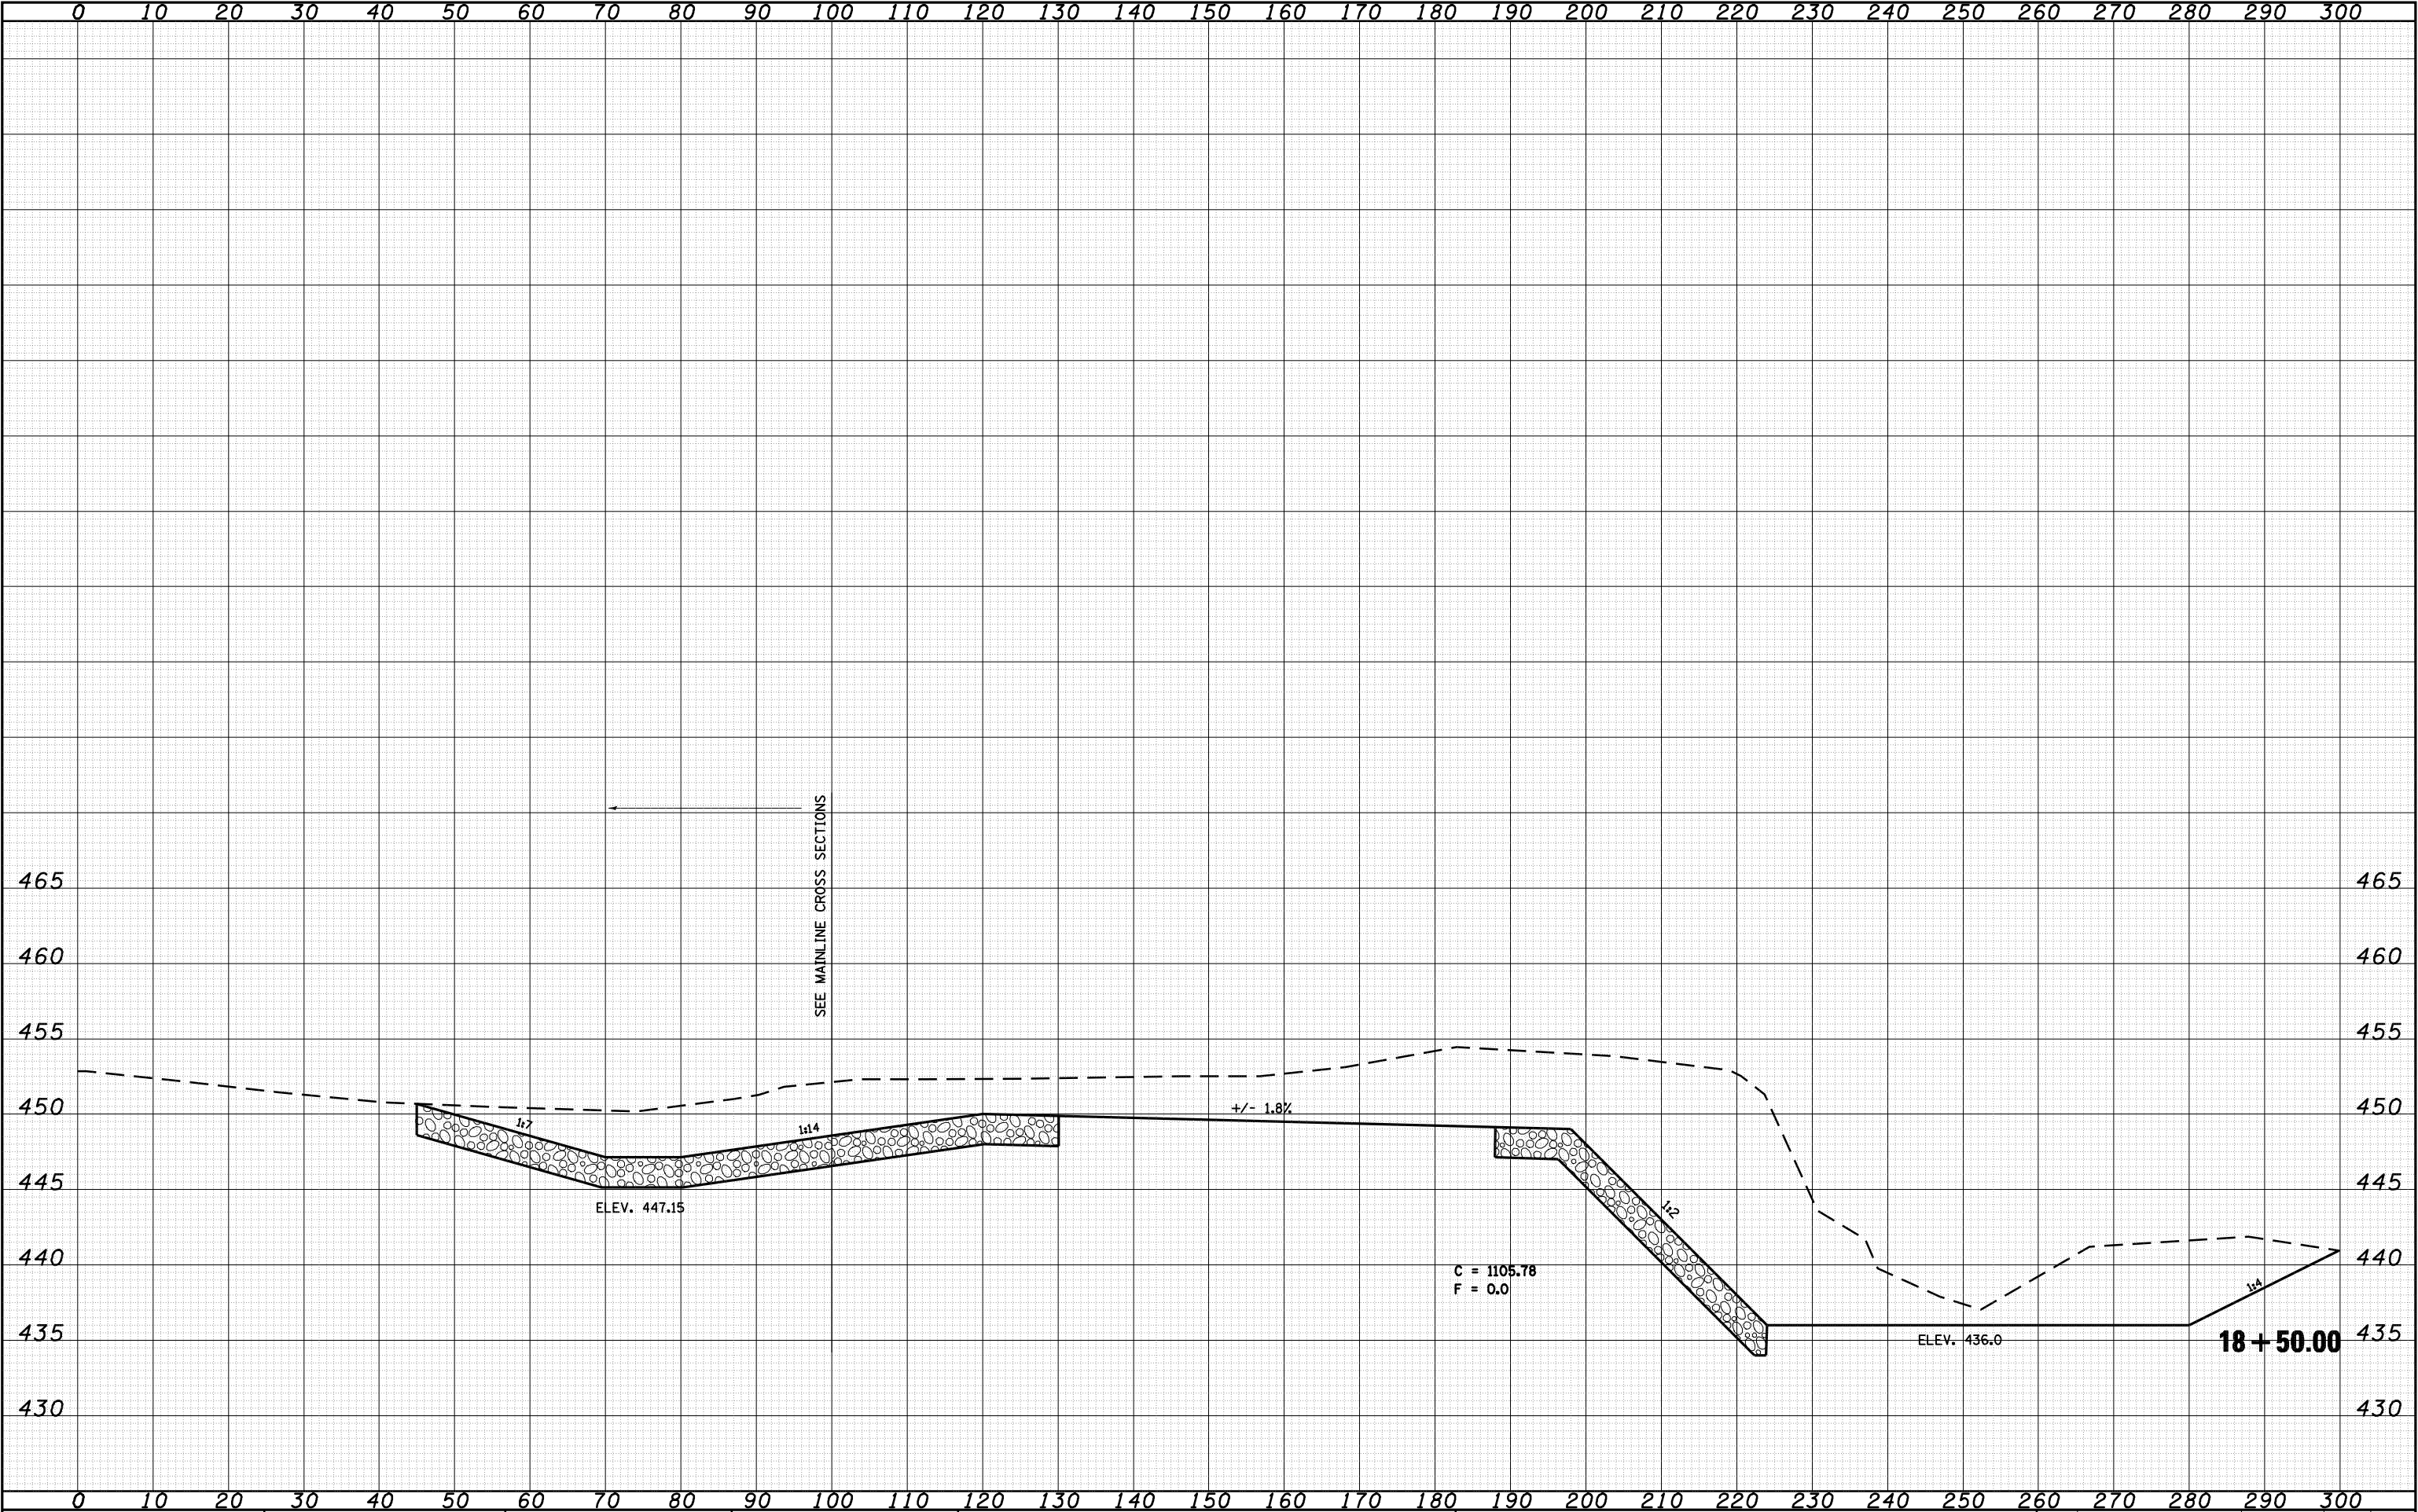


FILE NAME =	USER NAME = laughlinr1	DESIGNED -	REVISED -	STATE OF ILLINOIS DEPARTMENT OF TRANSPORTATION	IL 78 OVER SANGAMON RIVER – NORTH BANK	F.A. RTE.	SECTION	COUNTY	TOTAL SHEETS	SHEET NO.		
c:\pwork\pwork\LAUGHLIN\RL\d0134498\ser1v01st\et.dgn	DRAWN -	REVISED -	614			144(B-1, B-2)	CASS, MASON	351	332			
PLOT SCALE = 20.0000 ' / IN.	CHECKED -	REVISED -	CONTRACT NO. 72A76									
PLOT DATE = Mar-31-2009 08:15:58AM	DATE -	REVISED -										
CB JOB NO						SCALE:	SHEET NO.	OF	SHEETS	STA. 18+50.00 TO STA. 18+50.00	FED. ROAD DIST. NO.	ILLINOIS FED. AID PROJECT

ORIGINAL SURVEY	SURVEYED _____	BY _____	DATE _____
	PLOTTED _____		
	TEMPLATE _____		
	AREAS _____		
	AREAS CHECKED _____		
	NO. _____		
NOTE BOOK			

FINAL SURVEY NOTE BOOK NO.	SURVEYED PLOTTED TEMPLATE AREAS CHECKED	BY	DATE


ORIGINAL SURVEY NOTE BOOK NO.	SURVEYED PLOTTED TEMPLATE AREAS CHECKED	BY	DATE

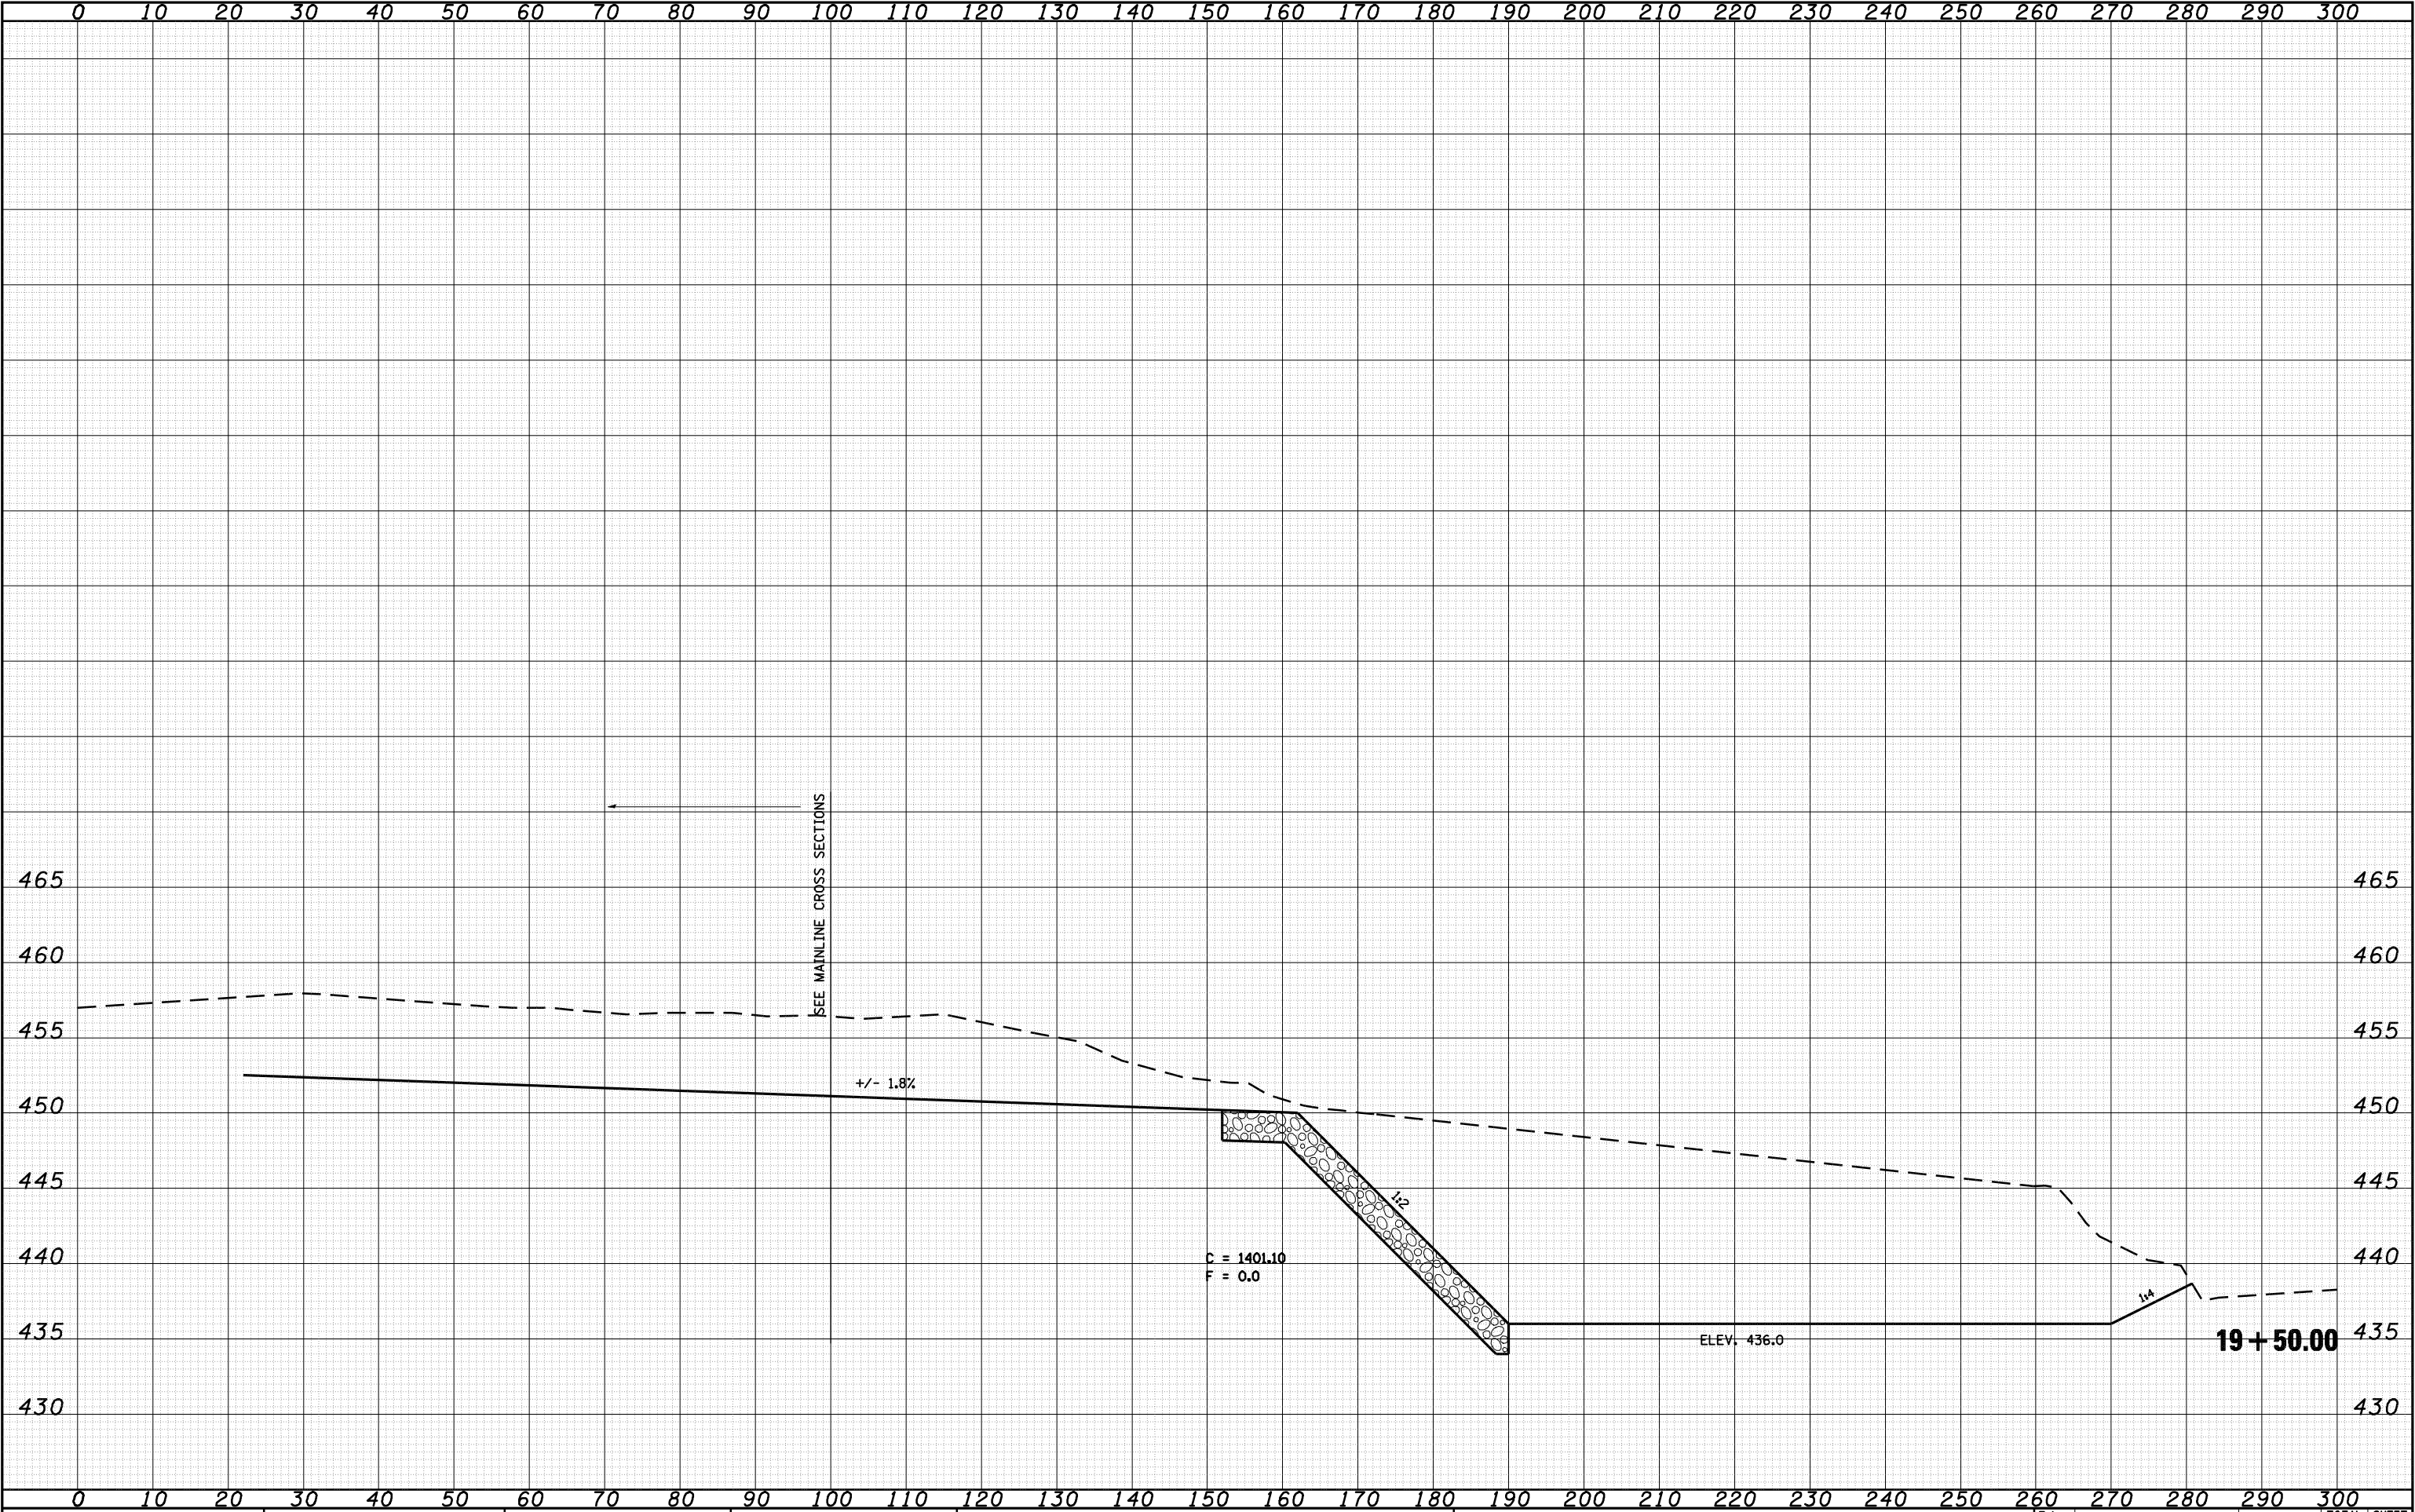

FILE NAME =	USER NAME = laughlinr1	DESIGNED -	REVISED -	STATE OF ILLINOIS DEPARTMENT OF TRANSPORTATION	IL 78 OVER SANGAMON RIVER – NORTH BANK				F.A. RTE.	SECTION	COUNTY	TOTAL SHEETS	SHEET NO.
c:\pwork\pwork\LAUGHLIN\ld0134498\sriv01st\et.dgn	DRAWN -	REVISED -	614						144(B-1, B-2)	CASS, MASON	351	334	
PLOT SCALE = 20.0000 ' / IN.	CHECKED -	REVISED -	CONTRACT NO. 72A76										
PLOT DATE = Mar-31-2009 08:16:04AM	DATE -	REVISED -											
CB JOB NO					SCALE:	SHEET NO.	OF	SHEETS	STA. 19+50.00	TO STA. 19+50.00	FED. ROAD DIST. NO. ILLINOIS FED. AID PROJECT		

FINAL SURVEY NOTE BOOK NO.	SURVEYED PLOTTED TEMPLATE AREAS CHECKED	BY	DATE


ORIGINAL SURVEY NOTE BOOK NO.	SURVEYED PLOTTED TEMPLATE AREAS CHECKED	BY	DATE

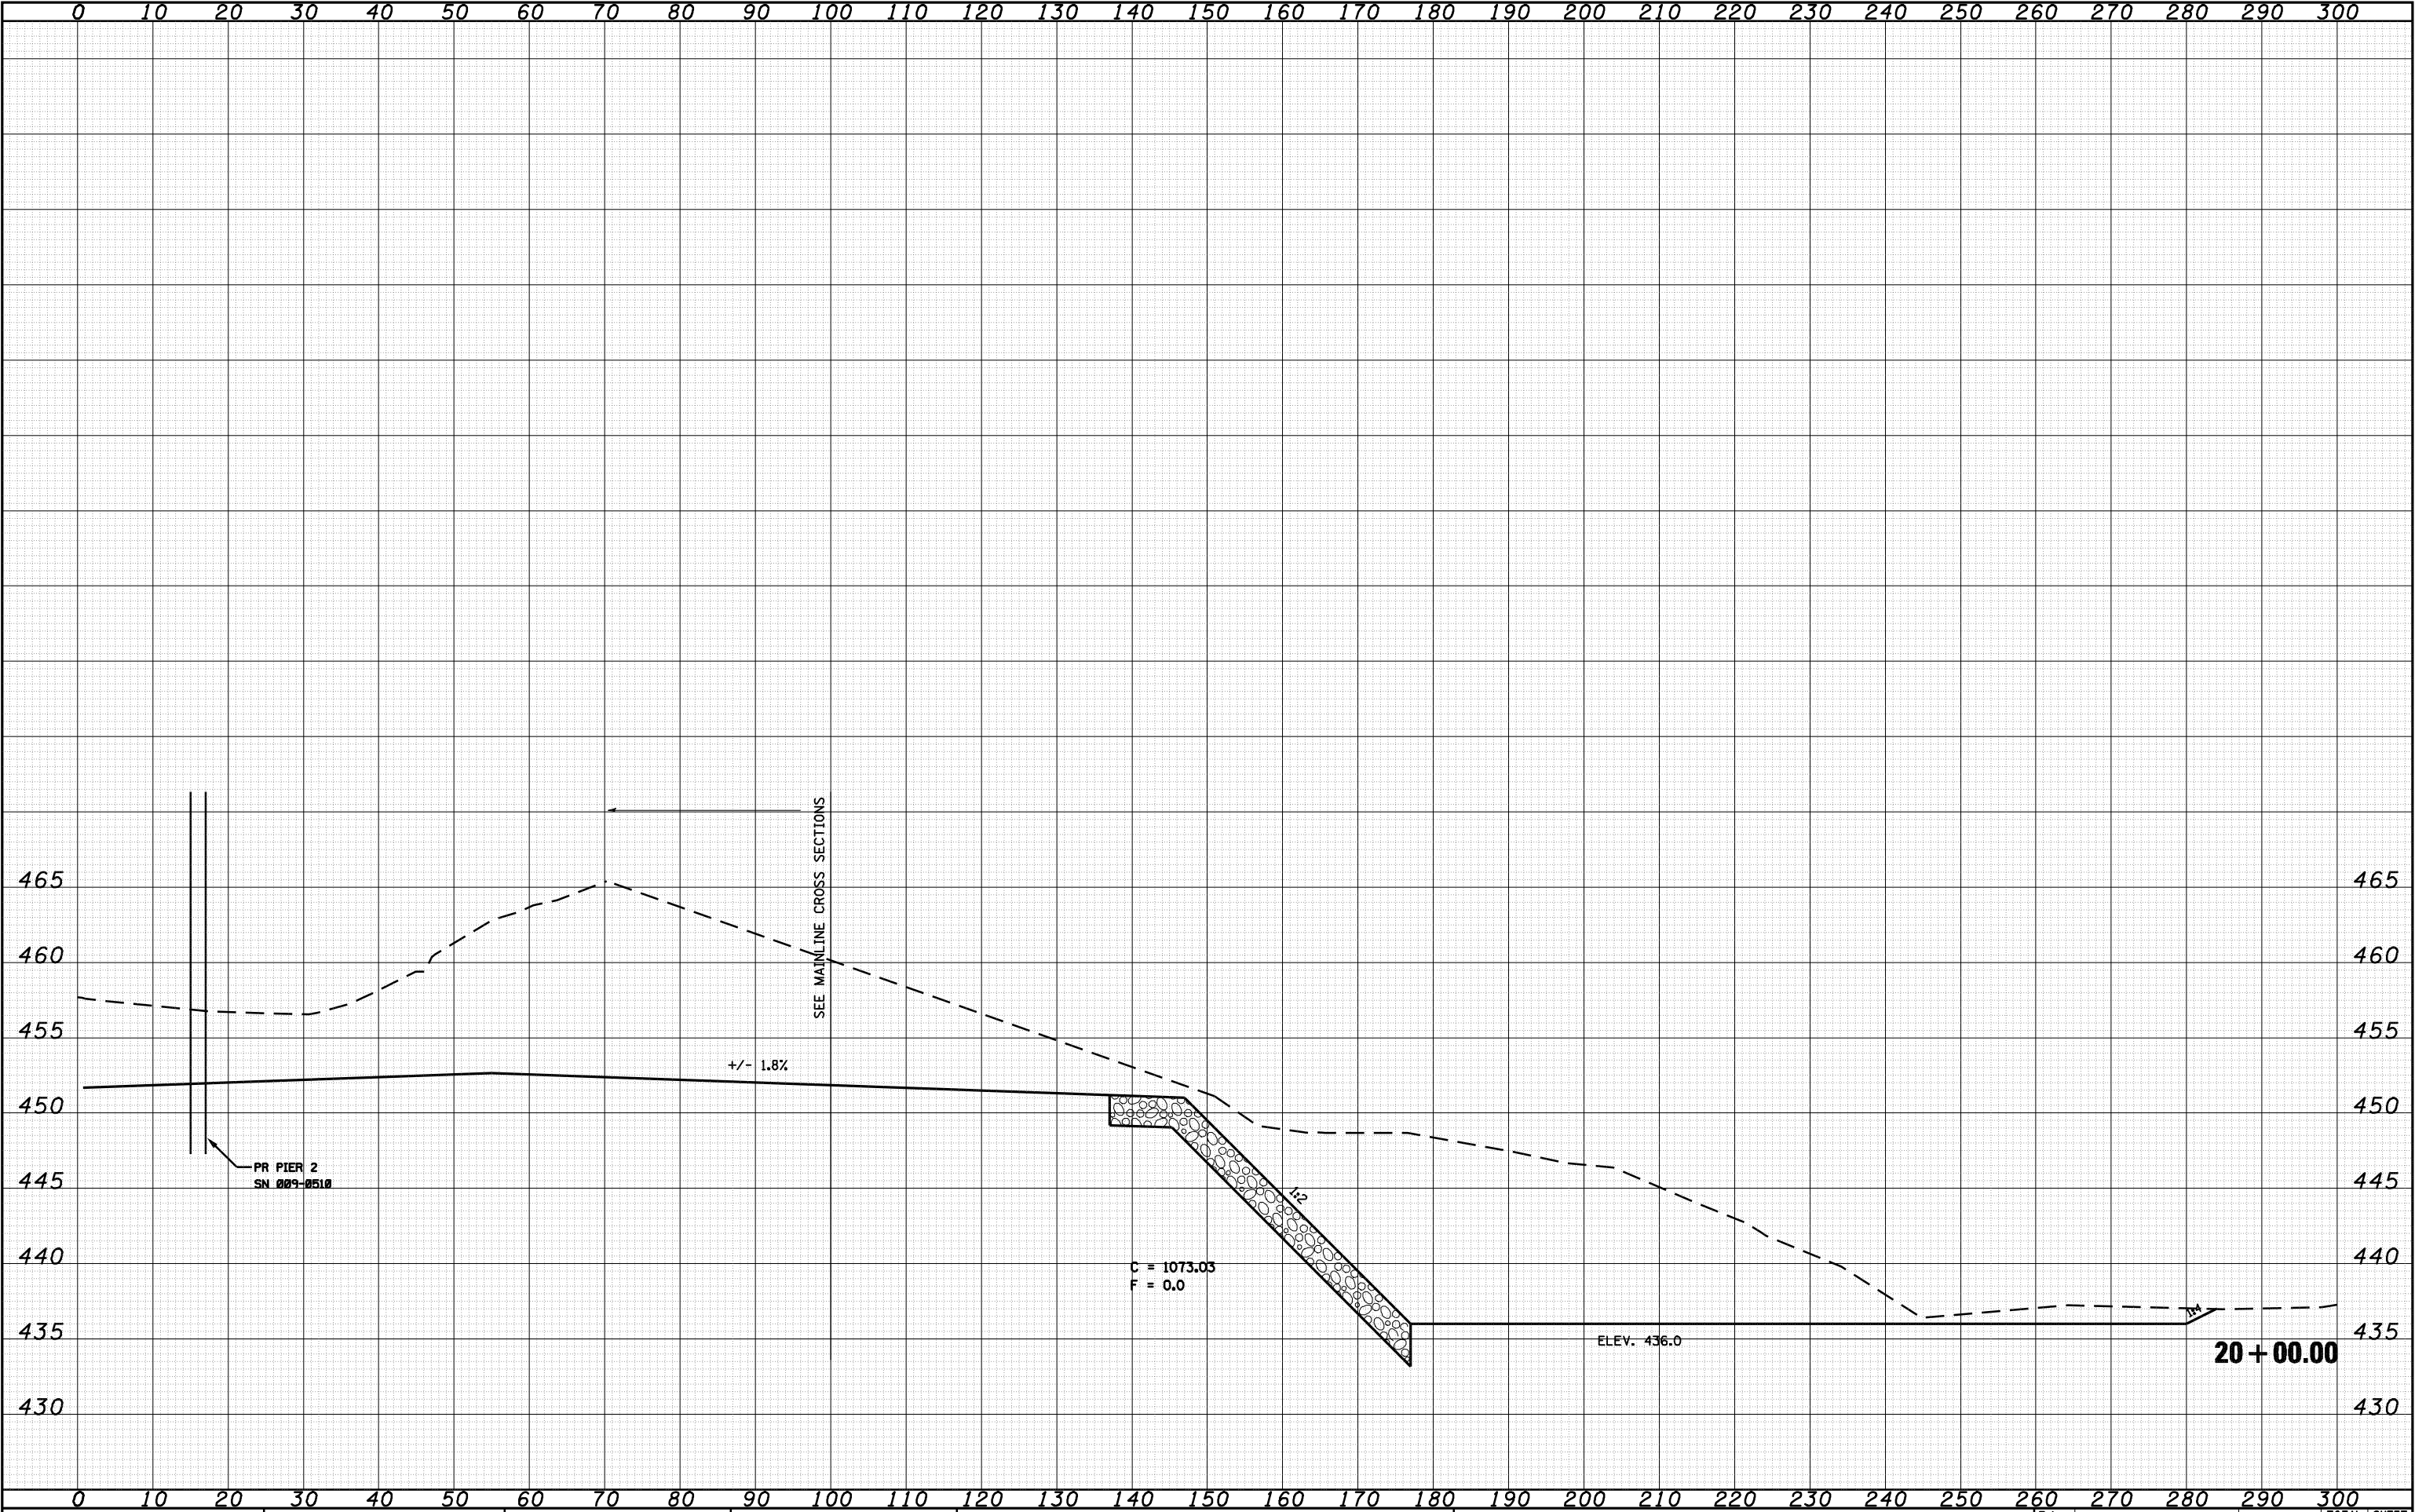

FILE NAME = c:\pwork\pwork\LAUGHLIN\ld0134498\sriv01st\et.dgn	USER NAME = laughlinr1	DESIGNED -	REVISED -	STATE OF ILLINOIS DEPARTMENT OF TRANSPORTATION	IL 78 OVER SANGAMON RIVER – NORTH BANK					F.A. RTE.	SECTION	COUNTY	TOTAL SHEETS	SHEET NO.
PLOT SCALE = 20.0000 ' / IN.	PLOT DATE = Mar-31-2009 08:16:06AM	DRAWN -	REVISED -							614	144(B-1, B-2)	CASS, MASON	351	335
CB JOB NO		CHECKED -	REVISED -							CONTRACT NO. 72A76				
		DATE -	REVISED -							SCALE:	SHEET NO.	OF	SHEETS	STA. 20+00.00 TO STA. 20+00.00

FINAL SURVEY NOTE BOOK NO.	SURVEYED PLOTTED TEMPLATE AREAS CHECKED	BY	DATE


ORIGINAL SURVEY NOTE BOOK NO.	SURVEYED PLOTTED TEMPLATE AREAS CHECKED	BY	DATE

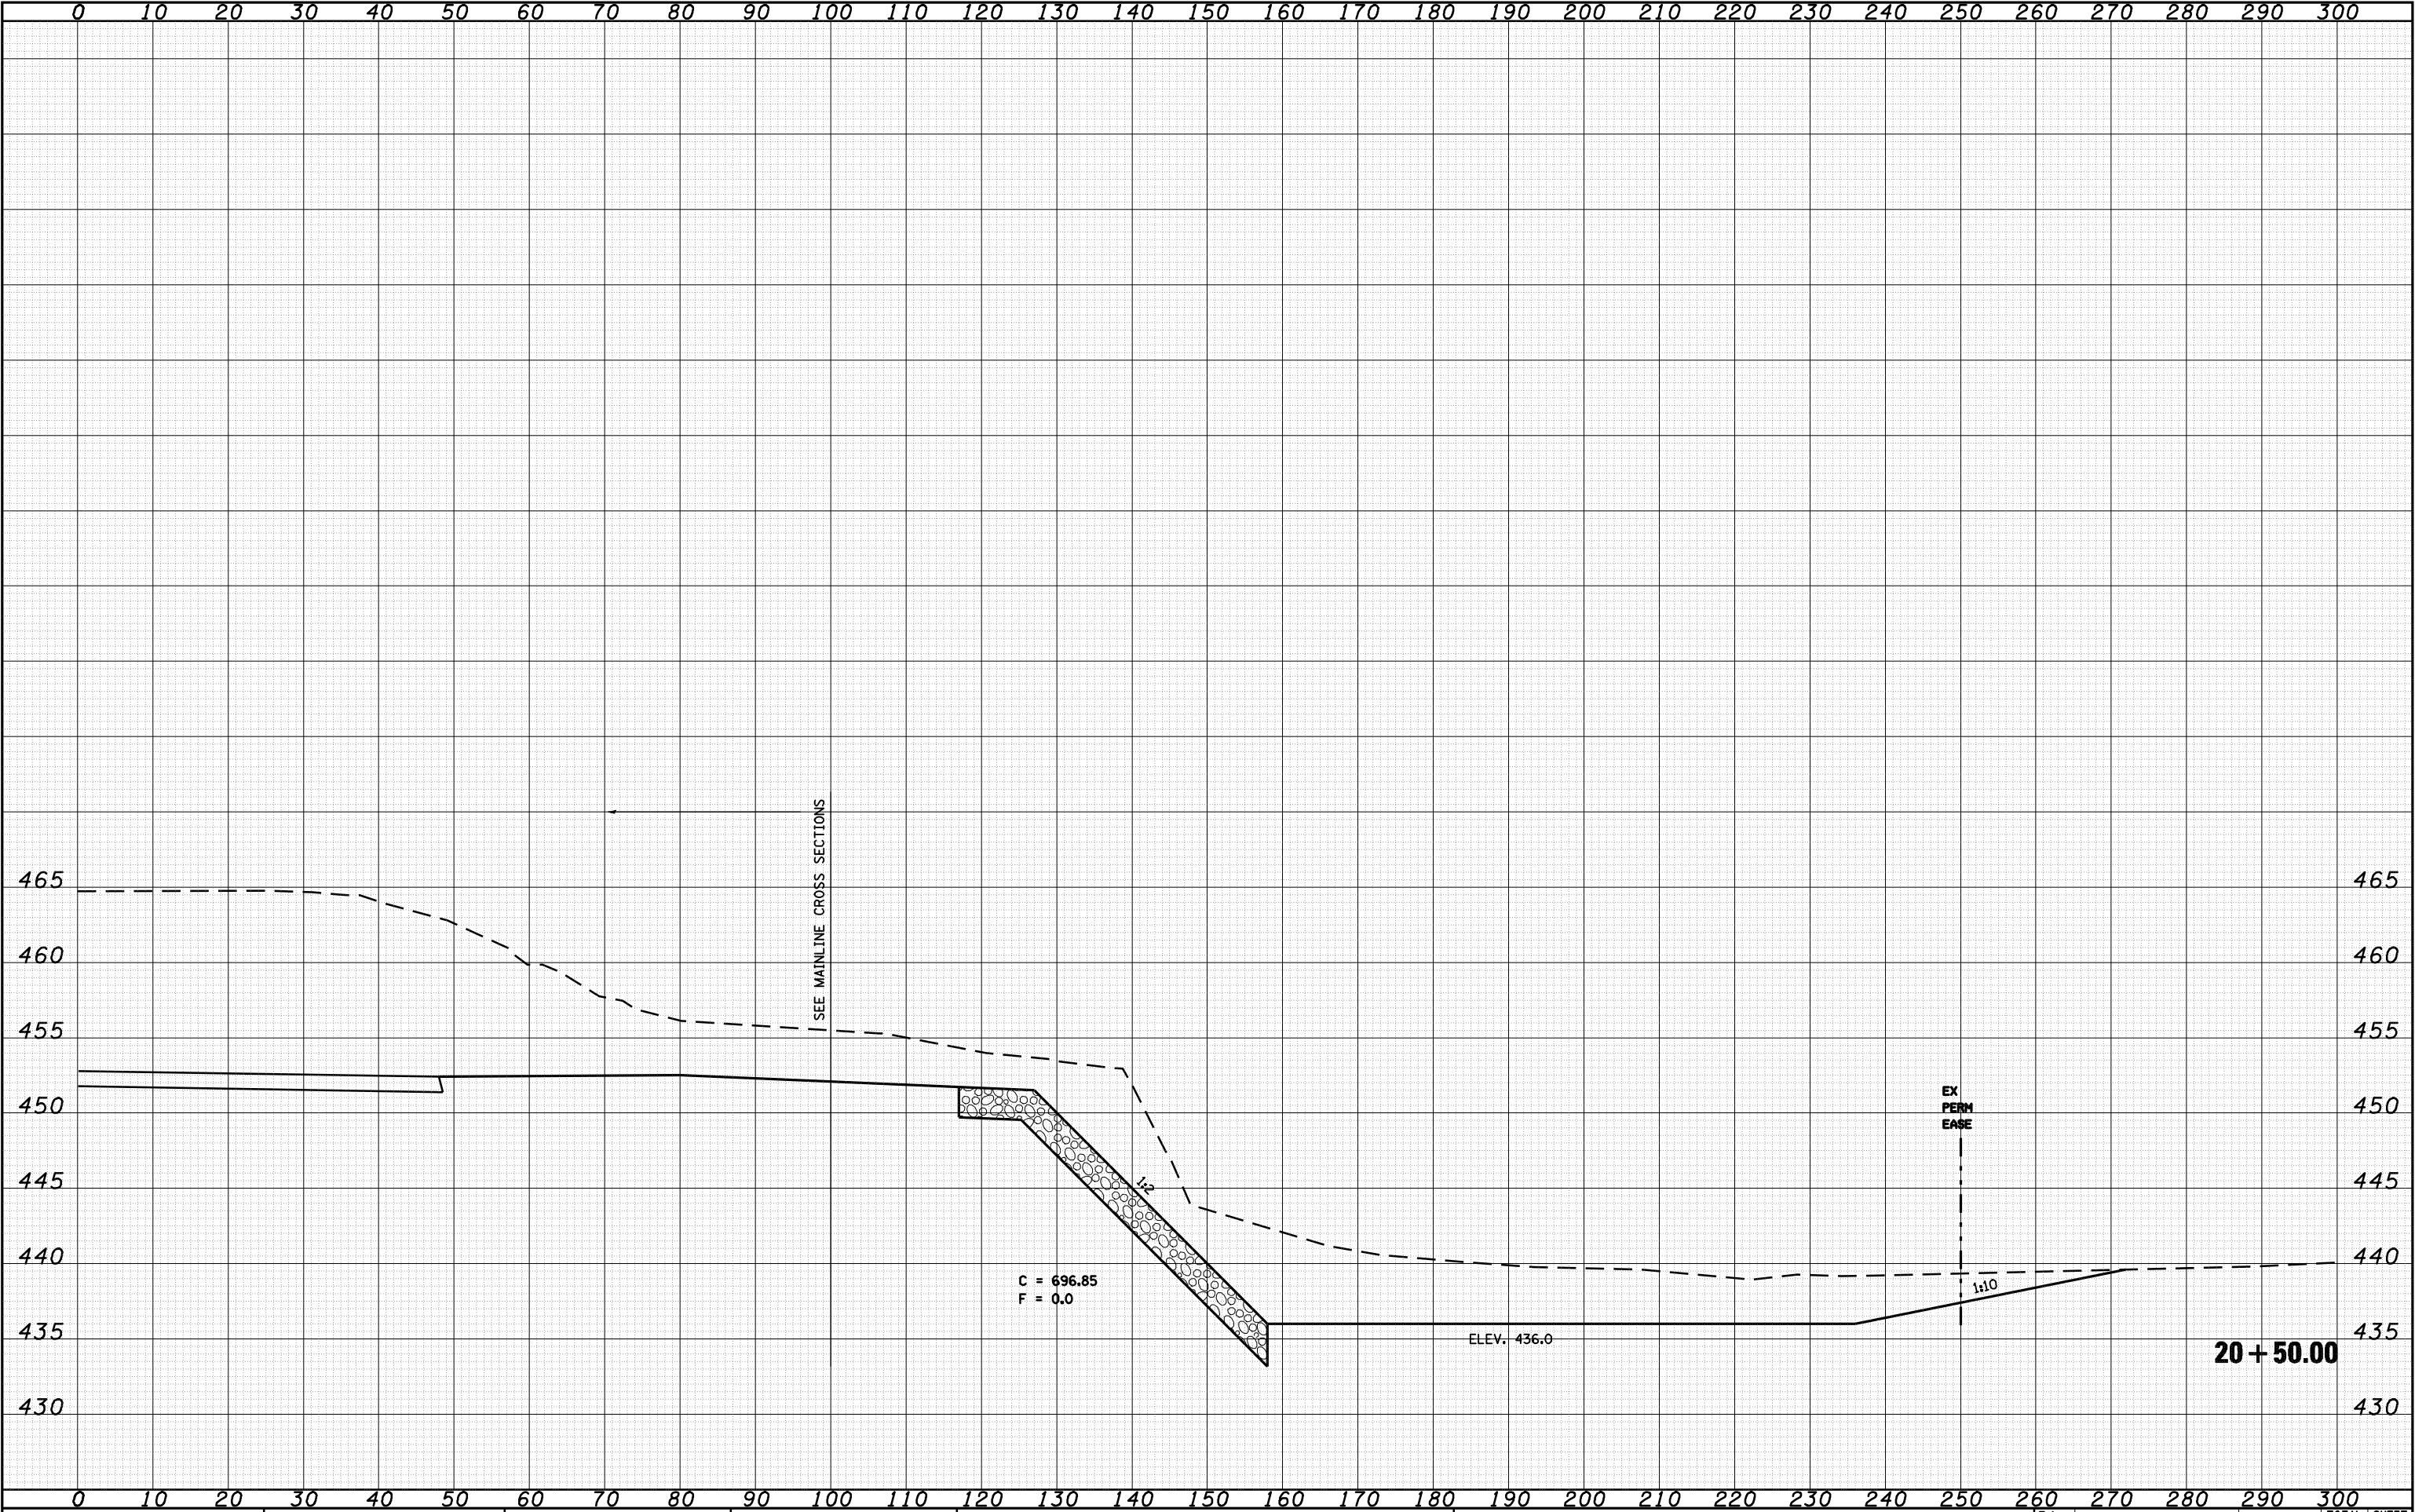

FILE NAME =		USER NAME = laughlinr1		DESIGNED -		REVISED -		STATE OF ILLINOIS DEPARTMENT OF TRANSPORTATION										IL 78 OVER SANGAMON RIVER – NORTH BANK				F.A. RTE.	SECTION		COUNTY		TOTAL SHEETS		SHEET NO.				
c:\pw_work\PWIDOT\LAUGHLINRL\d0134498\serv01st\est.dgn				DRAWN -		REVISED -																614	144(B-1, B-2)		CASS, MASON		351		336				
PLOT SCALE = 20.0000 ' / IN.				CHECKED -		REVISED -																				CONTRACT NO. 72A76							
PLOT DATE = Mar-31-2009 08:16:09AM				DATE -		REVISED -																											
CB JOB NO																		SCALE:		SHEET NO.		OF		SHEETS		STA. 20+50.00		TO STA. 20+50.00		FED. ROAD DIST. NO.		ILLINOIS FED. AID PROJECT	

FINAL SURVEY NOTE BOOK NO.	SURVEYED PLOTTED TEMPLATE AREAS CHECKED	BY	DATE


ORIGINAL SURVEY NOTE BOOK NO.	SURVEYED PLOTTED TEMPLATE AREAS CHECKED	BY	DATE

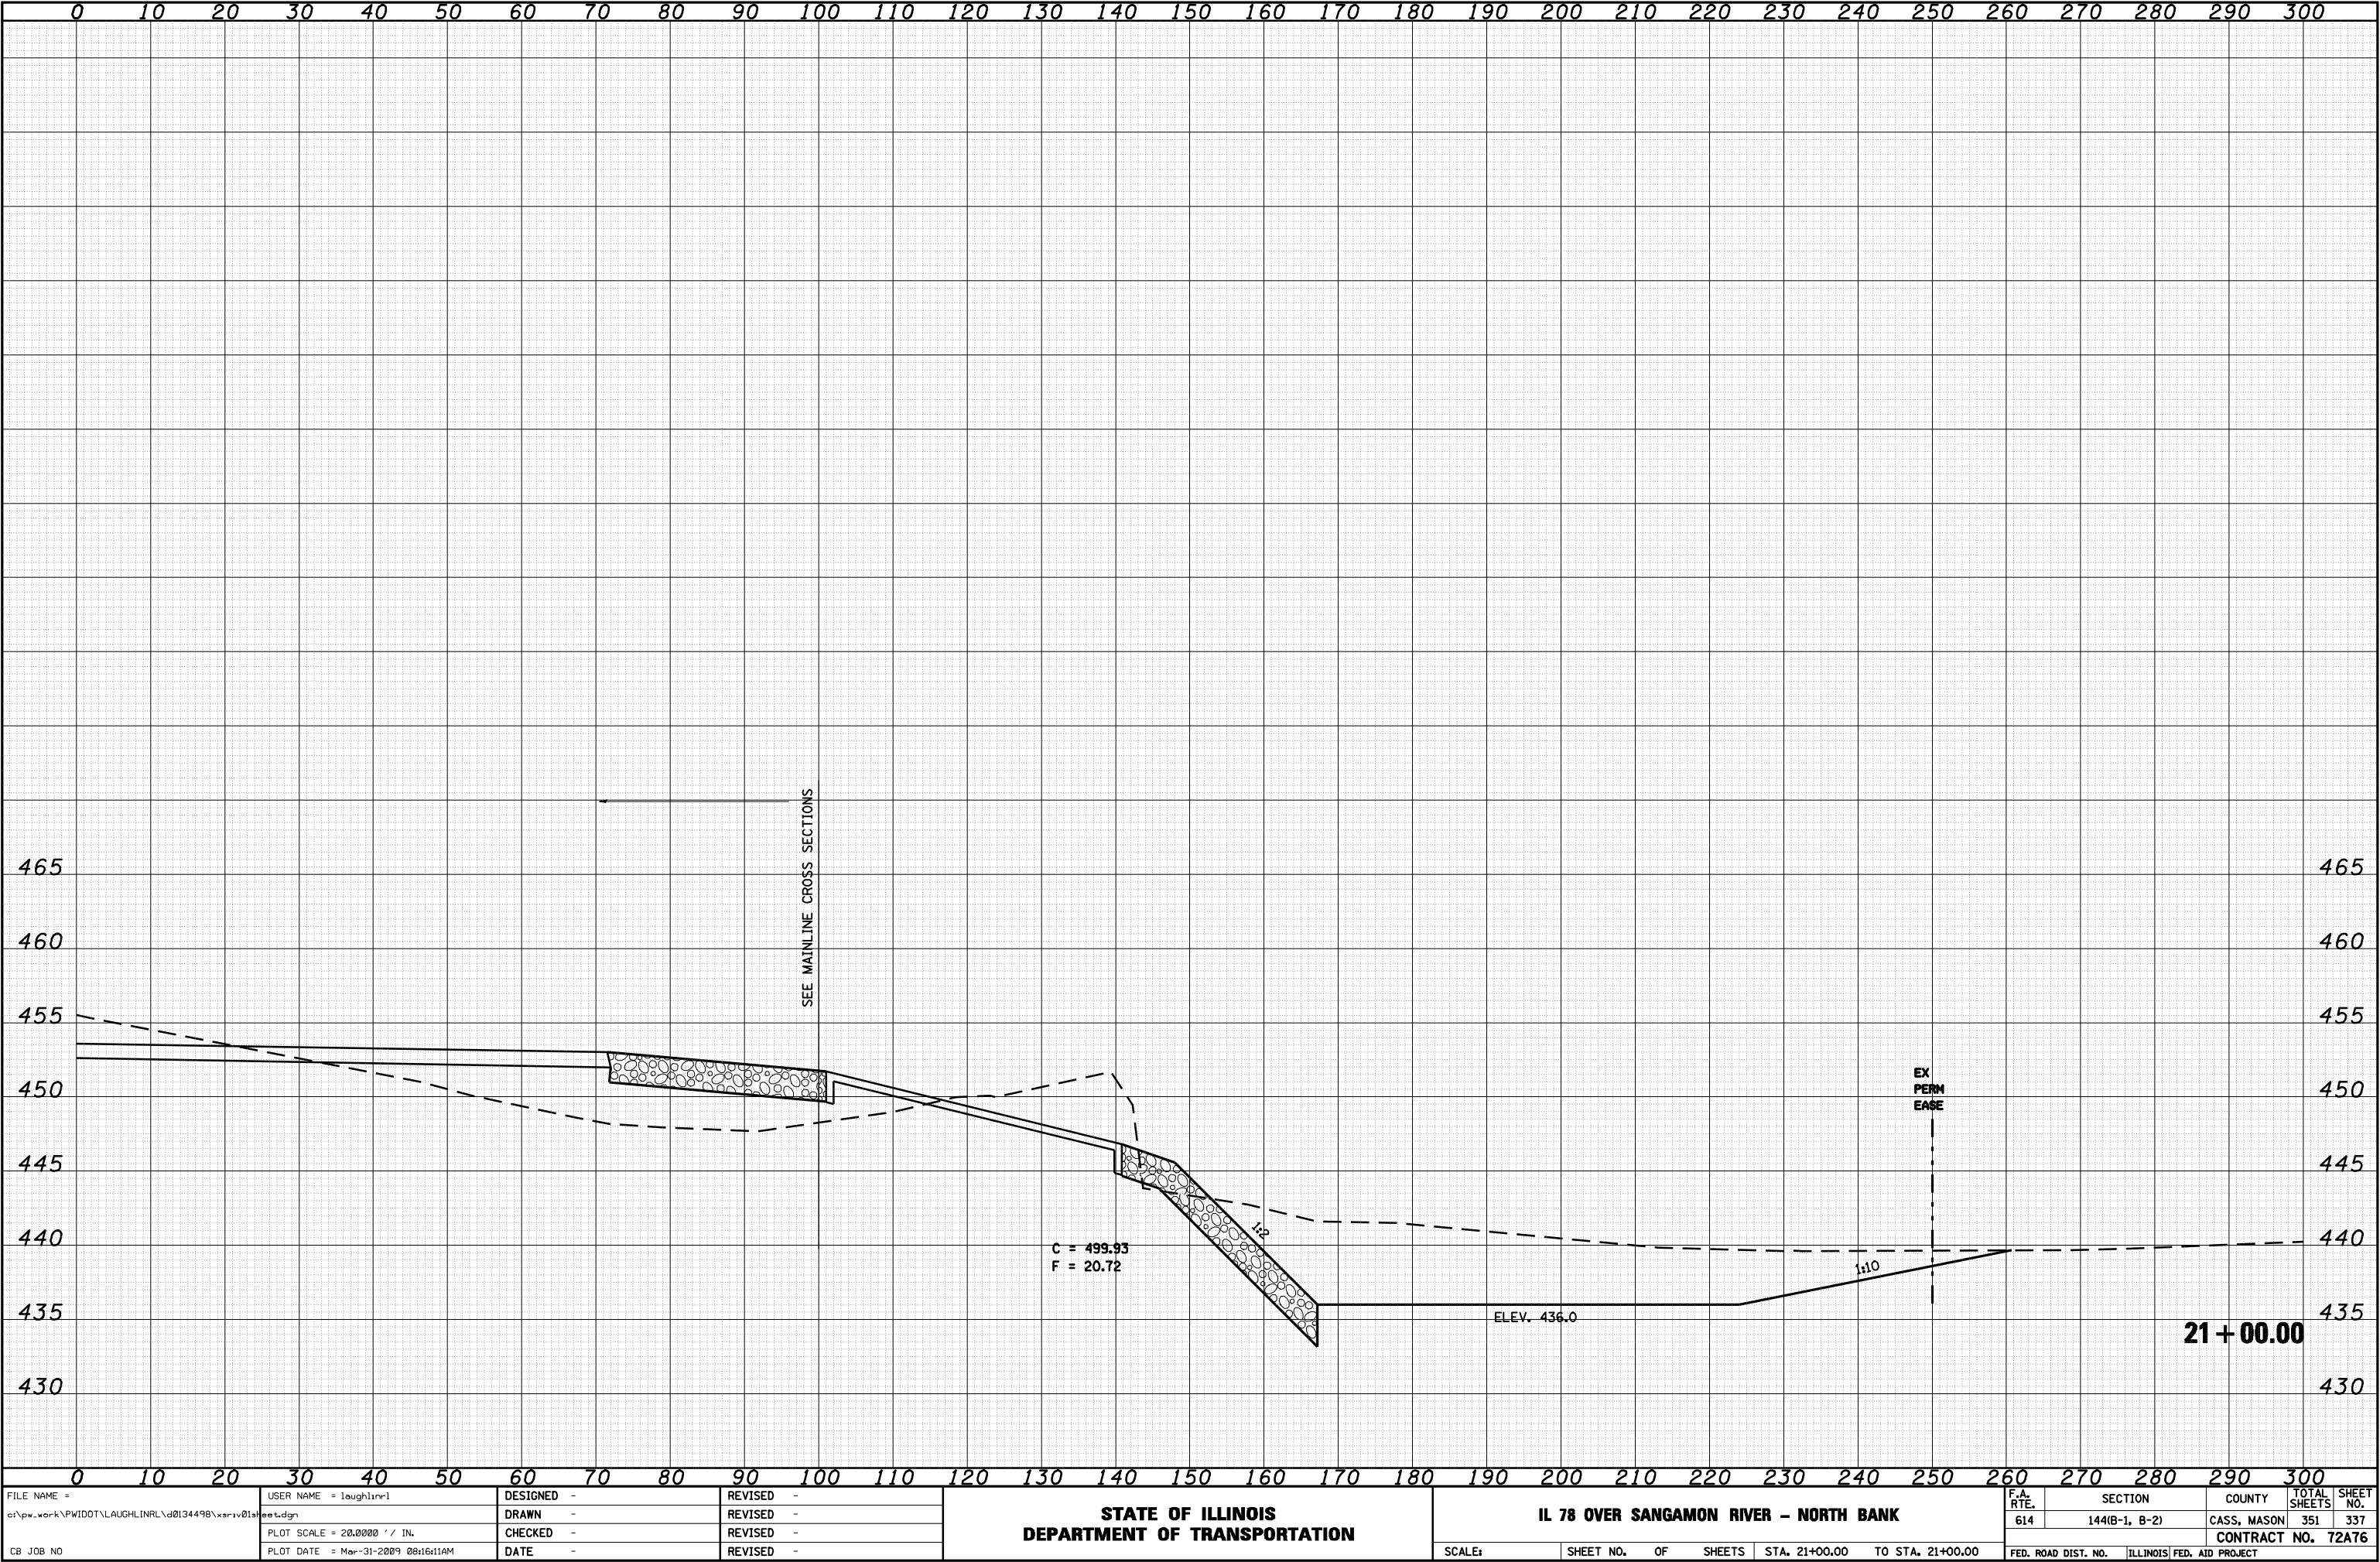

FILE NAME =	USER NAME = laughlinr1	DESIGNED -	REVISED -	STATE OF ILLINOIS DEPARTMENT OF TRANSPORTATION	IL 78 OVER SANGAMON RIVER – NORTH BANK				F.A. RTE.	SECTION	COUNTY	TOTAL SHEETS	SHEET NO.
c:\pwork\pw\DOT\LAUGHLIN\RL\d0134498\serv01st\set.dgn	DRAWN -	REVISED -	614						144(B-1, B-2)	CASS, MASON	351	337	
PLOT SCALE = 20.0000 ' / IN.	CHECKED -	REVISED -	CONTRACT NO. 72A76										
PLOT DATE = Mar-31-2009 08:16:11AM	DATE -	REVISED -	SCALE:						SHEET NO.	OF	SHEETS	STA. 21+00.00 TO STA. 21+00.00	FED. ROAD DIST. NO.
CB JOB NO													

FINAL SURVEY NOTE BOOK NO.	SURVEYED PLOTTED TEMPLATE AREAS CHECKED	BY	DATE


ORIGINAL SURVEY NOTE BOOK NO.	SURVEYED PLOTTED TEMPLATE AREAS CHECKED	BY	DATE

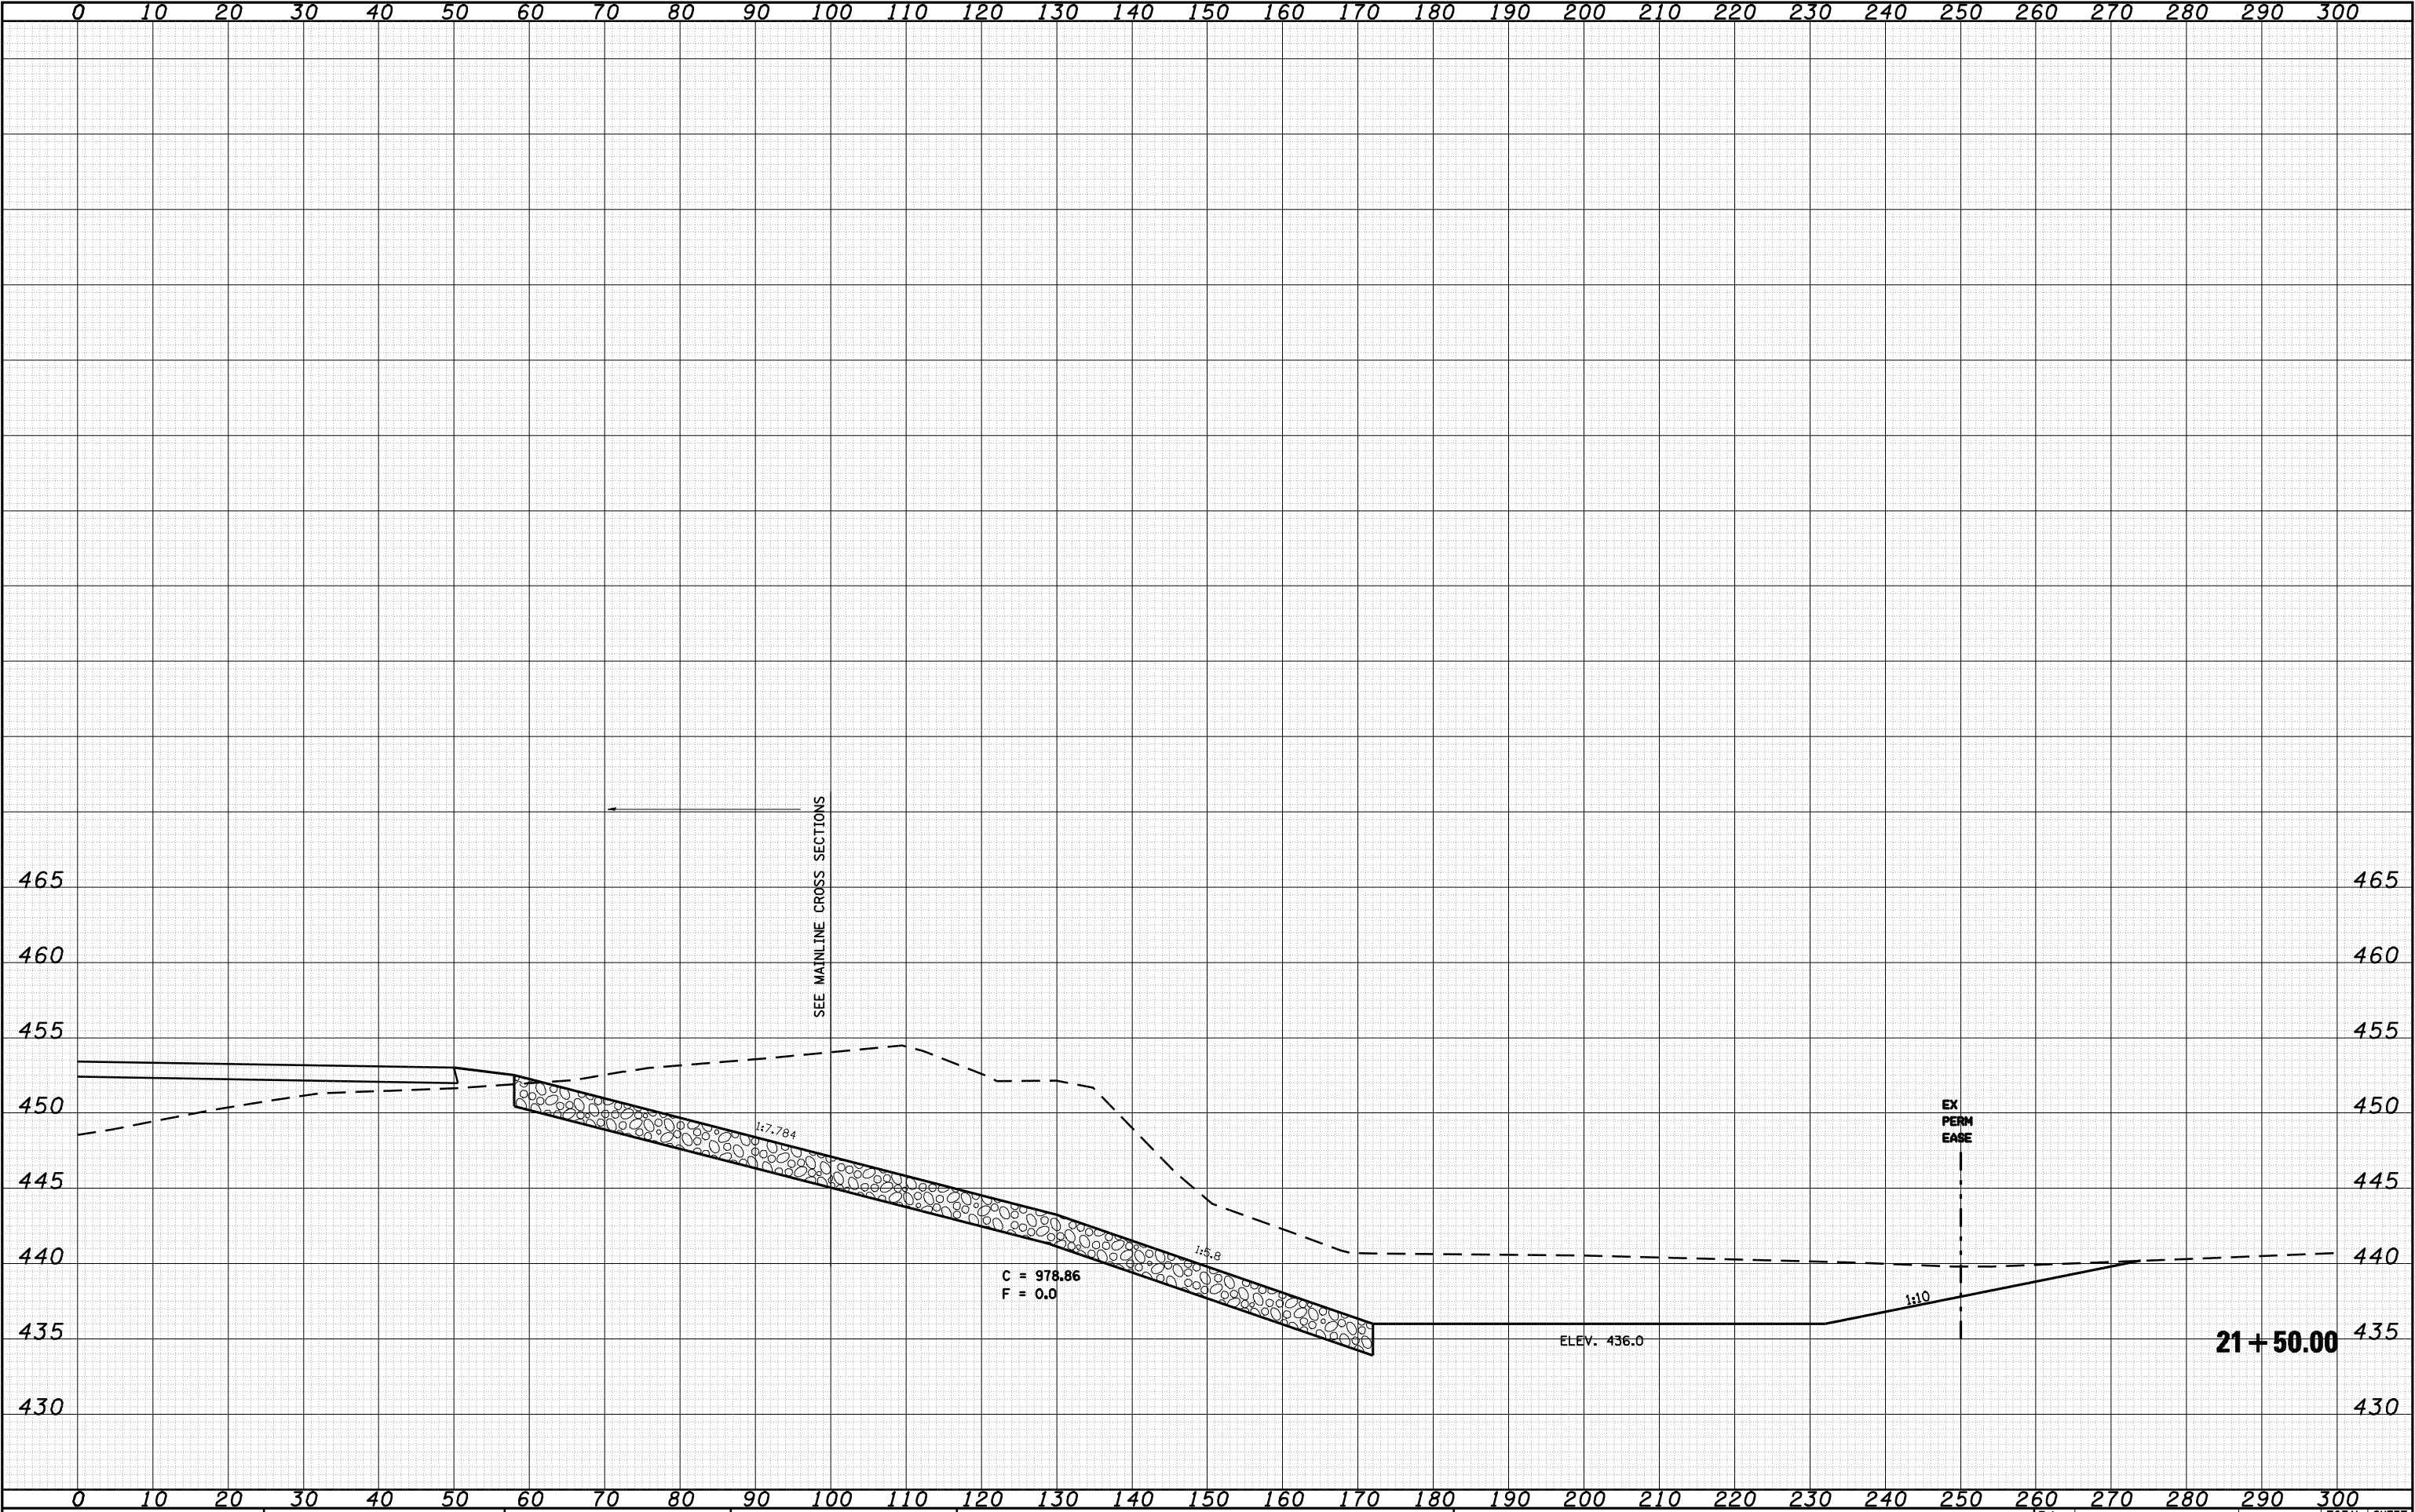

FILE NAME = c:\pwork\pwidot\LAUGHLINRL\d0134498\sriv01st\est.dgn		USER NAME = laughlinr1	DESIGNED -	REVISED -	STATE OF ILLINOIS DEPARTMENT OF TRANSPORTATION				IL 78 OVER SANGAMON RIVER – NORTH BANK				F.A. RTE.	SECTION	COUNTY	TOTAL SHEETS	SHEET NO.
PLOT SCALE = 20.0000 ' / IN.		PLOT DATE = Mar-31-2009 08:16:14AM	DRAWN -	REVISED -									614	144(B-1, B-2)	CASS, MASON	351	338
CB JOB NO			CHECKED -	REVISED -									CONTRACT NO. 72A76				
			DATE -	REVISED -													
					SCALE:				SHEET NO. OF SHEETS STA. 21+50.00 TO STA. 21+50.00				FED. ROAD DIST. NO. ILLINOIS FED. AID PROJECT				

FINAL SURVEY NOTE BOOK NO.	SURVEYED PLOTTED TEMPLATE AREAS CHECKED	BY	DATE


ORIGINAL SURVEY NOTE BOOK NO.	SURVEYED PLOTTED TEMPLATE AREAS CHECKED	BY	DATE

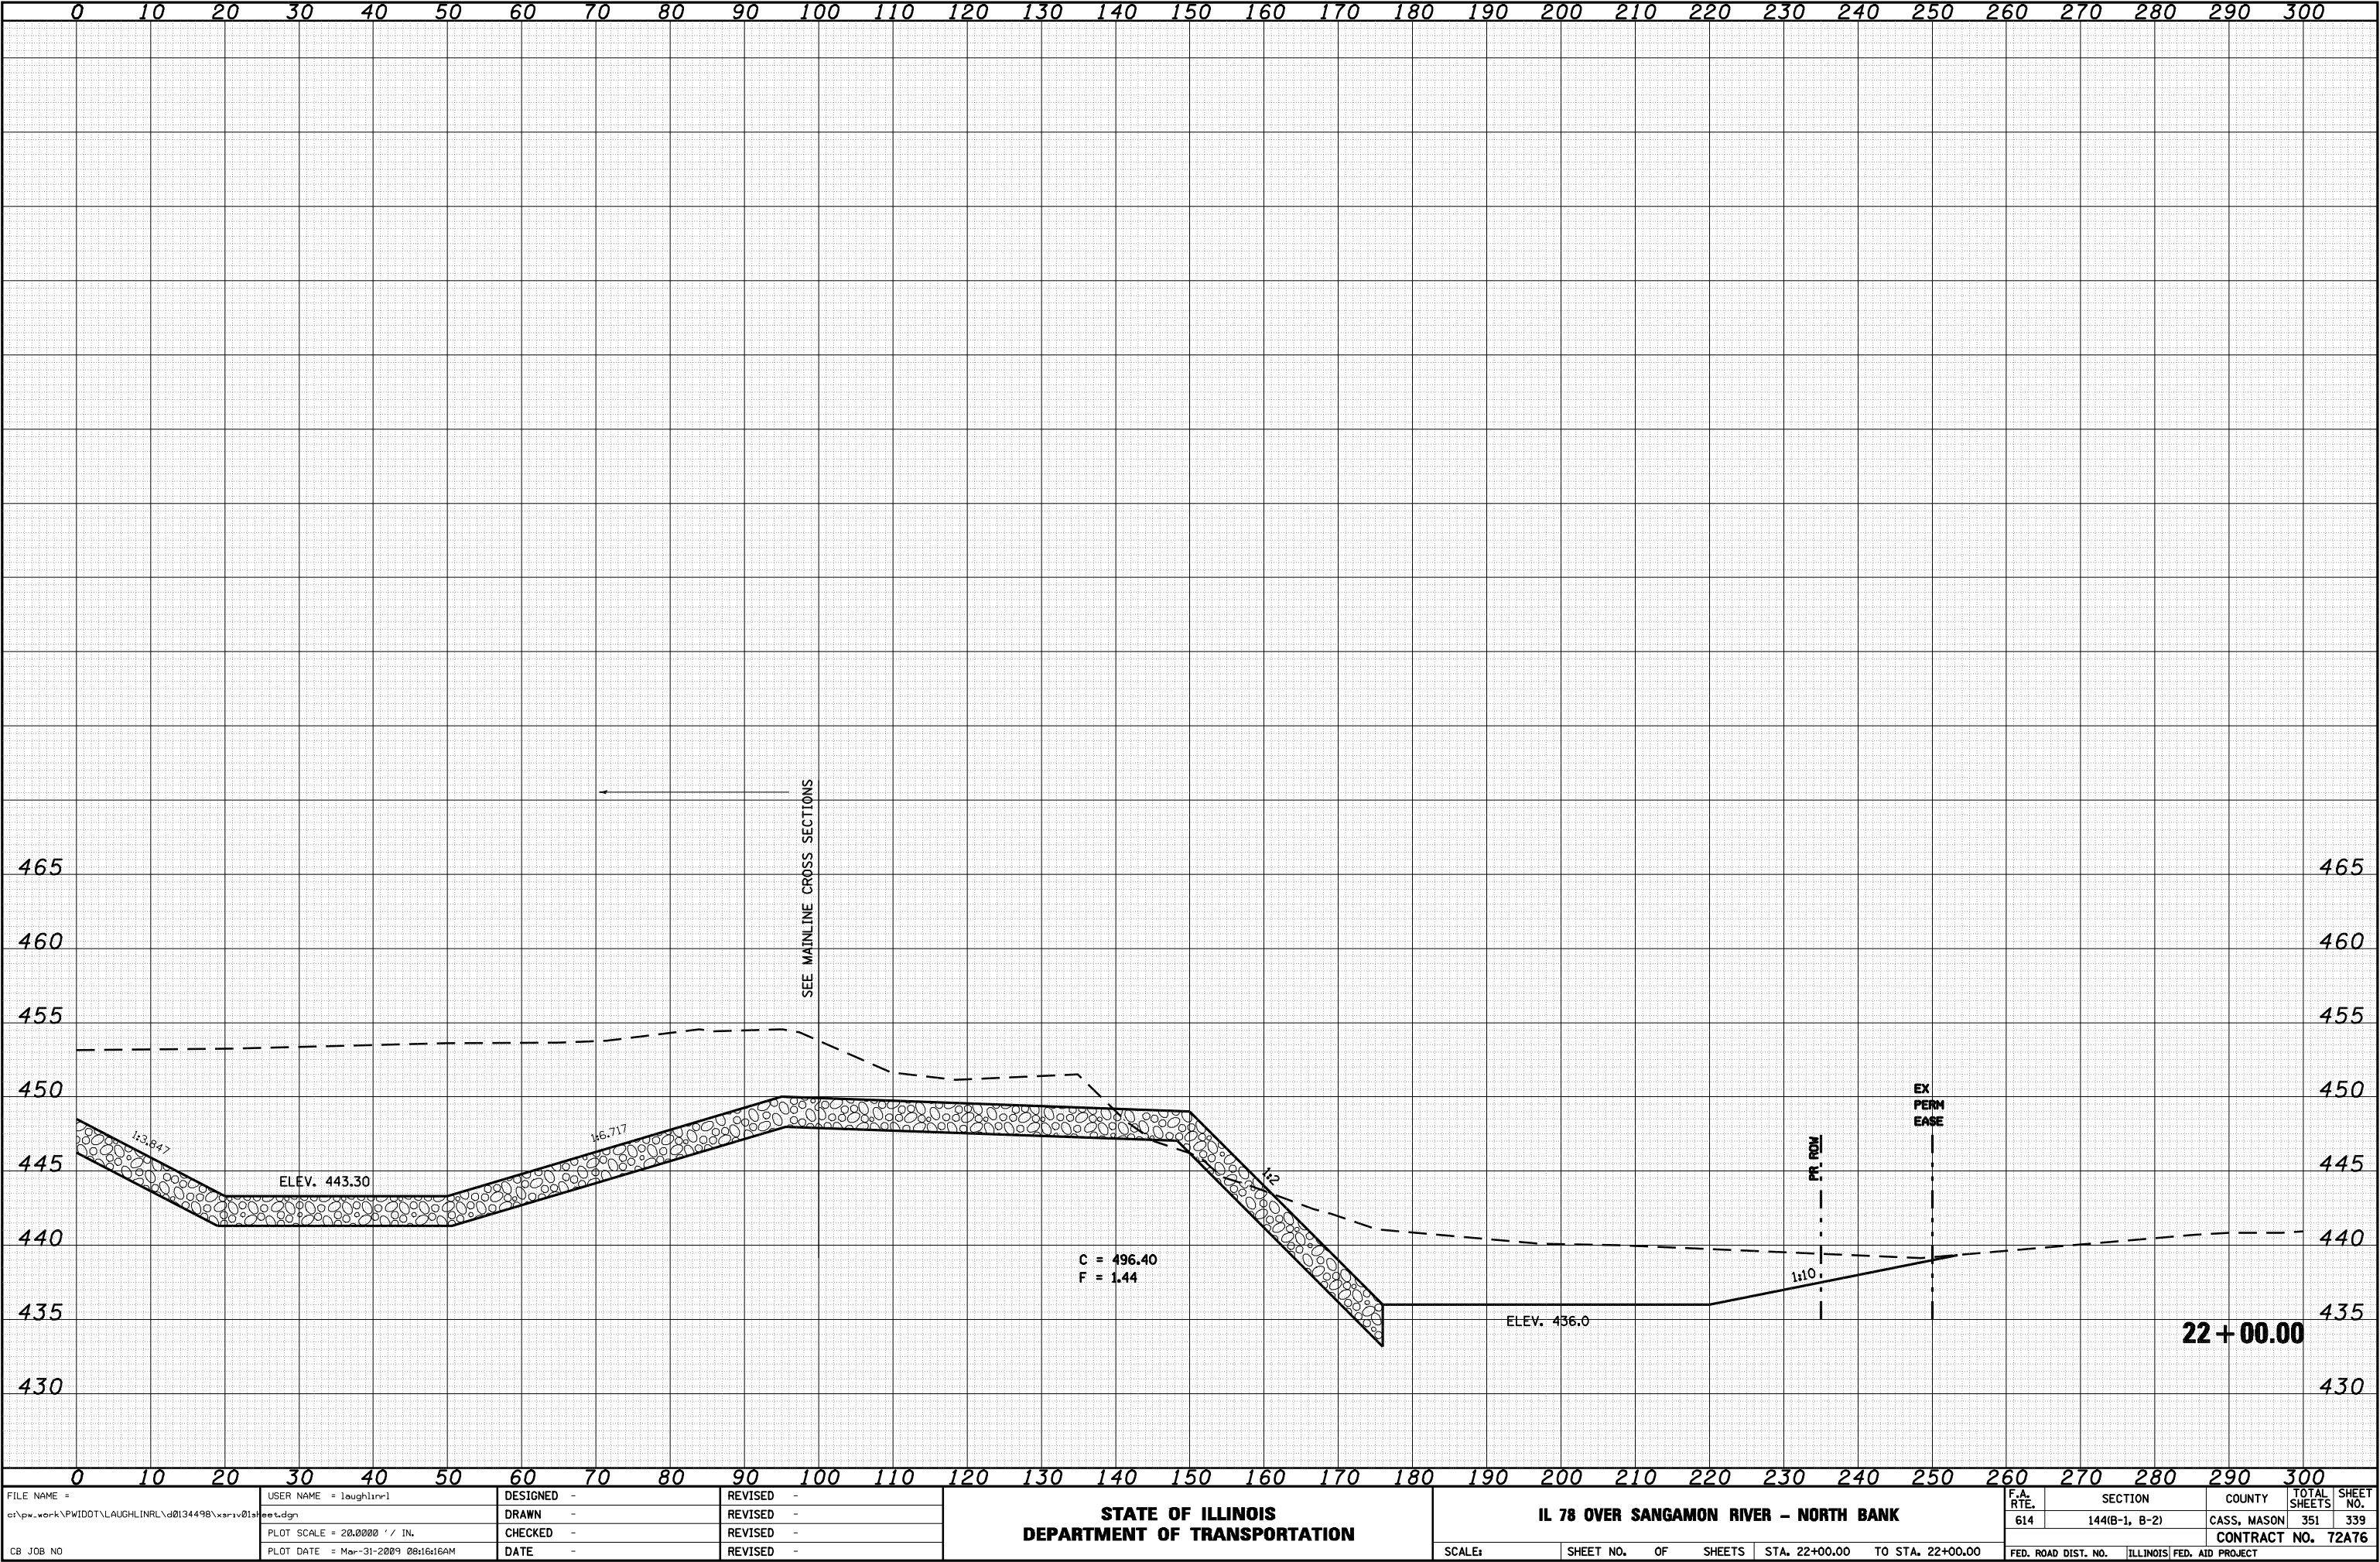

FILE NAME =	USER NAME = laughlinr1	DESIGNED -	REVISED -	STATE OF ILLINOIS DEPARTMENT OF TRANSPORTATION	IL 78 OVER SANGAMON RIVER – NORTH BANK				F.A. RTE.	SECTION	COUNTY	TOTAL SHEETS	SHEET NO.
c:\pw\work\pw\DOT\LAUGHLINRL\d0134498\serv01st\et.dgn	DRAWN -	REVISED -	614						144(B-1, B-2)	CASS, MASON	351	339	
PLOT SCALE = 20.0000 ' / IN.	CHECKED -	REVISED -	CONTRACT NO. 72A76										
PLOT DATE = Mar-31-2009 08:16:16AM	DATE -	REVISED -	FED. ROAD DIST. NO. ILLINOIS FED. AID PROJECT										
CB JOB NO					SCALE:	SHEET NO.	OF	SHEETS	STA. 22+00.00	TO STA. 22+00.00			

FINAL SURVEY NOTE BOOK NO.	SURVEYED PLOTTED TEMPLATE AREAS CHECKED	BY	DATE


ORIGINAL SURVEY NOTE BOOK NO.	SURVEYED PLOTTED TEMPLATE AREAS CHECKED	BY	DATE

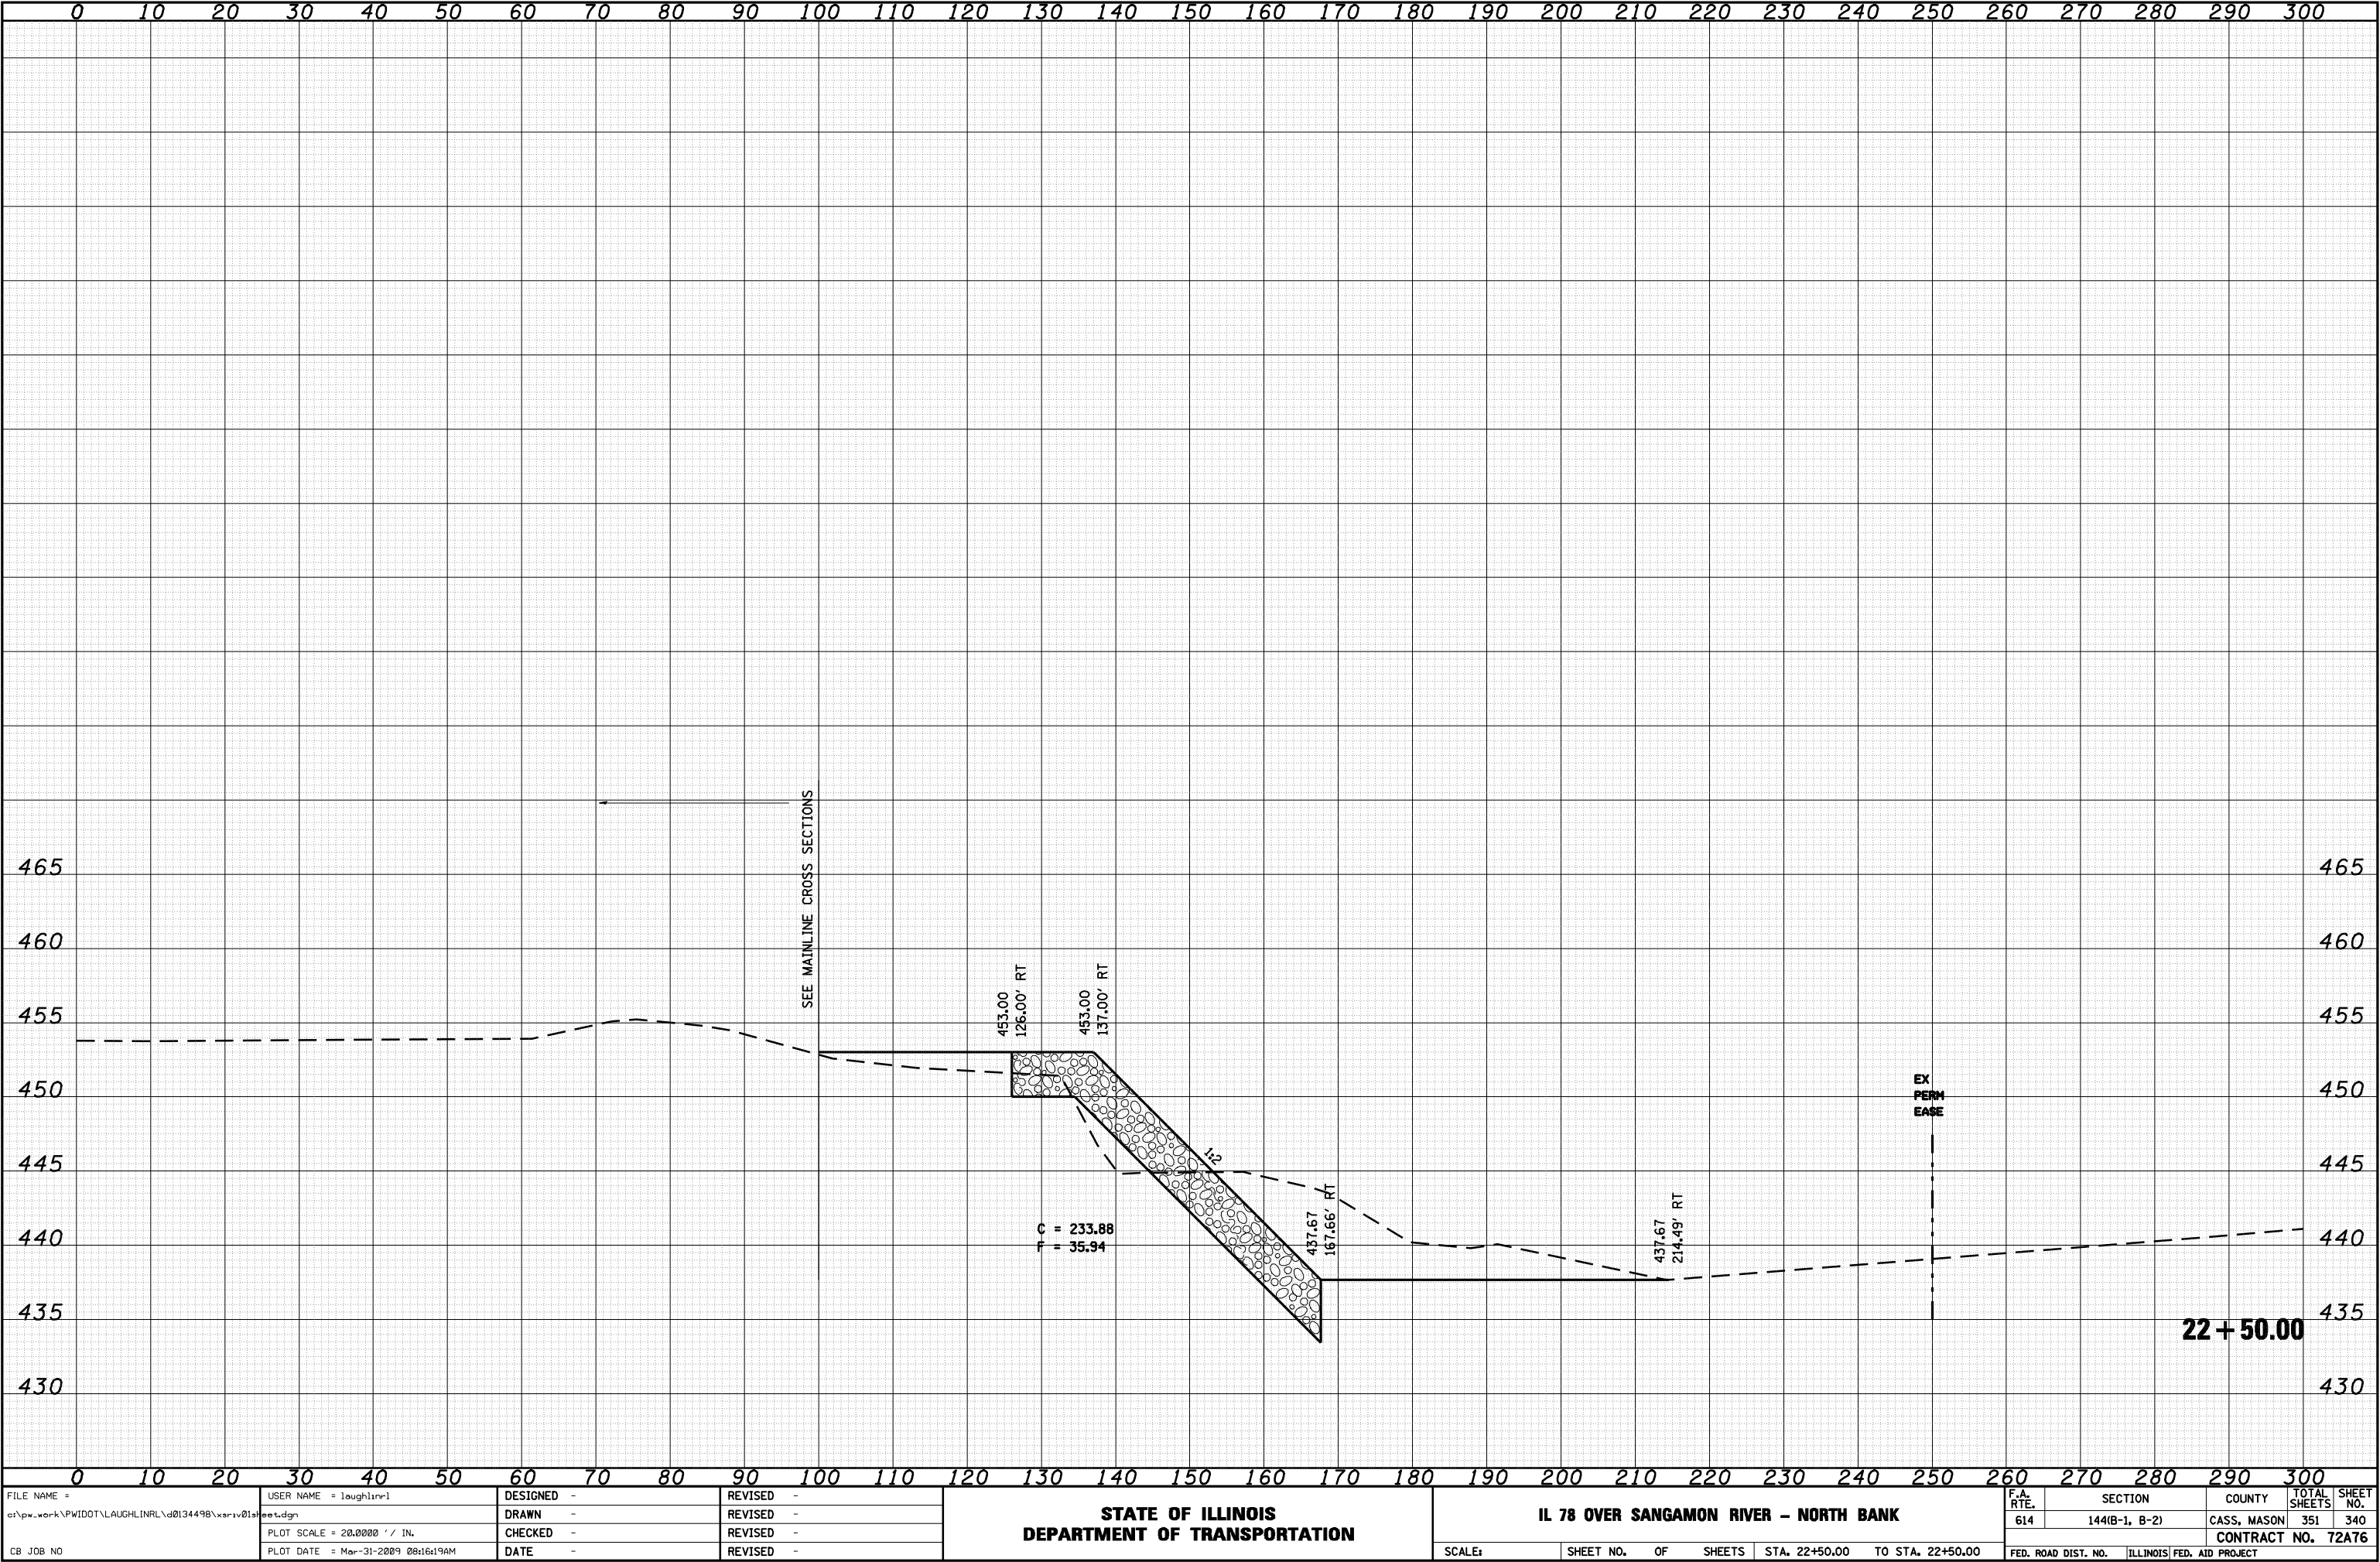

FILE NAME =	USER NAME = laughlinr1	DESIGNED -	REVISED -	STATE OF ILLINOIS DEPARTMENT OF TRANSPORTATION	IL 78 OVER SANGAMON RIVER – NORTH BANK				F.A. RTE.	SECTION	COUNTY	TOTAL SHEETS	SHEET NO.
c:\pwork\pw\DOT\LAUGHLIN\RL\d0134498\serv01st\et.dgn	DRAWN -	REVISED -	614						144(B-1, B-2)	CASS, MASON	351	340	
PLOT SCALE = 20.0000 ' / IN.	CHECKED -	REVISED -	CONTRACT NO. 72A76										
CB JOB NO	PLOT DATE = Mar-31-2009 08:16:19AM	DATE -	REVISED -						SCALE:	SHEET NO.	OF	SHEETS	STA. 22+50.00

FINAL SURVEY NOTE BOOK NO.	SURVEYED PLOTTED TEMPLATE AREAS CHECKED	BY	DATE


ORIGINAL SURVEY NOTE BOOK NO.	SURVEYED PLOTTED TEMPLATE AREAS CHECKED	BY	DATE

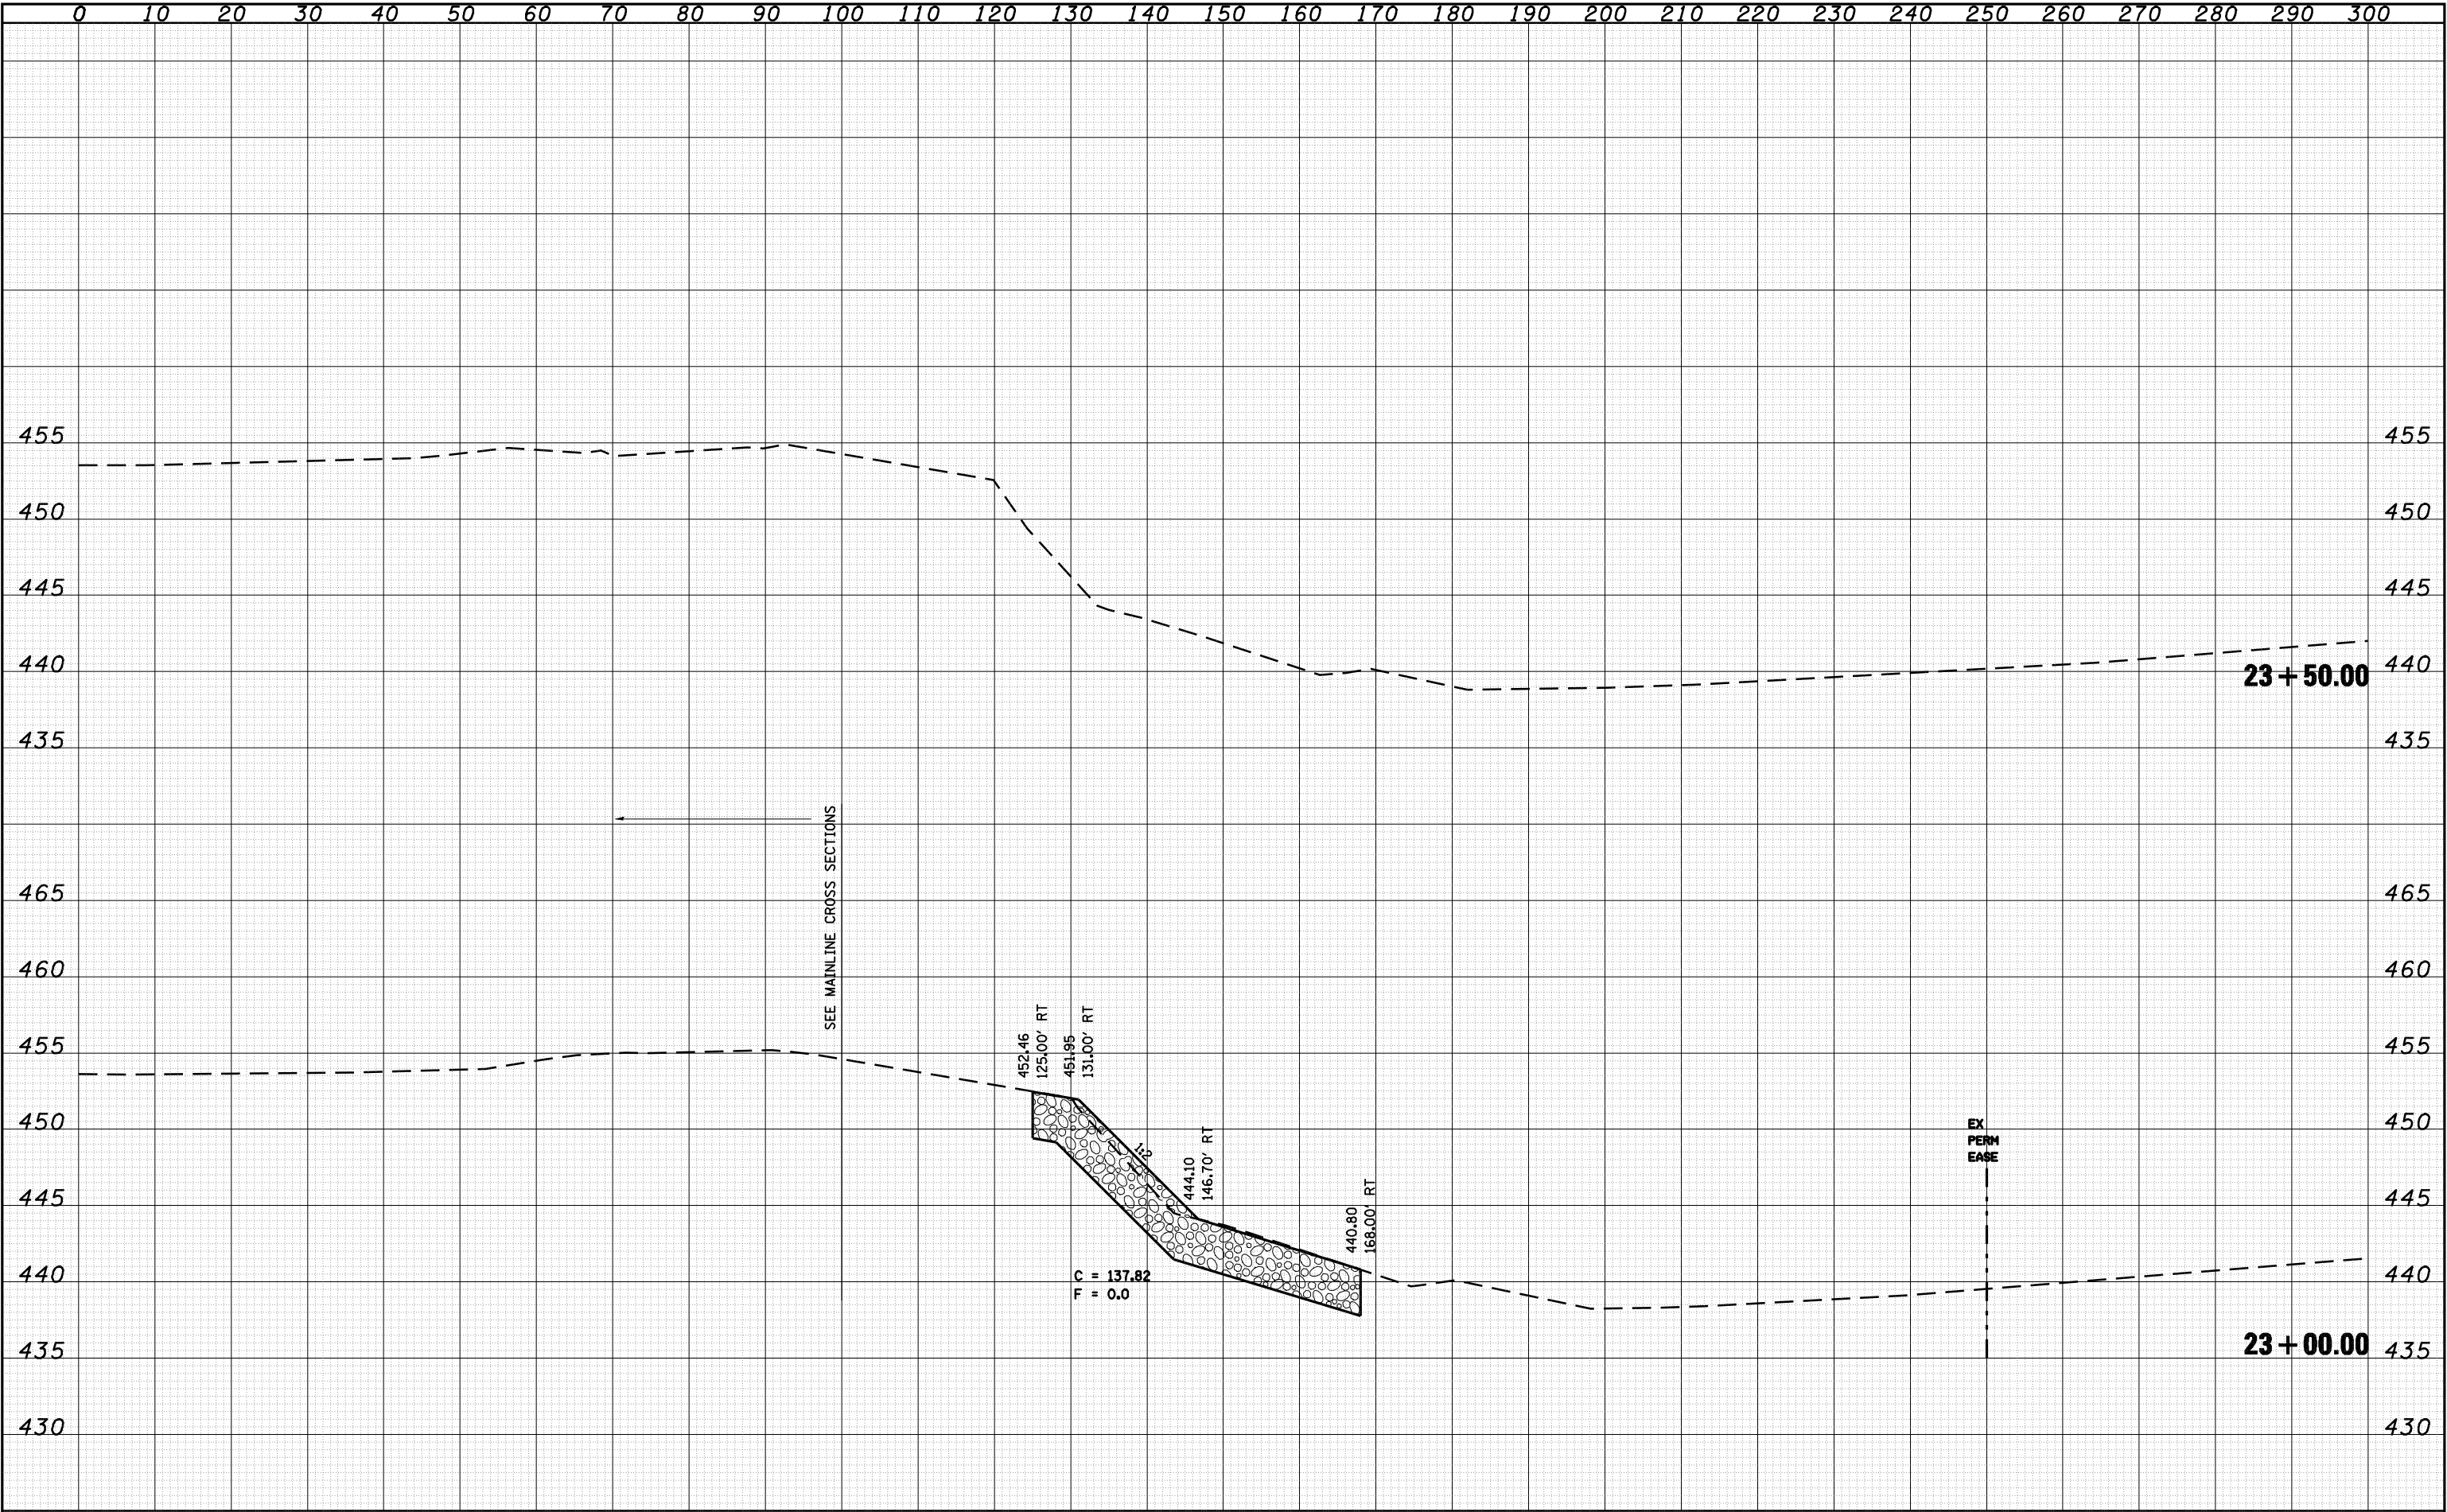

FILE NAME =	USER NAME = laughlinr1	DESIGNED -	REVISED -	STATE OF ILLINOIS DEPARTMENT OF TRANSPORTATION	IL 78 OVER SANGAMON RIVER – NORTH BANK				F.A. RTE.	SECTION	COUNTY	TOTAL SHEETS	SHEET NO.
c:\pwork\pwork\LAUGHLINRL\d0134498\serv01st\et.dgn	DRAWN -	REVISED -	614						144(B-1, B-2)	CASS, MASON	351	341	
PLOT SCALE = 20.0000 ' / IN.	CHECKED -	REVISED -	CONTRACT NO. 72A76										
PLOT DATE = Mar-31-2009 08:16:22AM	DATE -	REVISED -											
CB JOB NO	SCALE:								SHEET NO.	OF	SHEETS	STA. 23+00.00	TO


FINAL SURVEY NOTE BOOK NO.	SURVEYED PLOTTED TEMPLATE AREAS CHECKED	BY	DATE

ORIGINAL SURVEY NOTE BOOK NO.	SURVEYED PLOTTED TEMPLATE AREAS CHECKED	BY	DATE

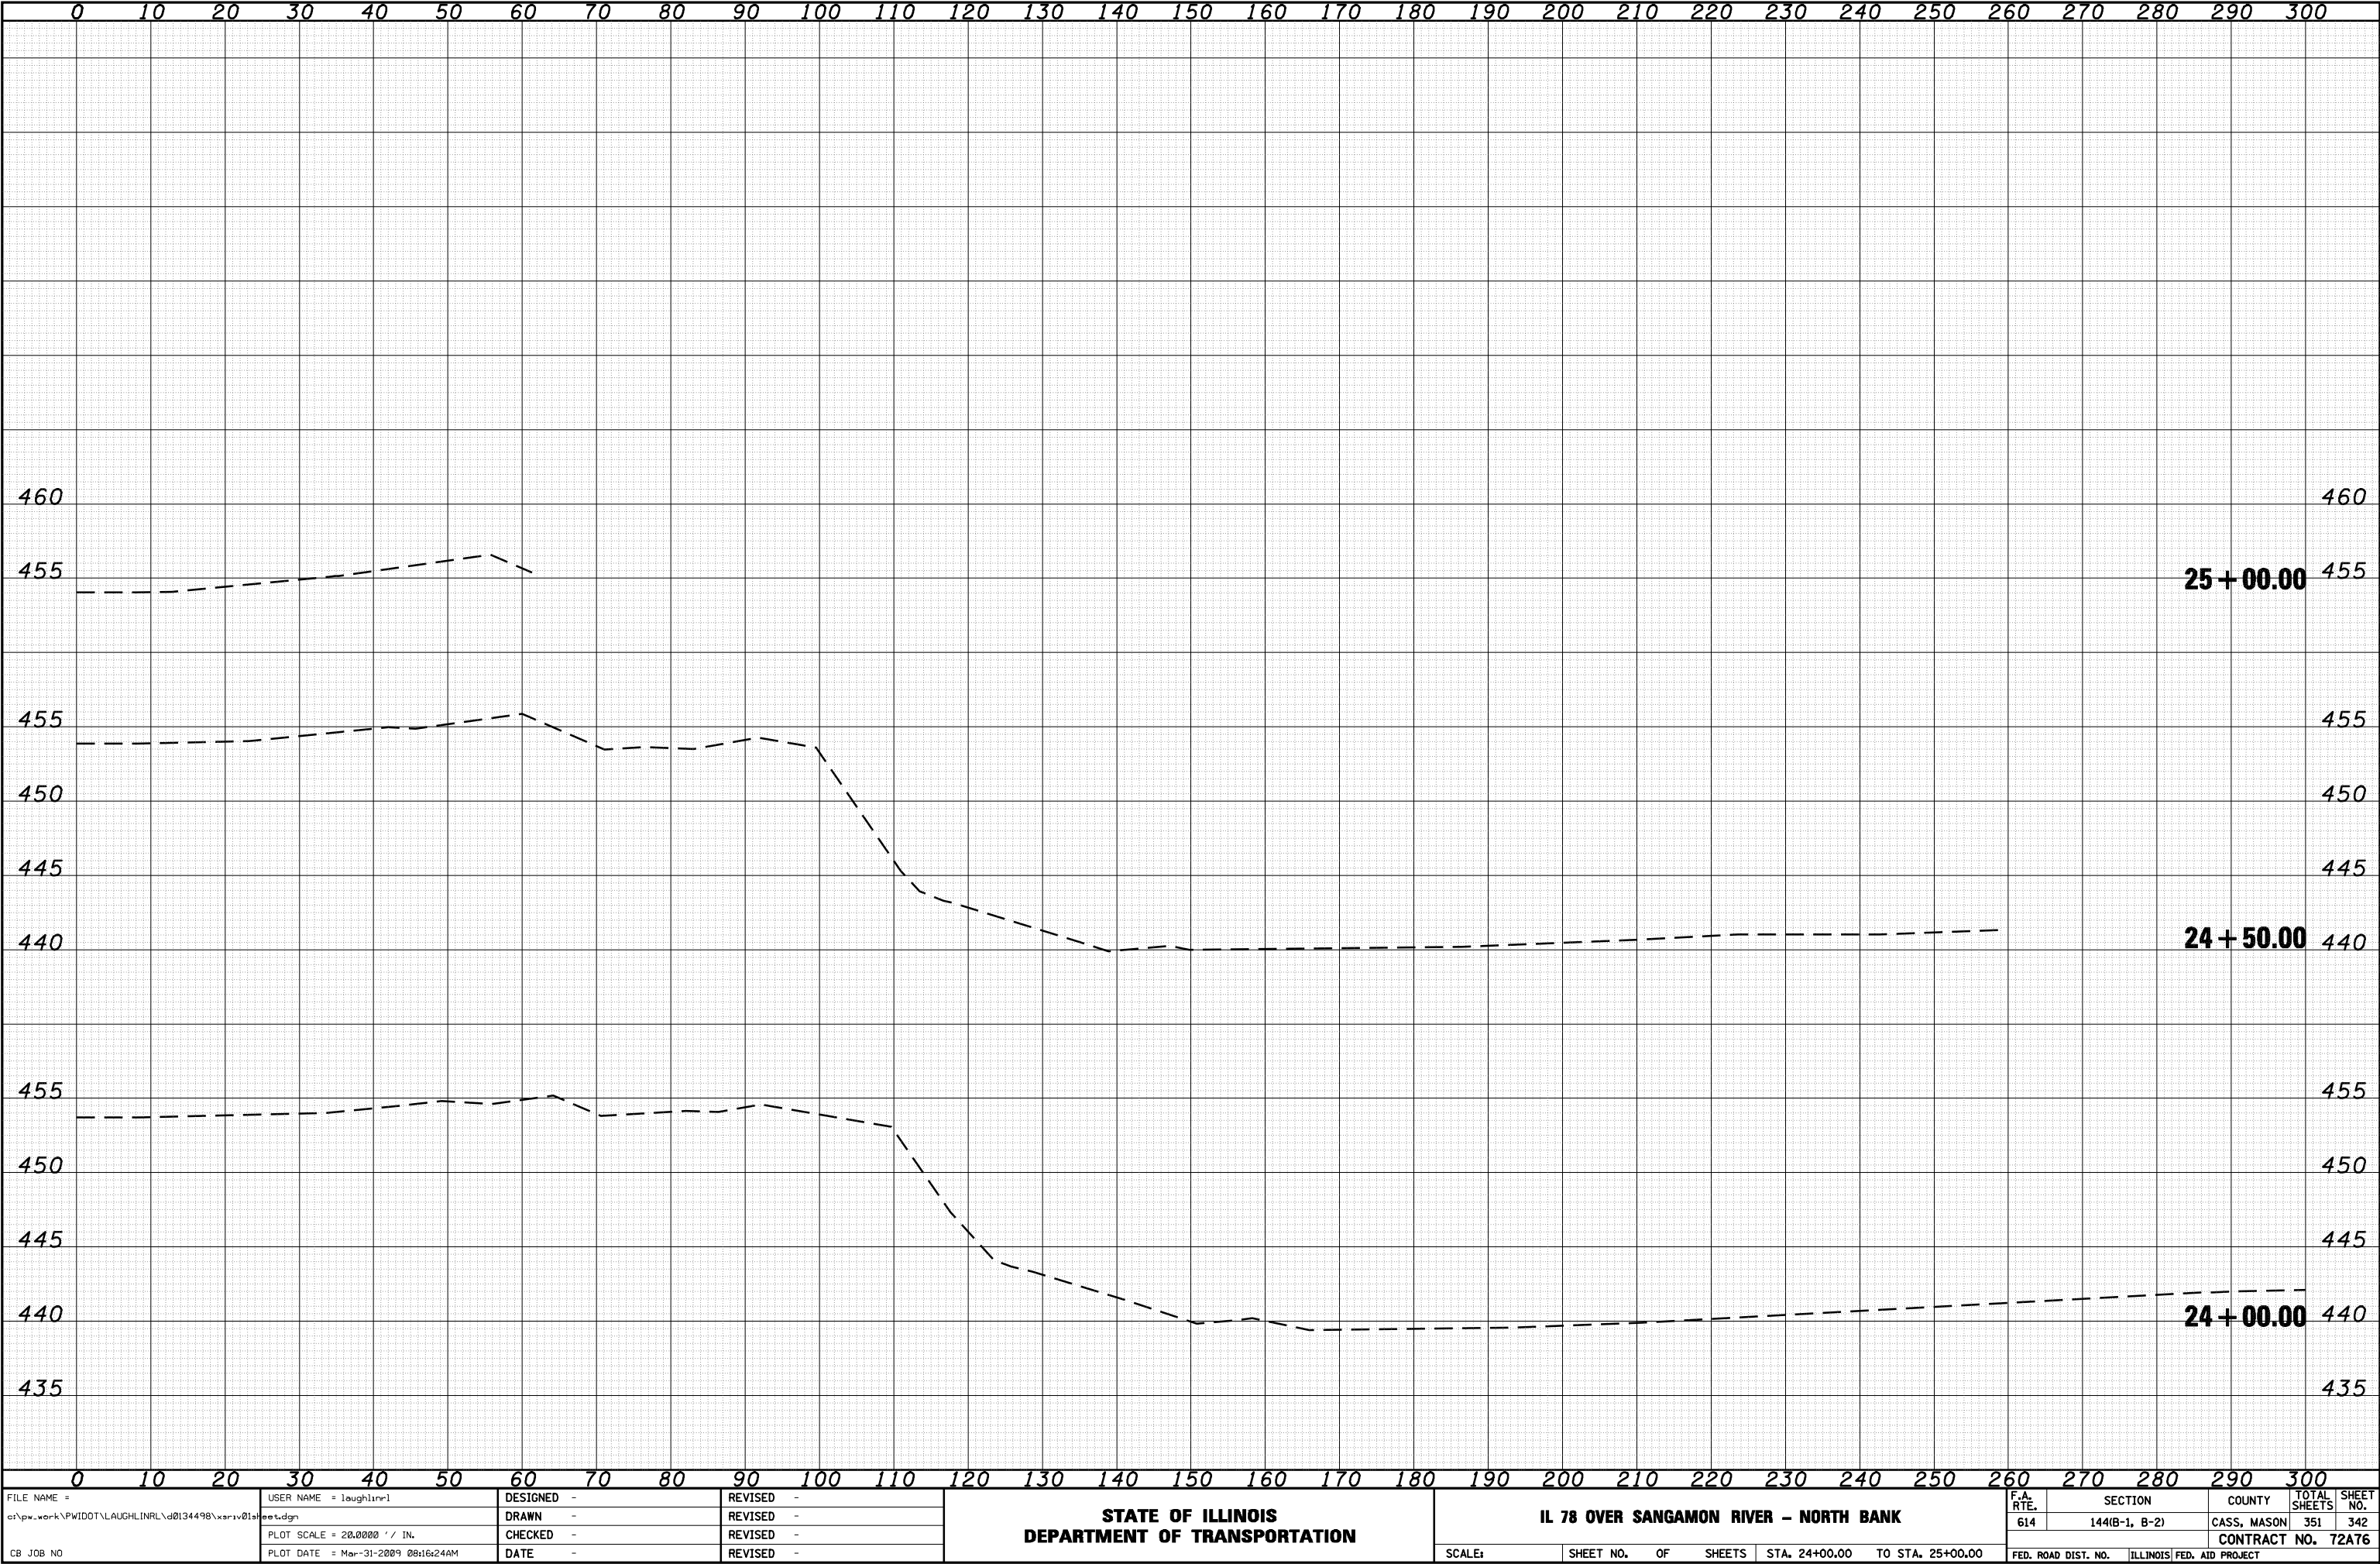


FINAL SURVEY NOTE BOOK NO.	SURVEYED PLOTTED TEMPLATE AREAS CHECKED	BY	DATE

ORIGINAL SURVEY NOTE BOOK NO.	SURVEYED PLOTTED TEMPLATE AREAS CHECKED	BY	DATE

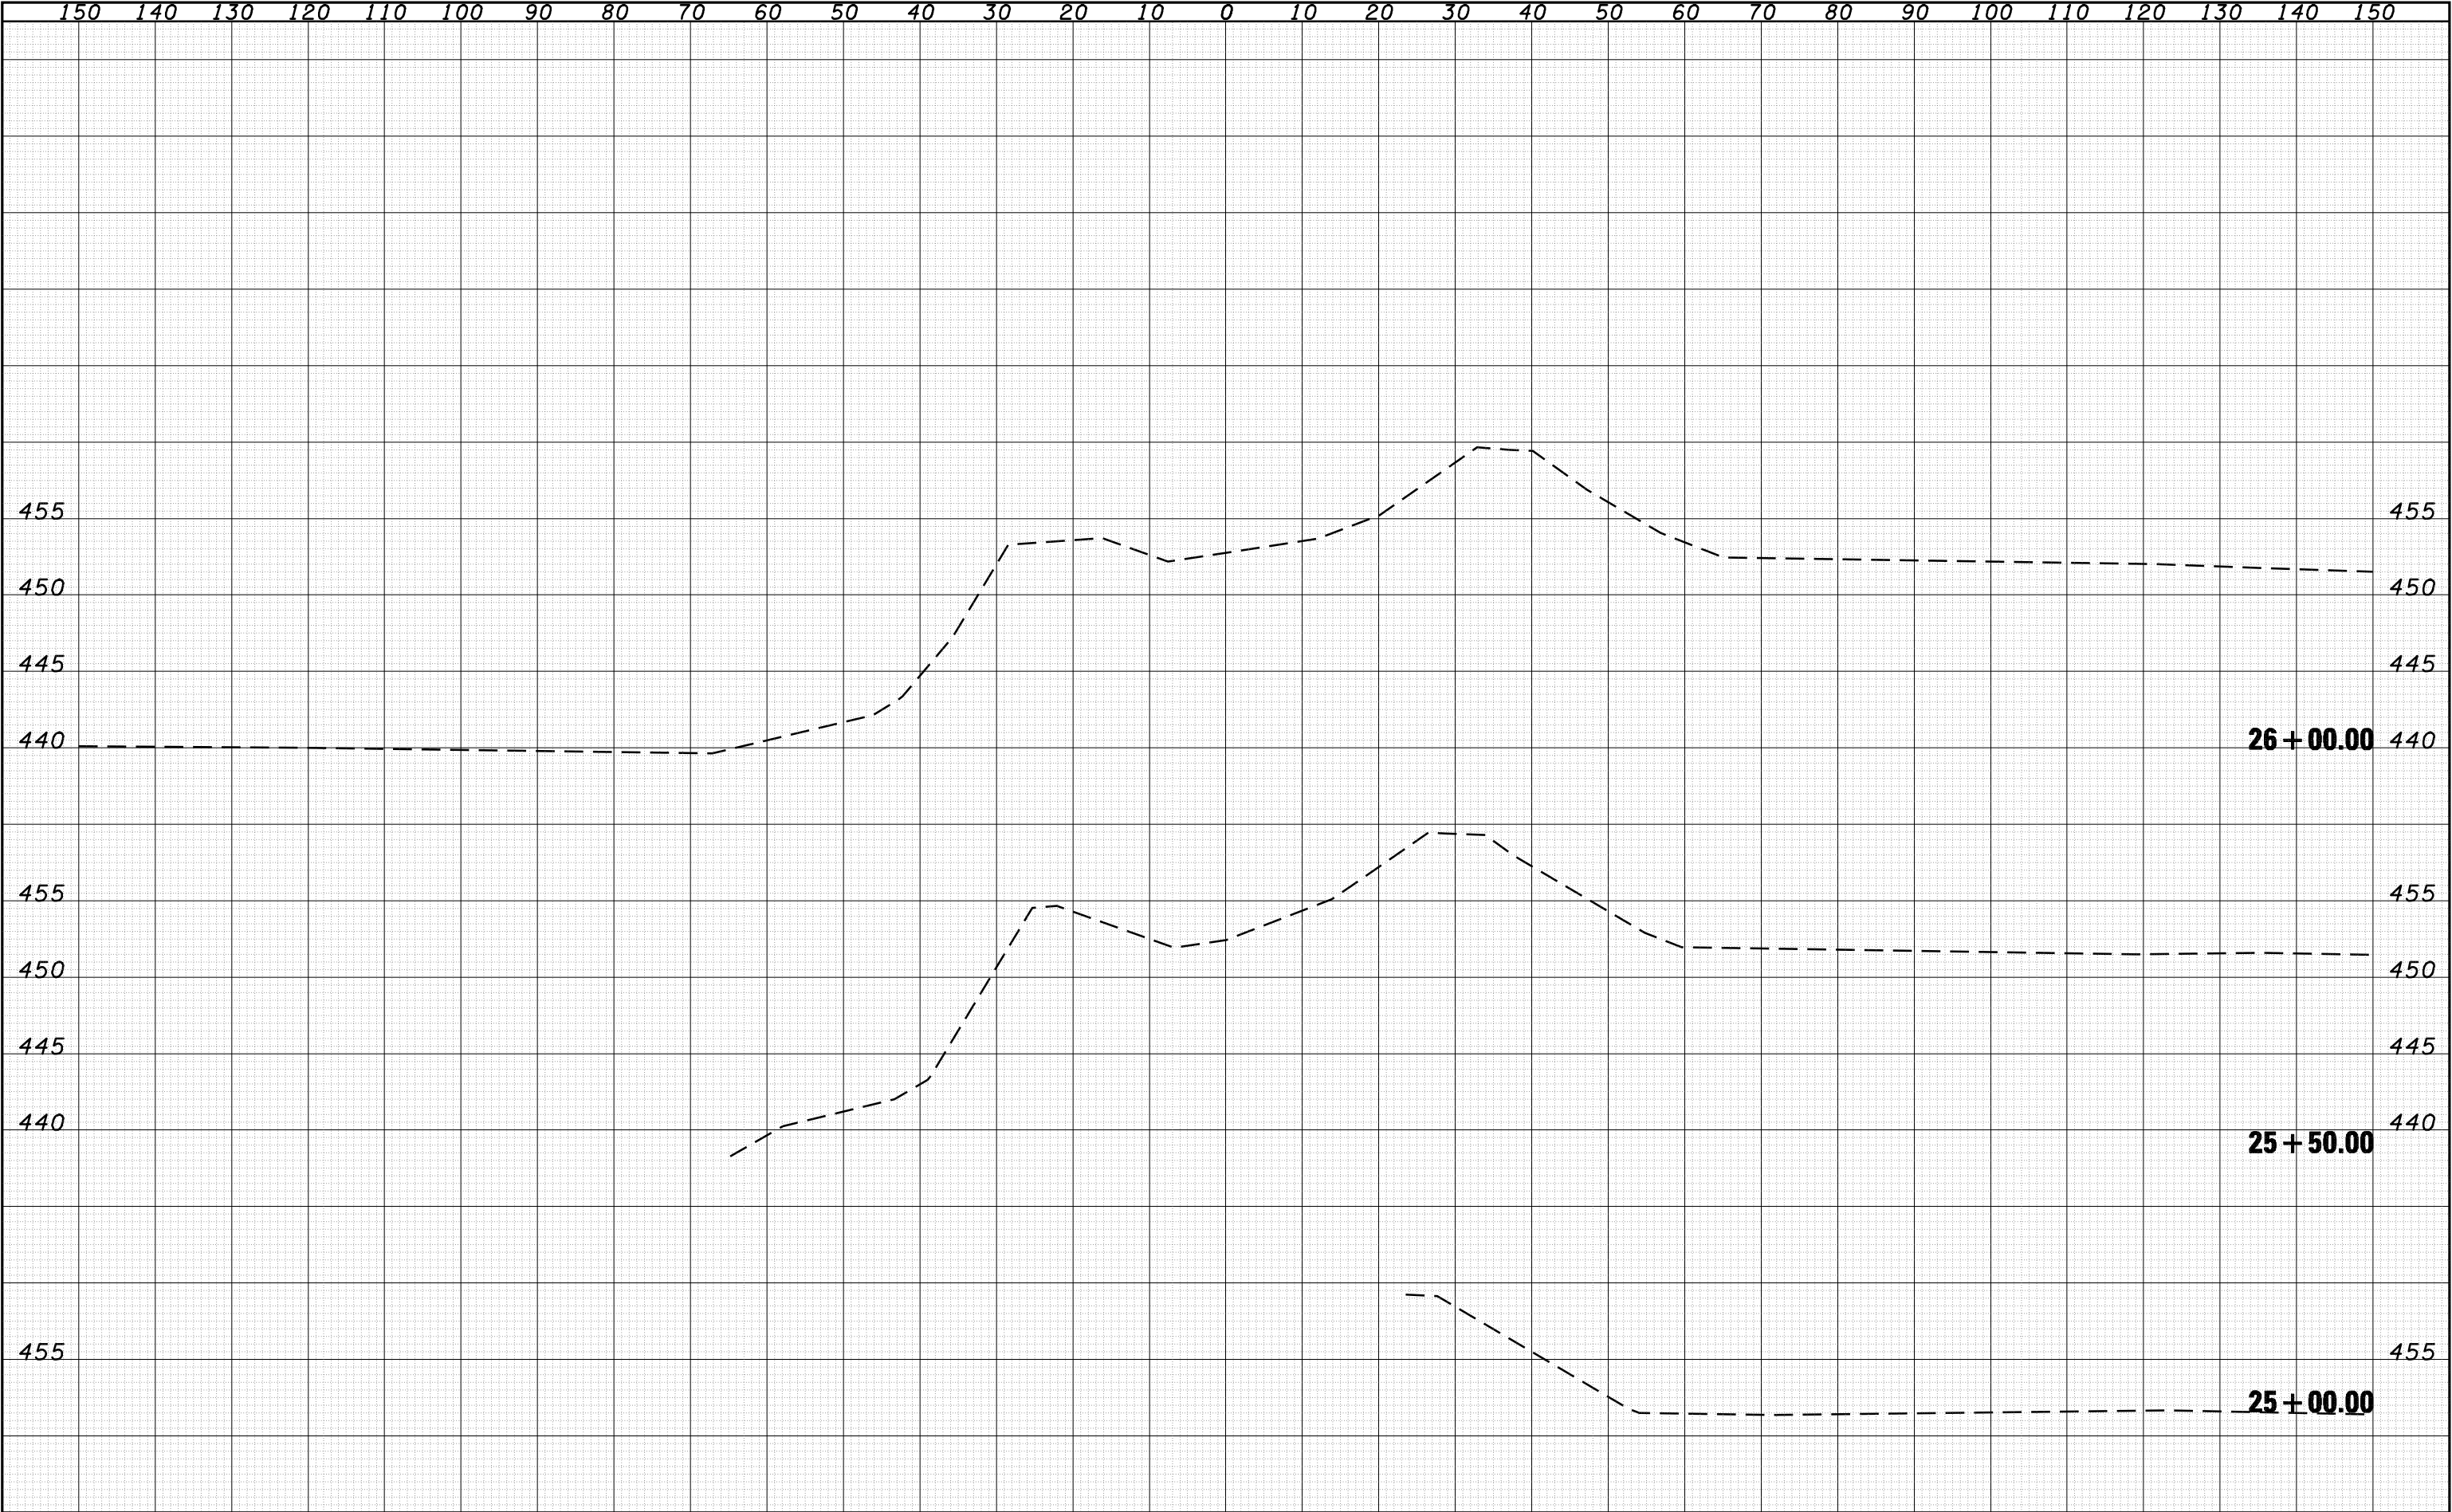


FINAL SURVEY NOTE BOOK NO.	SURVEYED PLOTTED TEMPLATE AREAS CHECKED	BY	DATE

ORIGINAL SURVEY NOTE BOOK NO.	SURVEYED PLOTTED TEMPLATE AREAS CHECKED	BY	DATE

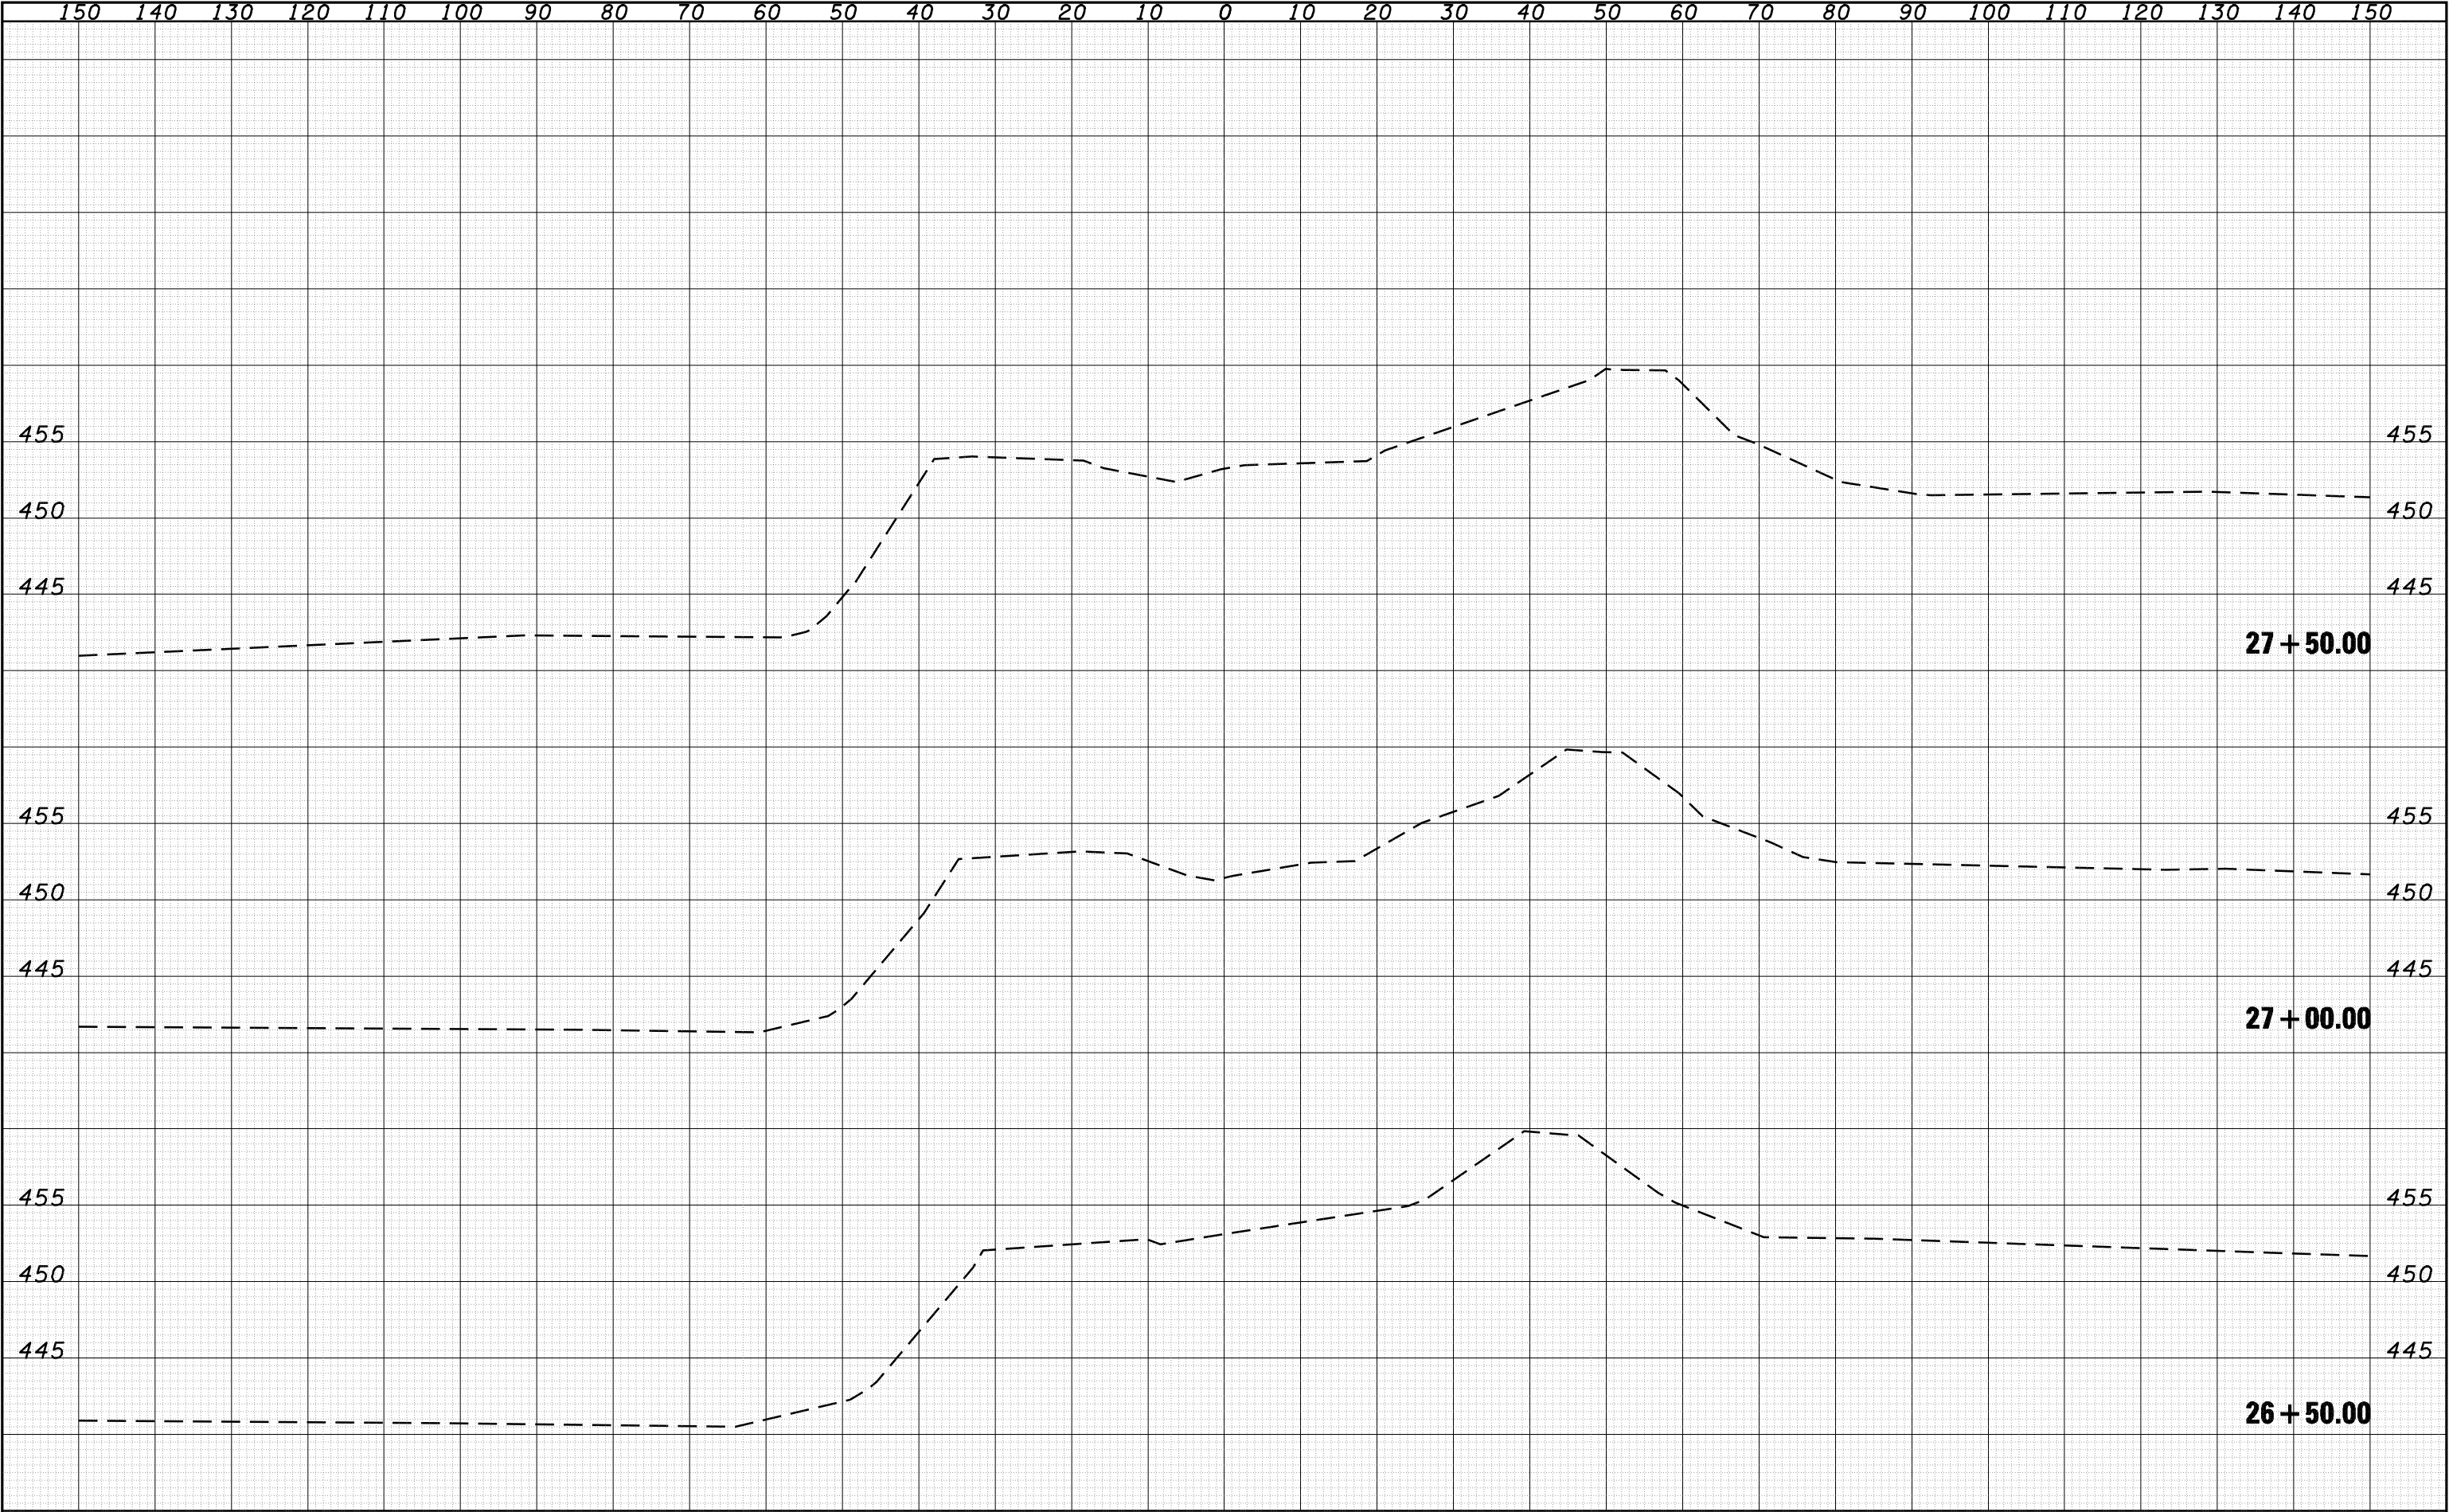

FINAL SURVEY NOTE BOOK NO.	SURVEYED PLOTTED TEMPLATE AREAS CHECKED	BY	DATE


ORIGINAL SURVEY NOTE BOOK NO.	SURVEYED PLOTTED TEMPLATE AREAS CHECKED	BY	DATE

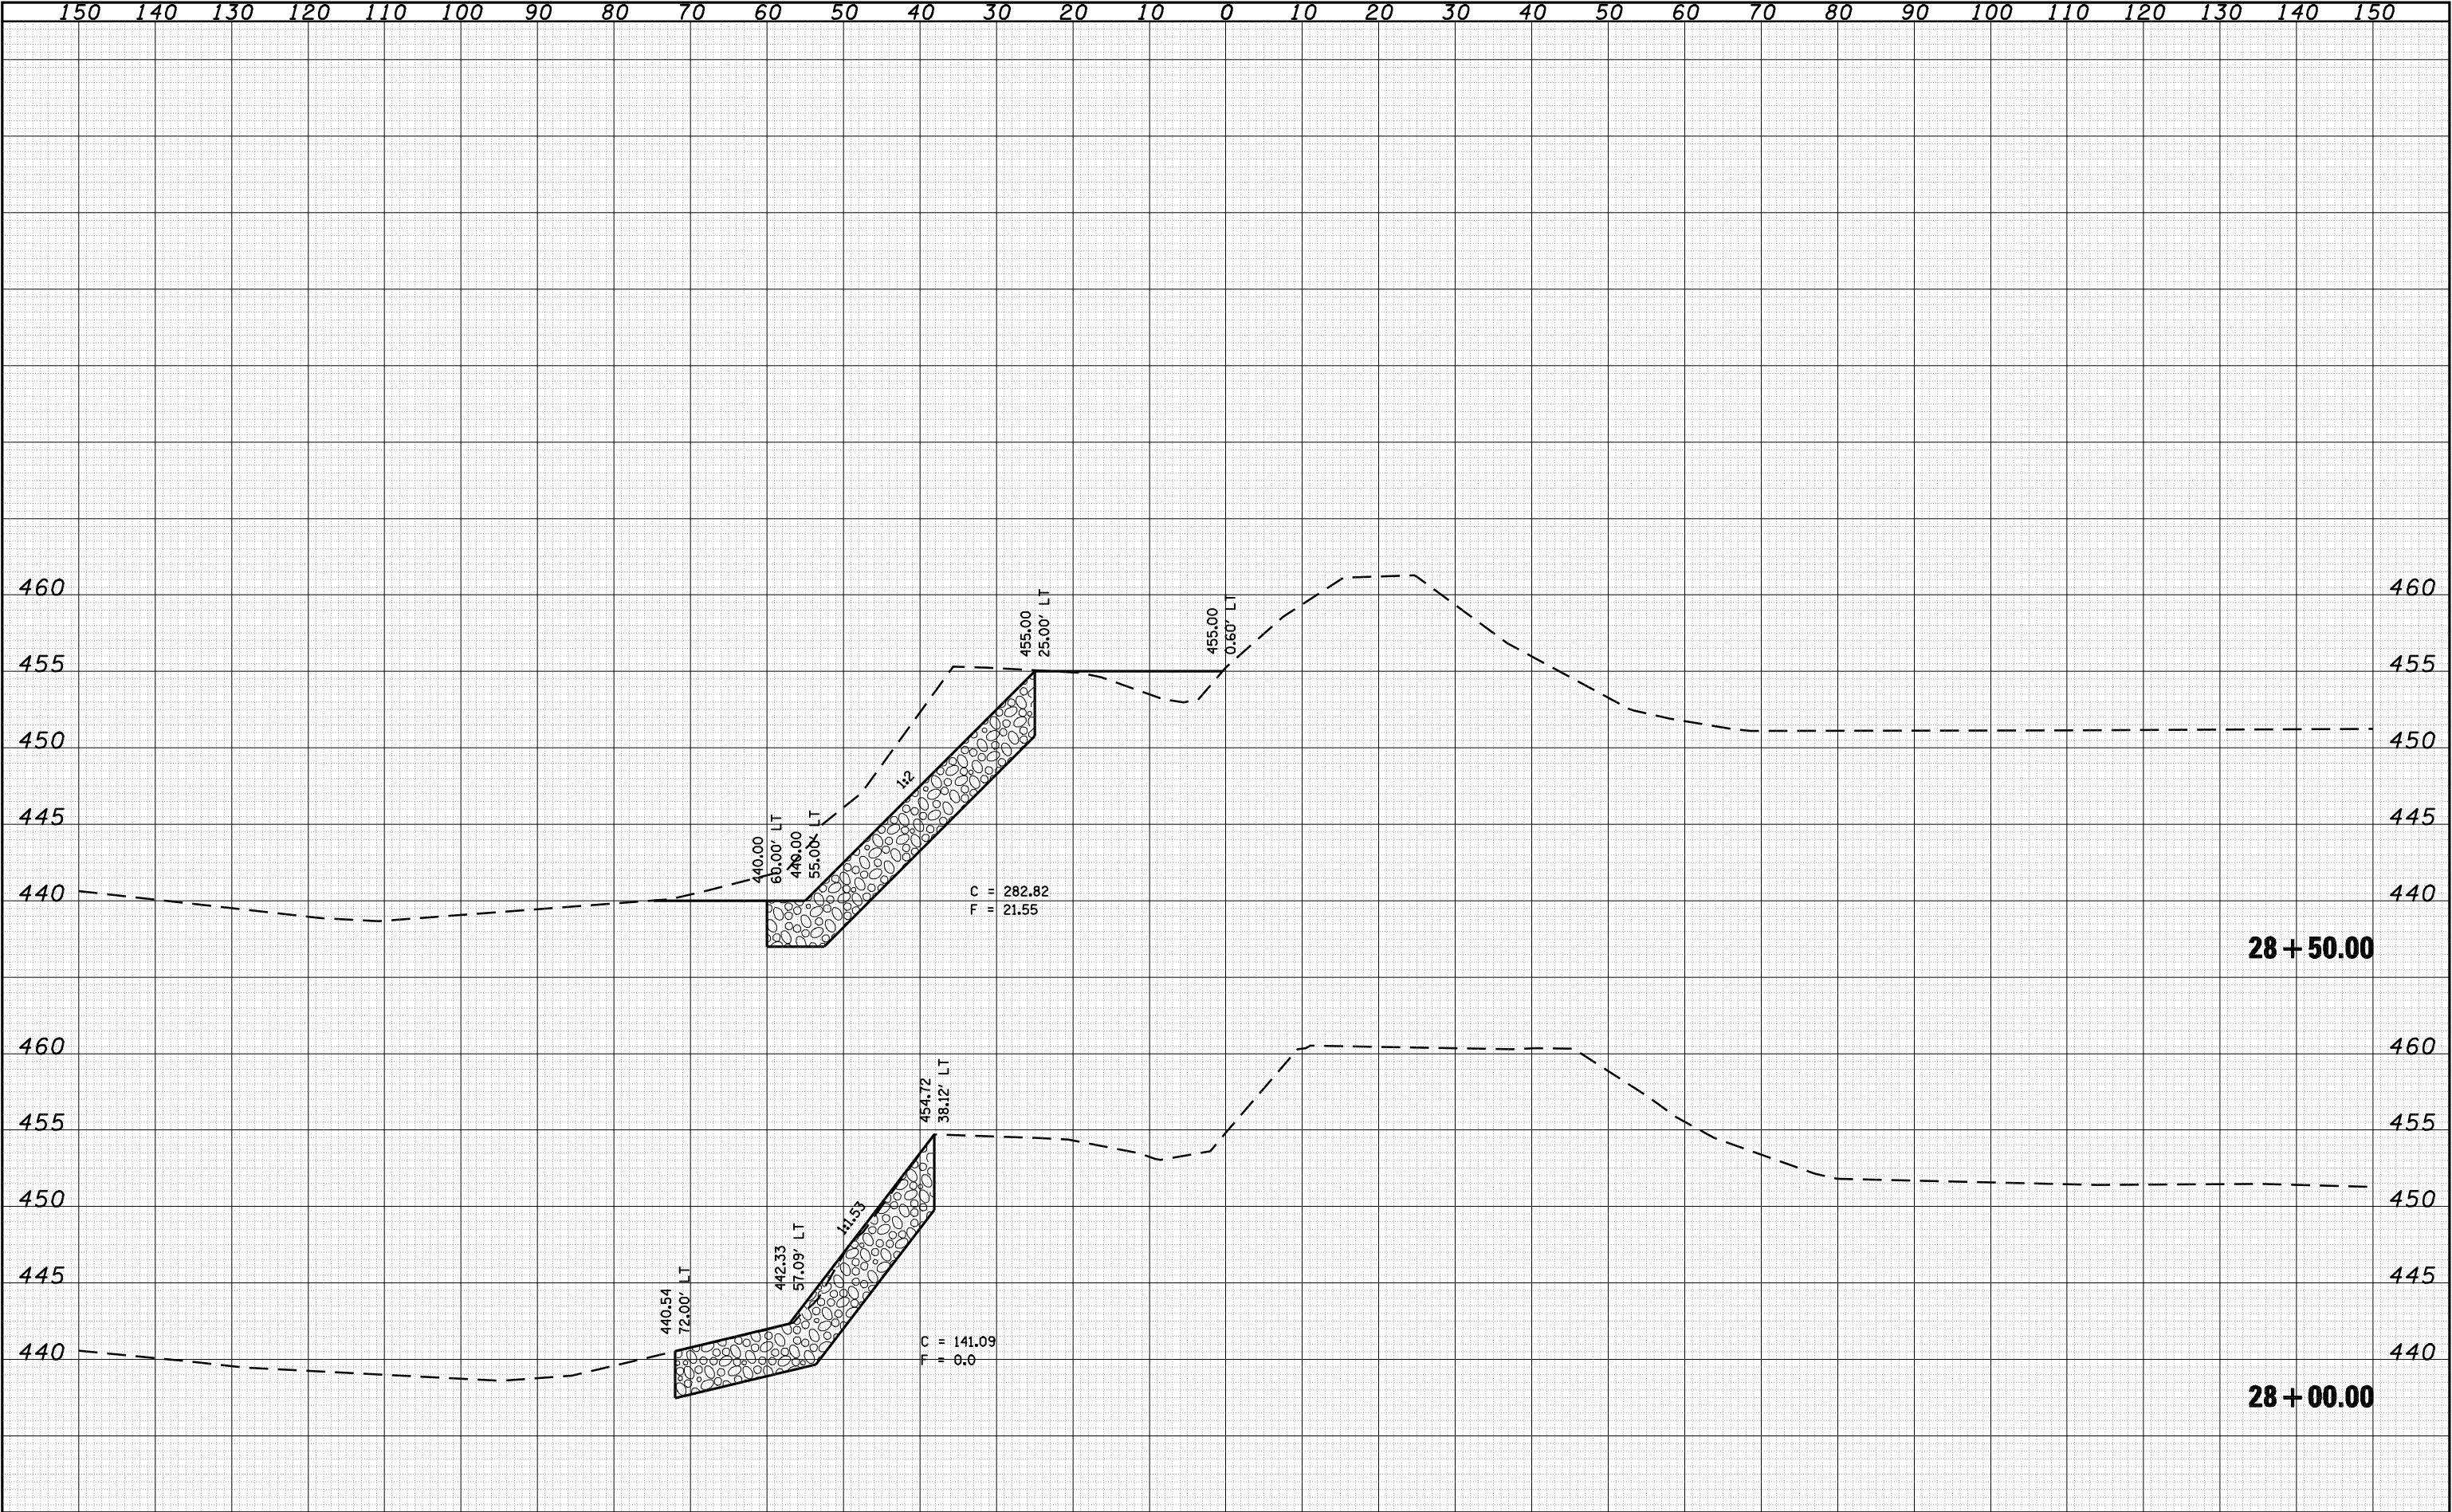

FILE NAME =		USER NAME = [aughlinr]		DESIGNED -		REVISED -		STATE OF ILLINOIS DEPARTMENT OF TRANSPORTATION										IL 78 OVER SANGAMON RIVER – SOUTH BANK										F.A.P RTE.		SECTION		COUNTY		TOTAL SHEETS		SHEET NO.																	
c:\pwork\PWIDOT\LAUGHLINRL\d0134498\sr1v02sheet.dgn				DRAWN -		REVISED -																						614		144(B-1)		CASS, MASON		351		345																	
PLOT SCALE = 20.0000 ' / IN.				CHECKED -		REVISED -	
PLOT DATE = Mar-31-2009 08:16:32AM				DATE -		REVISED -																						SCALE:										SHEET NO.		OF		SHEETS		STA. 28+00.00 TO STA. 28+50.00		FED. ROAD DIST. NO.		ILLINOIS		FED. AID PROJECT		CONTRACT NO. 72A76	

FINAL SURVEY NOTE BOOK NO.	SURVEYED PLOTTED TEMPLATE AREAS CHECKED	BY	DATE


ORIGINAL SURVEY NOTE BOOK NO.	SURVEYED PLOTTED TEMPLATE AREAS CHECKED	BY	DATE

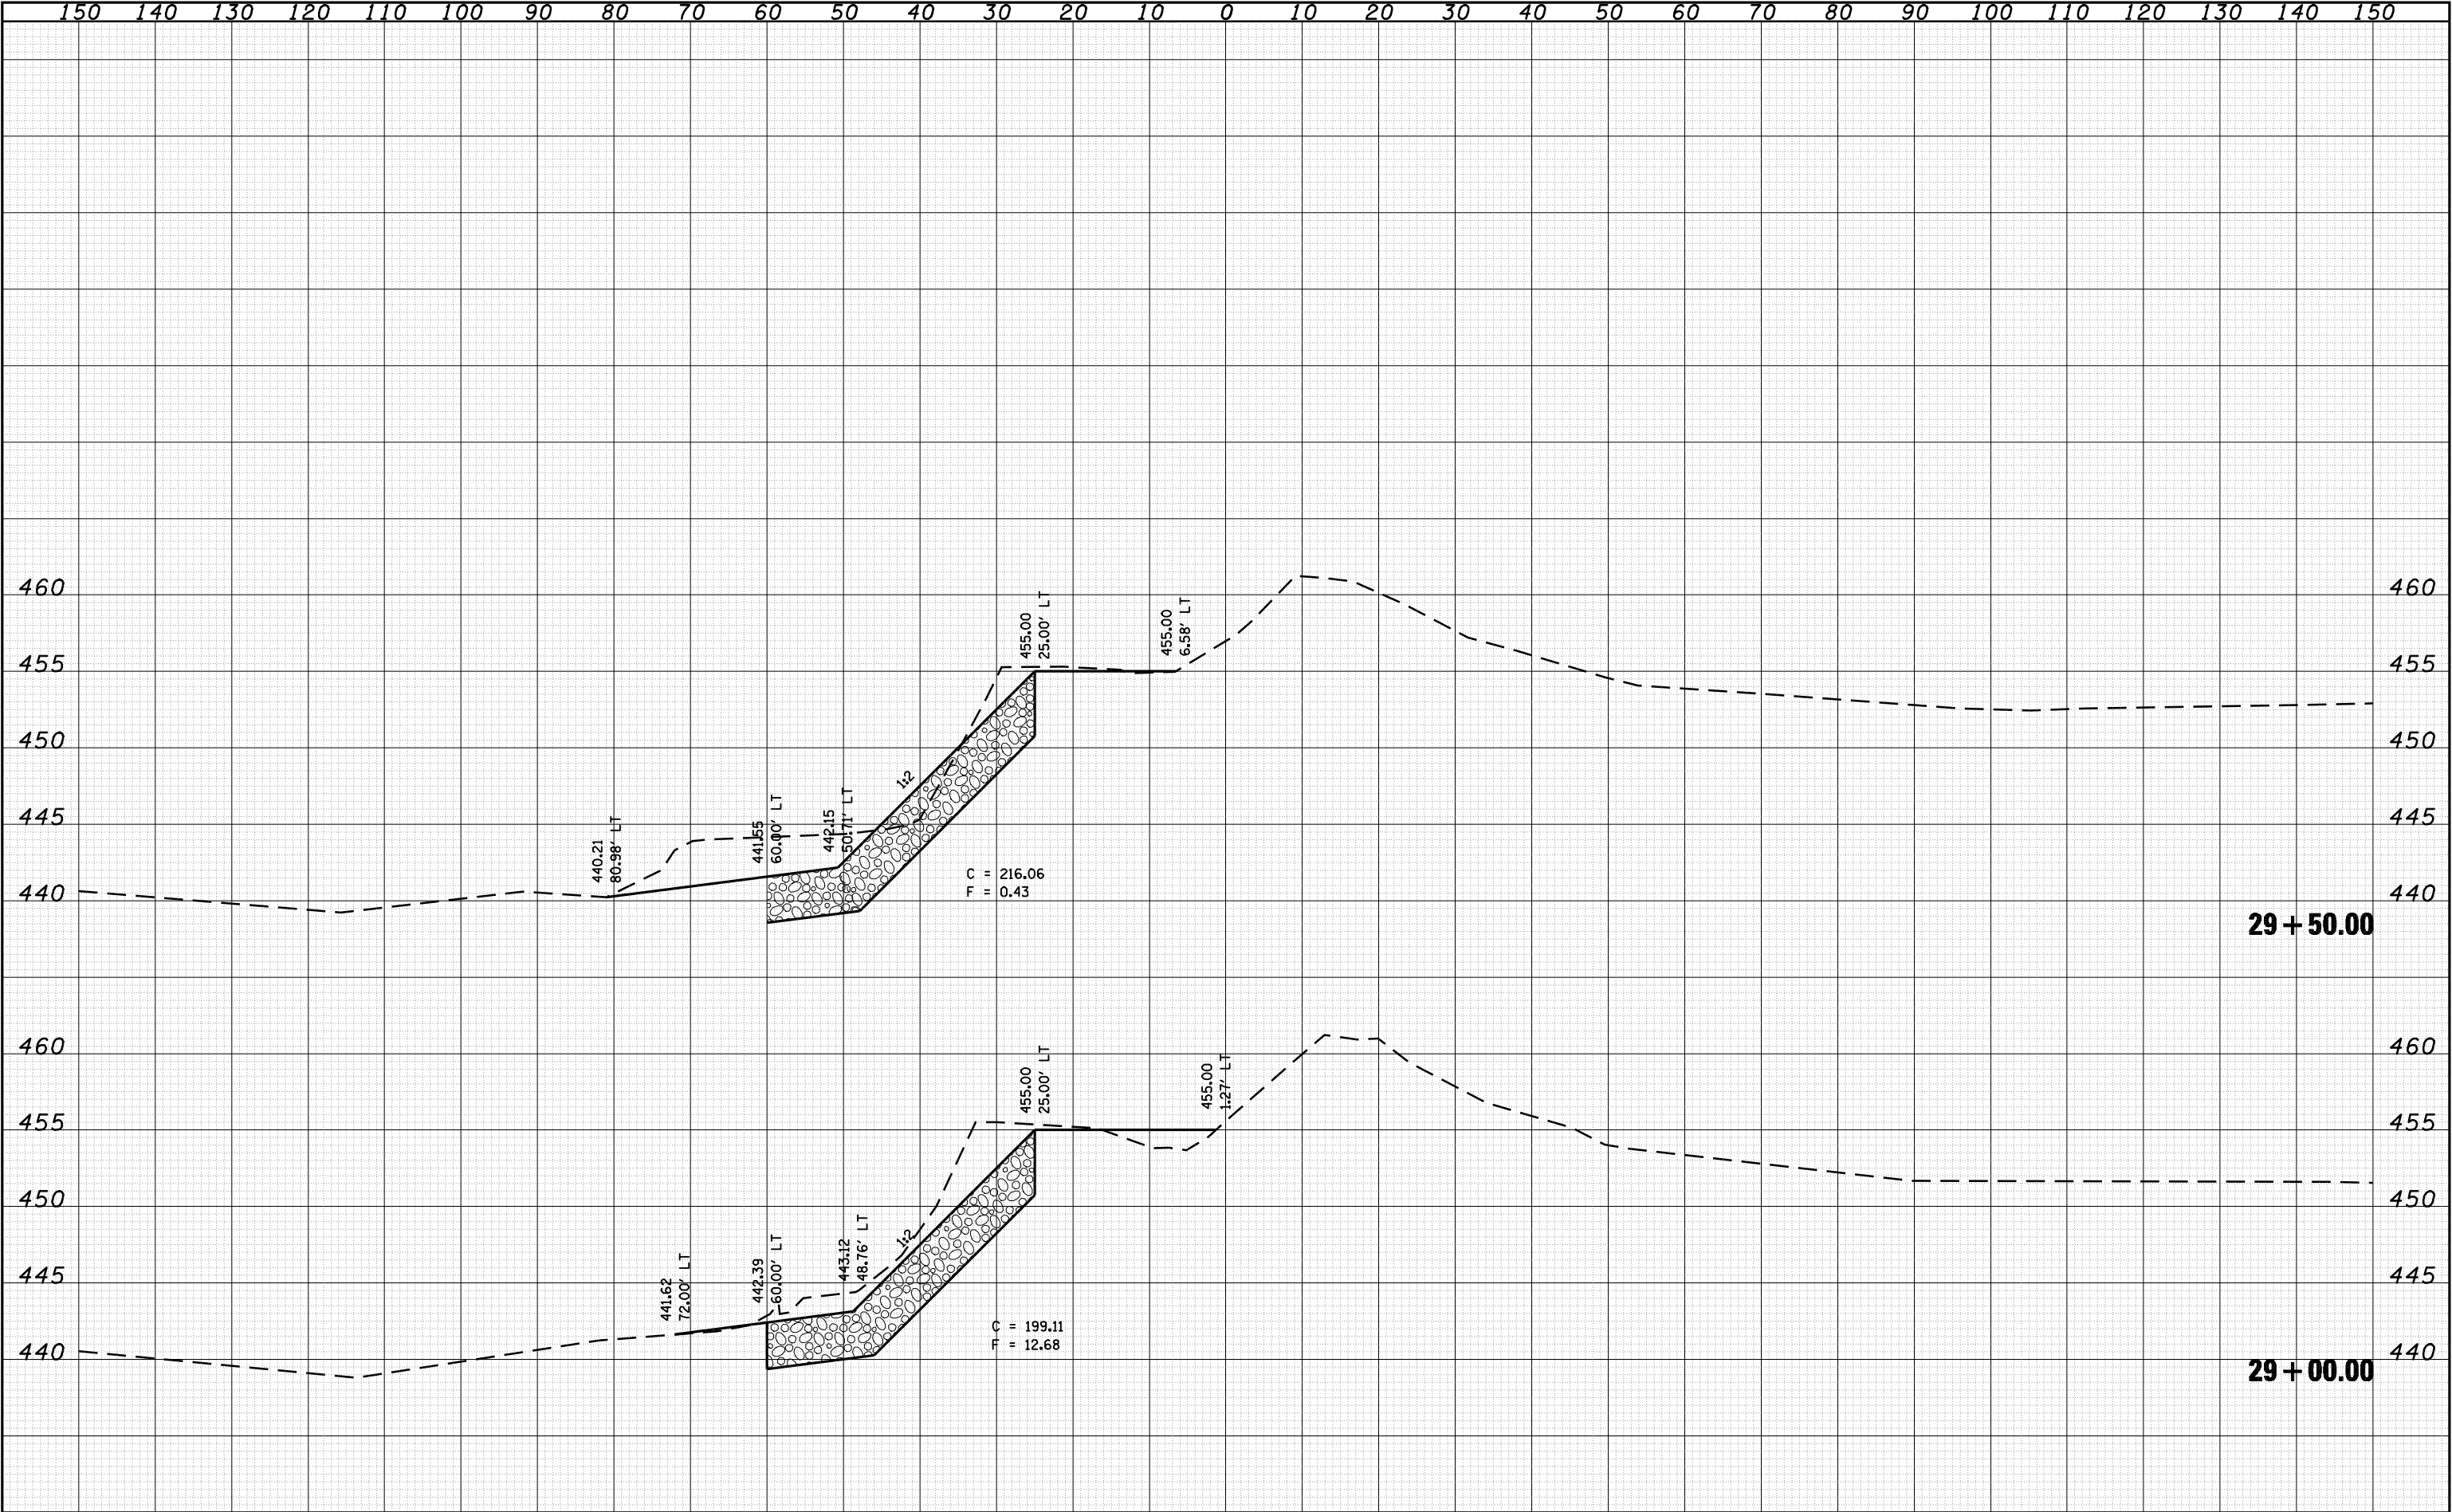

FILE NAME =		USER NAME = [aughlinr]		DESIGNED -		REVISED -		STATE OF ILLINOIS DEPARTMENT OF TRANSPORTATION										IL 78 OVER SANGAMON RIVER – SOUTH BANK										F.A.P RTE.	SECTION		COUNTY	TOTAL SHEETS	SHEET NO.
c:\pwork\PWIDOT\LAUGHLINRL\d0134498\srvtv02sheet.dgn				DRAWN -		REVISED -																						614	144(B-1)		CASS, MASON	351	346
PLOT SCALE = 20.0000 ' / IN.				CHECKED -		REVISED -																										CONTRACT NO. 72A76	
PLOT DATE = Mar-31-2009 08:16:34AM				DATE -		REVISED -																						SCALE:		SHEET NO.		OF SHEETS	

FINAL SURVEY NOTE BOOK NO.	SURVEYED PLOTTED TEMPLATE AREAS CHECKED	BY	DATE


ORIGINAL SURVEY NOTE BOOK NO.	SURVEYED PLOTTED TEMPLATE AREAS CHECKED	BY	DATE

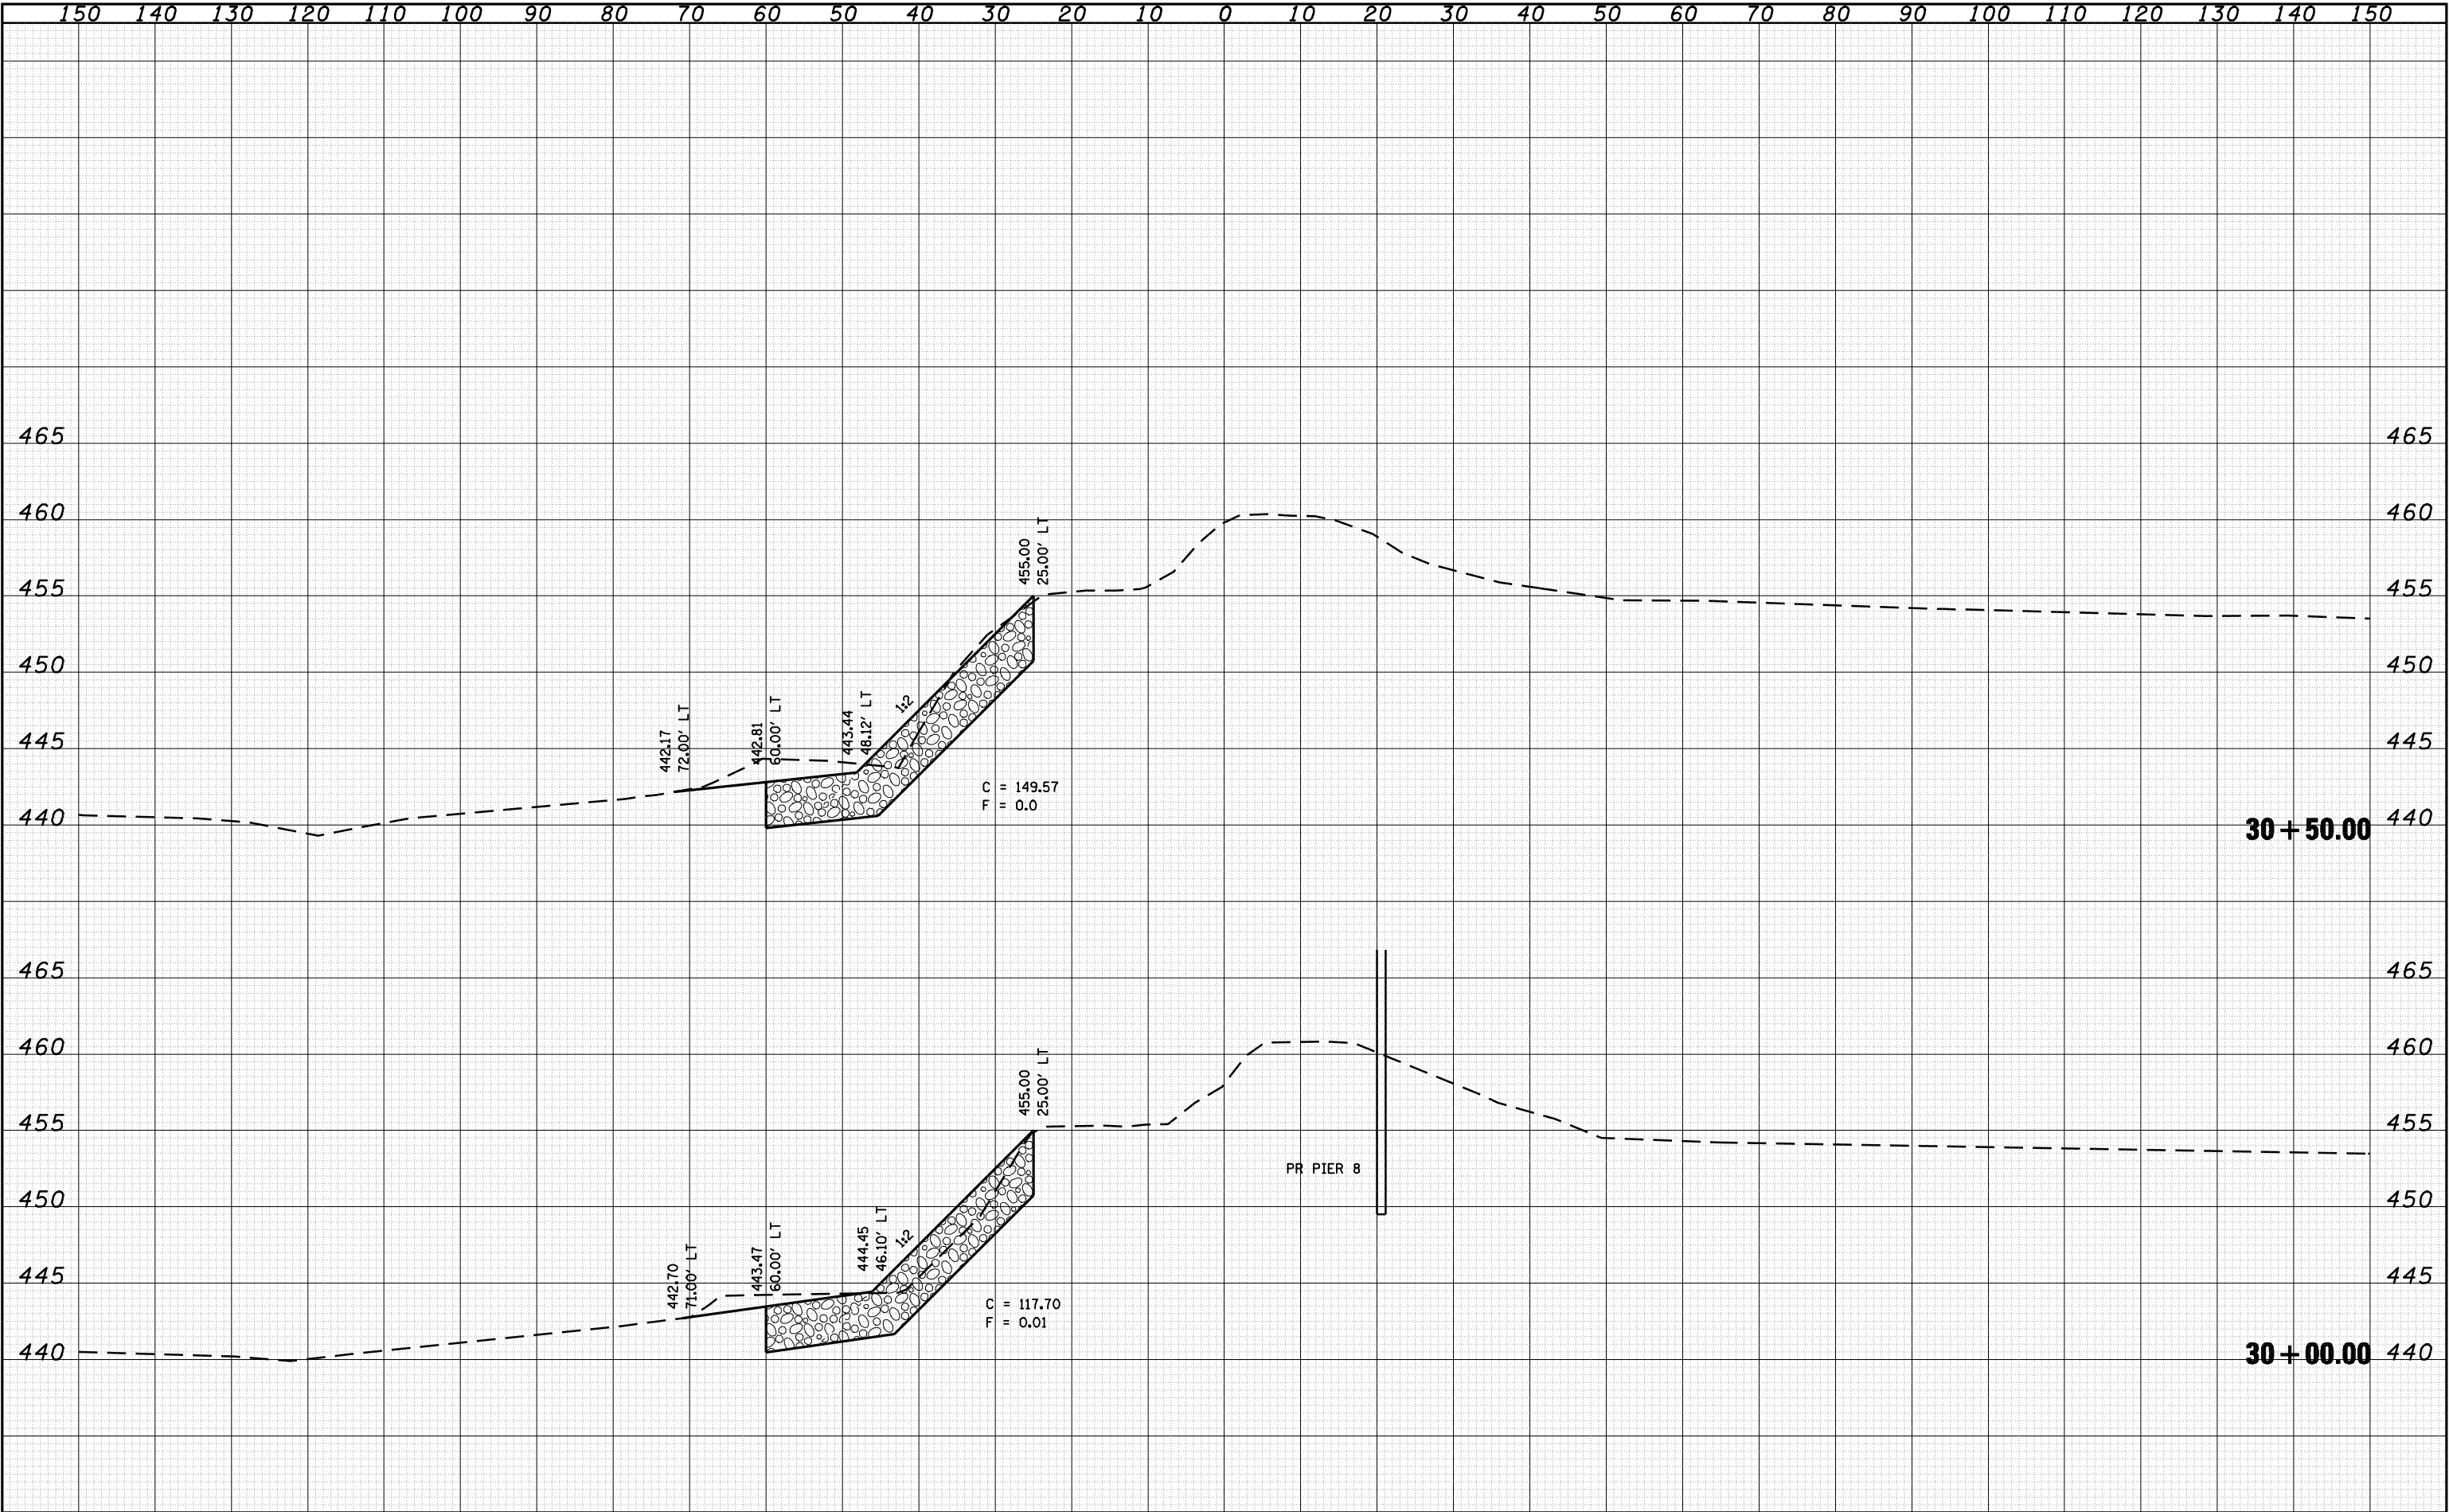

FILE NAME =		USER NAME = [aughlinr]		DESIGNED -		REVISED -		STATE OF ILLINOIS DEPARTMENT OF TRANSPORTATION										IL 78 OVER SANGAMON RIVER – SOUTH BANK										F.A.P RTE.	SECTION		COUNTY		TOTAL SHEETS		SHEET NO.		
c:\pwork\PWIDOT\LAUGHLINRL\d0134498\sriv02sheet.dgn				DRAWN -		REVISED -																						614	144(B-1)		CASS, MASON		351		347		
PLOT SCALE = 20.0000 ' / IN.				CHECKED -		REVISED -																															
PLOT DATE = Mar-31-2009 08:16:36AM				DATE -		REVISED -																						SCALE:		SHEET NO.		OF		SHEETS		STA. 30+00.00 TO STA. 30+50.00	

FINAL	SURVEYED	BY	DATE
SURVEY	PLOTTED		
NOTE BOOK	TEMPLATE		
NO.	AREAS CHECKED		


ORIGINAL	SURVEYED	BY	DATE
SURVEY	PLOTTED		
NOTE BOOK	TEMPLATE		
NO.	AREAS CHECKED		

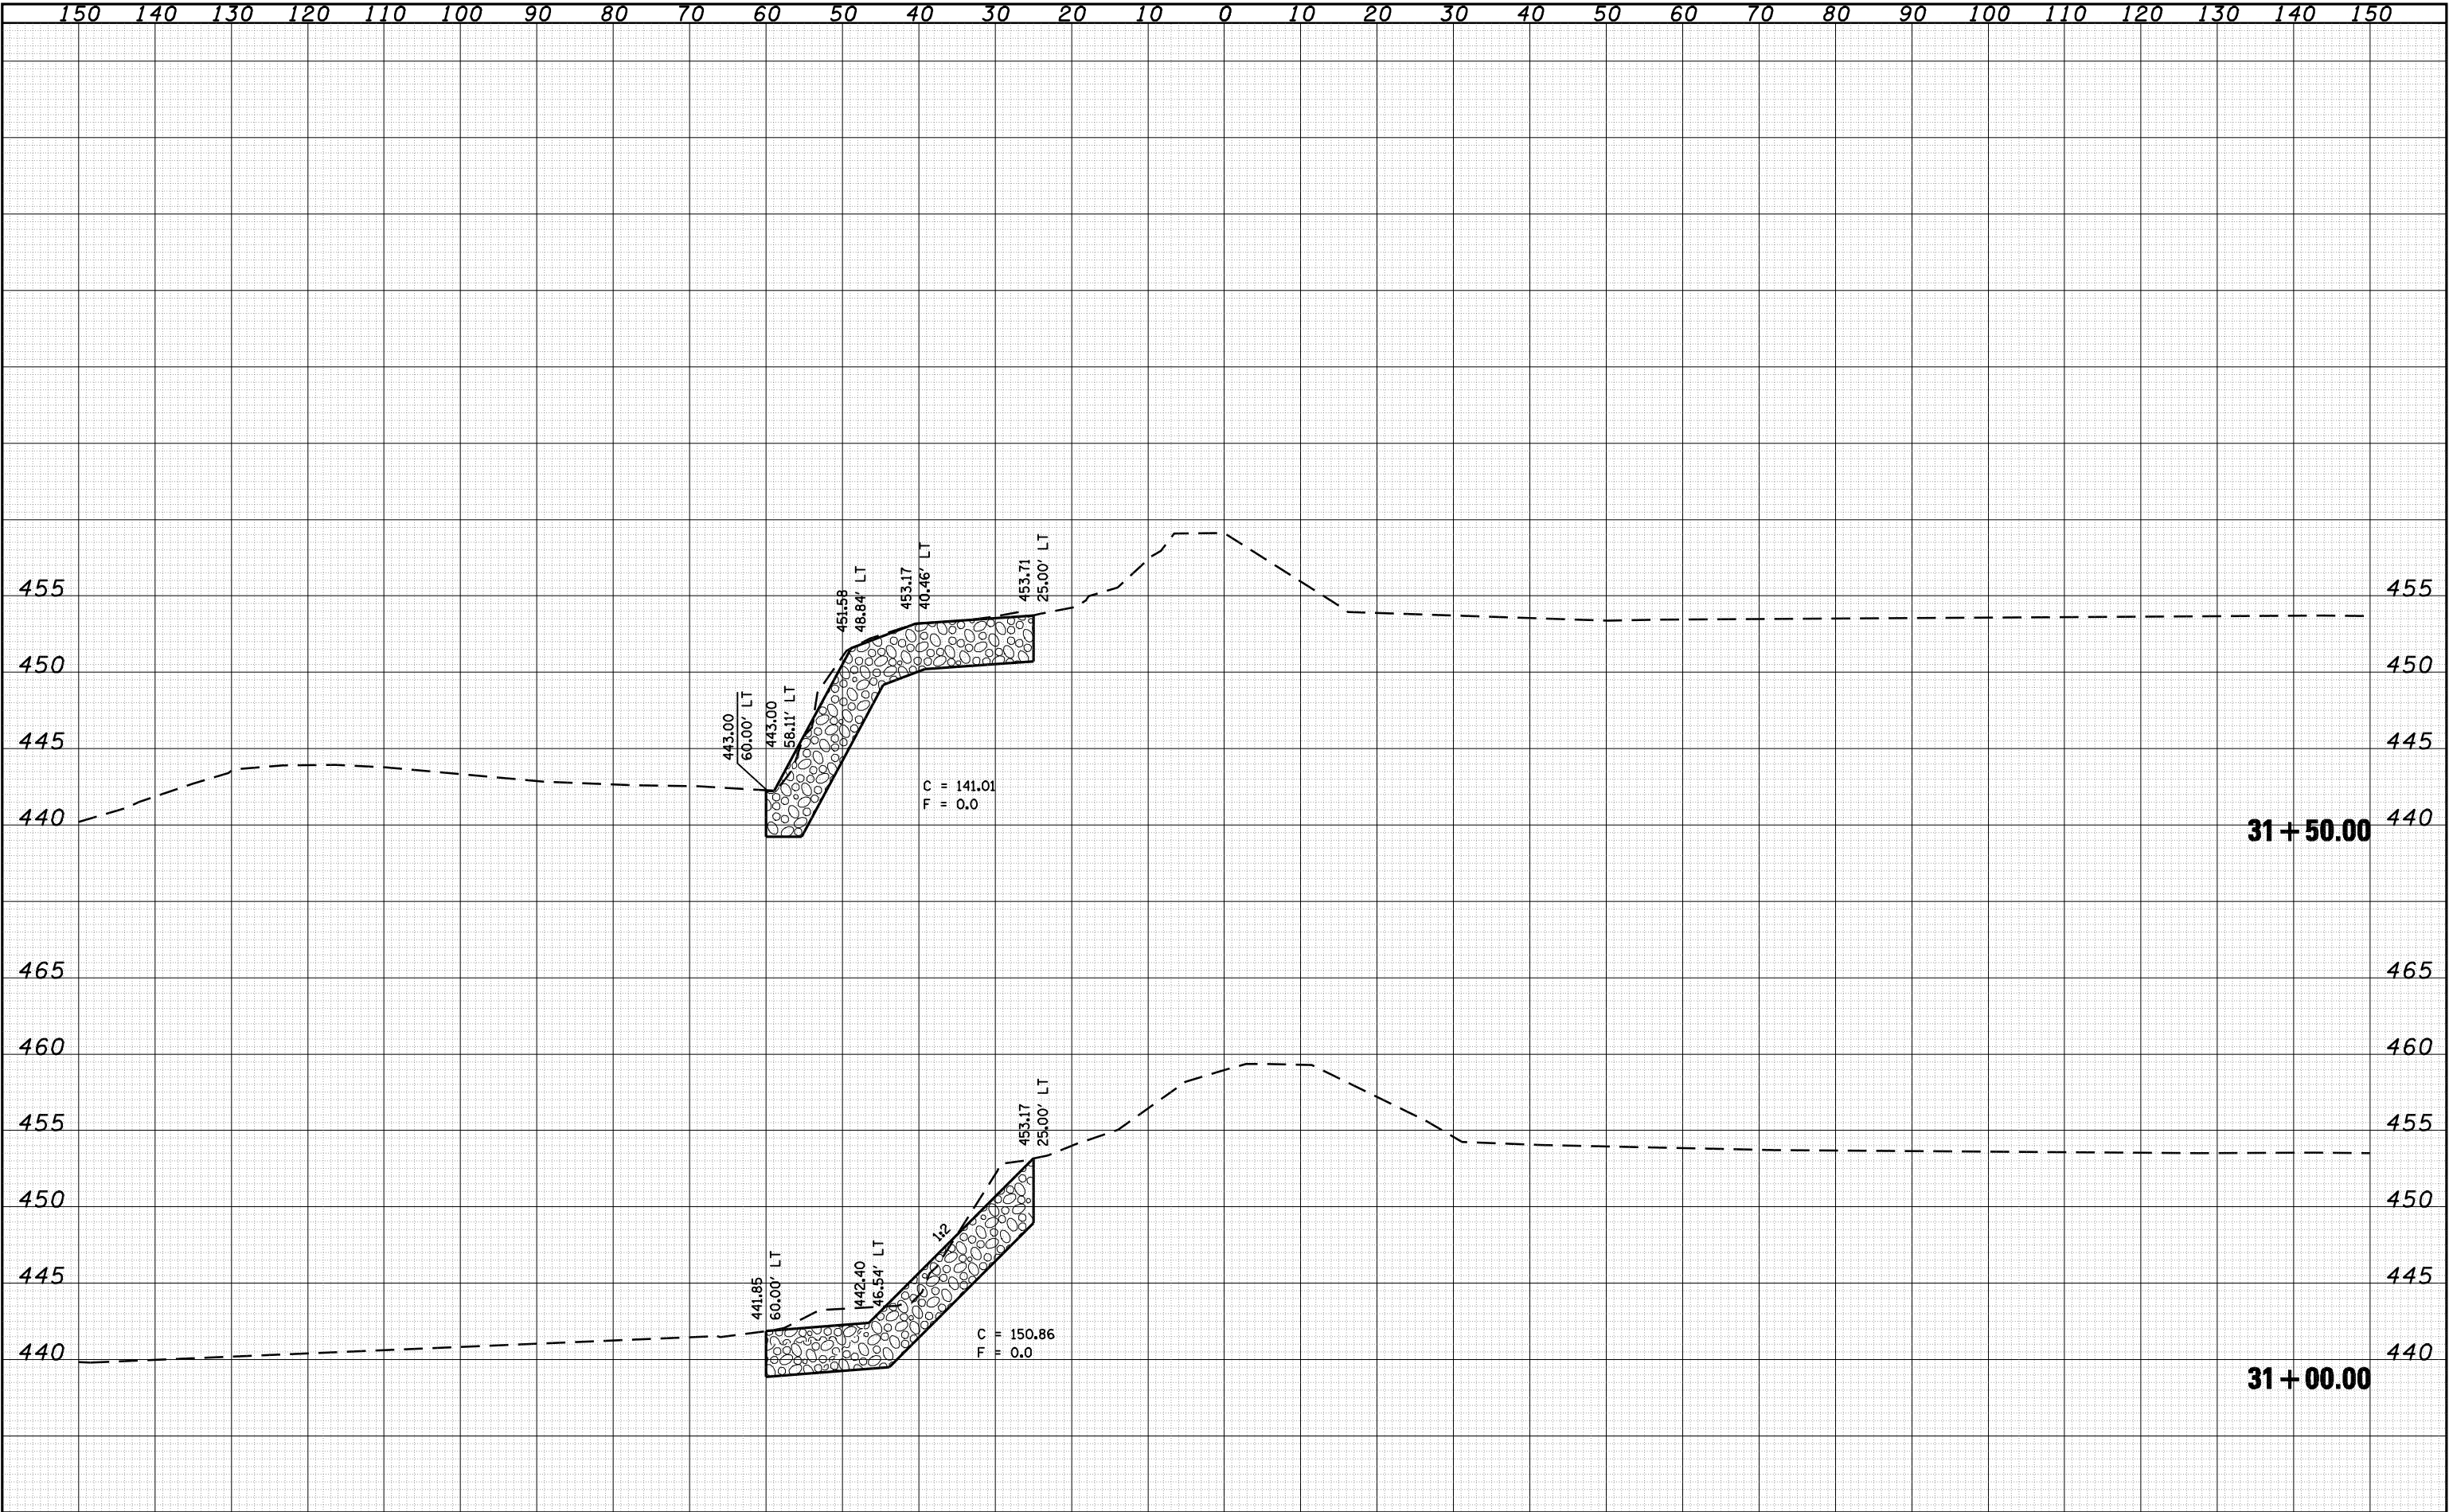

150 140 130 120 110 100 90 80 70 60 50 40 30 20 10 0 10 20 30 40 50 60 70 80 90 100 110 120 130 140 150																															
FILE NAME =		USER NAME = laughlinr1		DESIGNED -		REVISED -		STATE OF ILLINOIS DEPARTMENT OF TRANSPORTATION						IL 78 OVER SANGAMON RIVER – SOUTH BANK						F.A.P RTE.	SECTION		COUNTY	TOTAL SHEETS	SHEET NO.						
c:\pwork\PWIDOT\LAUGHLINRL\d0134498\sr1v02sheet.dgn				DRAWN -		REVISED -														614	144(B-1)		CASS, MASON	351	348						
PLOT SCALE = 20.0000 ' / IN.				CHECKED -		REVISED -														CONTRACT NO. 72A76											
PLOT DATE = Mar-31-2009 08:16:39AM				DATE -		REVISED -														SCALE:		SHEET NO. OF		SHEETS		STA. 31+00.00 TO STA. 31+50.00		FED. ROAD DIST. NO.		ILLINOIS FED. AID PROJECT	


FINAL SURVEY NOTE BOOK NO.	SURVEYED PLOTTED TEMPLATE AREAS CHECKED	BY	DATE

ORIGINAL SURVEY NOTE BOOK NO.	SURVEYED PLOTTED TEMPLATE AREAS CHECKED	BY	DATE

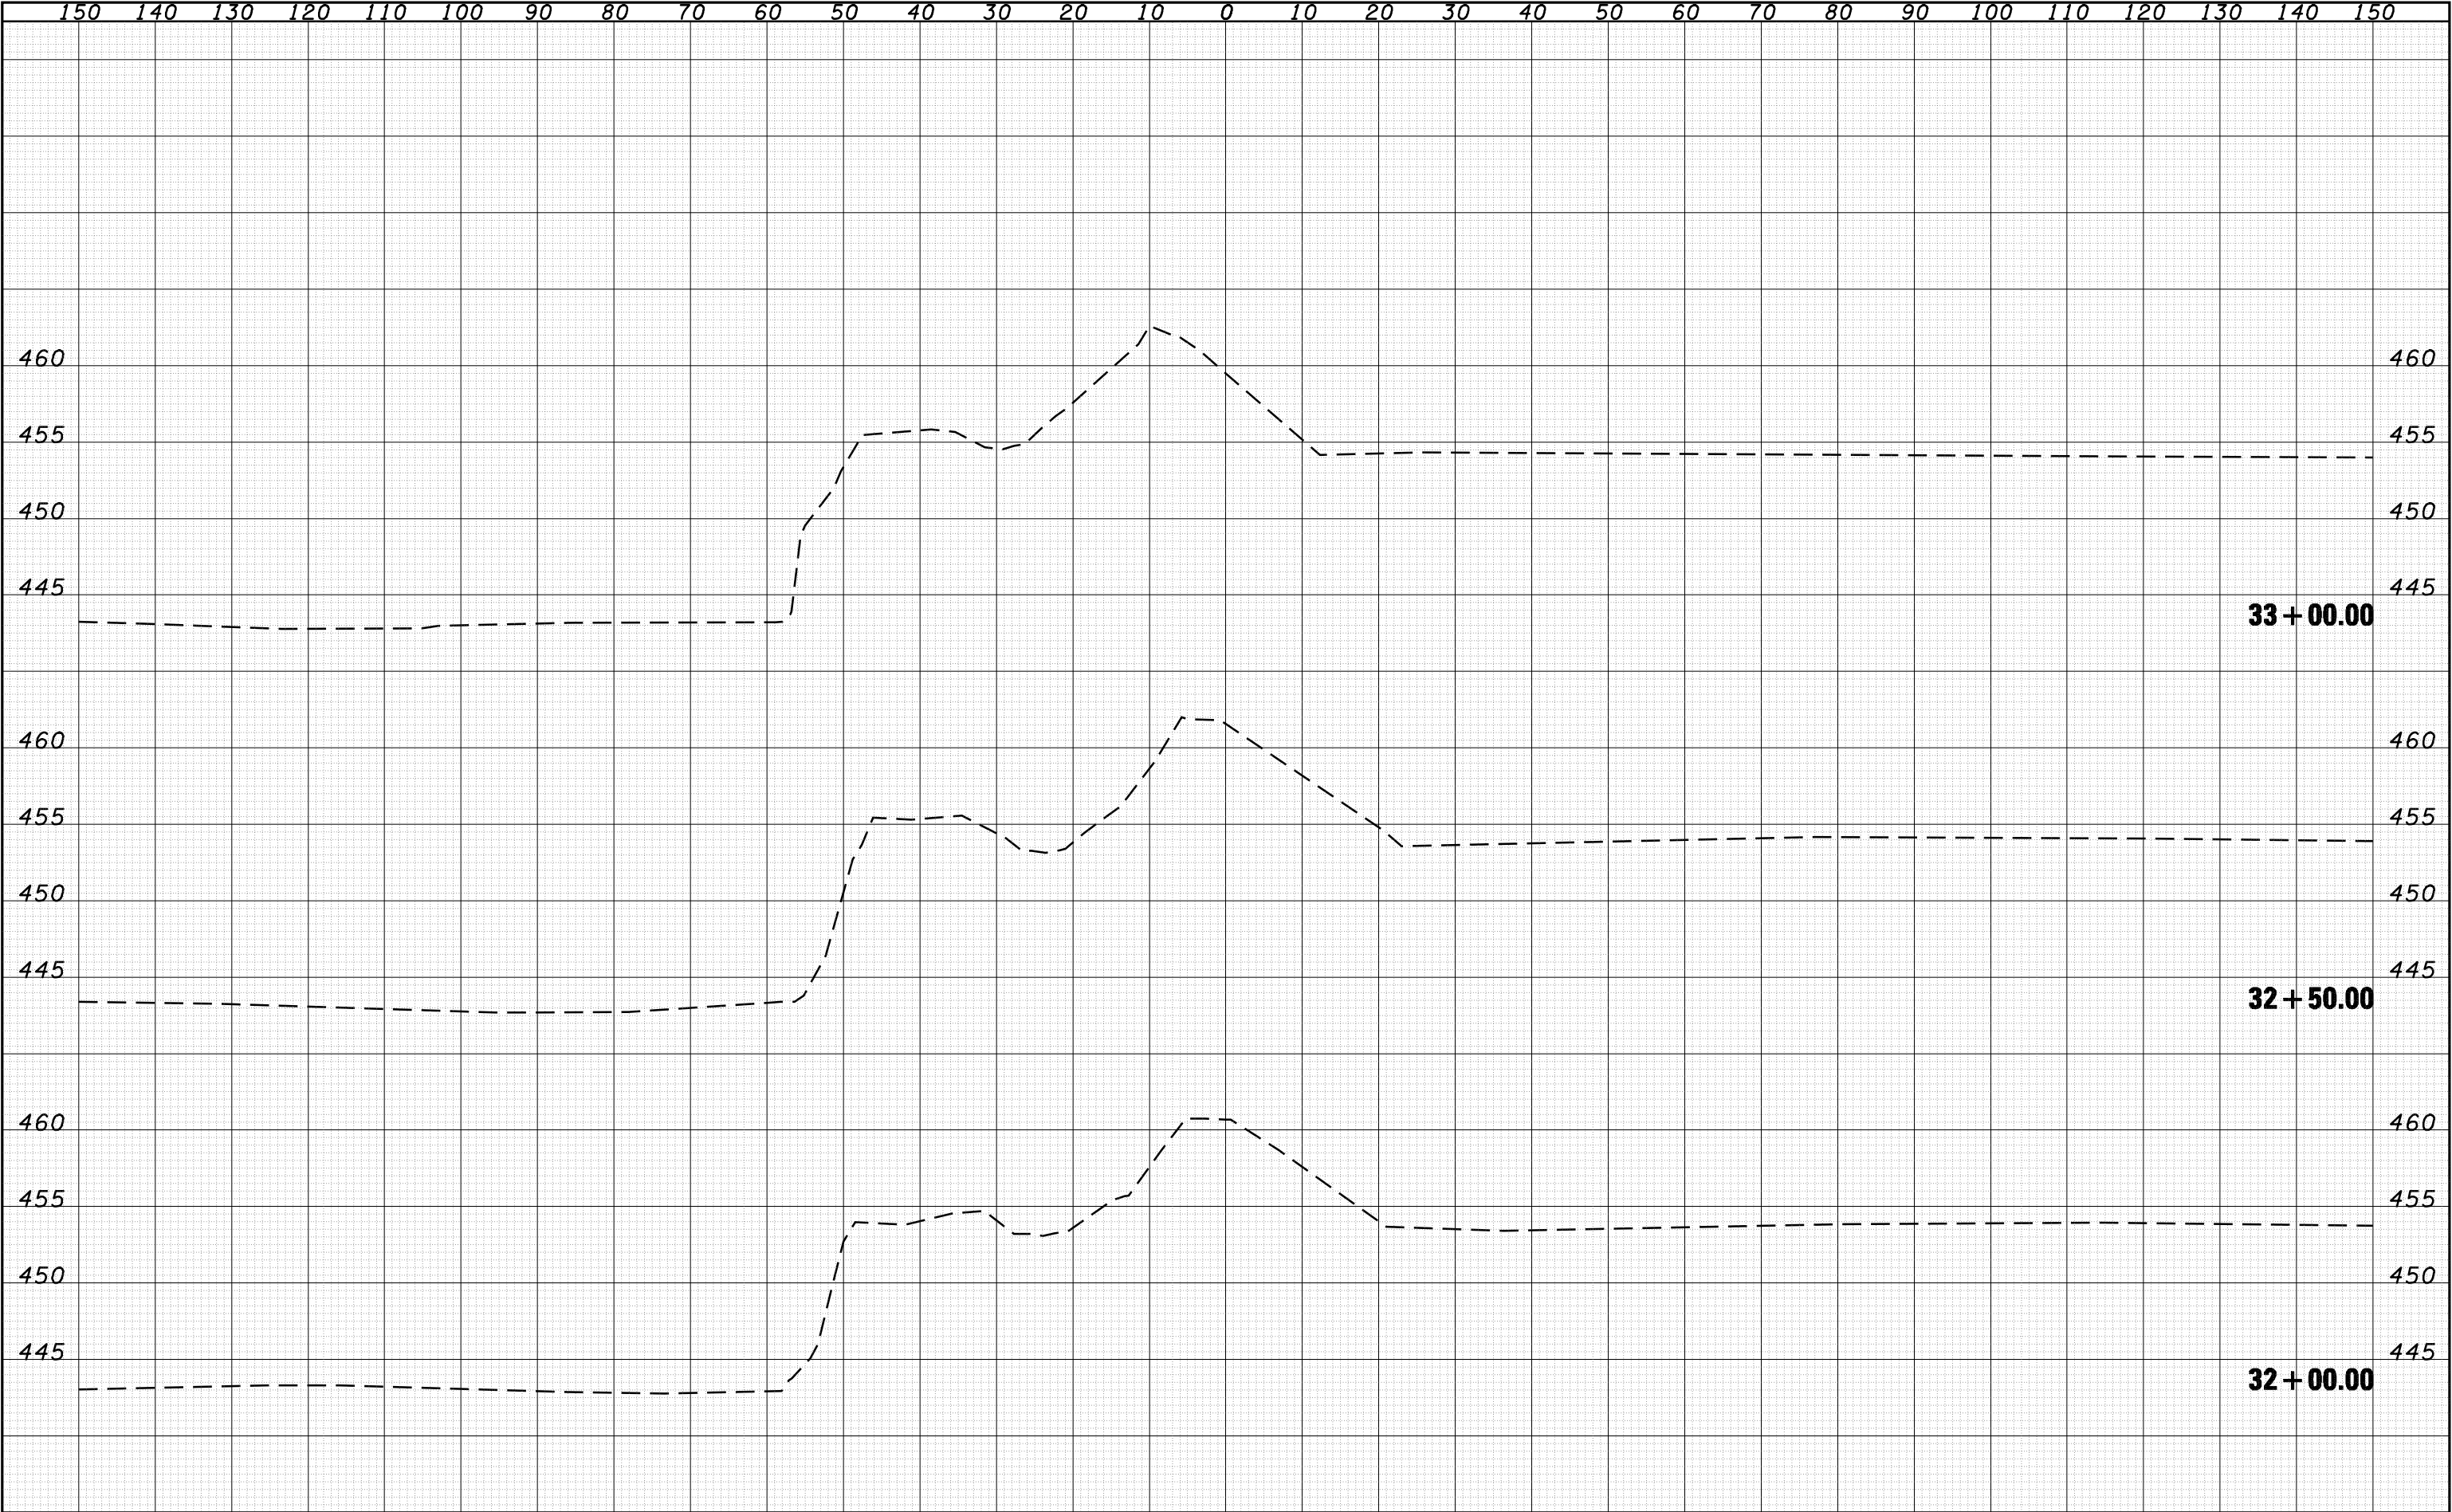

FINAL	SURVEYED	BY	DATE
SURVEY	PLOTTED		
NOTE BOOK	TEMPLATE		
NO.	AREAS CHECKED		

ORIGINAL	SURVEYED	BY	DATE
SURVEY	PLOTTED		
NOTE BOOK	TEMPLATE		
NO.	AREAS CHECKED		

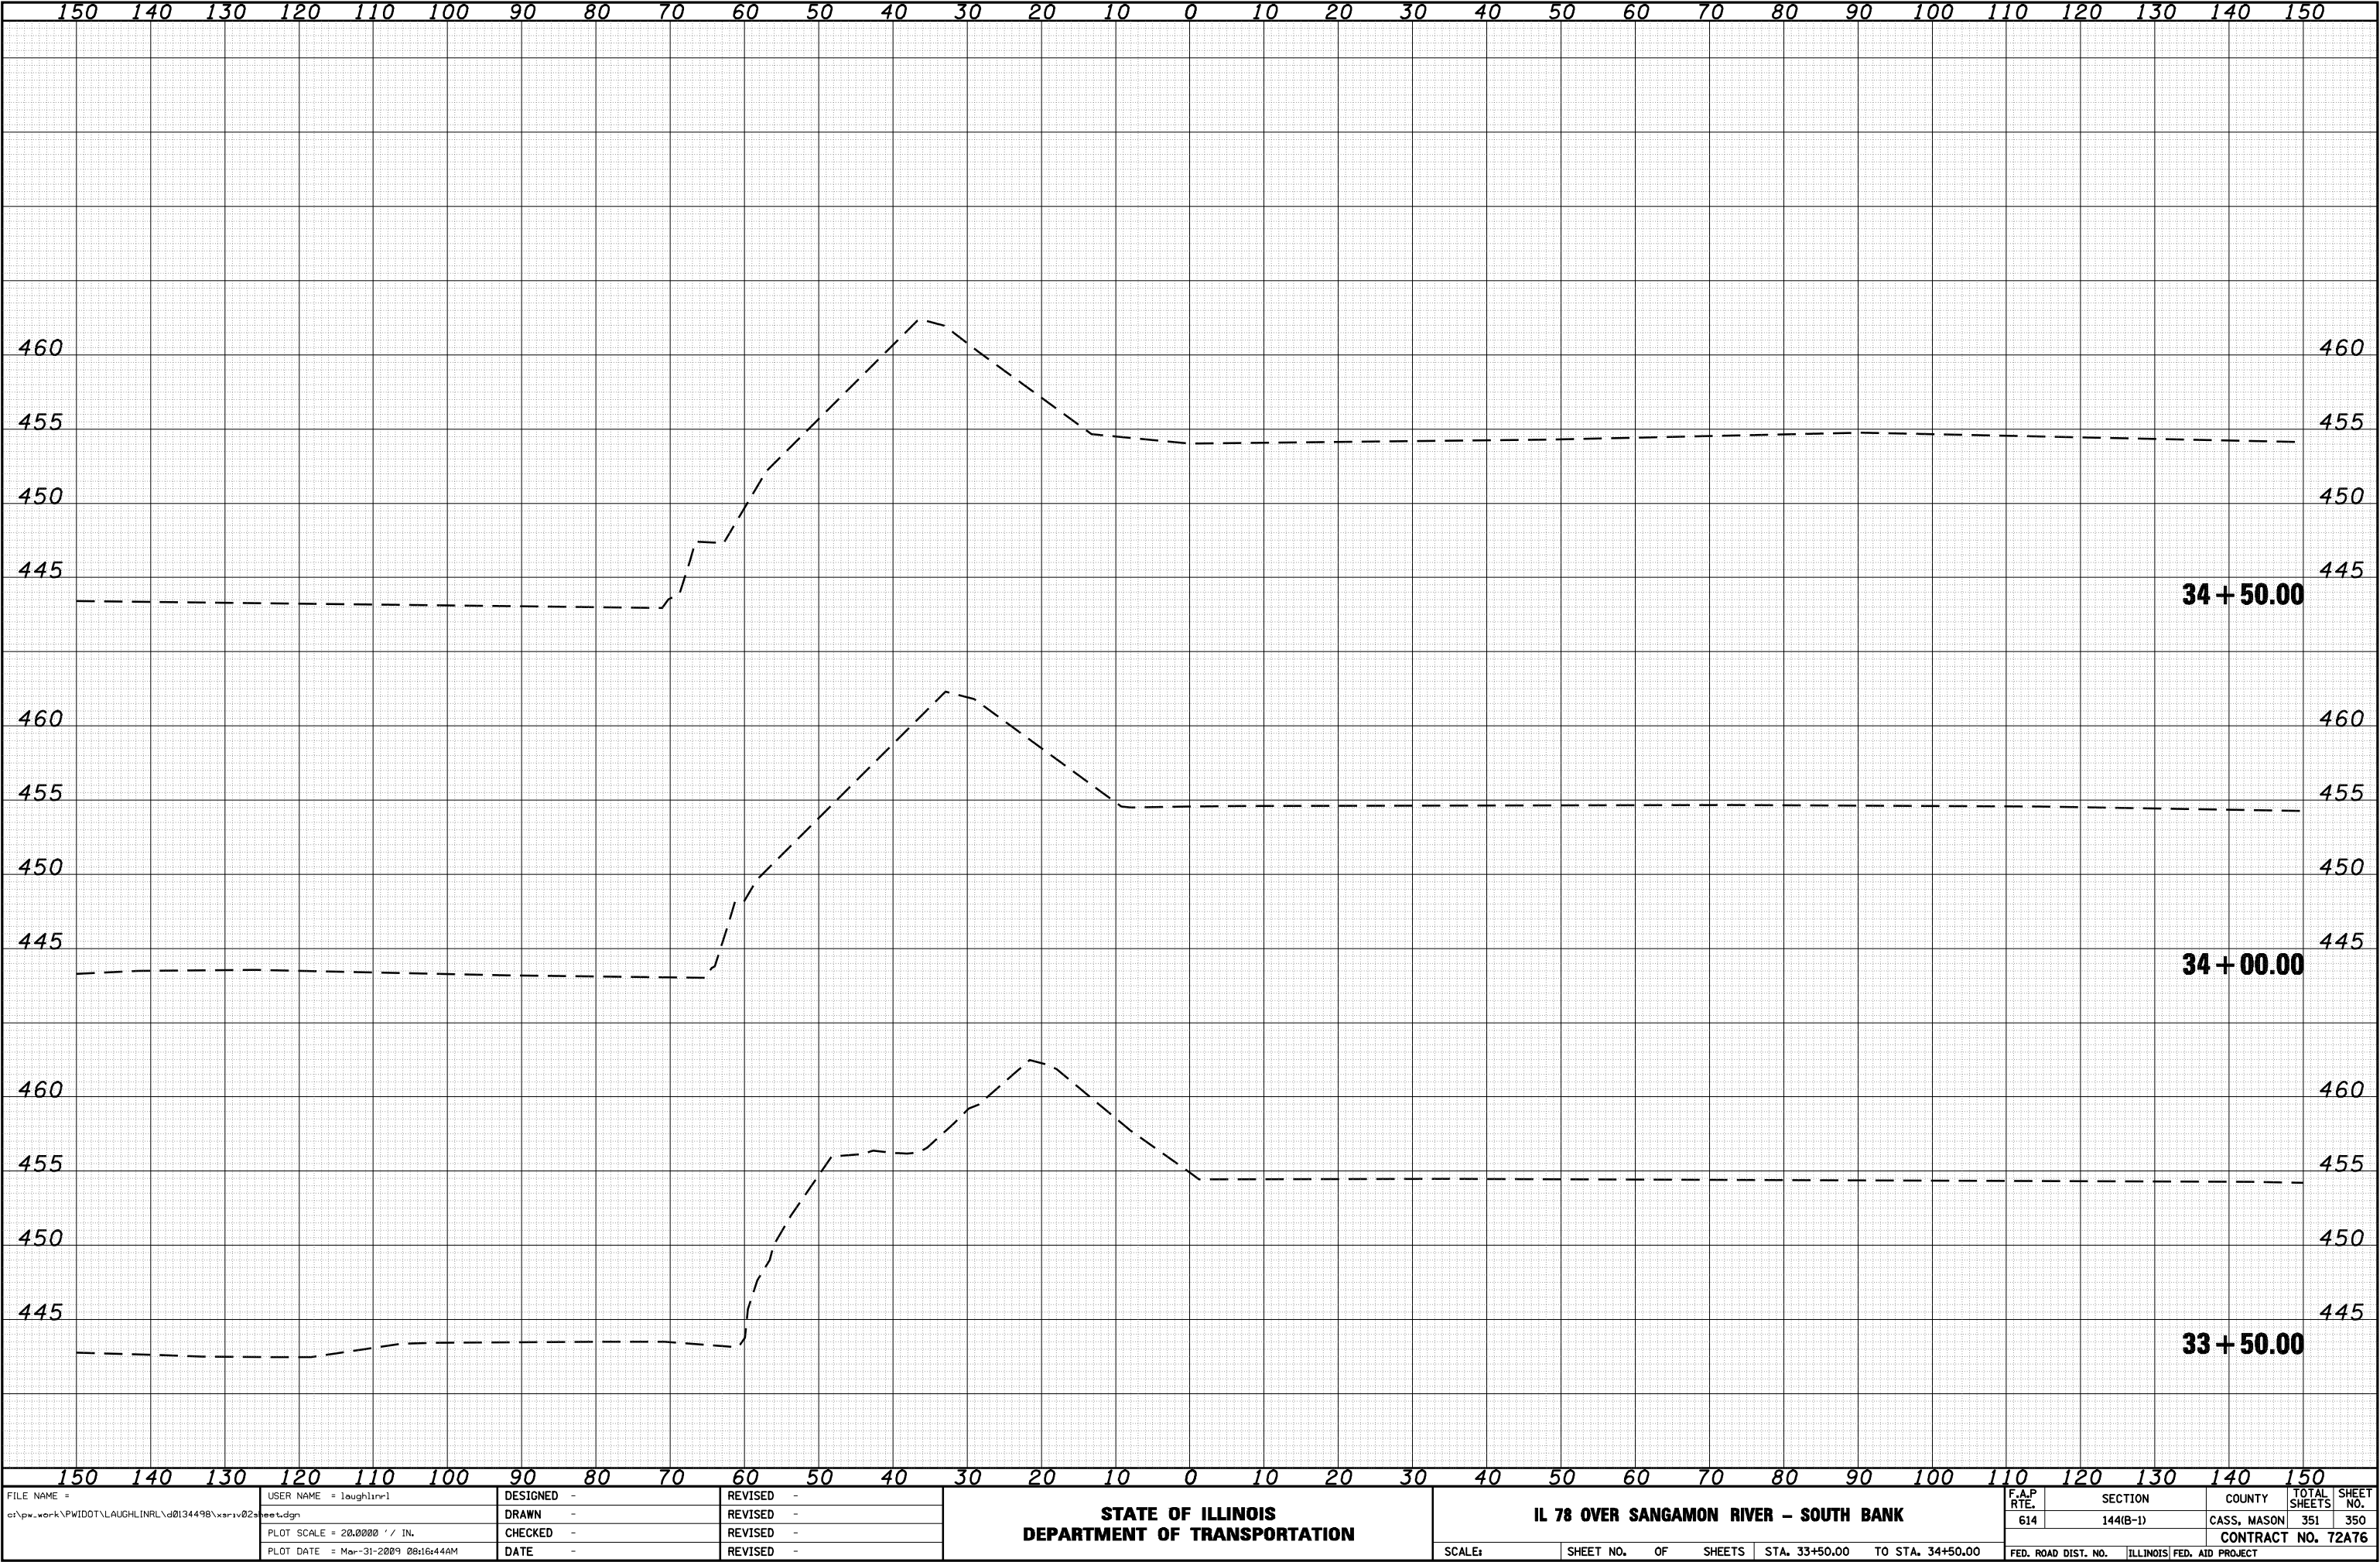

FINAL SURVEY NOTE BOOK NO.	SURVEYED PLOTTED TEMPLATE AREAS CHECKED	BY	DATE

ORIGINAL SURVEY NOTE BOOK NO.	SURVEYED PLOTTED TEMPLATE AREAS CHECKED	BY	DATE

