


BRIDGE OMISSION  
STA. 398+99.00 TO STA. 399+74.00

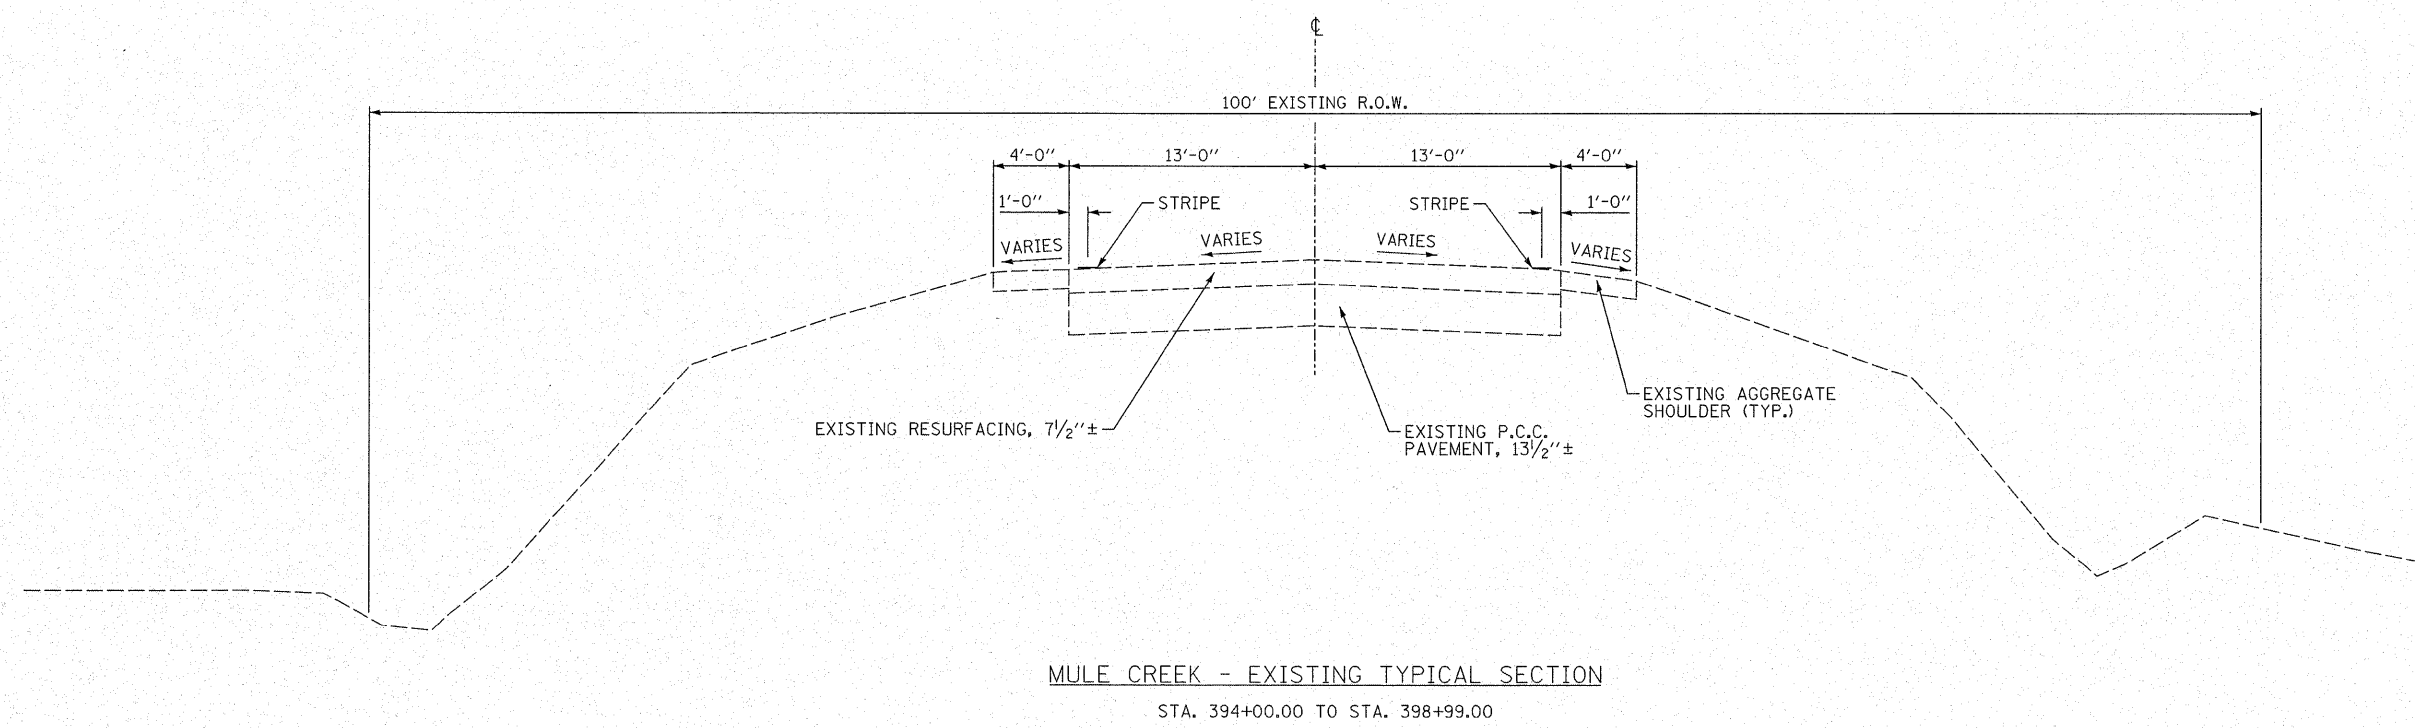

FILE NAME = #FILEL#	USER NAME = #USER#	DESIGNED - SEM 03/26/08	REVISED -	<b>STATE OF ILLINOIS DEPARTMENT OF TRANSPORTATION</b>	<b>IL 121 OVER MULE CREEK EXISTING TYPICAL SECTIONS</b>	F.A.P. RTE.	SECTION	COUNTY	TOTAL SHEETS	SHEET NO.	
		DRAWN - WLL 09/23/08	REVISED -			773	(108BR-3, 109BIB-1)	CUMBERLAND	96	5	
		CHECKED - RJA 09/17/08	REVISED -			CONTRACT NO. 74237					
		DATE - 09/26/08	REVISED -			ILLINOIS FED. AID PROJECT					
					SCALE:	SHEET NO. OF SHEETS		STA. TO STA.			