


MULE CREEK - PROPOSED TYPICAL SECTION
STA. 404+70.00 TO STA. 405+00.00

NOTES:

1. SEE CROSS SECTIONS FOR GRADING INFORMATION FROM SHOULDERS.
2. SEE SHEET NO. 10 FOR BENCHING DETAIL.

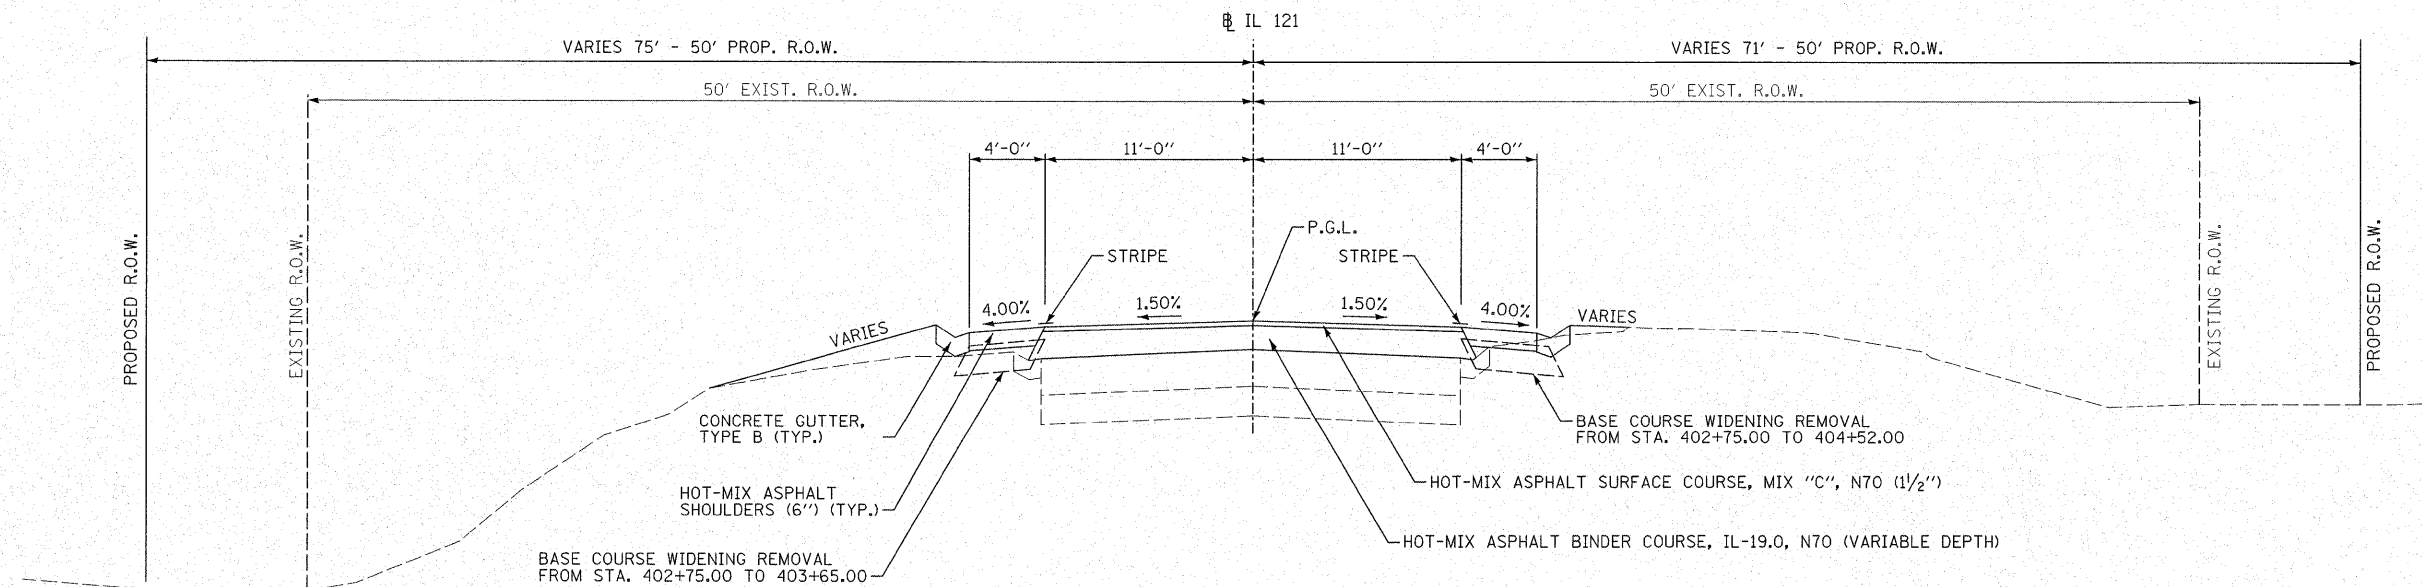

MULE CREEK - PROPOSED TYPICAL SECTION
STA. 402+75.00 TO STA. 404+70.00

FILE NAME =	USER NAME = *USER*	DESIGNED - SEM 03/26/08	REVISED -	STATE OF ILLINOIS DEPARTMENT OF TRANSPORTATION	IL 121 OVER MULE CREEK PROPOSED TYPICAL SECTIONS	F.A.P. RTE.	SECTION	COUNTY	TOTAL SHEETS	SHEET NO.
FILEL		DRAWN - WLL 09/23/08	REVISED -			773	(108BR-3, 109B)B-1	CUMBERLAND	96	9
		CHECKED - RJA 09/17/08	REVISED -			CONTRACT NO. 74237				
		DATE - 09/26/08	REVISED -	SCALE:	SHEET NO. OF SHEETS	STA. TO STA.	FED. ROAD DIST. NO.	ILLINOIS FED. AID PROJECT		