


**BIG MUDDY CREEK - PROPOSED TYPICAL SECTION**  
STA. 569+60.00 TO STA. 572+35.00

- NOTES:**
1. SEE CROSS SECTIONS FOR GRADING INFORMATION FROM SHOULDERS.
  2. SEE SHEET NO. 10 FOR BENCHING DETAIL.

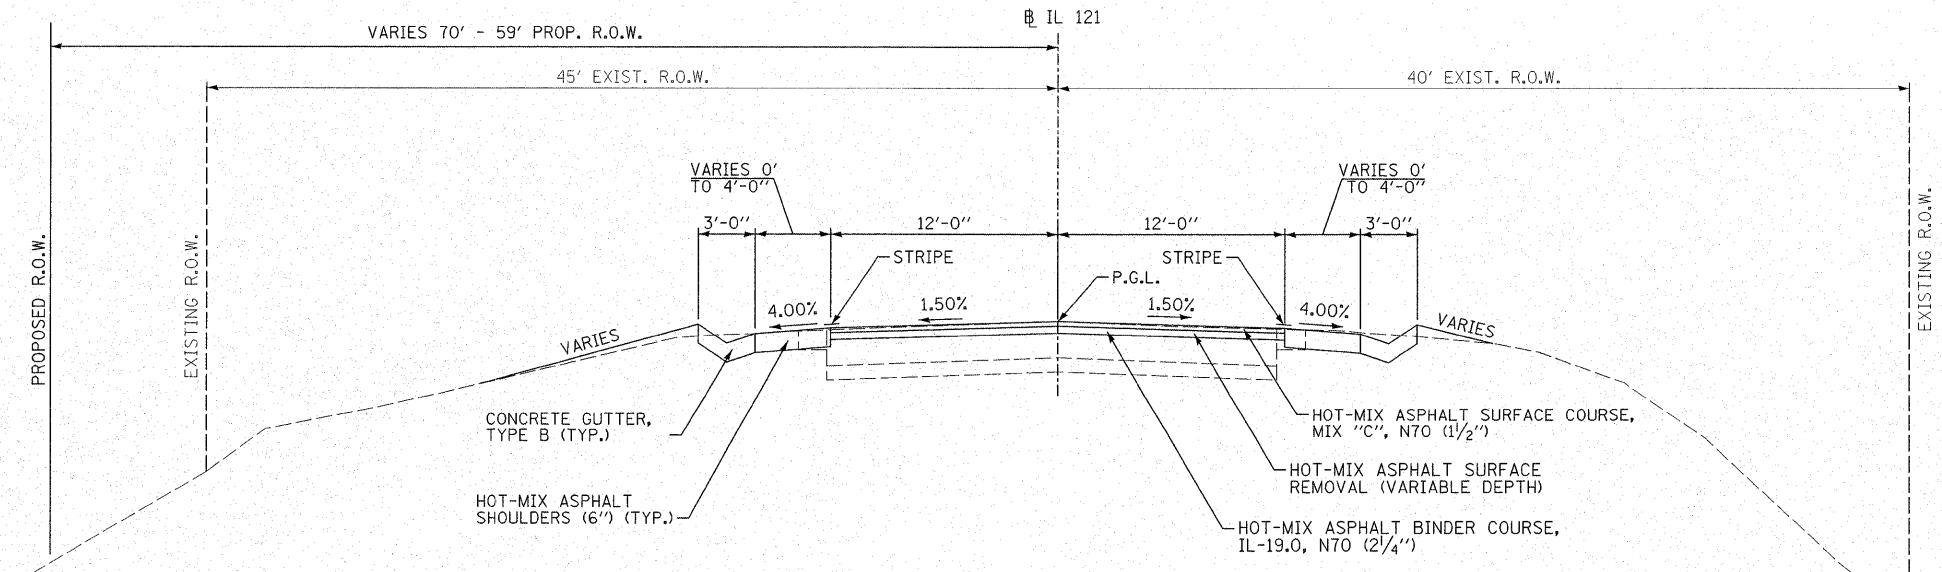

**BIG MUDDY CREEK - PROPOSED TYPICAL SECTION**  
STA. 569+00.00 TO STA. 569+60.00

FILE NAME = #FILEL#	USER NAME = #USER#	DESIGNED - SEM 03/26/08	REVISED -	<b>STATE OF ILLINOIS DEPARTMENT OF TRANSPORTATION</b>	<b>IL 121 OVER BIG MUDDY CREEK PROPOSED TYPICAL SECTIONS</b>	F.A.P. RTE. 773	SECTION (108BR-3, 109B)B-1	COUNTY CUMBERLAND	TOTAL SHEETS 96	SHEET NO. 11		
PLOT SCALE = #SCALE#	CHECKED - RJA 09/17/08	REVISED -	SCALE:			SHEET NO. OF SHEETS	STA. TO STA.	CONTRACT NO. 74237				
PLOT DATE = #DATE#	DATE - 09/26/08	REVISED -	FED. ROAD DIST. NO. ILLINOIS FED. AID PROJECT									