


PRE-STAGE CONSTRUCTION

1. USE STANDARD 701326 FOR ALL PRE-STAGE WORK.
2. COMPLETE HMA SURFACE REMOVAL (VARIABLE DEPTH) OVER LENGTH OF PROJECT INCLUDING BUTT JOINTS.
3. CONSTRUCT UP TO 6" OF HMA BINDER COURSE FROM STA. 569+30.00 TO STA. 572+35.00 AND STA. 576+22.00 TO STA. 578+20.00.
4. CONSTRUCT TEMPORARY RAMPS FROM STA. 569+00.00 TO STA. 569+30.00, STA. 572+35.00 TO STA. 572+55.00, STA. 576+02.00 TO STA. 576+22.00, AND STA. 578+20.00 TO STA. 578+50.00.
5. CONSTRUCT BASE COURSE WIDENING FROM STA. 569+60.00 TO STA. 573+91.64, RT. AND STA. 575+90.67 TO STA. 577+40.00, RT. USING STANDARD 701326.

STAGING LEGEND

- TEMPORARY RUMBLE STRIPS
- TYPE III BARRICADE WITH FLASHING LIGHTS
- TEMPORARY CONCRETE BARRIER
- BARRICADE, OR DRUM WITH STEADY BURNING LIGHTS
- WORK ZONE
- TRAFFIC SIGNAL
- INDUCTION LOOP DETECTOR
- SIGN

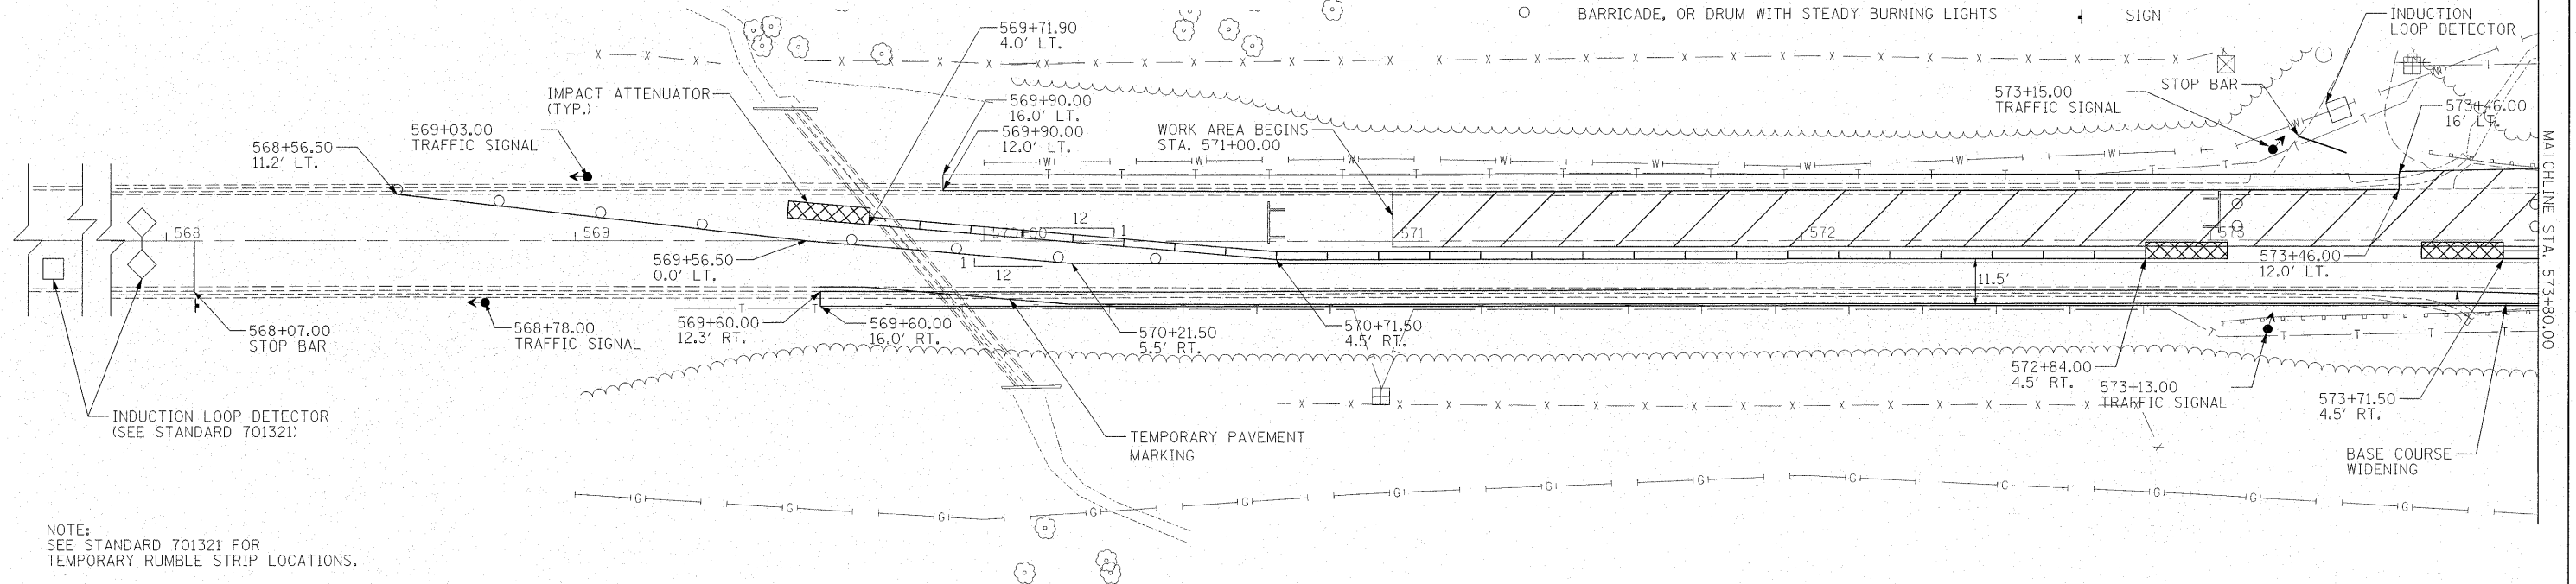


MAURER & STUTZ, INC. ENGINEERS SURVEYORS

STAGE 1 CONSTRUCTION

TEMPORARY RAMP LOCATIONS
(SEE DETAIL SHEET 24)

- | | |
|----------------------------------|----------------------------------|
| PRE-STAGE | STAGE 1 |
| STA. 569+00.00 TO STA. 569+30.00 | STA. 570+95.00 TO STA. 571+00.00 |
| STA. 572+35.00 TO STA. 572+55.00 | STA. 573+41.00 TO STA. 573+46.00 |
| STA. 576+02.00 TO STA. 576+22.00 | STA. 576+22.00 TO STA. 576+27.00 |
| STA. 578+20.00 TO STA. 578+50.00 | |

1. USE STANDARD 701321 FOR BRIDGE WORK.
2. REMOVE STAGE 1 PORTION OF THE EXISTING STRUCTURE, GUARDRAIL, AND PAVEMENT.
3. CONSTRUCT STAGE 1 PORTION OF THE PROPOSED BRIDGE INCLUDING APPROACH PAVEMENTS, RIPRAP, AND EARTHWORK.
4. COMPLETE PAVEMENT BREAKING FROM STA. 572+35.00 TO STA. 573+46.00, LT.
5. CONSTRUCT SUB-BASE GRANULAR MATERIAL AND UP TO 6" OF HMA BINDER COURSE FROM STA. 572+35.00 TO STA. 573+46.00, LT.
6. COMPLETE HMA BINDER COURSE FROM STA. 571+00.00 TO STA. 573+46.00, LT.
7. CONSTRUCT BASE COURSE WIDENING FROM STA. 569+90.00 TO STA. 573+46.00, LT AND STA. 576+22.00 TO STA. 577+25.00, LT.
8. CONSTRUCT HMA SHOULDERS, GUARDRAIL, AND ANY NECESSARY EARTHWORK FROM STA. 573+34.50 TO STA. 573+88.00, LT AND STA. 575+80.00 TO STA. 578+50.00, LT.
9. CONSTRUCT TEMPORARY RAMPS FROM STA. 570+95.00 TO STA. 571+00.00, STA. 573+41.00 TO STA. 573+46.00, AND STA. 576+22.00 TO STA. 576+27.00.

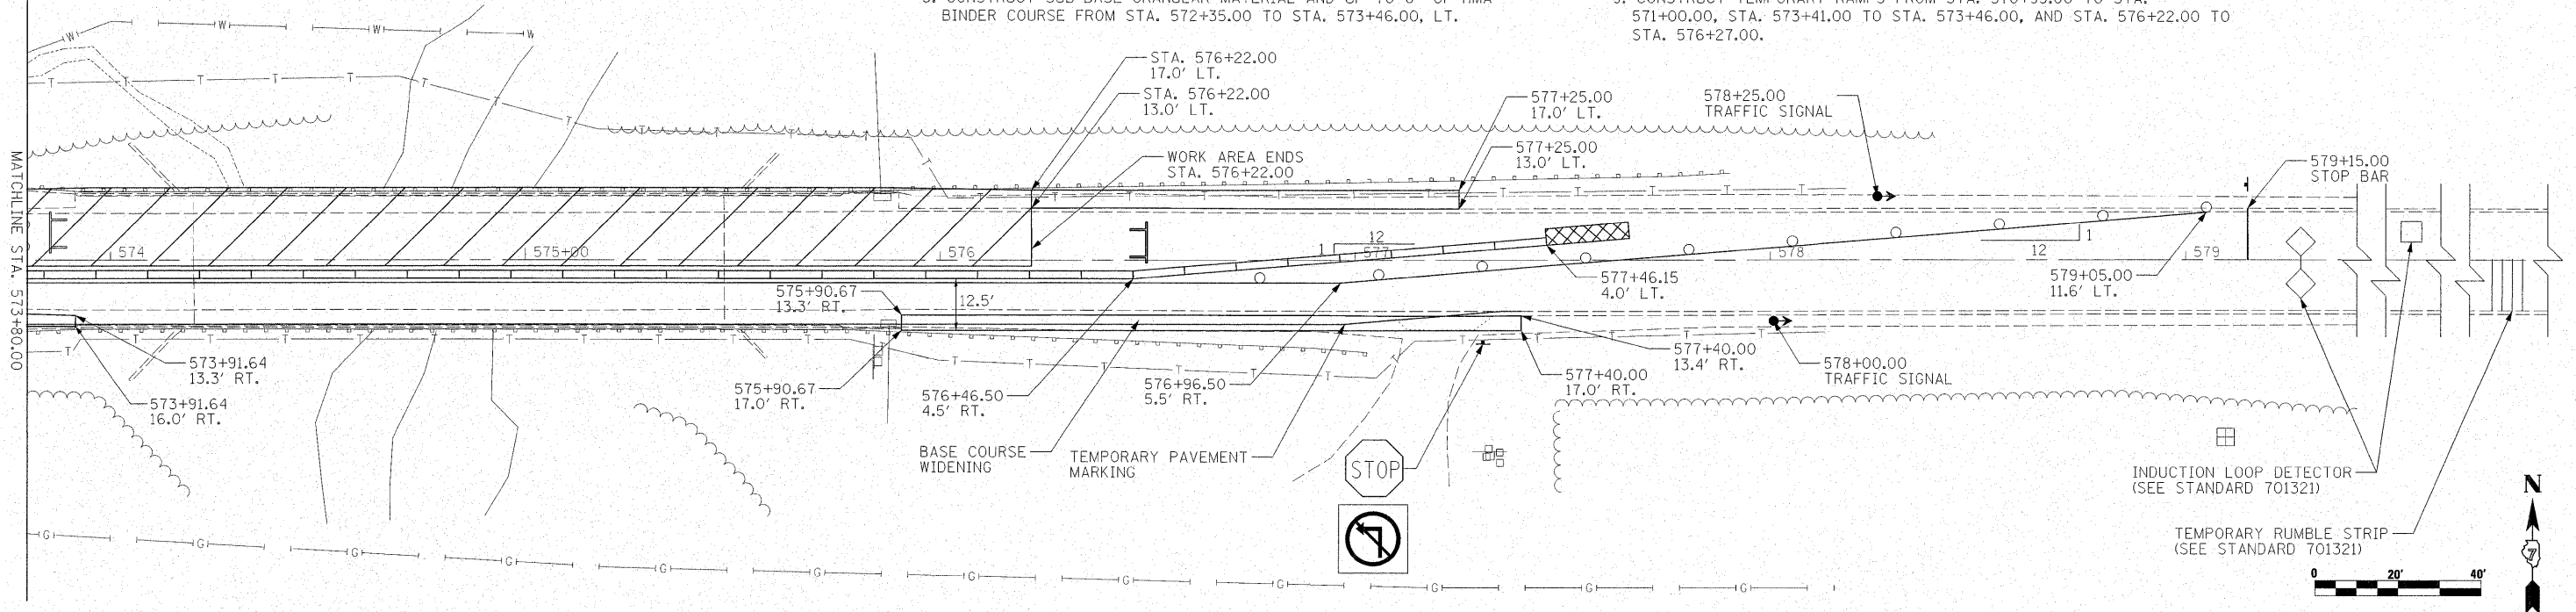

FILE NAME =	USER NAME = #USER#	DESIGNED - JDS 04/08/08	REVISED -	STATE OF ILLINOIS DEPARTMENT OF TRANSPORTATION	IL 121 OVER BIG MUDDY CREEK STAGING PLAN - STAGE 1 CONSTRUCTION	F.A.P. RTE. 773	SECTION (108BR3, 109B)B-1	COUNTY CUMBERLAND	TOTAL SHEETS 96	SHEET NO. 27
\$FILEL\$	PLOT SCALE = #SCALE#	DRAWN - WLL 09/23/08	REVISED -			SCALE: 1"=20'	SHEET NO. OF SHEETS STA. TO STA.	FED. ROAD DIST. NO.	ILLINOIS FED. AID PROJECT	CONTRACT NO. 74237
	PLOT DATE = #DATE#	CHECKED - RJA 09/17/08	REVISED -							
		DATE - 09/26/08	REVISED -							