


STATE OF ILLINOIS
DEPARTMENT OF TRANSPORTATION

ROUTE NO.	SECTION	COUNTY	TOTAL SHEETS	SHEET NO.	SHEET NO. 9 22 SHEETS
FAP 773 IL 121	108BR- 31B-1	CUMBERLAND	96	44	
FED. ROAD DIST. NO.	ILLINOIS	FED. AID PROJECT-			


Contract # 74237

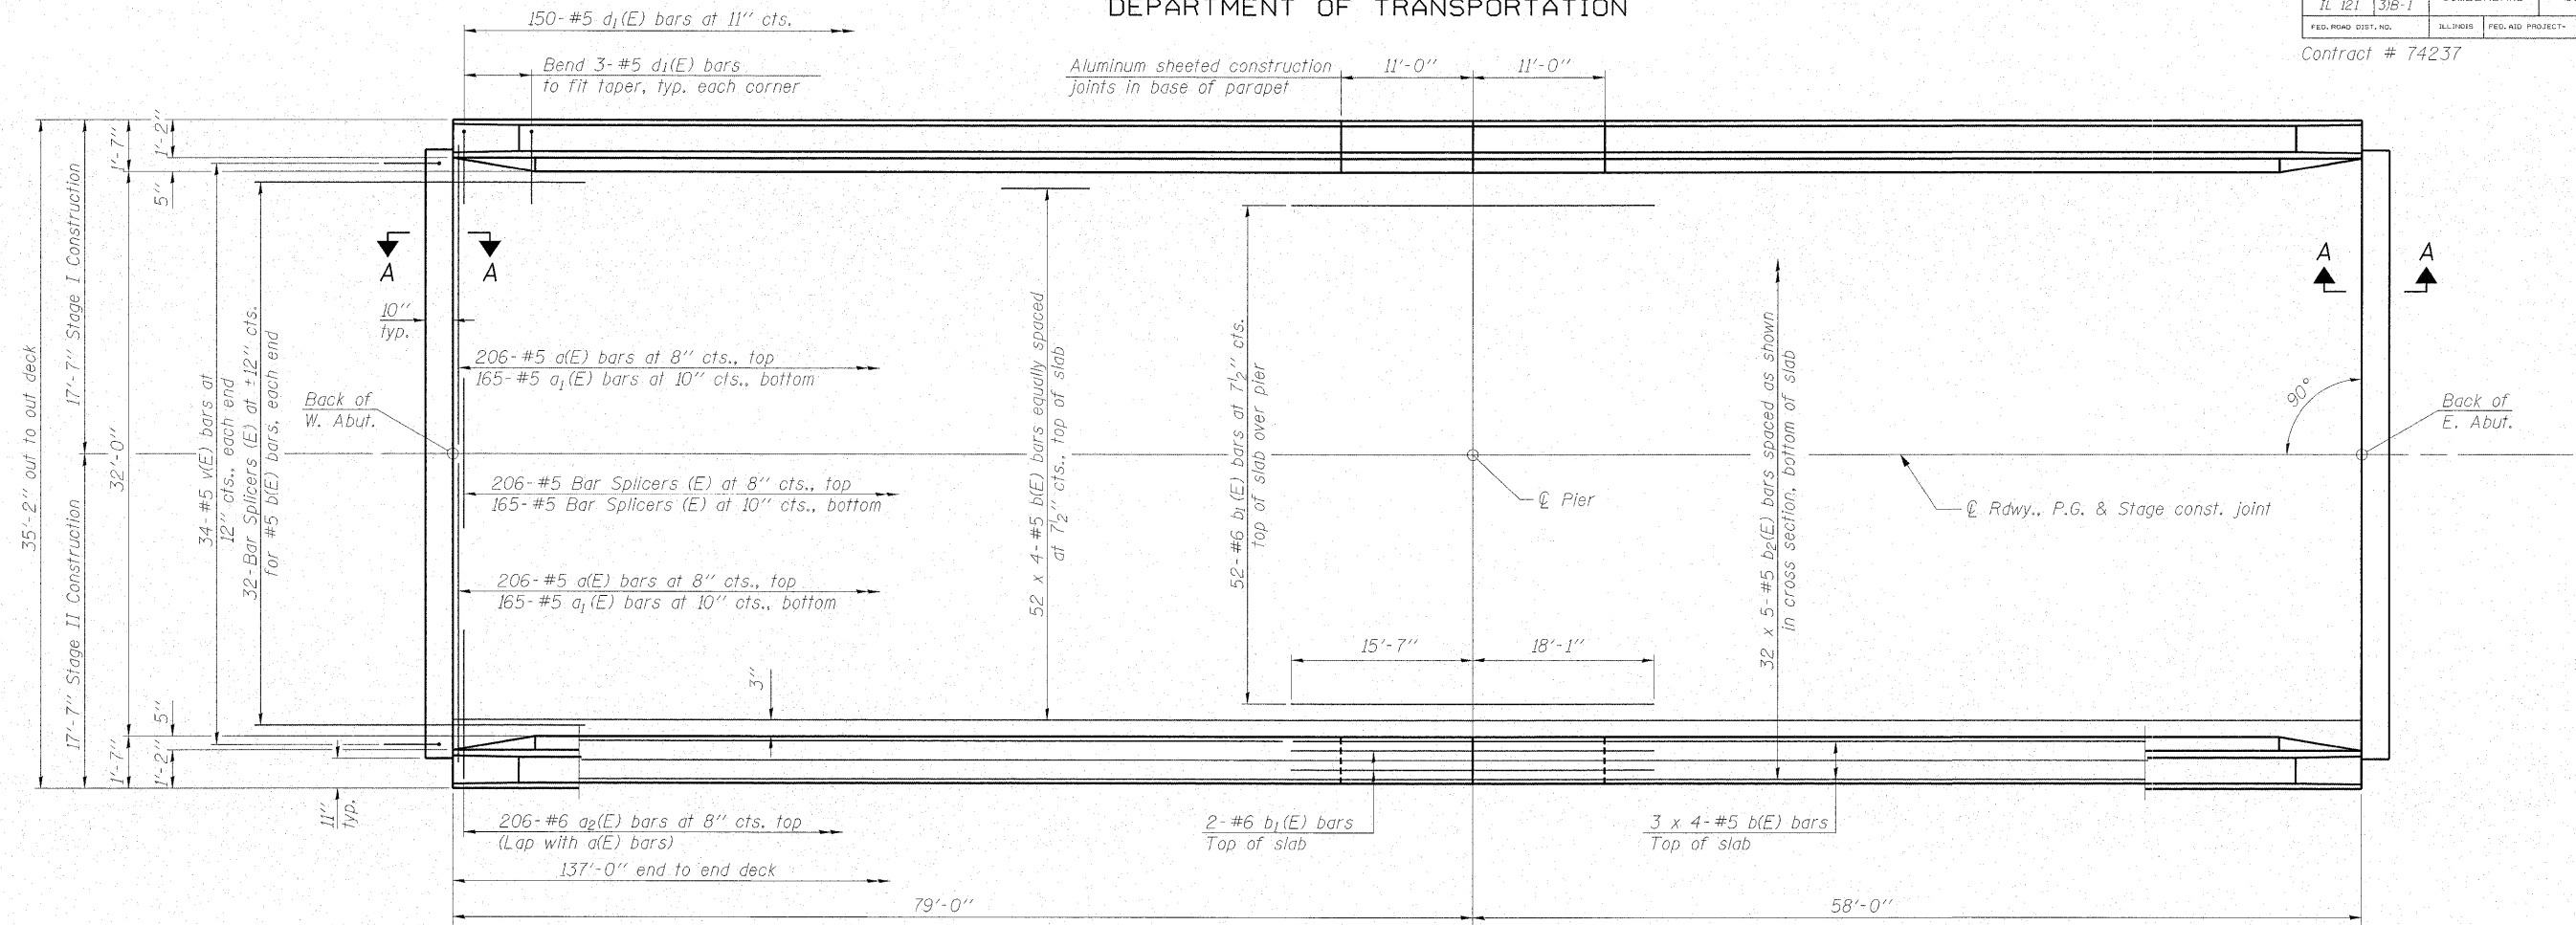

PLAN

Notes:
See Sheet 10 of 22 for superstructure details and Bill of Material.
Bars indicated thus 20 x 3-#5 etc. indicates 20 lines of bars with 3 lengths per line.
See Sheet 10 of 22 for parapet reinforcement.
For Section A-A, see Sheet 12 of 22.

MINIMUM BAR LAP
#5 bar = 1'-8"

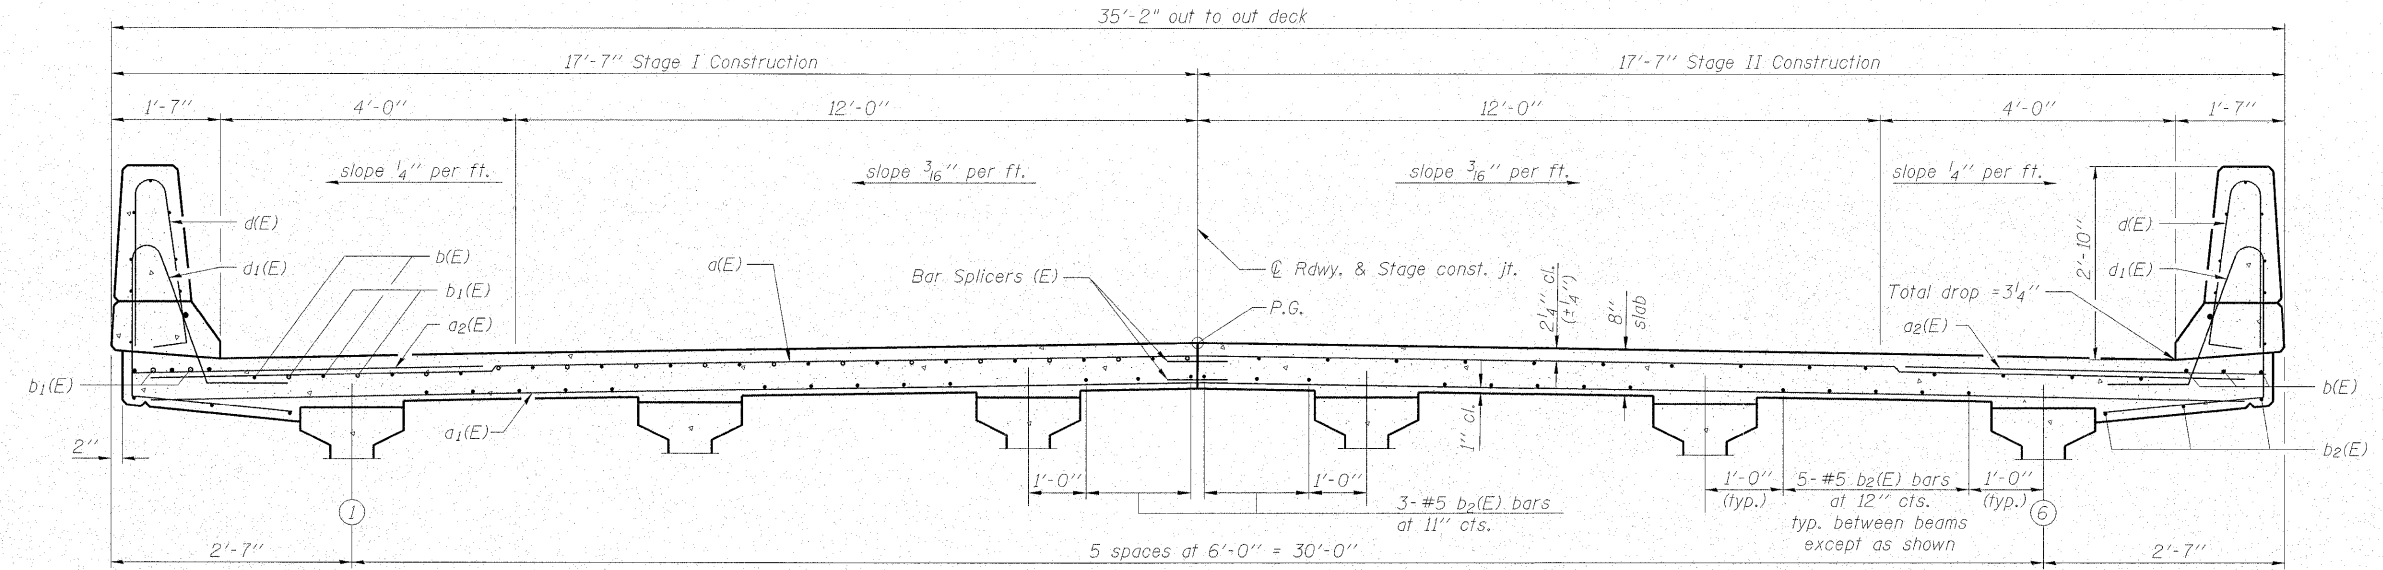

CROSS SECTION
(Looking East.)

SUPERSTRUCTURE
IL ROUTE 121 OVER MULE CREEK
F.A.P. RTE. 773 - SECTION (108BR-31B-1)
CUMBERLAND COUNTY
STATION 399+34.00
STRUCTURE NO. 018-0062

MAURER STUTZ, INC.
ENGINEERS SURVEYORS

DESIGNED -	BAS
CHECKED -	KEF
DRAWN -	LAD
CHECKED -	RJA