


FINISH SURVEY	SURVEYED	DATE
NOTE BOOK	PLOTTED	
NO.	TEMPLATE	
	AREAS CHECKED	



ORIGINAL SURVEY	SURVEYED	DATE
NOTE BOOK	PLOTTED	
NO.	TEMPLATE	
	AREAS CHECKED	

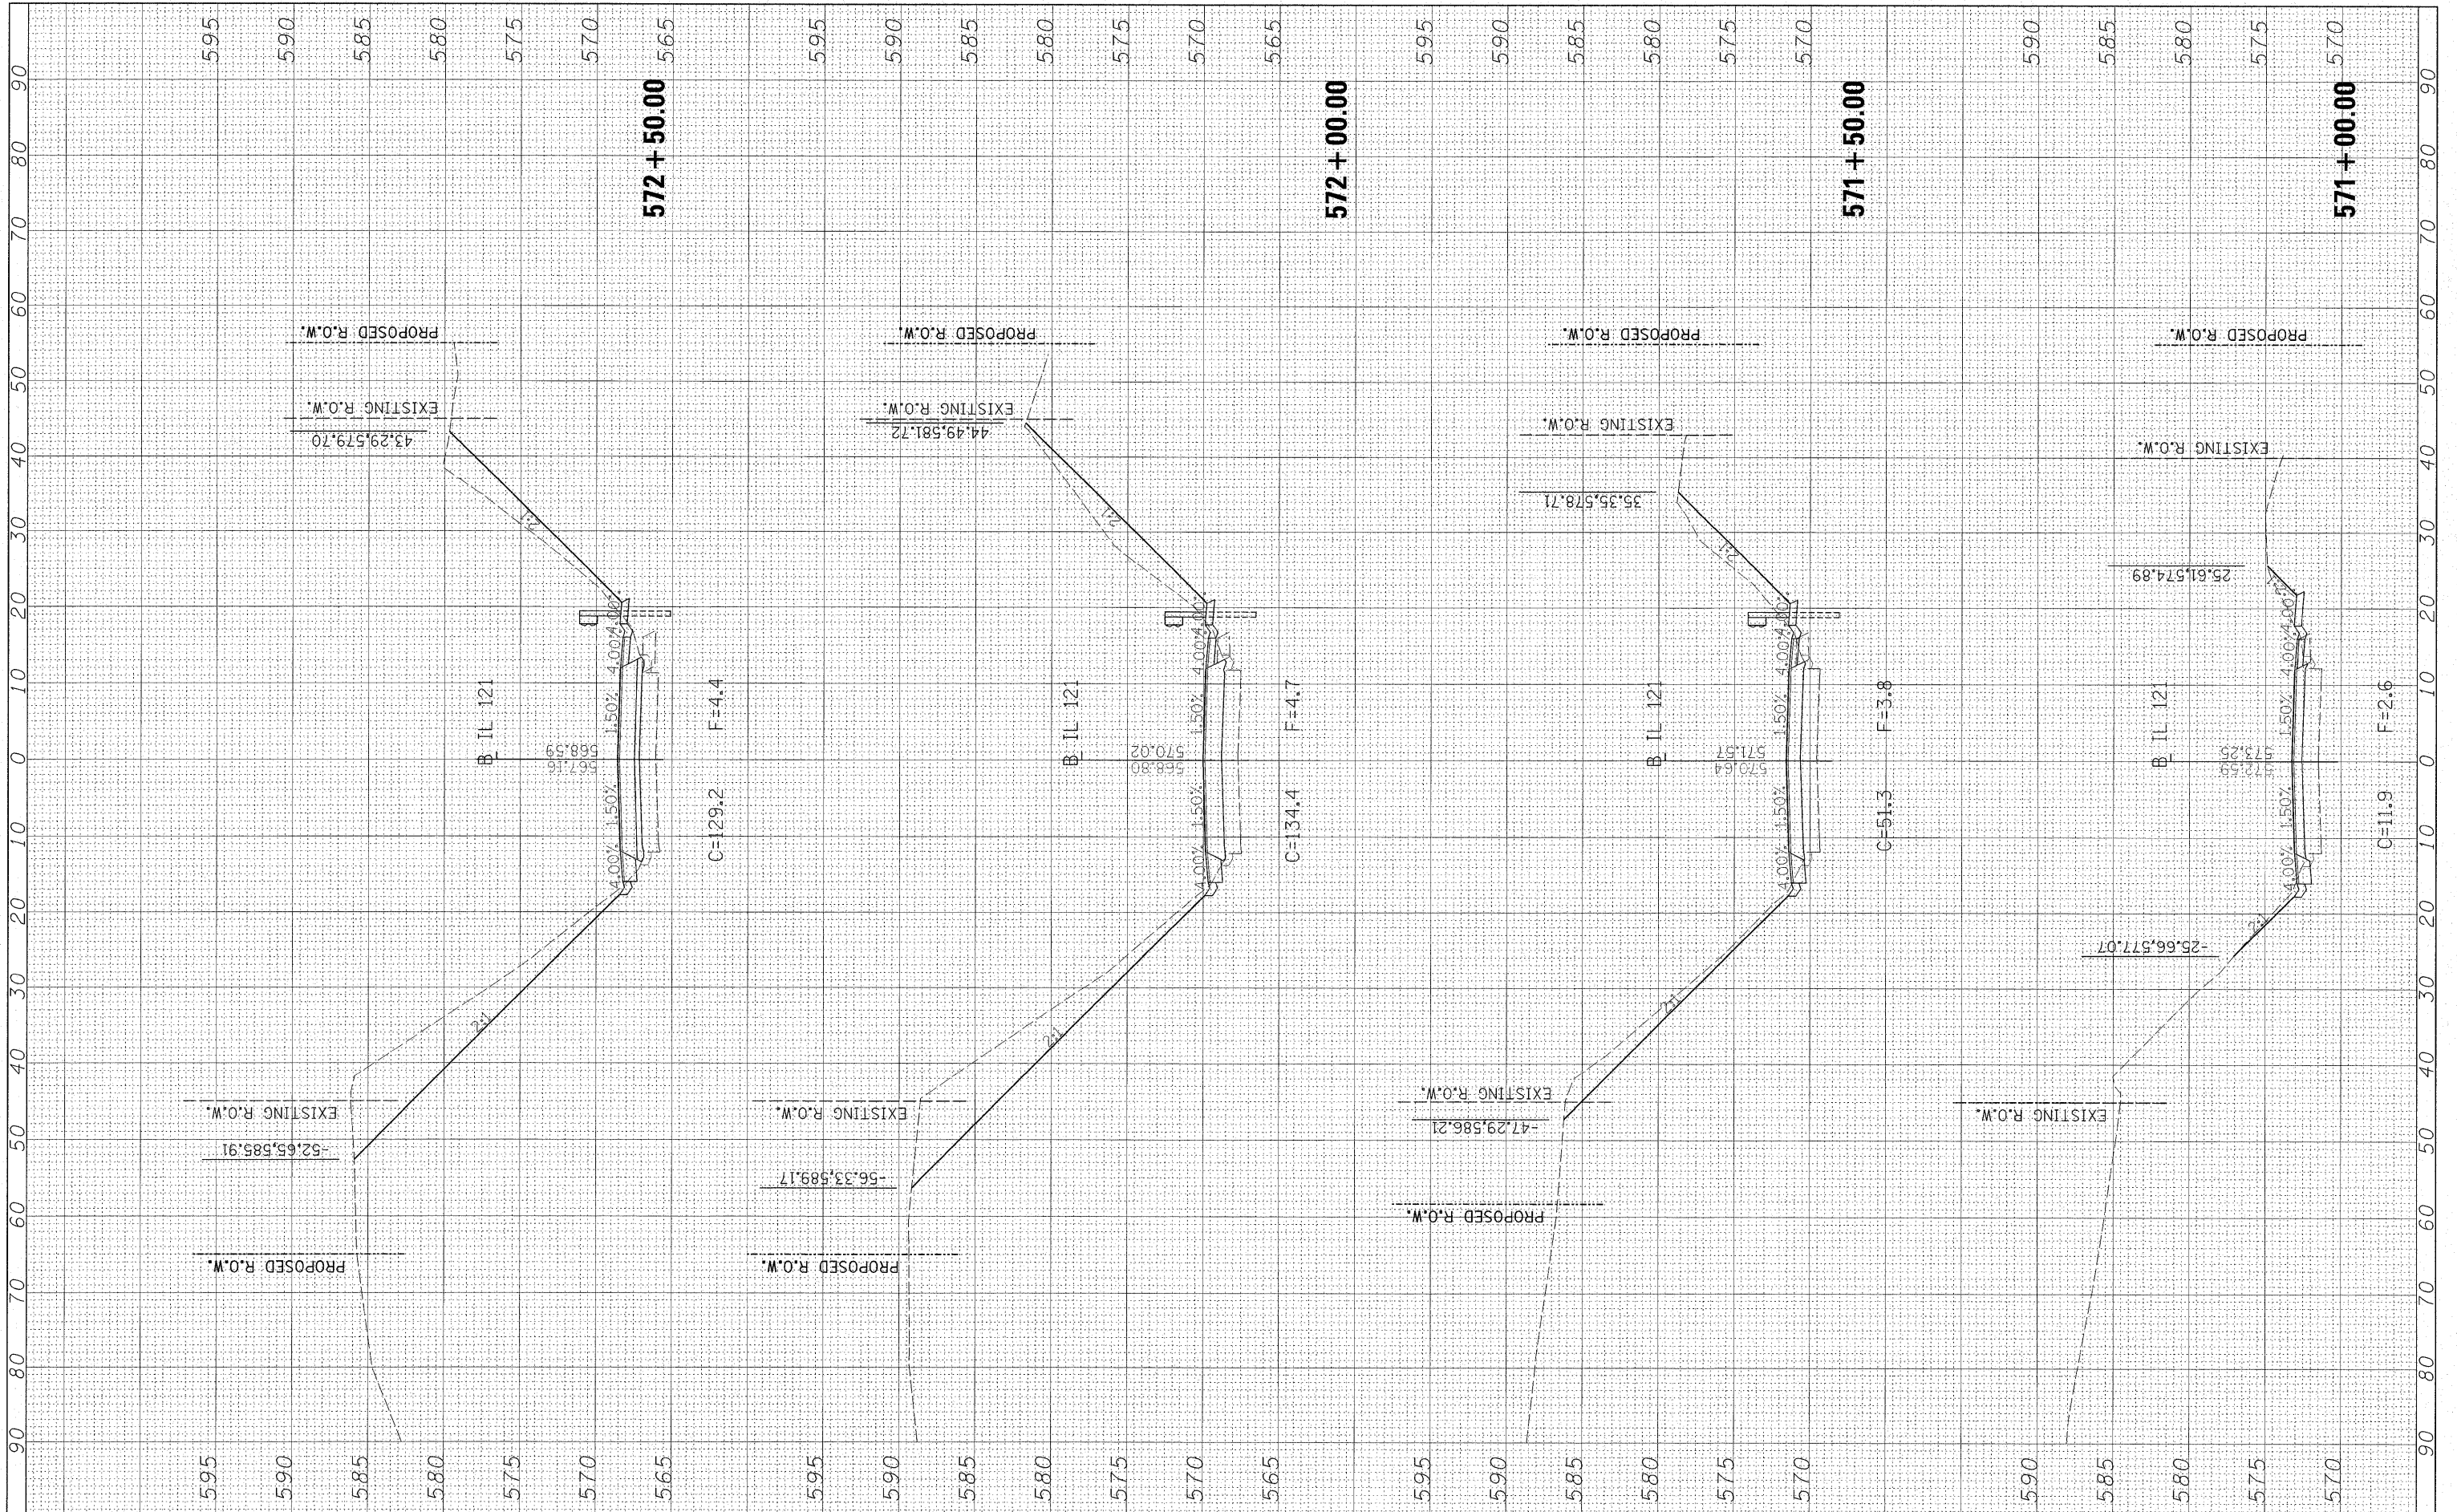

FILE NAME = #=ILEL#

USER NAME = #USER#
 DESIGNED - JDS 9/17/08
 DRAWN - JDS 9/17/08
 CHECKED - RJA 9/17/08
 DATE - 9/26/08

REVISED -
 REVISED -
 REVISED -
 REVISED -

**STATE OF ILLINOIS
 DEPARTMENT OF TRANSPORTATION**

CROSS SECTIONS BIG MUDDY CREEK
 SCALE: SHEET NO. OF SHEETS STA. 571+00.00 TO STA. 572+00.00

F.A.P. RTE.	SECTION	COUNTY	TOTAL SHEETS	SHEET NO.
773	(109B)B-1	CUMBERLAND	96	94
CONTRACT NO. 74237				
FED. ROAD DIST. NO. ILLINOIS FED. AID PROJECT				