


FINAL SURVEY NO.	SURVEYED PLOTTED TEMPLATE AREAS CHECKED	BY	DATE



ORIGINAL SURVEY NO.	SURVEYED PLOTTED TEMPLATE AREAS CHECKED	BY	DATE

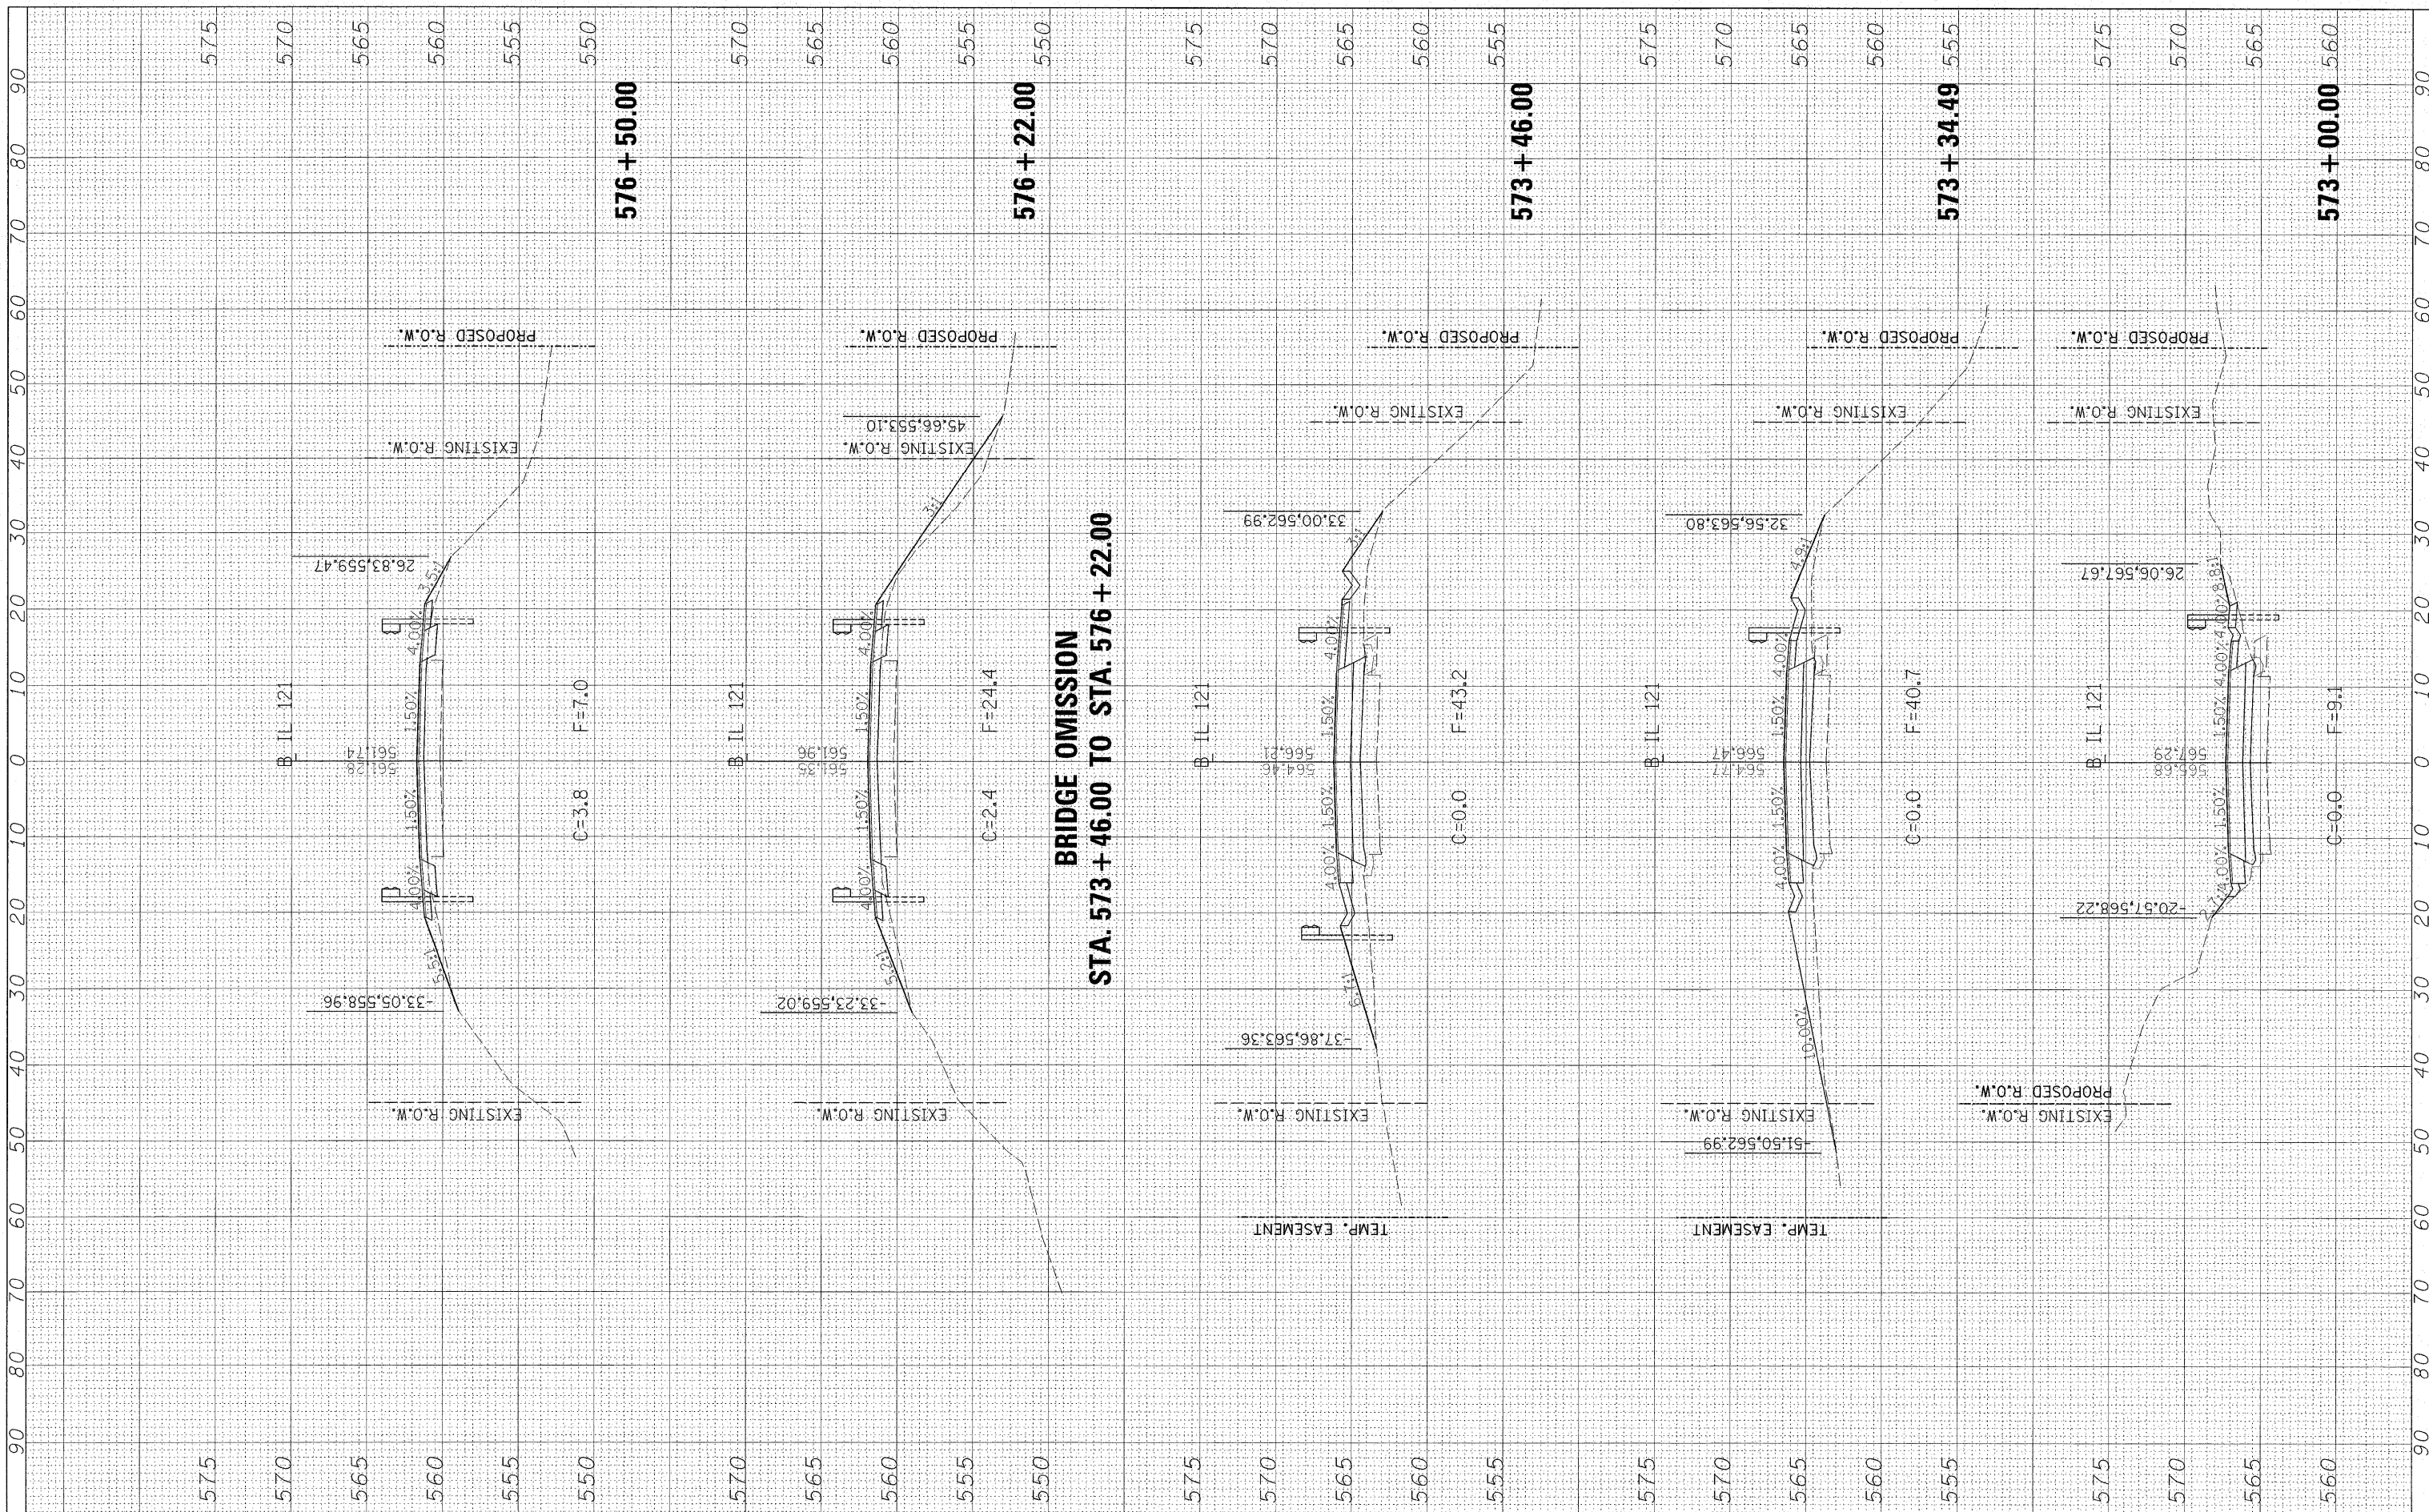

**BRIDGE OMISSION
STA. 573 + 46.00 TO STA. 576 + 22.00**

FILE NAME =	USER NAME = #USER#
#FILE#	

DESIGNED - JDS 9/17/08	REVISED -
DRAWN - JDS 9/17/08	REVISED -
CHECKED - RJA 9/17/08	REVISED -
DATE - 9/26/08	REVISED -

DESIGNED - JDS 9/17/08	REVISED -
DRAWN - JDS 9/17/08	REVISED -
CHECKED - RJA 9/17/08	REVISED -
DATE - 9/26/08	REVISED -

**STATE OF ILLINOIS
DEPARTMENT OF TRANSPORTATION**

CROSS SECTIONS BIG MUDDY CREEK

SCALE: SHEET NO. OF SHEETS STA. 572+50.00 TO STA. 573+34.49

F.A.P. RTE	SECTION	COUNTY	TOTAL SHEETS	SHEET NO.
773	(109B)B-1	CUMBERLAND	96	95
CONTRACT NO. 74237				
FED. ROAD DIST. NO. ILLINOIS FED. AID PROJECT				