
 HOT-MIX ASPHALT SURFACE
REMOVAL 2 1/4"

AGGREGATE SURFACE COURSE, TYPE B
STATION 36+45 14 TON

FAP ROUTE 95
SECTION (18Z,JRS-3)
PROJECT ENDS
STATION 38+55

SALT CREEK

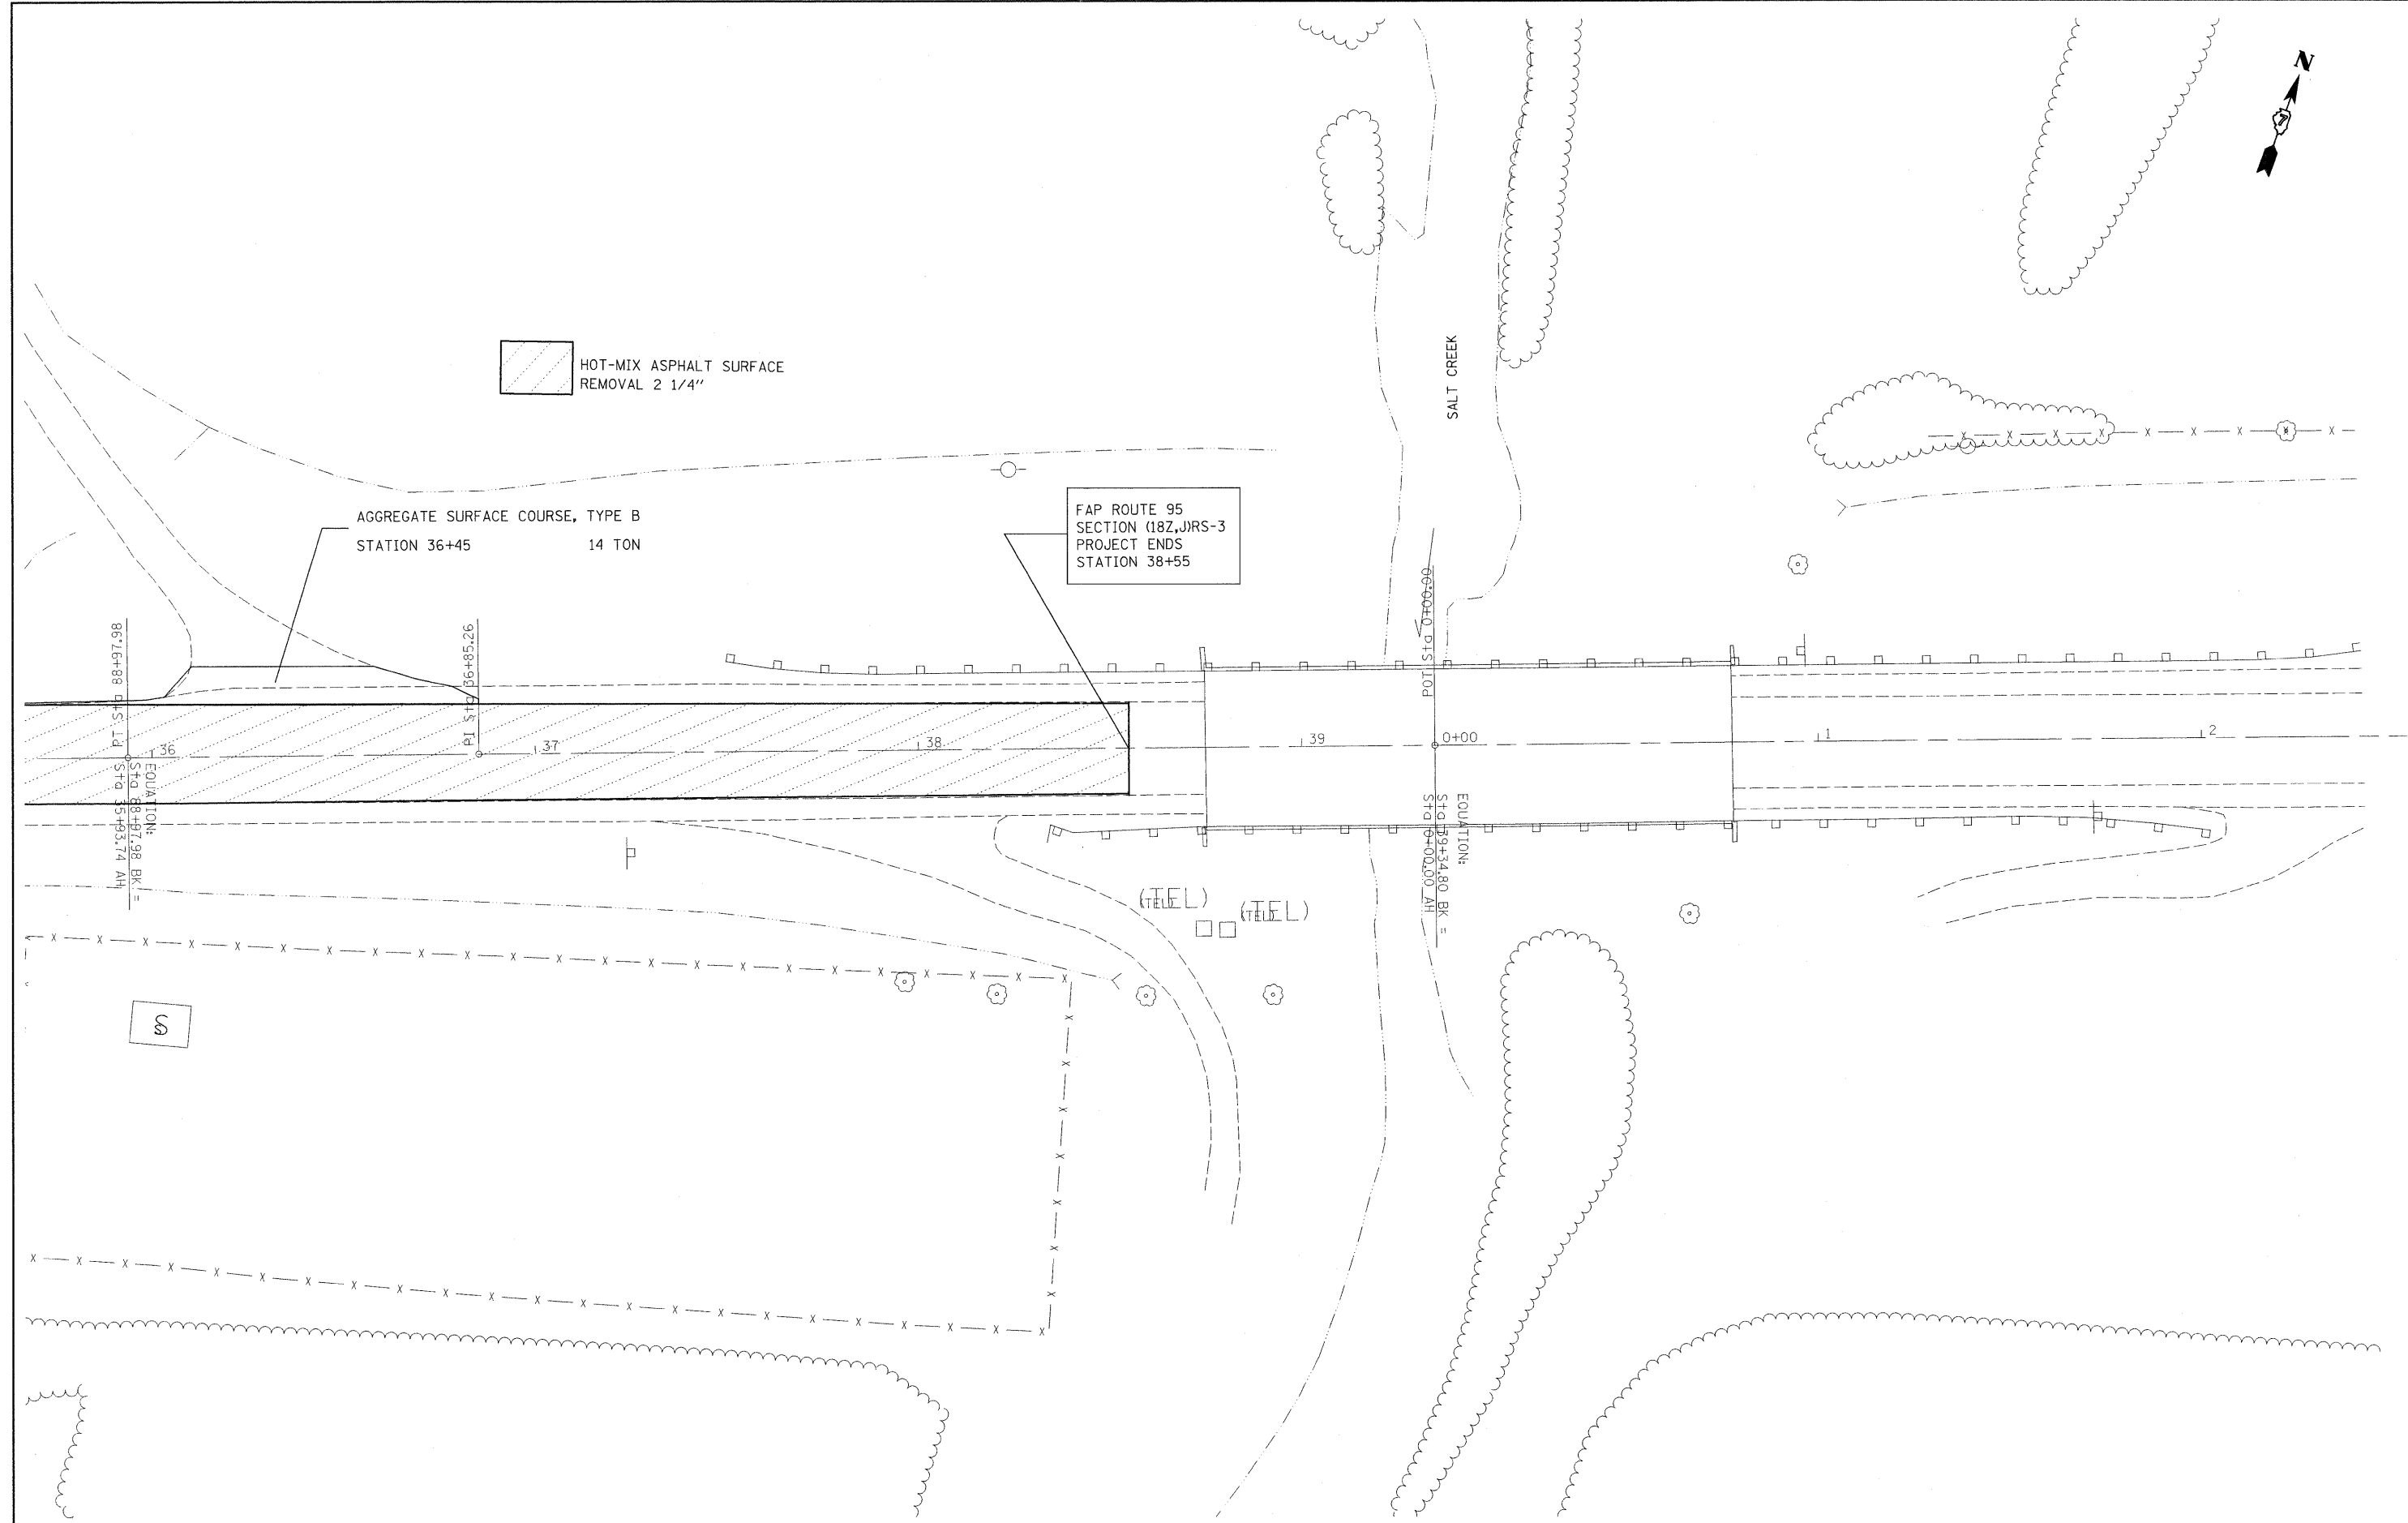

FILE NAME =	USER NAME = swartzrw	DESIGNED -	REVISED -	STATE OF ILLINOIS DEPARTMENT OF TRANSPORTATION	PLAN SHEET			F.A.P. RTE. 95	SECTION (18Z,JRS-3)	COUNTY EFFINGHAM	TOTAL SHEETS 38	SHEET NO. 21
es:\pw\work\p\dot\swartzrw\dms51160\shp	on20_74254.dgn	DRAWN -	REVISED -		SCALE: 20	SHEET NO. 11 OF 11 SHEETS	STA. 36+00	TO STA. 38+55	CONTRACT NO. 74254			
	PLOT SCALE = 20,0000 ' / IN.	CHECKED -	REVISED -		FED. ROAD DIST. NO. ILLINOIS FED. AID PROJECT							
	PLOT DATE = 3/19/2009	DATE -	REVISED -									