


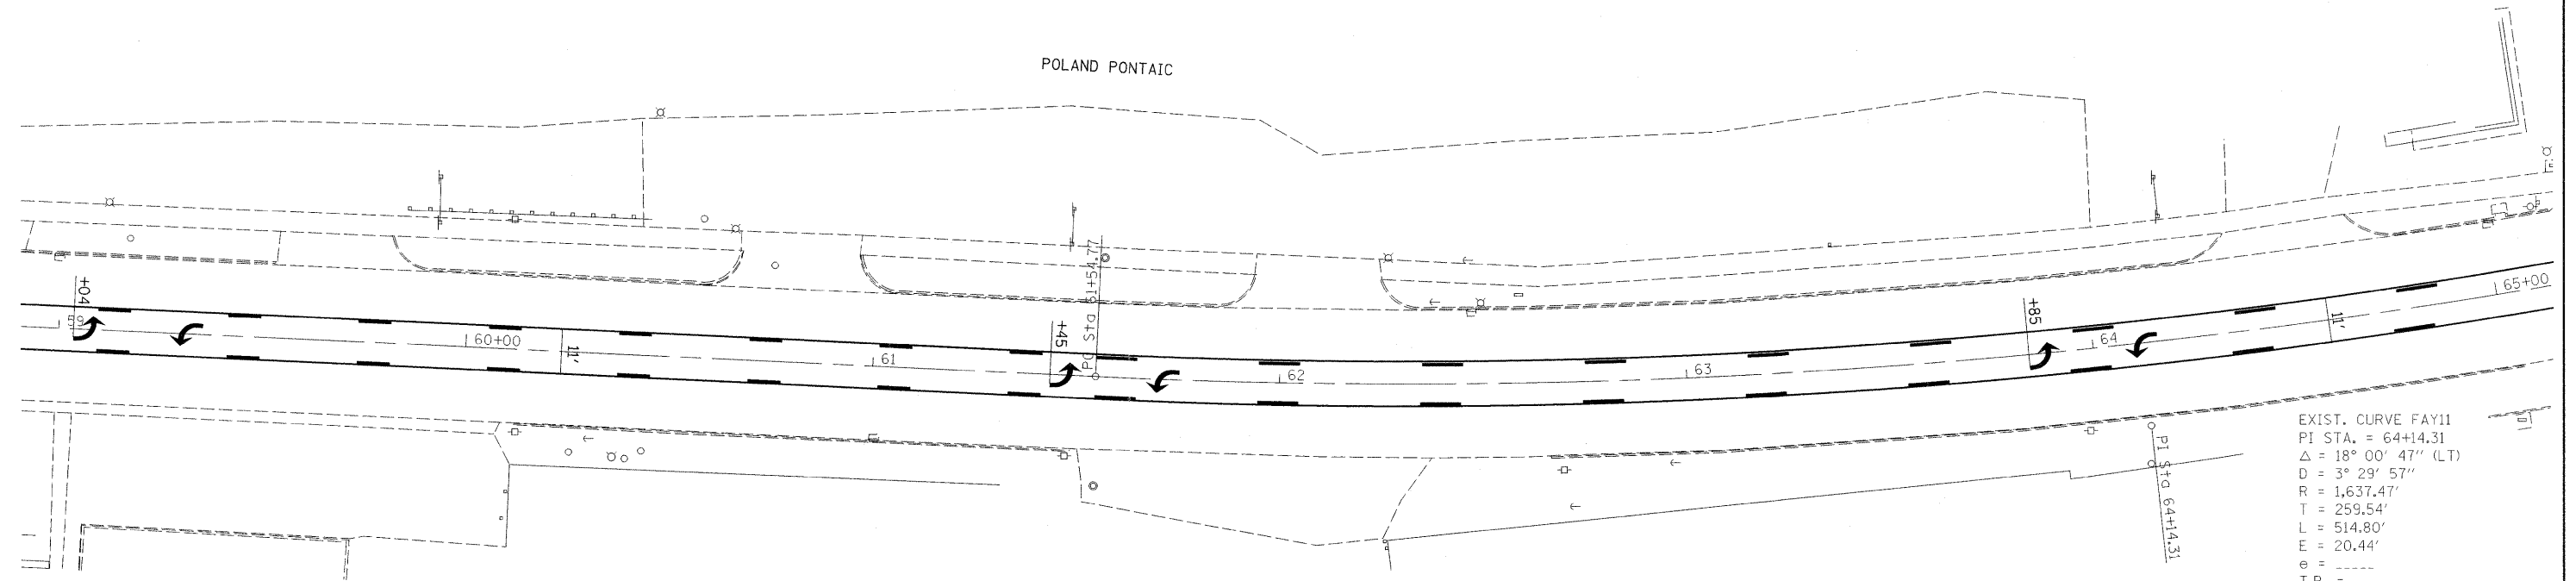

POLAND PONTAIC



EXIST. CURVE FAY11
 PI STA. = 64+14.31
 $\Delta = 18^\circ 00' 47''$ (LT)
 $D = 3^\circ 29' 57''$
 $R = 1,637.47'$
 $T = 259.54'$
 $L = 514.80'$
 $E = 20.44'$
 $e =$ -----
 $T.R. =$ -----
 $S.E. RUN =$ -----
 $P.C. STA. = 61+54.77$
 $P.T. STA. = 66+69.57$

| | | | | | | | | | | | | |
|---|----------------------|------------|-----------|---|---|------------|--------------------------|---------|--------------------------|--------------|--------------------|--|
| FILE NAME = | USER NAME = swortzrw | DESIGNED - | REVISED - | STATE OF ILLINOIS DEPARTMENT OF TRANSPORTATION | PAVEMENT MARKING | | F.A.P. RTE. | SECTION | COUNTY | TOTAL SHEETS | SHEET NO. | |
| c:\pw\work\p\dot\swortzrw\adms51160\shp\pavementmarking_74254.dgn | | DRAWN - | REVISED - | | 95 | (18Z,JRS-3 | EFFINGHAM | 38 | 27 | | | |
| PLOT SCALE = 20.0000' / IN. | | CHECKED - | REVISED - | | SCALE: 20 | | SHEET NO. 6 OF 11 SHEETS | | STA. 59+00 TO STA. 65+00 | | CONTRACT NO. 74254 | |
| PLOT DATE = 3/19/2009 | | DATE - | REVISED - | | FED. ROAD DIST. NO. ILLINOIS FED. AID PROJECT | | | | | | | |