



FAYETTE COUNTY

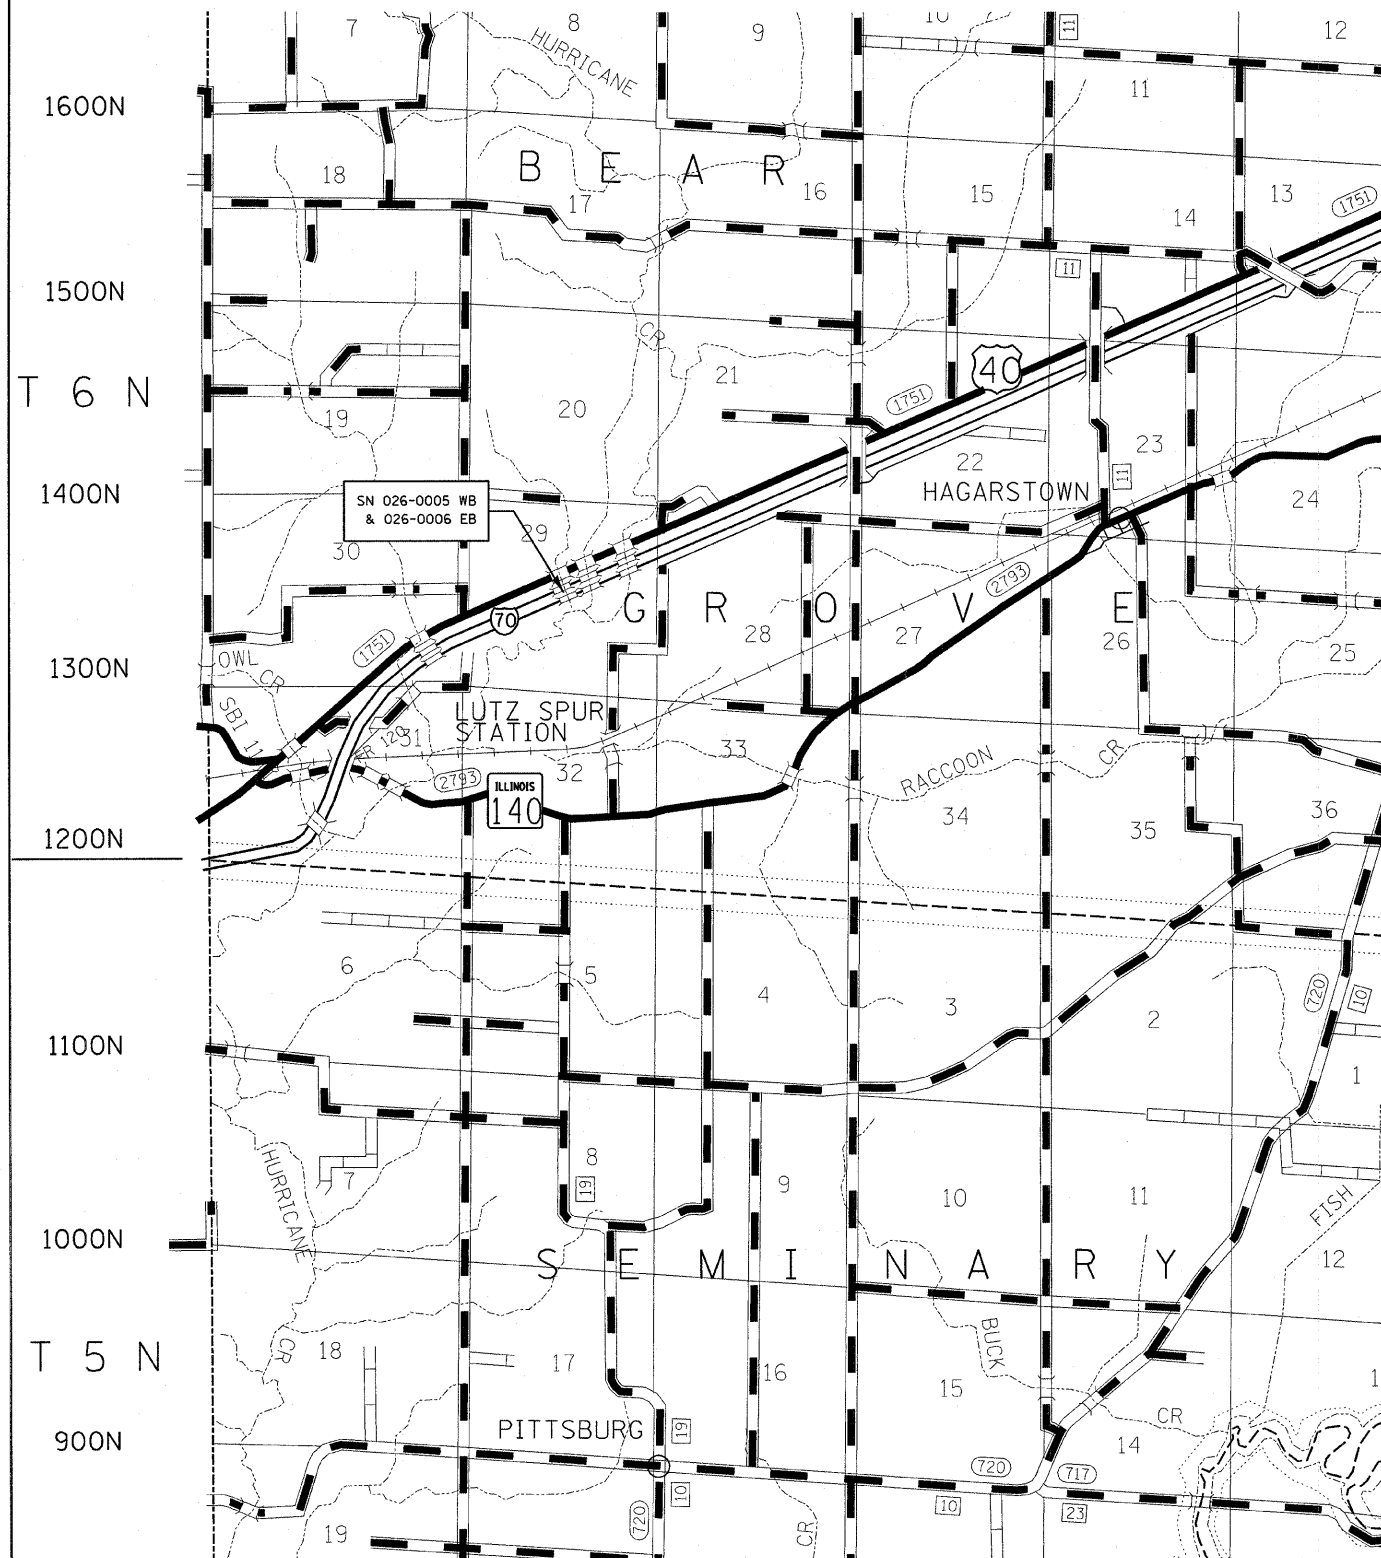

CUMBERLAND COUNTY

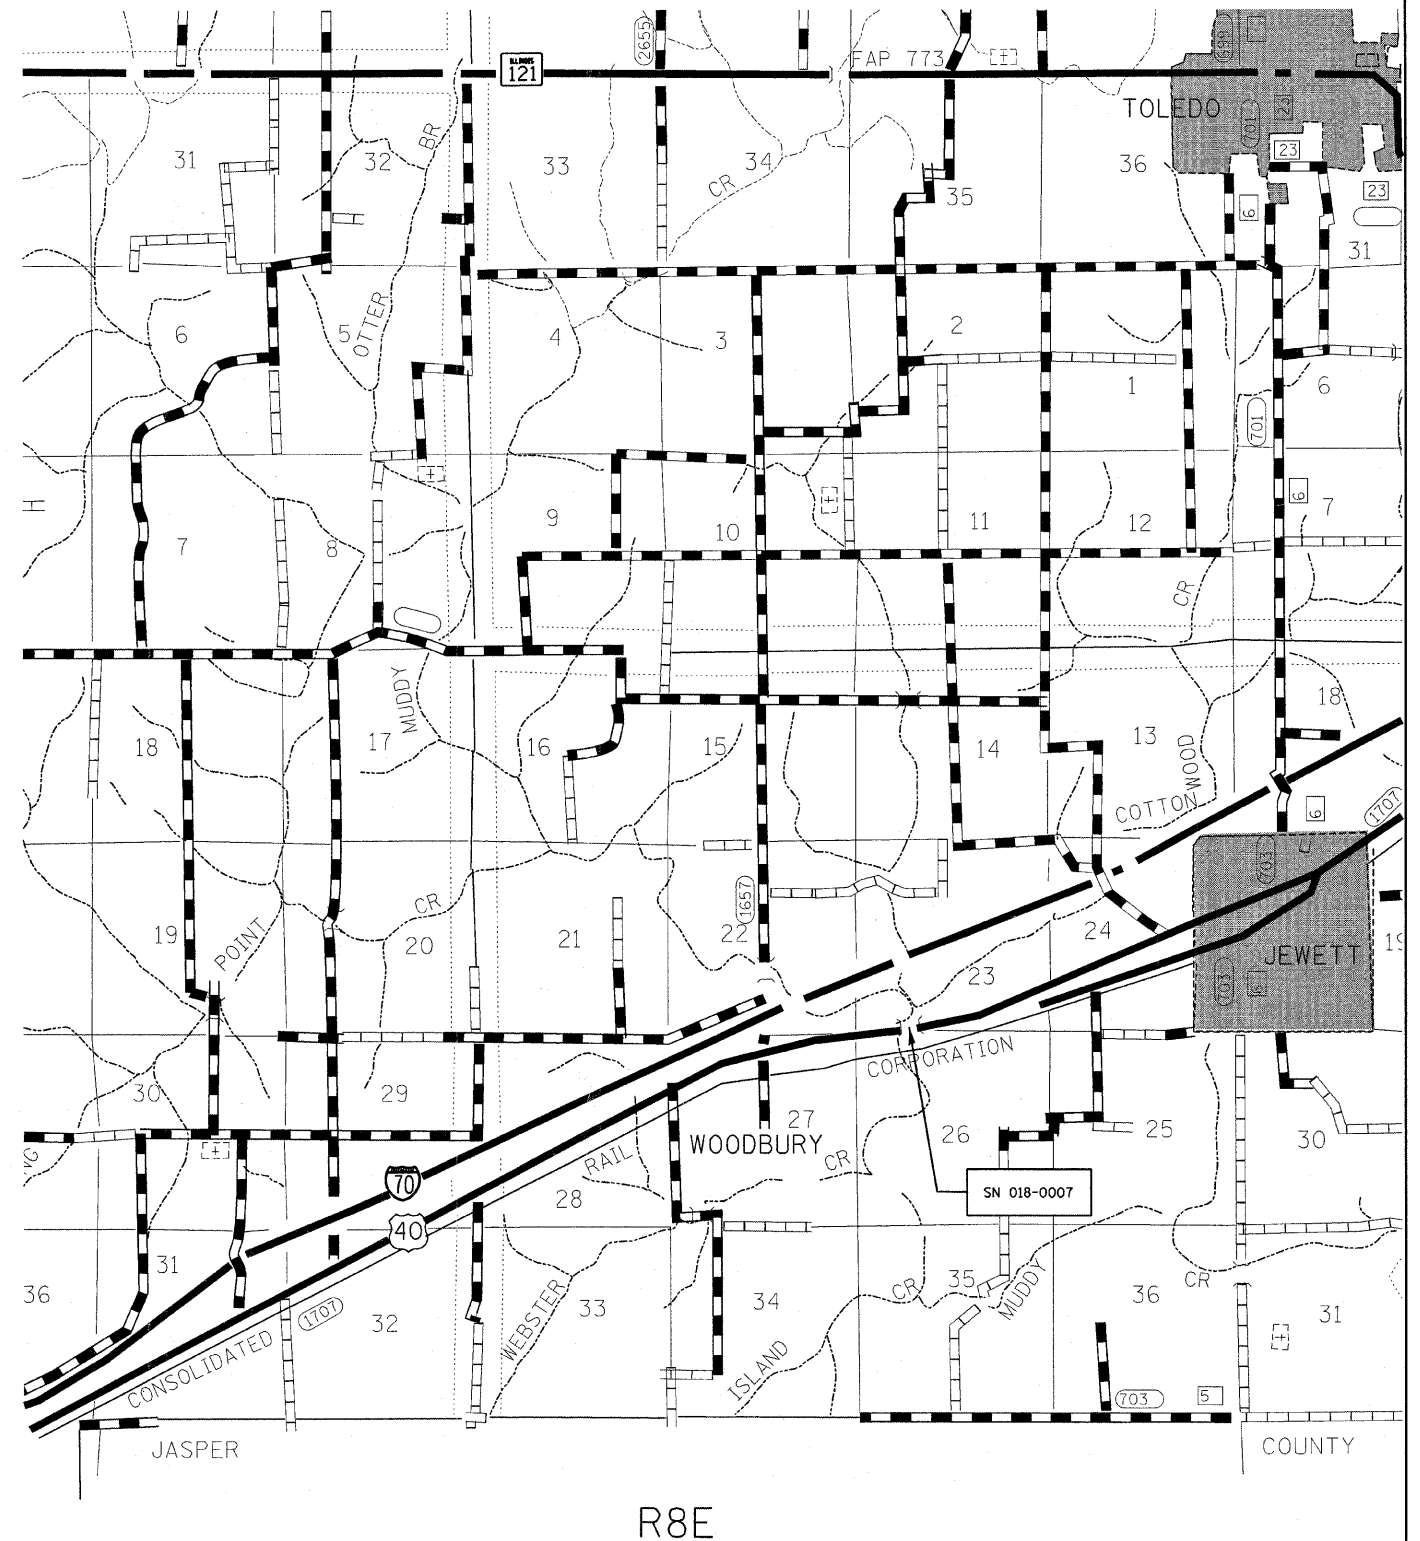

R8E

FILE NAME =	USER NAME = teasleyok	DESIGNED -	REVISED -	STATE OF ILLINOIS DEPARTMENT OF TRANSPORTATION	LOCATION MAPS			F.A. RTE.	SECTION	COUNTY	TOTAL SHEETS	SHEET NO.	
cr:\pw_work\PIWIDT\TEASLEYCK\0130373\0	4389-sht-locmap.dgn	DRAWN -	REVISED -		SCALE:	SHEET NO.	OF	SHEETS	STA.	TO STA.			
		CHECKED -	REVISED -										
		DATE -	REVISED -										
	PLOT SCALE = 50,0000' / IN.												
	PLOT DATE = 3/30/2009												
											CONTRACT NO. 74309		
ILLINOIS FED. AID PROJECT													