



**JOINTS @ RAILROAD**

- 1 PROPOSED 2 1/4 " MILLING AND BITUMINOUS RESURFACING
- 2 EXISTING BITUMINOUS SURFACE
- 3 EXISTING PAVEMENT
- 4 EXISTING RR TIES
- 5 EXISTING RR PLANKS
- 6 EXISTING RAIL

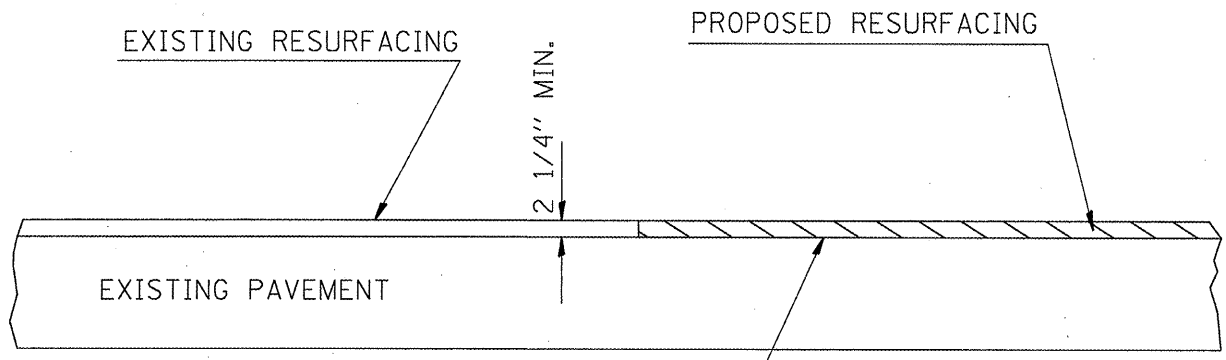

**JOINTS @ BEGINNING & ENDING OF PROJECT**

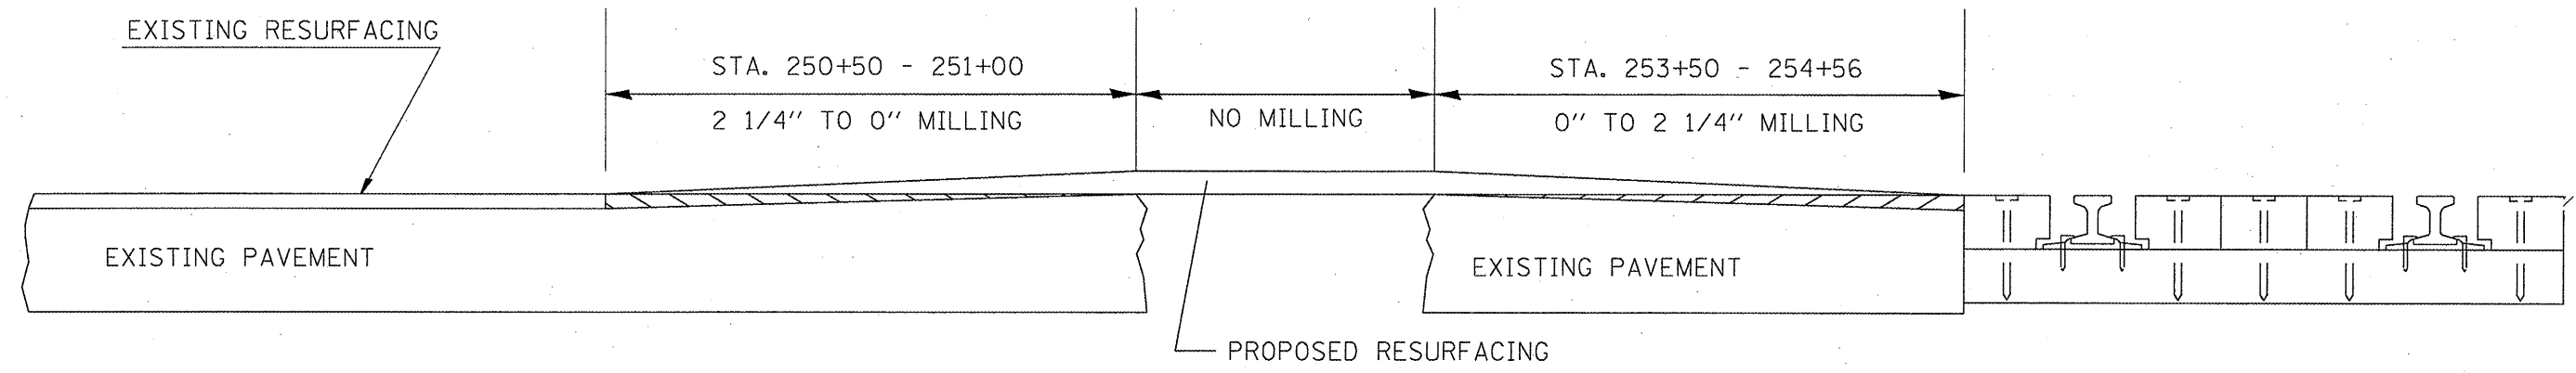

**VARIABLE DEPTH MILLING**

FILE NAME = #FILE#	USER NAME = #USER#	DESIGNED - ----	REVISED - ----
		DRAWN - ----	REVISED - ----
	PLOT SCALE = #SCALE#	CHECKED - ----	REVISED - ----
	PLOT DATE = #DATE#	DATE - ----	REVISED - ----

**STATE OF ILLINOIS  
DEPARTMENT OF TRANSPORTATION**

<b>PAVEMENT JOINT DETAILS</b>		
SCALE: -----	SHEET NO. 1 OF 1 SHEETS	STA. ----- TO STA. -----

F.A.P. RTE. 594	SECTION 161-63IRS-3	COUNTY MADISON	TOTAL SHEETS 40	SHEET NO. 31
CONTRACT NO. 76B71				
FED. ROAD DIST. NO. - ILLINOIS FED. AID PROJECT				