




PLAN VIEW SHOWING WALL REINFORCEMENT

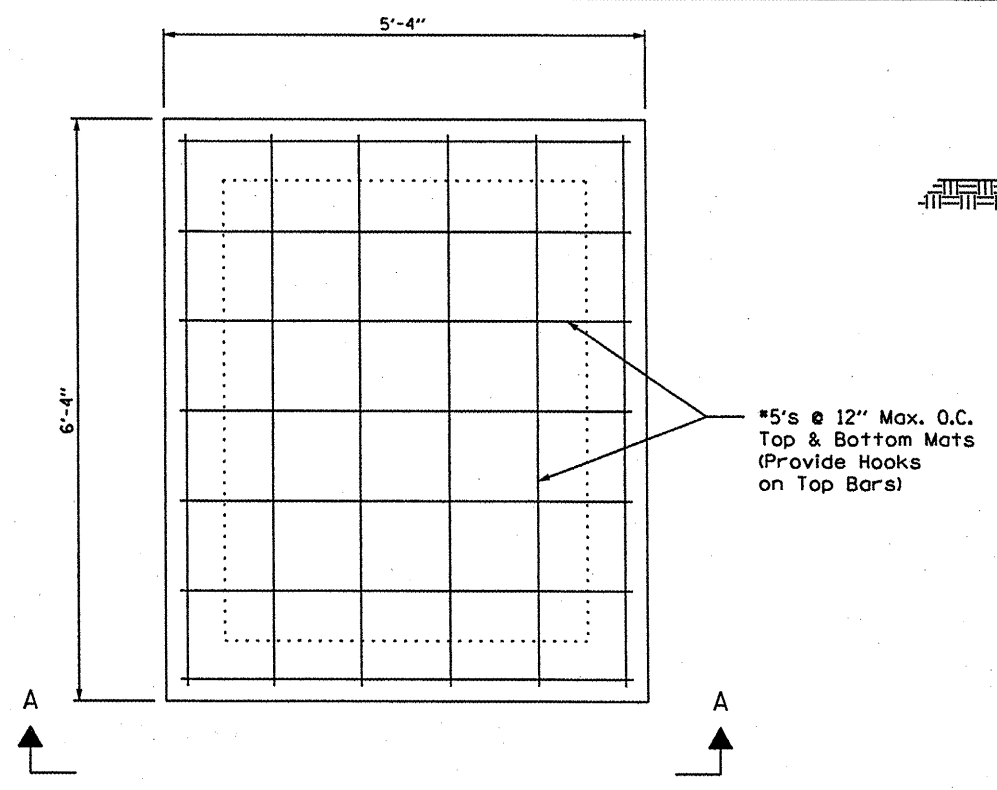


PLAN VIEW SHOWING FOOTING REINFORCEMENT

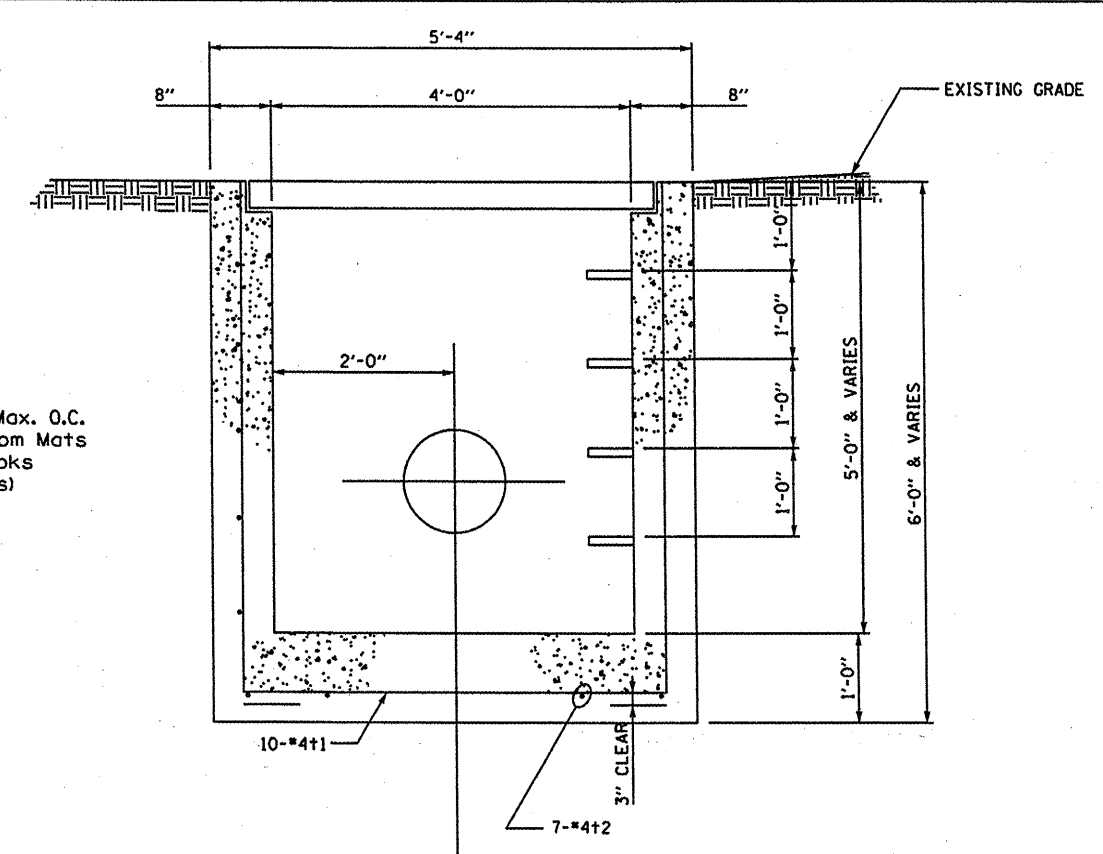

SECTION A-A DETAIL

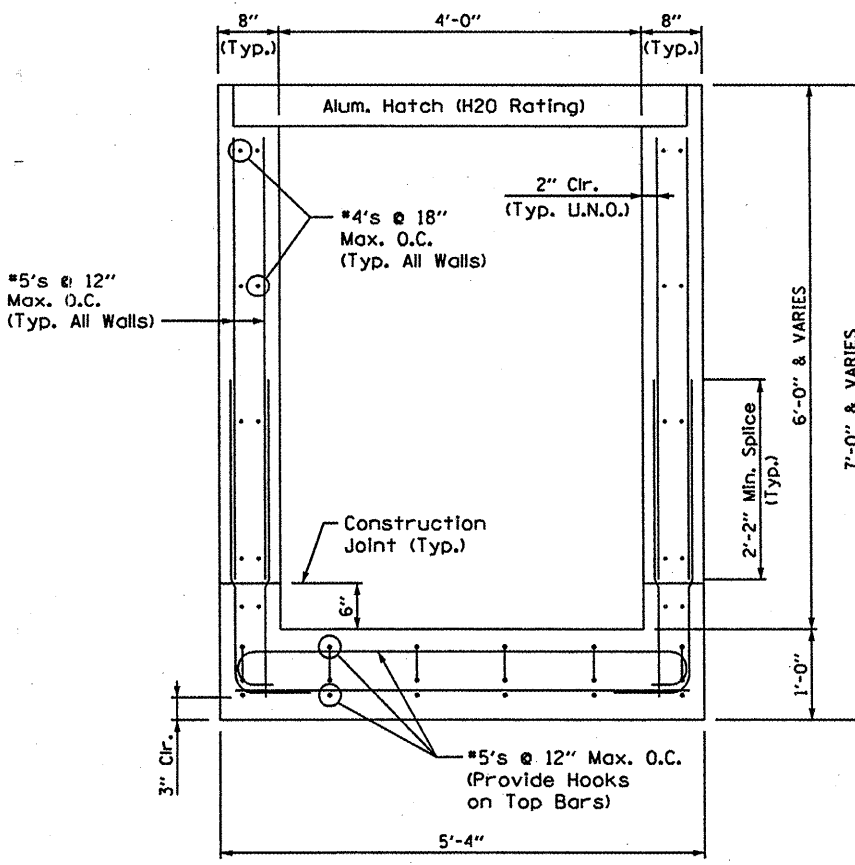

SECTION A-A

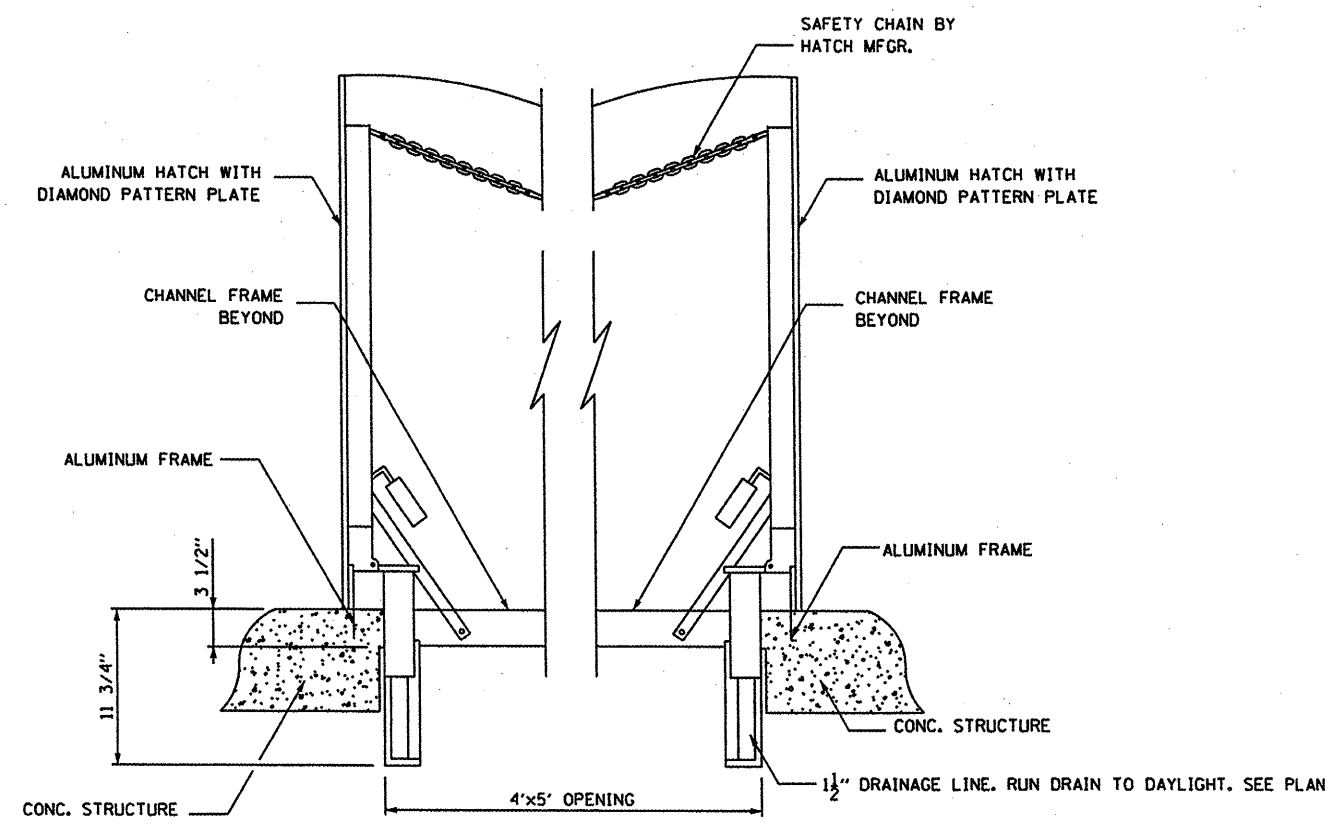

ACCESS HATCH DETAIL

NOTES:

O.C. - On Center

U.N.O. - Unless Noted Otherwise

FILE NAME =	USER NAME = #USER#	DESIGNED - CCS	REVISED -
#FILE#		DRAWN - JLA	REVISED -
	PLOT SCALE = #SCALE#	CHECKED - WPM	REVISED -
	PLOT DATE = #DATE#	DATE - 03/02/09	REVISED -

STATE OF ILLINOIS
DEPARTMENT OF TRANSPORTATION

DETAILS FOR CLEANOUT AT STATIONS 1+95 & 6+30
CLEANOUT INSTALLATION IN VENICE, ILLINOIS

SCALE: NTS SHEET NO. 10 OF 11 SHEETS STA. TO STA.

F.A.P. RTE. 788	SECTION 27T-8	COUNTY MADISON	TOTAL SHEETS 11	SHEET NO. 10
CONTRACT NO. 76D02				
ILLINOIS FED. AID PROJECT				