


ROUTE NO.	SECTION	COUNTY	SHEET NO.	TOTAL SHEETS
CH 10	*	IRROUOIS	31	27
STA. 20+50.00 TO STA. 21+00.00				
FED. ROAD DIST. NO. 7	ILLINOIS	PROJECT	BRS-329(105)	
* 07-00216-D1-BR		CONTRACT	#87401	

DATE	BY

DATE	BY

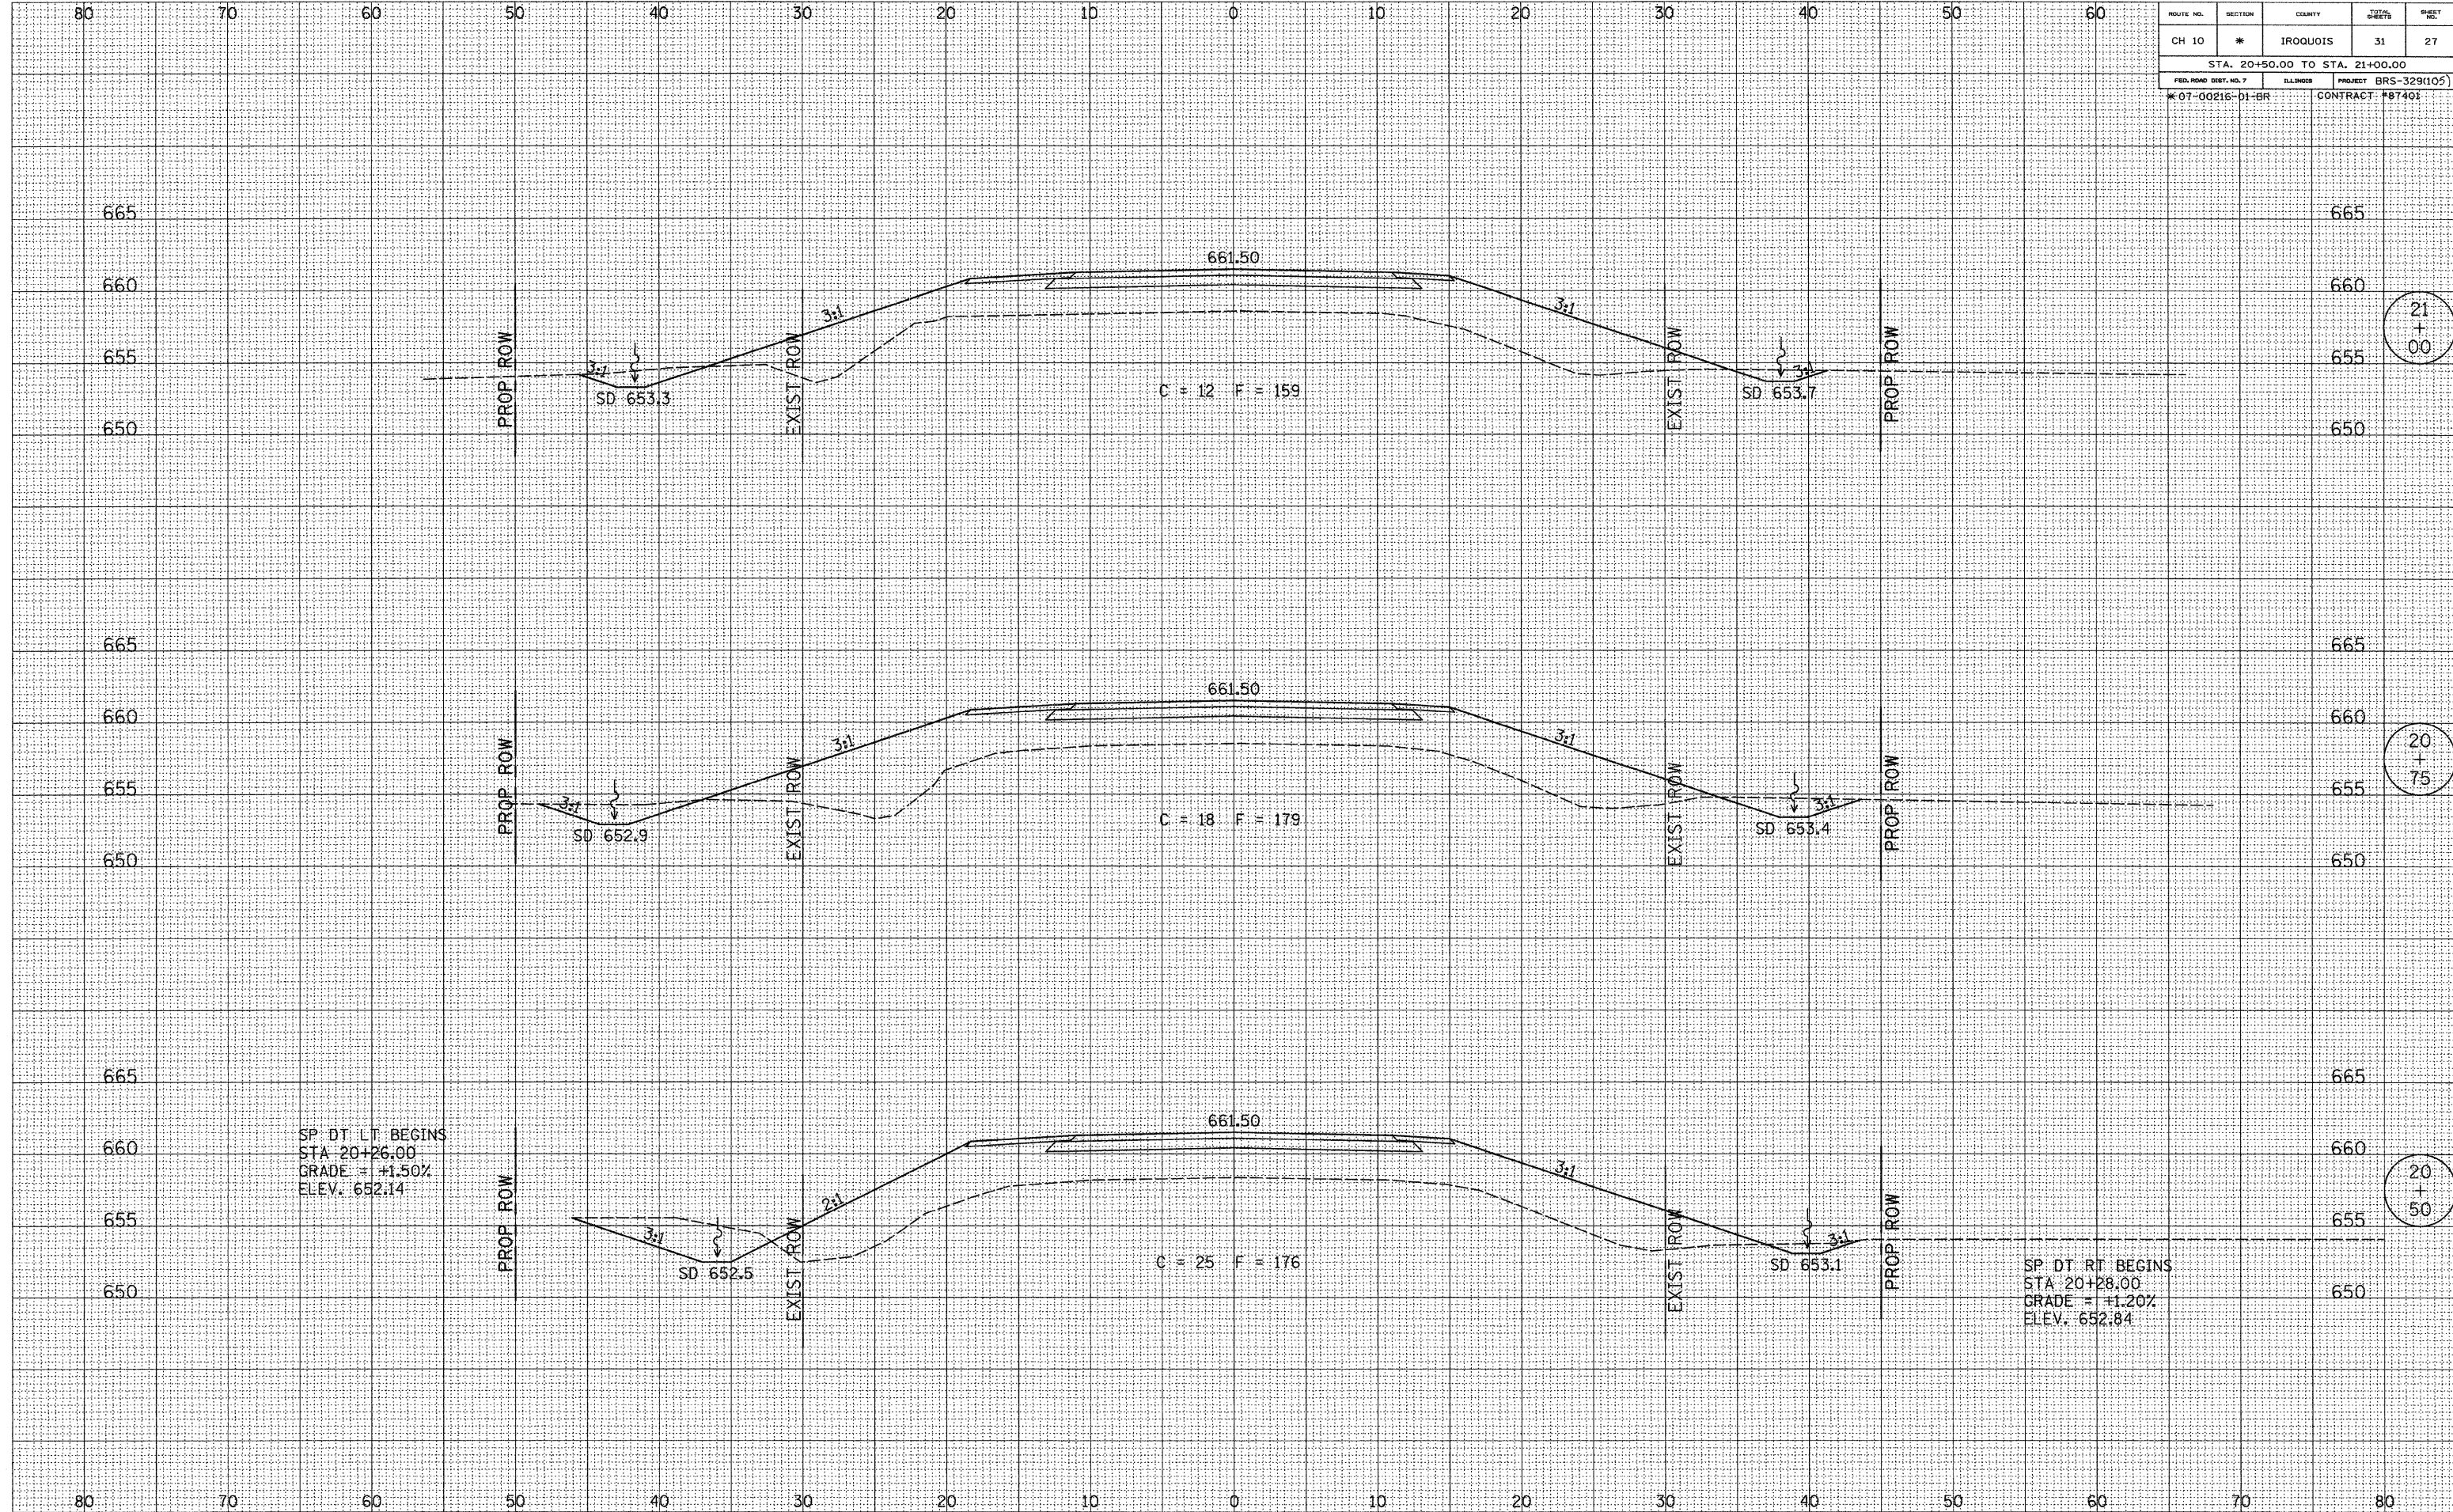

21  
+  
00

20  
+  
75

20  
+  
50