


ROUTE NO.	SECTION	COUNTY	SHEET NO.	SHEET NO.
CH 10	*	IRROUOIS	31	28
STA. 21+25.00 TO STA. 21+75.00				
FED. ROAD DIST. NO. 7	ILLINOIS	PROJECT	BRS-329(105)	
* 07-00216-D1-BR		CONTRACT	P87401	

DATE _____
 BY _____
 SURVEYED _____
 SURVEY _____
 NOTE BOOK _____
 TEMPLATE _____
 AREAS _____
 AREAS CHECKED _____

DATE _____
 BY _____
 SURVEYED _____
 SURVEY _____
 NOTE BOOK _____
 TEMPLATE _____
 AREAS _____
 AREAS CHECKED _____

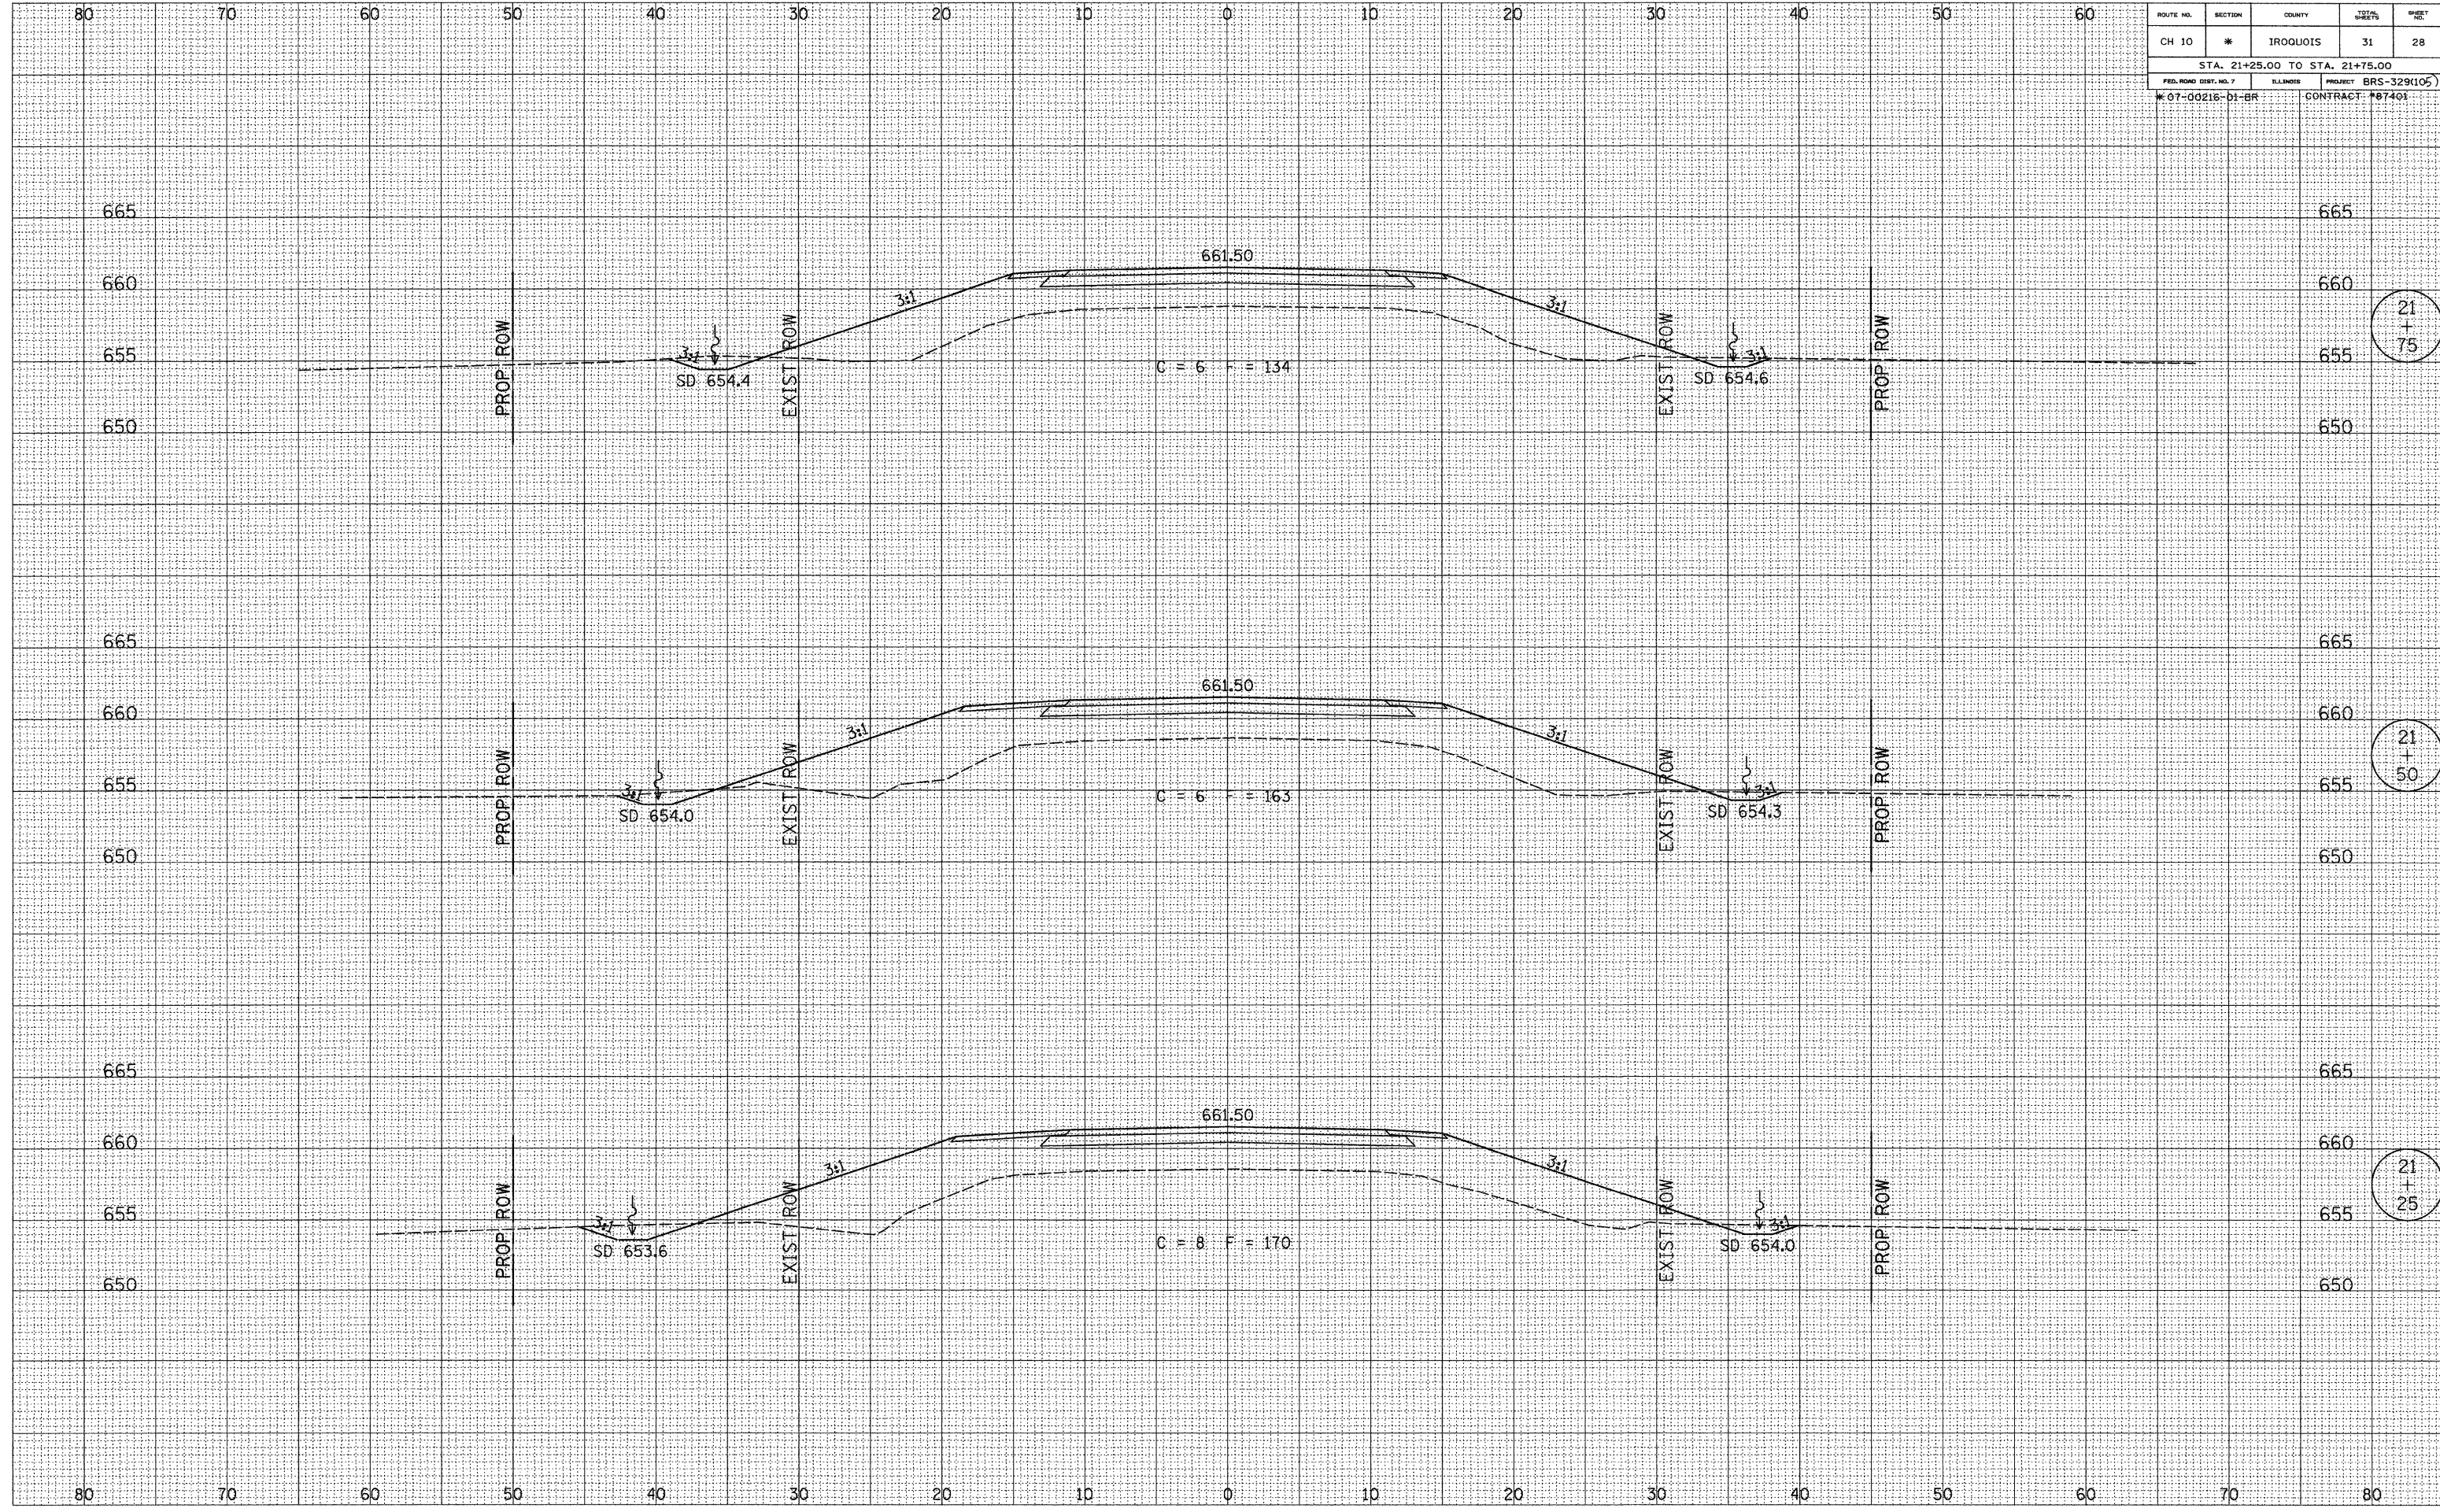

21
+
75

21
+
50

21
+
25