


DATE	
BY	
FINAL SURVEY	SURVEYED
NOTE BOOK	PLOTTED
NO.	TEMPLATE
	AREAS
	CHECKED

DATE	
BY	
ORIGINAL SURVEY	SURVEYED
NOTE BOOK	PLOTTED
NO.	TEMPLATE
	AREAS
	CHECKED

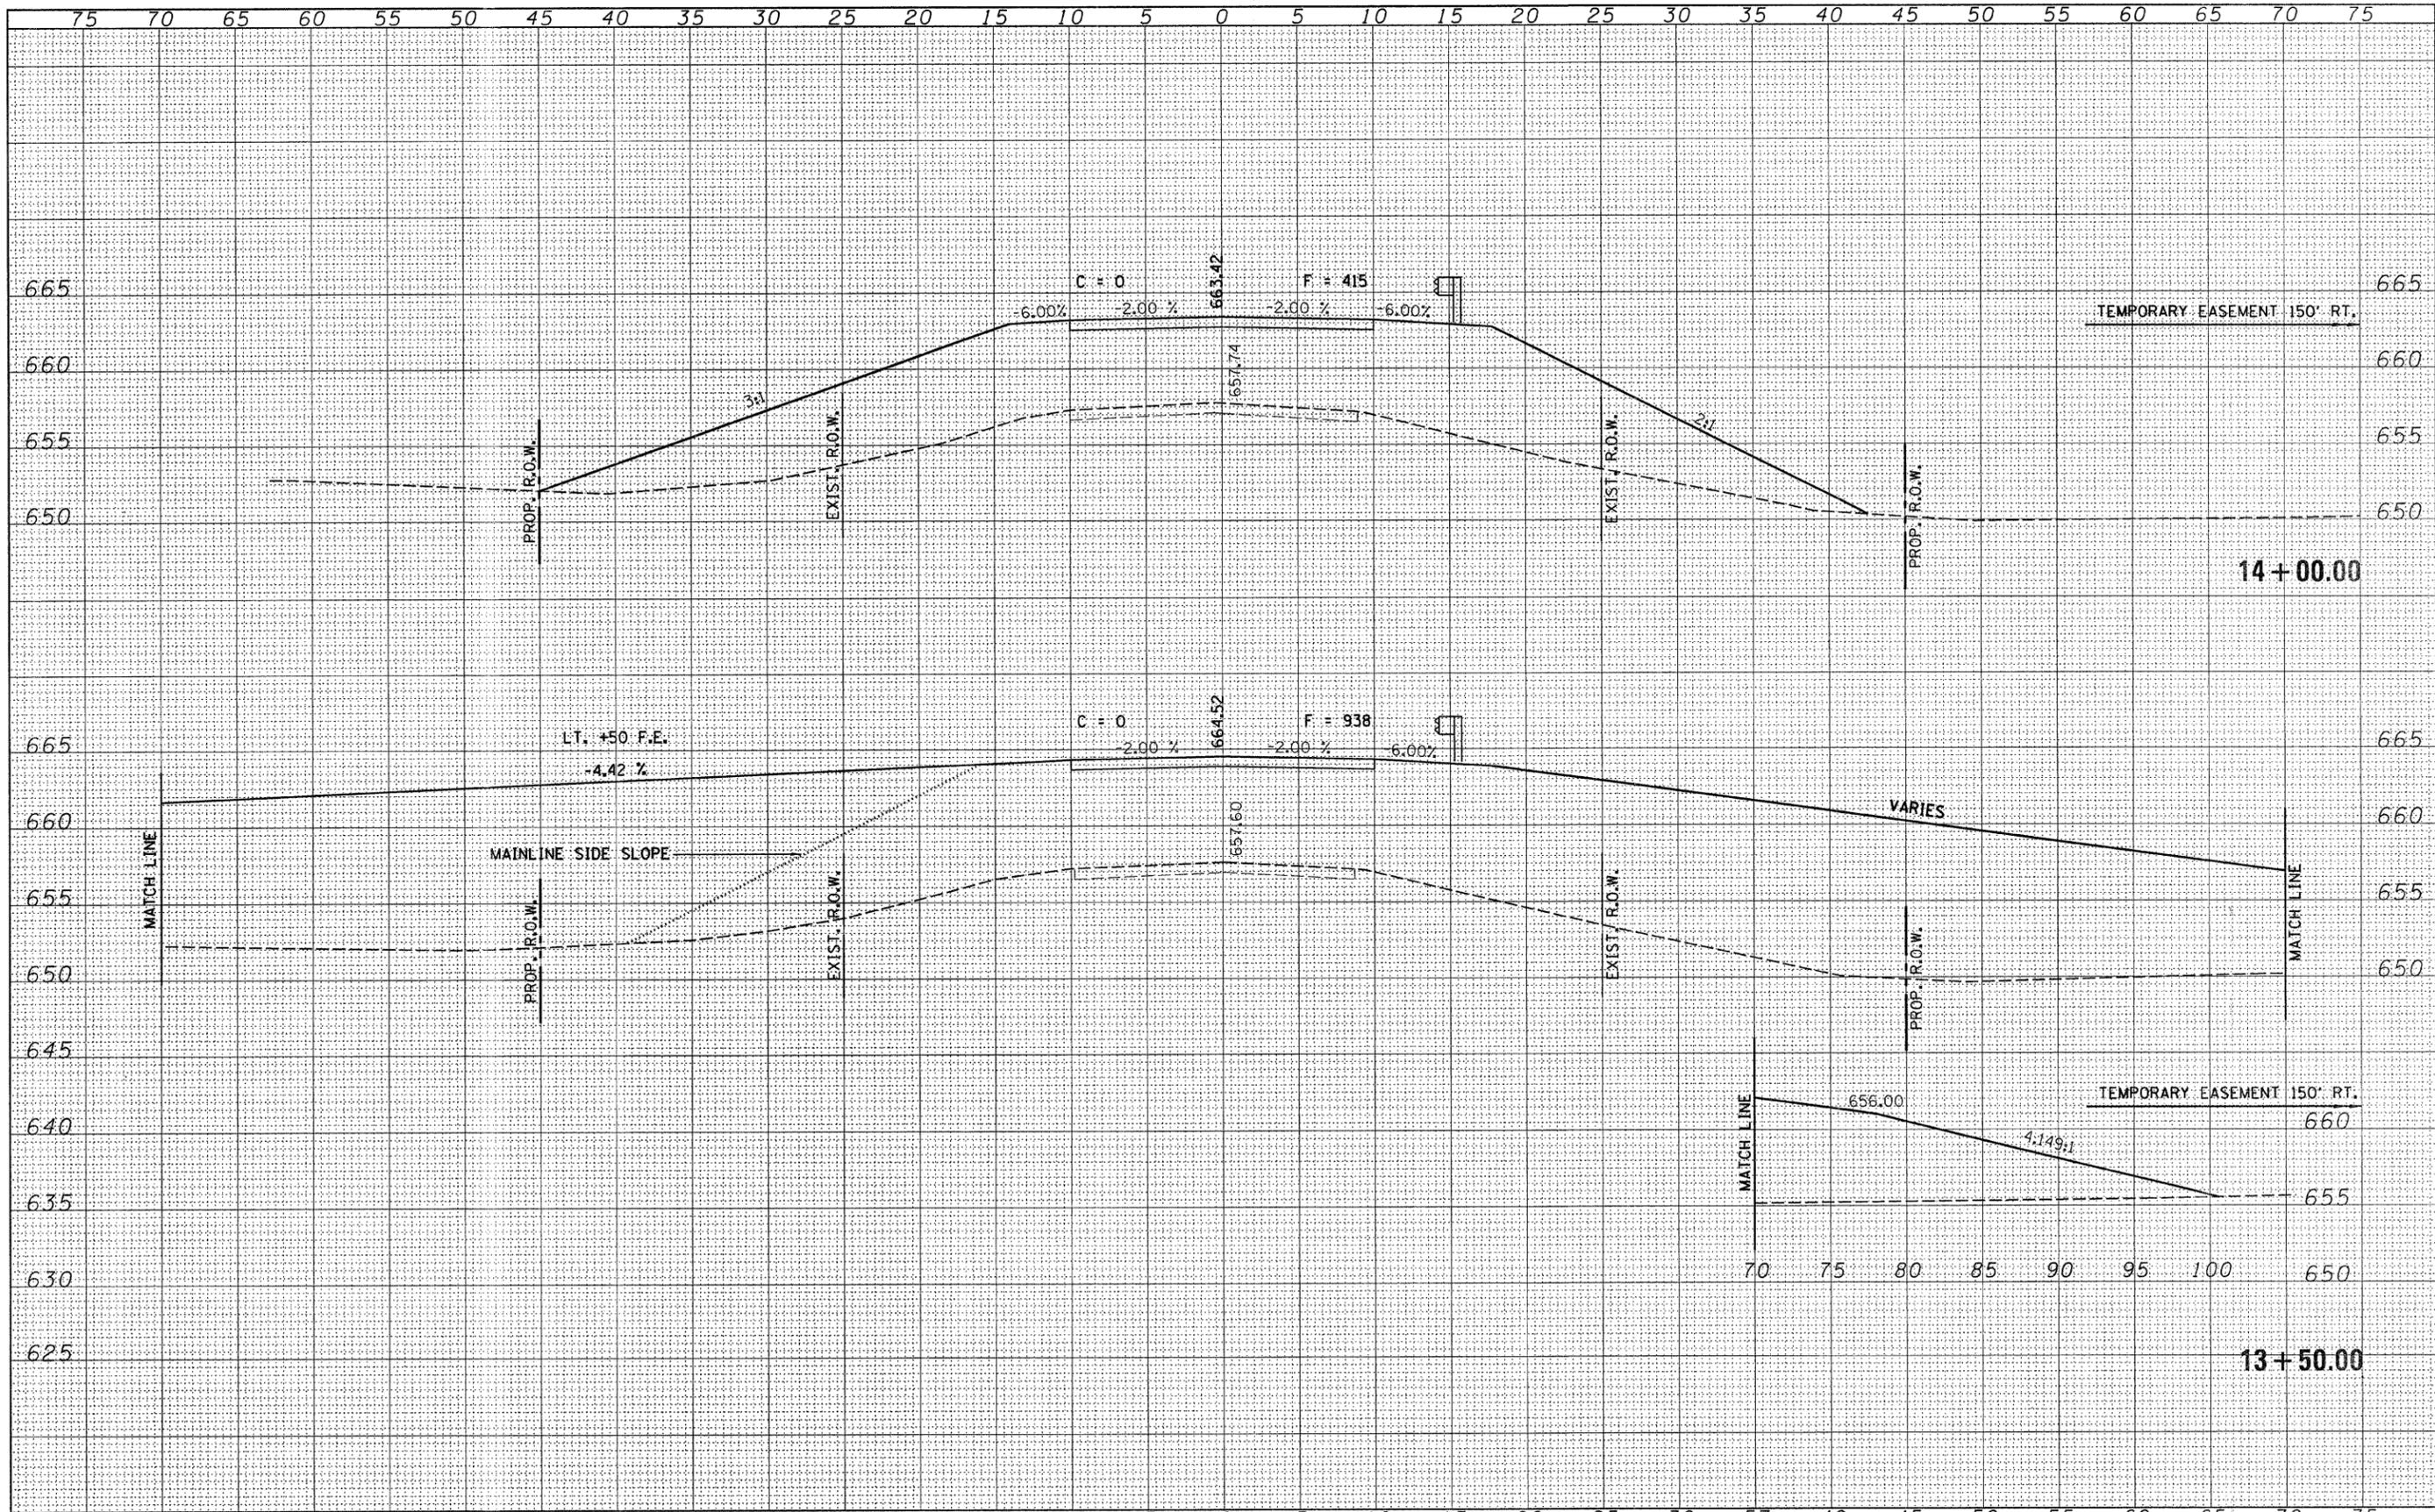

FILE NAME = 75001-shr-sxs.dgn	USER NAME =	DESIGNED - L.F.S.	REVISED -	<b>STATE OF ILLINOIS</b> <b>COUNTY HIGHWAY DEPARTMENT</b>	<b>HAMPTON, LENZINI &amp; RENWICK, INC.</b> CIVIL & STRUCTURAL ENGINEERS LAND SURVEYORS	<b>CROSS SECTIONS - T.R. 154</b> <b>PIATT COUNTY</b>	T.R. 154	SECTION 03-06130-00-BR	COUNTY PIATT	TOTAL SHEETS 57	SHEET NO. 49
PLOT SCALE =	CHECKED -	REVISED -	SCALE:				SHEET NO. OF SHEETS	STA. 13+50.00 TO STA. 14+00.00	FED. ROAD DIST. NO. [ILLINOIS] FED. AID PROJECT		
PLOT DATE = 12/23/2008	DATE - 11-19-07	REVISED -							CONTRACT NO. 91385		