


FINAL SURVEY	SURVEY	BY	DATE
NOTE BOOK	NOTE BOOK		
AREAS CHECKED	AREAS CHECKED		
NO.	NO.		

ORIGINAL SURVEY	SURVEY	BY	DATE
NOTE BOOK	NOTE BOOK		
AREAS CHECKED	AREAS CHECKED		
NO.	NO.		

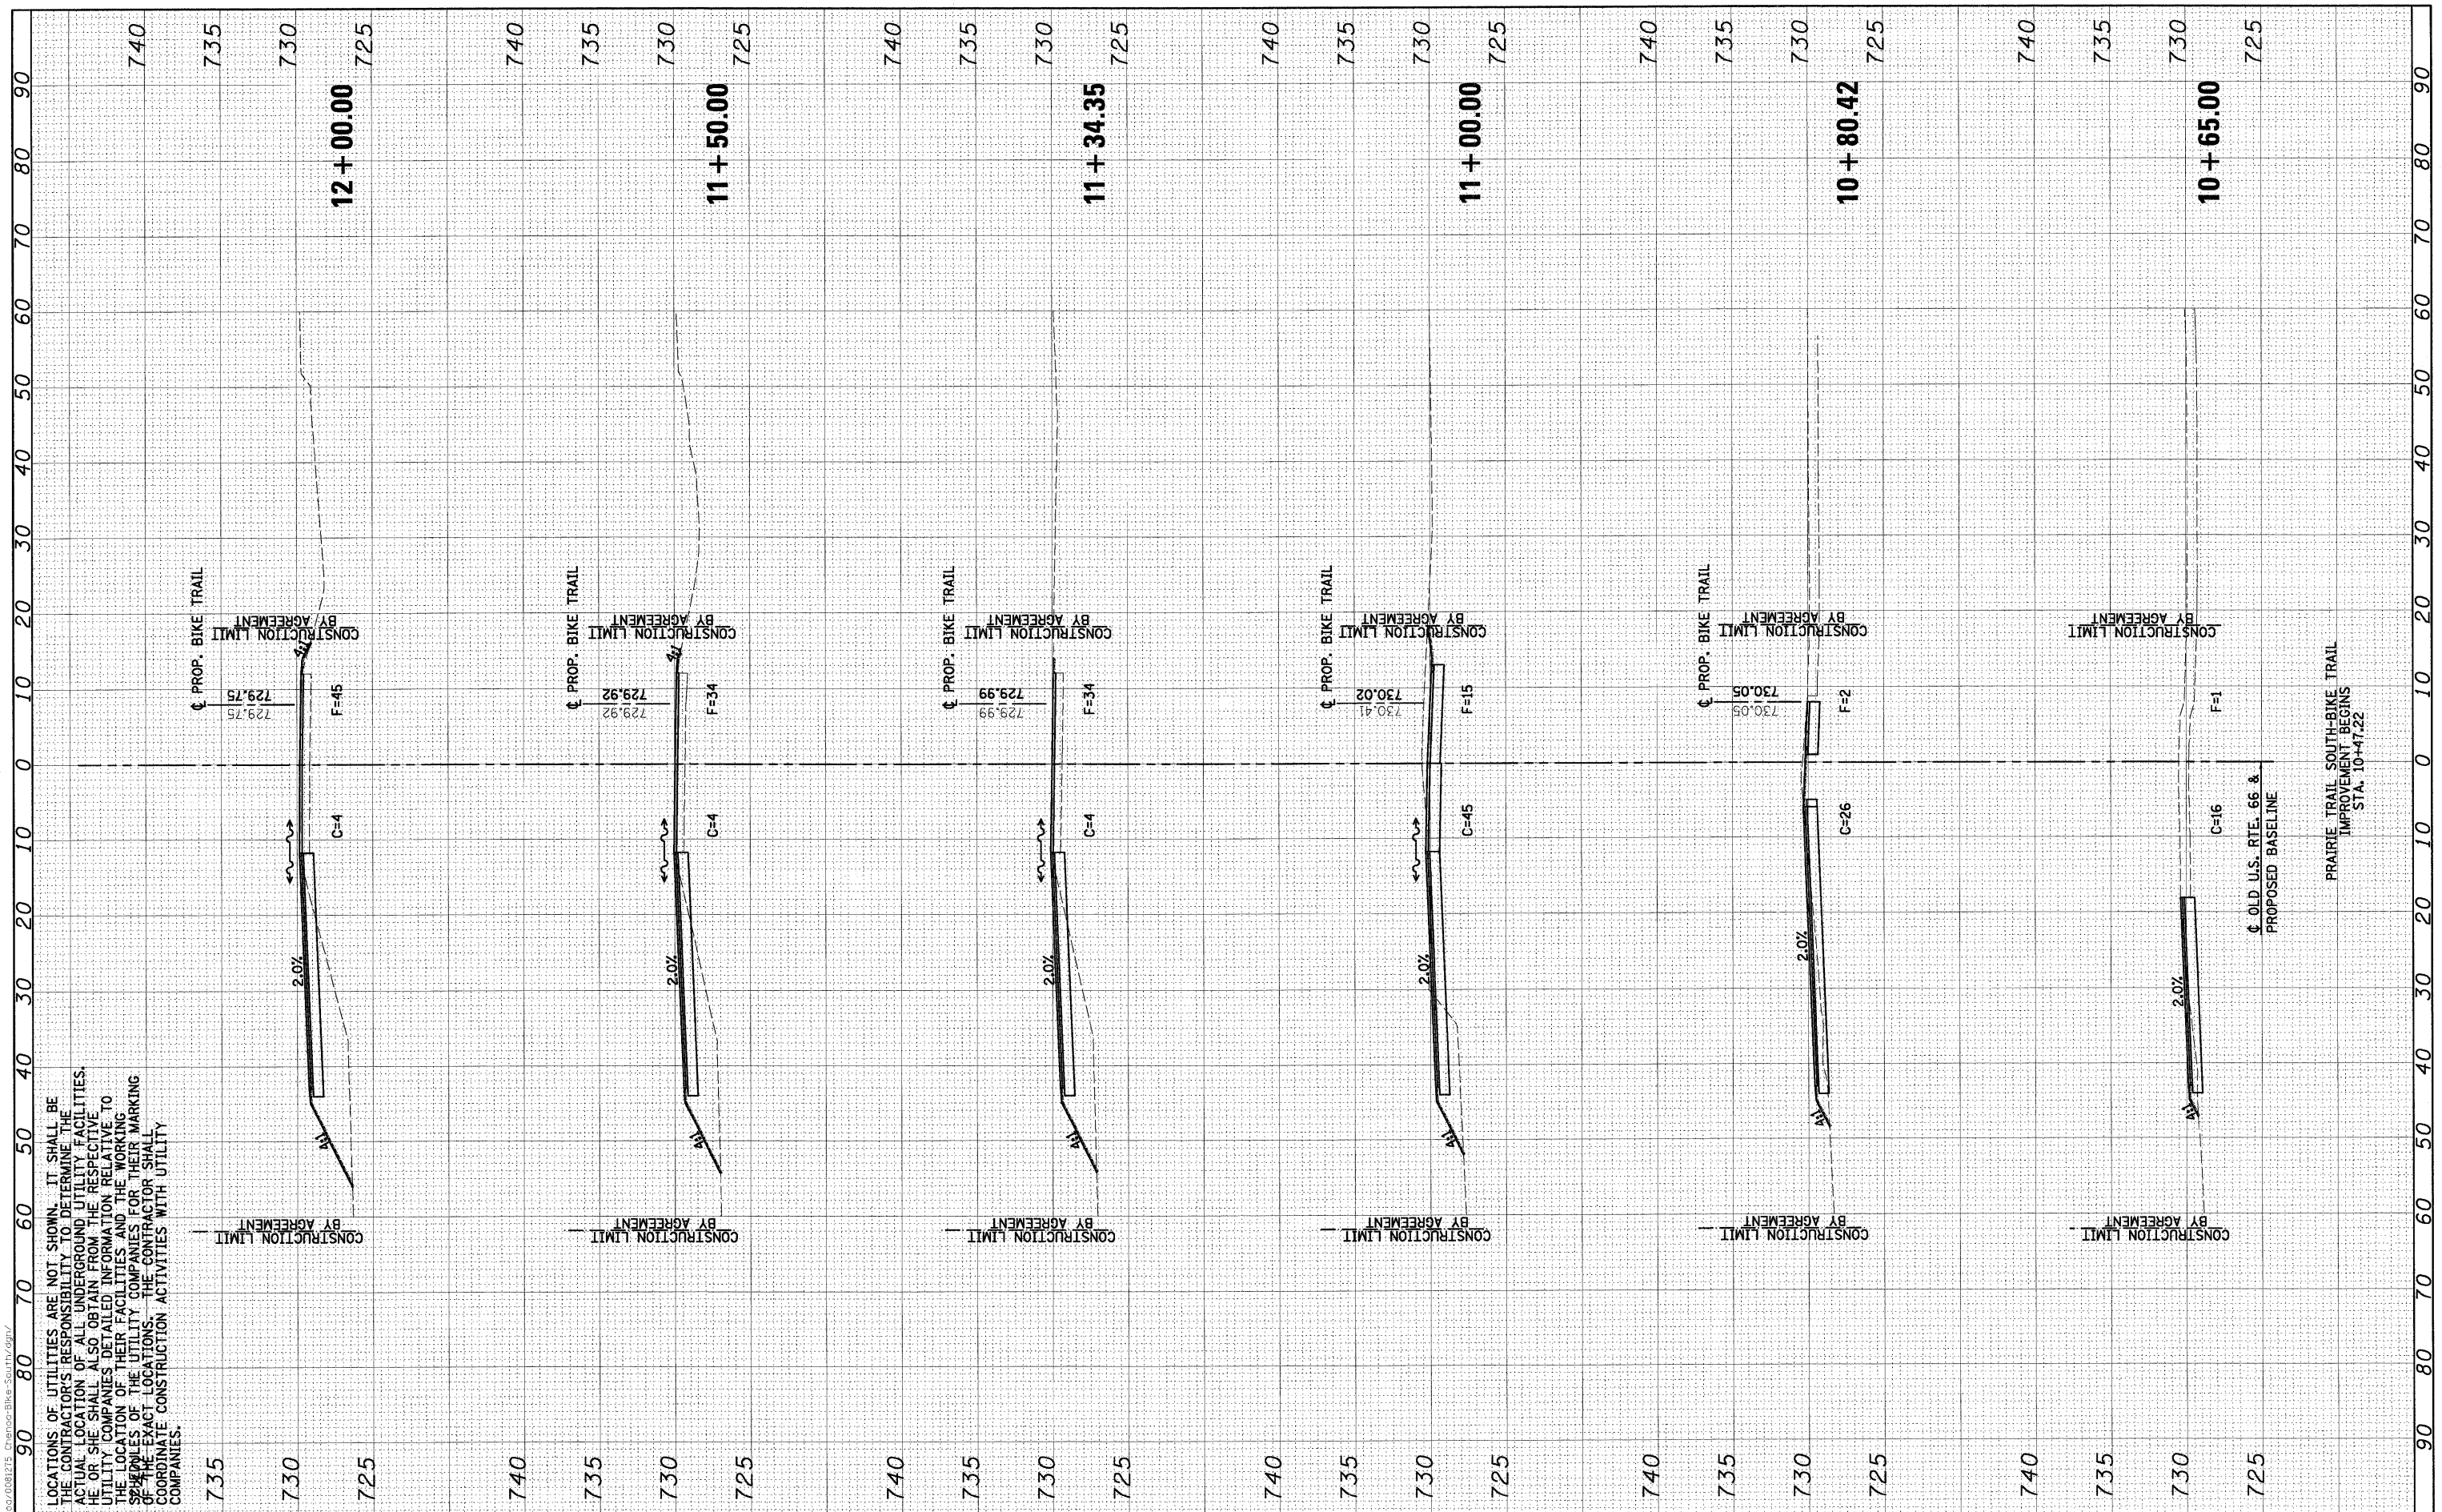

LOCATIONS OF UTILITIES ARE NOT SHOWN. IT SHALL BE THE CONTRACTOR'S RESPONSIBILITY TO DETERMINE THE ACTUAL LOCATION OF ALL UNDERGROUND UTILITY FACILITIES. HE OR SHE SHALL ALSO OBTAIN FROM THE RESPECTIVE UTILITY COMPANIES DETAILED INFORMATION RELATIVE TO THE LOCATION OF THEIR FACILITIES AND THE WORKING SPACES OF THE UTILITY COMPANIES FOR THEIR MARKING OF THE EXACT LOCATIONS. THE CONTRACTOR SHALL COORDINATE CONSTRUCTION ACTIVITIES WITH UTILITY COMPANIES.

FILE NAME = #FILEL*	USER NAME = #USER*	DESIGNED - DWR	REVISED -	STATE OF ILLINOIS DEPARTMENT OF TRANSPORTATION	BIKE TRAIL CROSS SECTIONS			F.A. RTE.	SECTION	COUNTY	TOTAL SHEETS	SHEET NO.	
		DRAWN - AJD/JTC	REVISED -		SCALE:	SHEET NO.	OF	SHEETS	STA. 10+65.00	TO STA. 12+00.00	McLEAN	36	30
		CHECKED - ERB	REVISED -								CONTRACT NO. 91410		
		DATE - 03/27/09	REVISED -						FED. ROAD DIST. NO.	ILLINOIS FED. AID PROJECT			