


FINAL SURVEY NO.	SURVEYED BY	DATE
NOTE BOOK NO.	PLOTTED BY	
AREAS CHECKED	TEMP. DATE	

ORIGINAL SURVEY NO.	SURVEYED BY	DATE
NOTE BOOK NO.	PLOTTED BY	
AREAS CHECKED	TEMP. DATE	

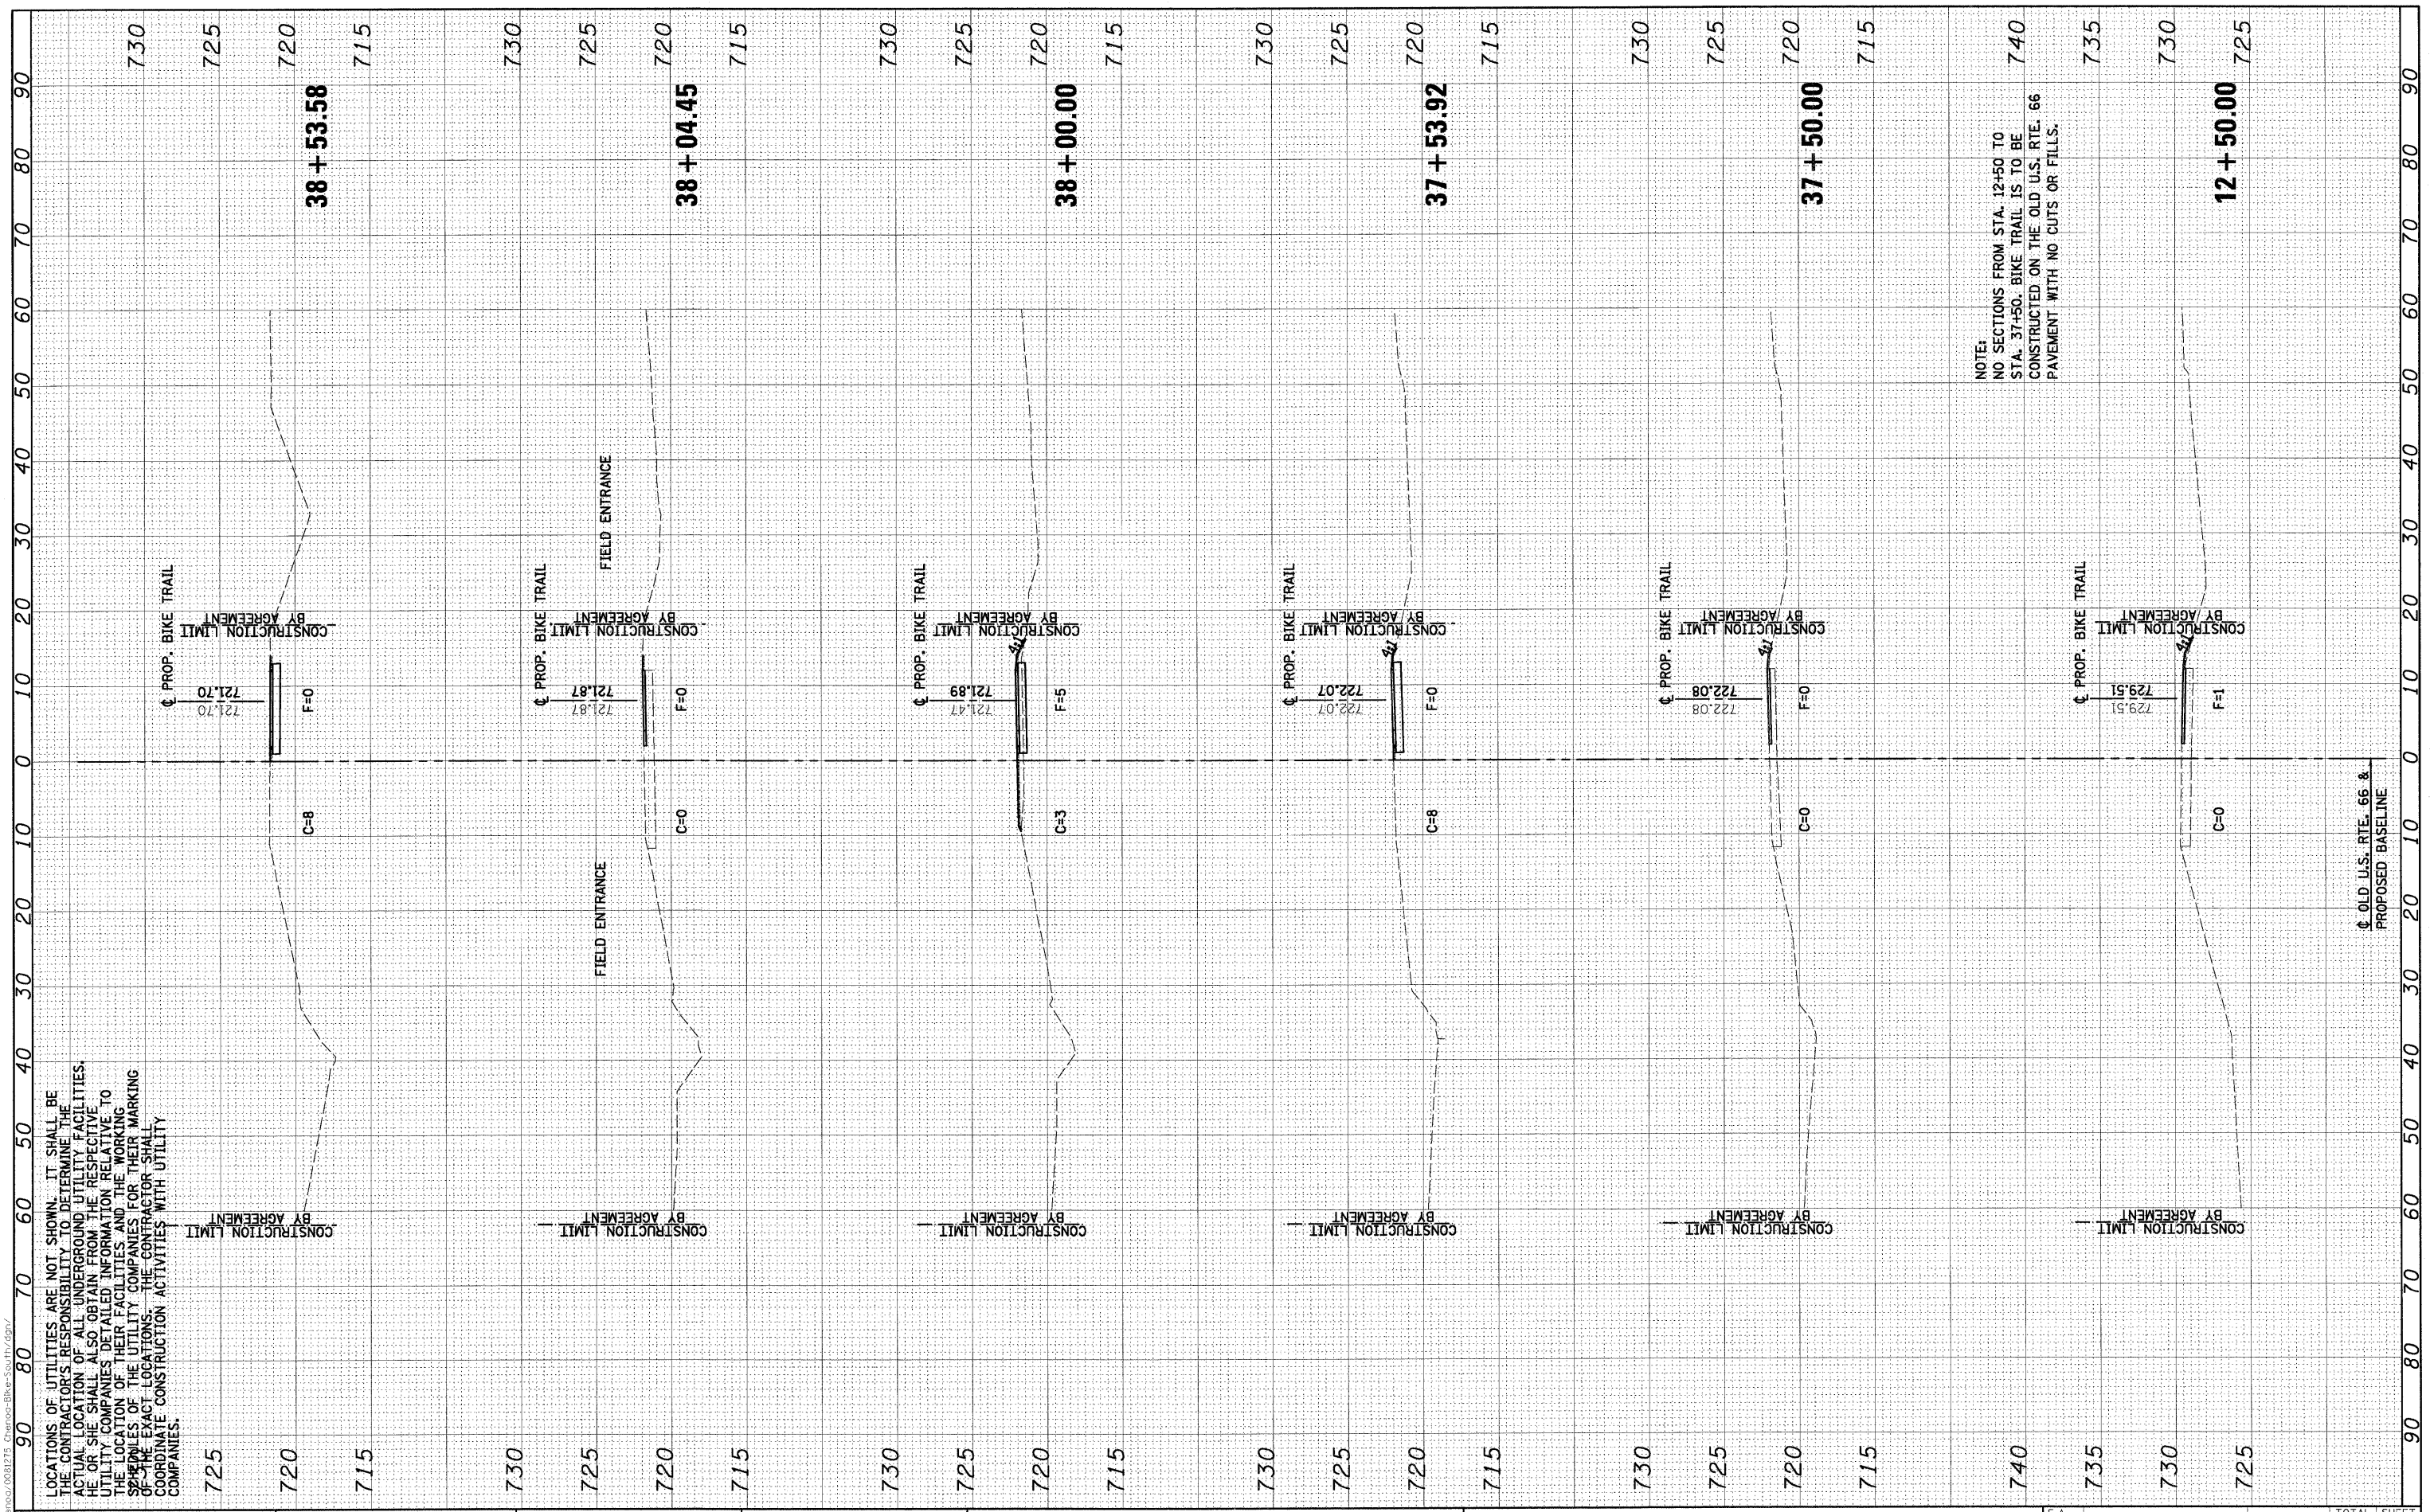

LOCATIONS OF UTILITIES ARE NOT SHOWN. IT SHALL BE THE CONTRACTOR'S RESPONSIBILITY TO DETERMINE THE ACTUAL LOCATION OF ALL UNDERGROUND UTILITY FACILITIES. HE OR SHE SHALL ALSO OBTAIN FROM THE RESPECTIVE UTILITY COMPANIES DETAILED INFORMATION RELATIVE TO THE LOCATION OF THEIR FACILITIES AND THE WORKING SPACES OF THE UTILITY COMPANIES FOR THEIR MARKING OF THE EXACT LOCATIONS. THE CONTRACTOR SHALL COORDINATE CONSTRUCTION ACTIVITIES WITH UTILITY COMPANIES.

FILE NAME =	USER NAME = #USER#	DESIGNED - DWR	REVISED -	<b>STATE OF ILLINOIS DEPARTMENT OF TRANSPORTATION</b>	<b>BIKE TRAIL CROSS SECTIONS</b>			F.A. RTE.	SECTION	COUNTY	TOTAL SHEETS	SHEET NO.
#FILE#	PILOT SCALE = #SCALE#	DRAWN - AJD/JTC	REVISED -					06-00025-01-BT	MCLEAN	36	31	
DATE = #DATE#	DATE - 03/27/09	CHECKED - ERB	REVISED -		CONTRACT NO. 91410			FED. ROAD DIST. NO.	ILLINOIS FED. AID PROJECT			
		DATE - 03/27/09	REVISED -		SCALE:	SHEET NO. OF SHEETS	STA. 12+50.00 TO STA. 38+53.58					