


FINAL SURVEY	SURVEY	BY	DATE
NO. _____	NO. _____	_____	____/____/____
NOTE BOOK	TEMPLATE		
AREAS CHECKED	AREAS CHECKED		

ORIGINAL SURVEY	SURVEY	BY	DATE
NO. _____	NO. _____	_____	____/____/____
NOTE BOOK	TEMPLATE		
AREAS CHECKED	AREAS CHECKED		

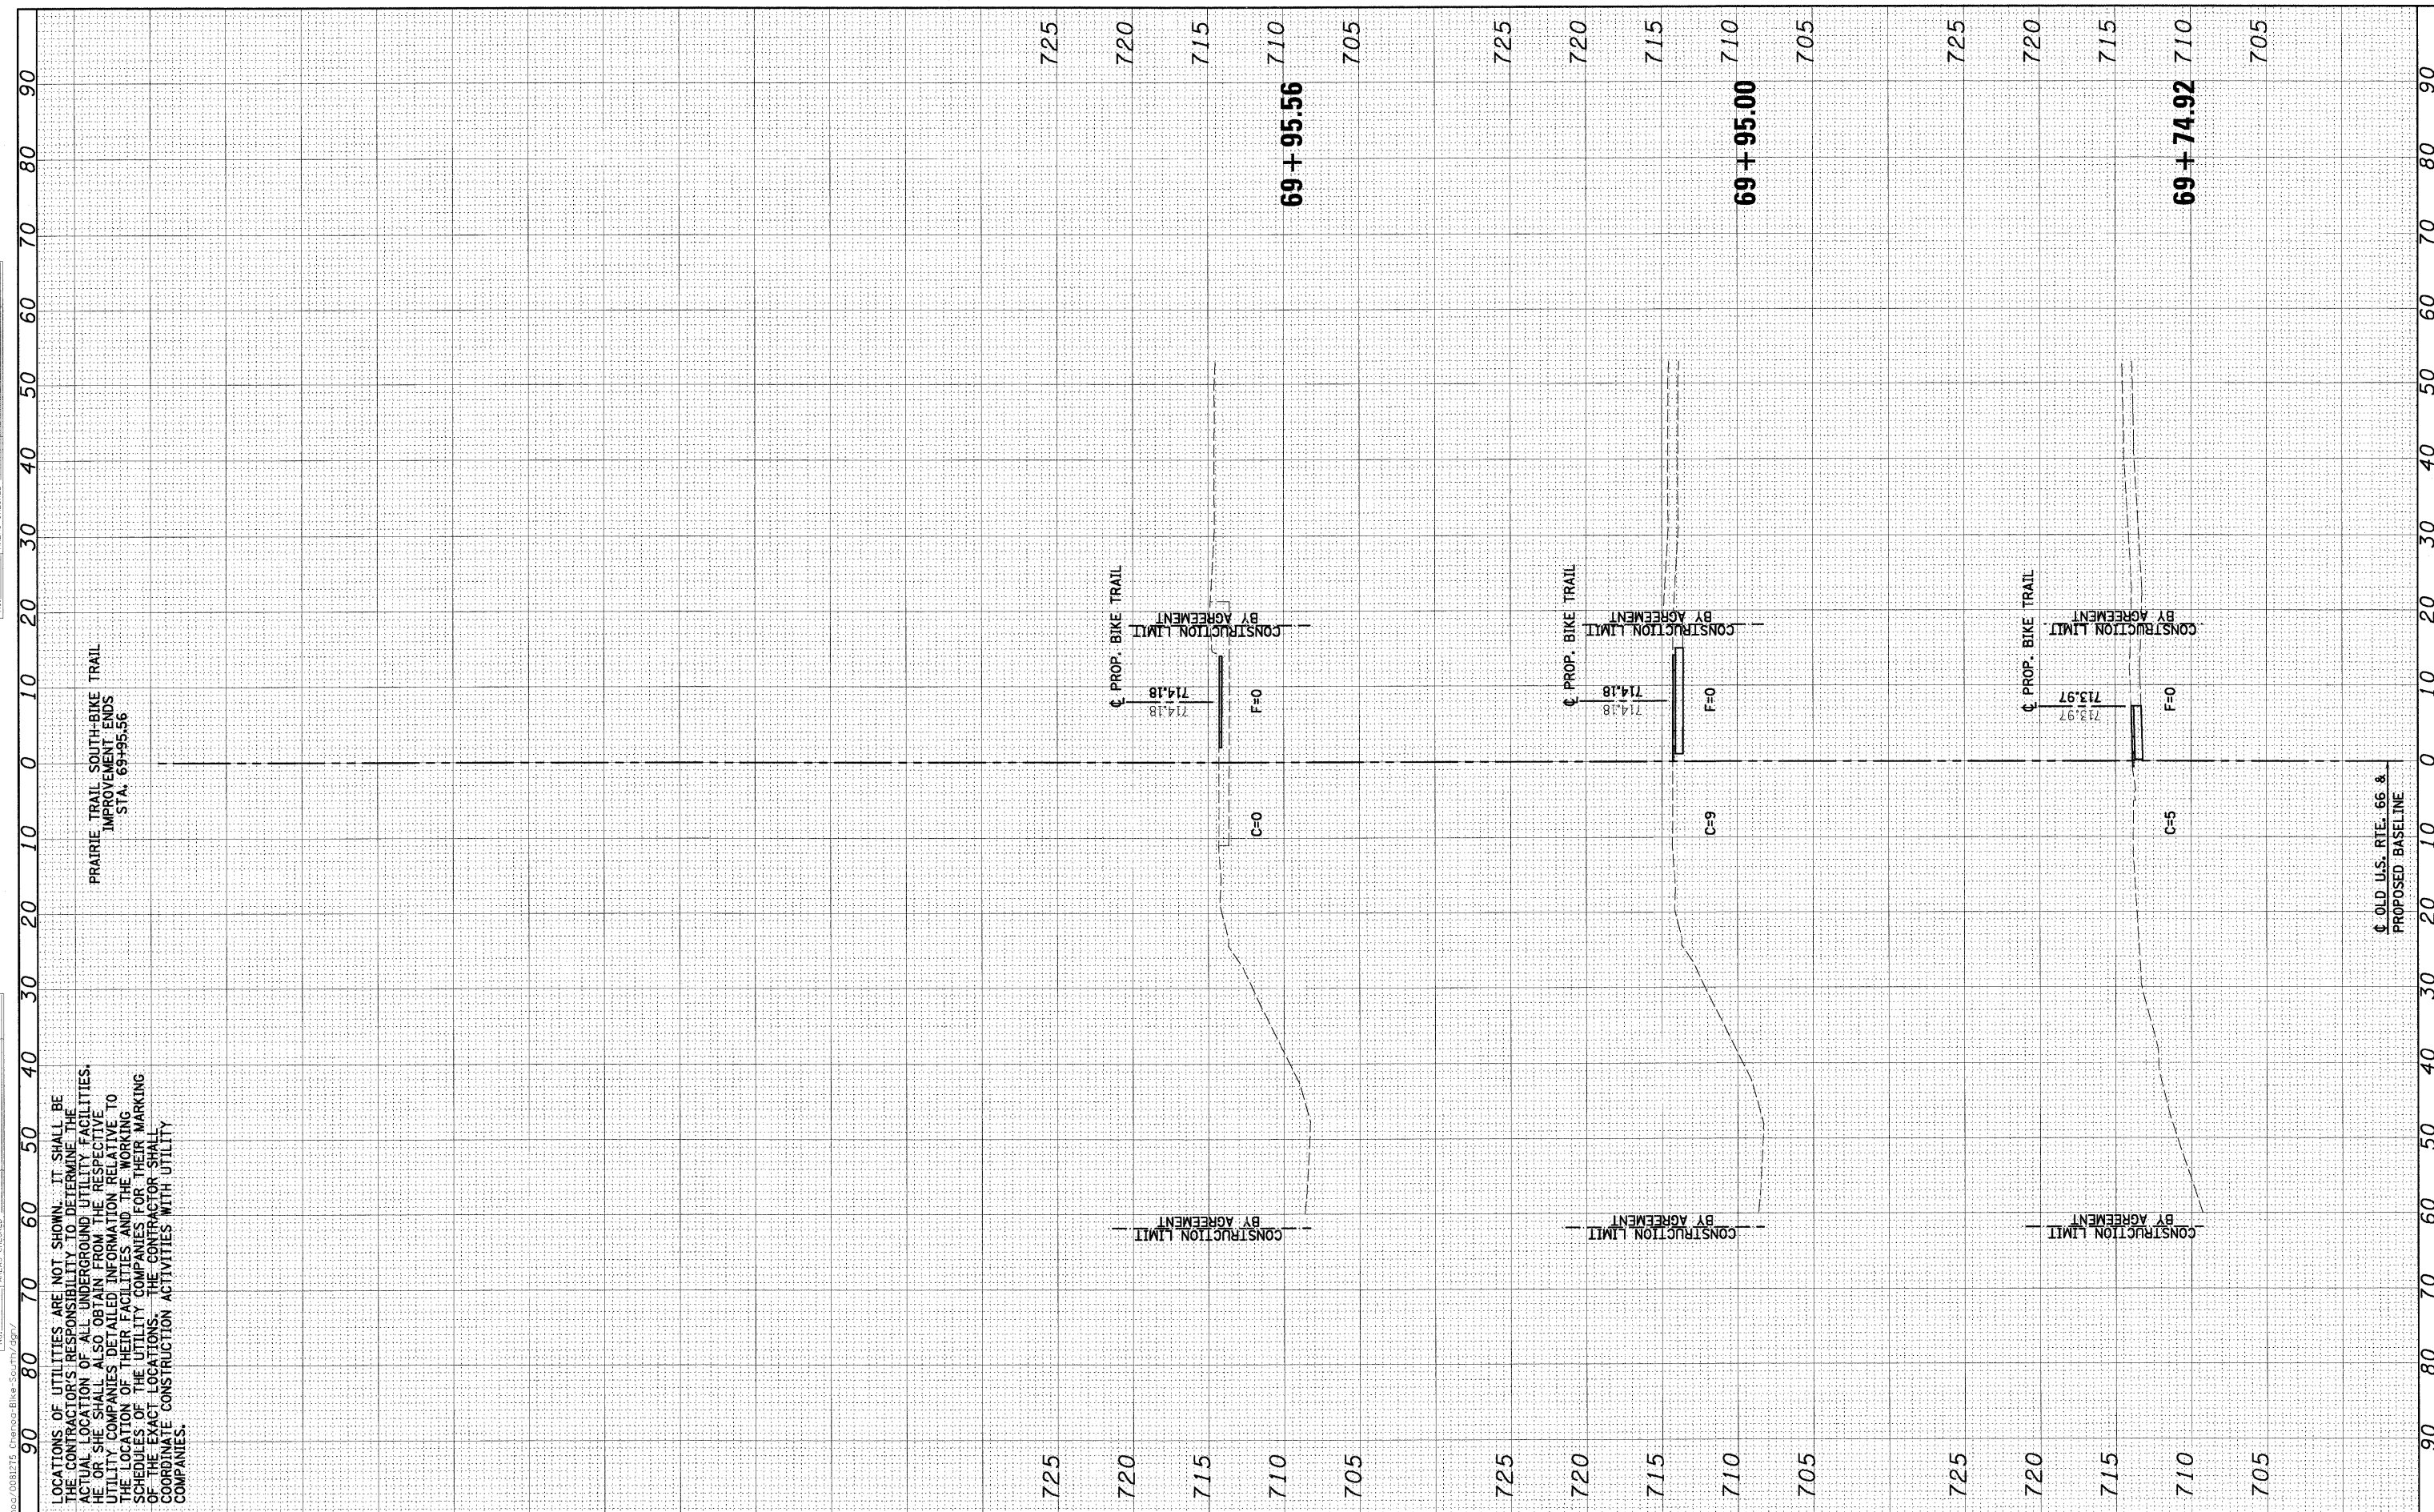

LOCATIONS OF UTILITIES ARE NOT SHOWN. IT SHALL BE THE CONTRACTOR'S RESPONSIBILITY TO DETERMINE THE ACTUAL LOCATION OF ALL UNDERGROUND UTILITY FACILITIES. HE OR SHE SHALL ALSO OBTAIN INFORMATION RELATIVE TO UTILITY COMPANIES DETAILED INFORMATION RELATIVE TO THE LOCATION OF THEIR FACILITIES AND THE WORKING SCHEDULES OF THE UTILITY COMPANIES FOR THEIR MARKING OF THE EXACT LOCATIONS. THE CONTRACTOR SHALL COORDINATE CONSTRUCTION ACTIVITIES WITH UTILITY COMPANIES.

PRAIRIE TRAIL SOUTH-BIKE TRAIL IMPROVEMENT ENDS STA. 69+95.56

FILE NAME = #FILE#	USER NAME = #USER#	DESIGNED - DWR	REVISED -	STATE OF ILLINOIS DEPARTMENT OF TRANSPORTATION	BIKE TRAIL CROSS SECTIONS			F.A. RTE.	SECTION	COUNTY	TOTAL SHEETS	SHEET NO.
	PLOT SCALE = #SCALE#	DRAWN - AJD/JTC	REVISED -		SCALE:	SHEET NO.	OF	SHEETS	06-00025-01-BT	McLEAN	36	36
	PLOT DATE = #DATE#	CHECKED - ERB	REVISED -		STA. 69+74.92	TO STA. 69+95.56	FED. ROAD DIST. NO.	ILLINOIS FED. AID PROJECT	CONTRACT NO. 91410			
		DATE - 03/27/09	REVISED -									