


STATE OF ILLINOIS  
DEPARTMENT OF TRANSPORTATION  
DIVISION OF HIGHWAYS

CITY OF EAST SAINT LOUIS

FAU ROUTE 9214  
(9TH STREET RESURFACING)  
SEC 08-00218-00-RS  
PROJECT NO. M-5011 (283)

ST. CLAIR COUNTY  
JOB NO. C-98-359-09

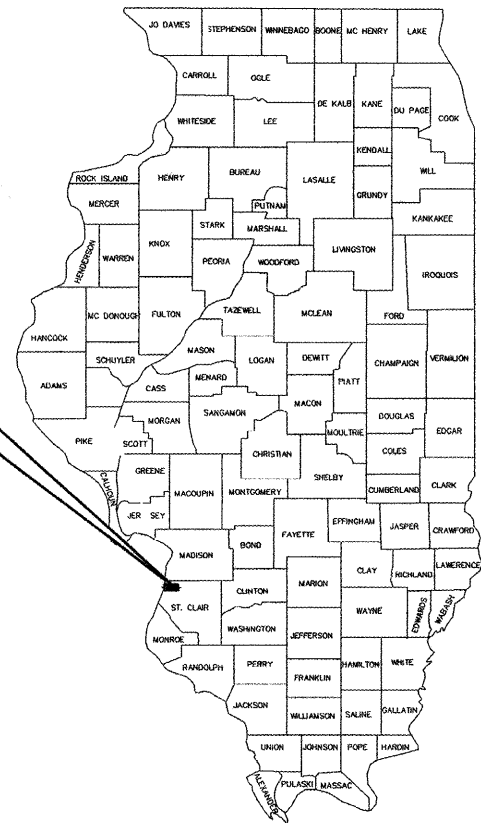

ST. CLAIR COUNTY  
LOCATION OF SECTION INDICATED THUS -

INDEX OF SHEETS

- 1 COVER SHEET
- 2 GENERAL NOTES, SUMMARY OF QUANTITIES AND TYPICAL SECTIONS
- 3 SCHEDULES
- 4-9 PLAN & PROFILE SHEETS
- 10-11 MISCELLANEOUS DETAILS

LIST OF STANDARDS

- 000001-05 STANDARD SYMBOLS, ABBREVIATIONS AND PATTERNS
- 001006 DECIMAL OF AN INCH AND OF A FOOT
- 424001-05 CURB RAMPS FOR SIDEWALKS
- 442201-03 CLASS C AND D PATCHES
- 606001-04 CONCRETE CURB TYPE B & COMBINATION CONCRETE CURB & GUTTER
- 701301-03 LANE CLOSURE 2L, 2W, SHORT TIME OPERATIONS
- 701501-05 URBAN LANE CLOSURE 2L, 2W, UNDIVIDED
- 701901-01 TRAFFIC CONTROL DEVICES
- 780001-02 TYPICAL PAVEMENT MARKINGS

DATE	BY	REVISIONS

DATE	BY	REVISIONS

PROJECT LOCATION

- UTILITY OWNERS**
- WATER:** ILLINOIS AMERICAN WATER COMPANY  
2525 MOUSETTE LANE  
CAHOKIA, ILLINOIS 62206  
618/332-6620
- GAS:** ILLINOIS POWER COMPANY  
330 NORTH 29TH ST.  
EAST ST. LOUIS, ILLINOIS 62202  
800/755-5000
- ELECTRIC:** AMEREN-UE COMPANY  
500 EAST BROADWAY  
EAST ST. LOUIS, ILLINOIS 62203  
618/482-2214
- TELEPHONE:** ILLINOIS BELL TELEPHONE COMPANY  
203 GOETHE  
COLLINSVILLE, ILLINOIS 62234  
618/346-6400
- CABLE T.V.:** CHARTER COMMUNICATIONS  
508 NIAGRA  
EAST ALTON, ILLINOIS 62024  
618/875-4155
- J.U.L.L.E. (800) 892-0123  
E. ST. LOUIS TOWNSHIP  
CITY OF E. ST. LOUIS, IL.



BEGIN CONSTRUCTION  
STA. 100+00  
(MISSOURI AVE.)

END CONSTRUCTION  
STA. 127+69.98  
(SUMMIT AVE.)

LOCATION MAP

NO SCALE  
DESIGNATION: URBAN COLLECTOR (OWS-2)  
ADT = 2850  
PROJECT LENGTH = 2,768.98 FEET (0.52 MILES)

CITY OF EAST ST. LOUIS


- MAYOR:** ALVIN PARKS  
**CITY CLERK:** DORENE HOOSMAN  
**CITY TREASURER:** CHARLOTTE MOORE  
**CITY MANAGER:** ROBERT BETTS  
**CITY COUNCIL:** ROBERT EASTERN, III  
EDDIE L. JACKSON  
DELBERT MARION  
ROY MOSLEY  
**PUBLIC WORKS DIRECTOR:** JESSE WALKER

STATE OF ILLINOIS  
DEPARTMENT OF TRANSPORTATION

APPROVED: Alvin Parks 2009  
ALVIN PARKS, MAYOR, CITY OF EAST ST. LOUIS

PASSED: 4/10/09 2009  
DISTRICT 8 ENGINEER OF LOCAL ROADS & STREETS

RELEASING FOR BID BASED ON LIMITED REVIEW: 4/10/09 2009  
DEPUTY DIRECTOR OF HIGHWAYS, REGION 5 ENGINEER

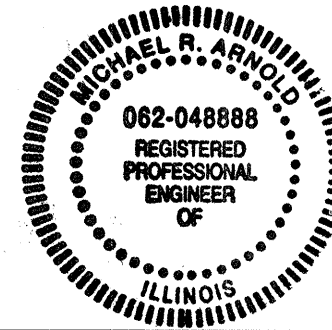

Michael R. Arnold 4/10/09  
MICHAEL R. ARNOLD  
ILLINOIS P.E. NO. 062-048888  
EXPIRES: 11-30-09

FILE NAME: \$FILEL\$	USER NAME: \$USERS\$	DESIGNED: KJW	REVISED: -	CITY OF EAST SAINT LOUIS 9TH STREET RESURFACING	COVER SHEET	F.A.U. RTE. 9214	SECTION 08-00218-00 RS	COUNTY ST. CLAIR	TOTAL SHEETS 11	SHEET NO. 1		
		DRAWN: JMA	REVISED: -			SCALE: N.T.S.	SHEET NO. 1 OF 11 SHEETS	STA. 1+05 TO STA. 1+10	CONTRACT NO.			
		CHECKED: -	REVISED: -			FED. ROAD DIST. NO. ILLINOIS FED. AID PROJECT						
		DATE: 4-9-09	REVISED: -									