

LEGEND


LIMITS OF HMA SURFACE REMOVAL (2") & PROPOSED 2" HMA SURFACE COURSE
 4" WHITE THERMOPLASTIC SKIP DASH STRIPING (10' - 30' SKIP DASH)

NOTES:

EX. SEWERS AND STRUCTURES ARE APPROXIMATE ONLY. THE CONTRACTOR SHALL FIELD VERIFY LOCATIONS PRIOR TO CONSTRUCTION.

ALL EXISTING STORM STRUCTURES AND SEWER LINES TO BE USED IN PLACE UNLESS OTHERWISE NOTED. ALL EXISTING STRUCTURES AND SEWERS ARE TO BE PROTECTED. ANY DAMAGE TO EXISTING STRUCTURES OR SEWERS WILL BE REPAIRED OR REPLACED AT THE CONTRACTOR'S EXPENSE.

PLAN
SCALE: 1" = 20'

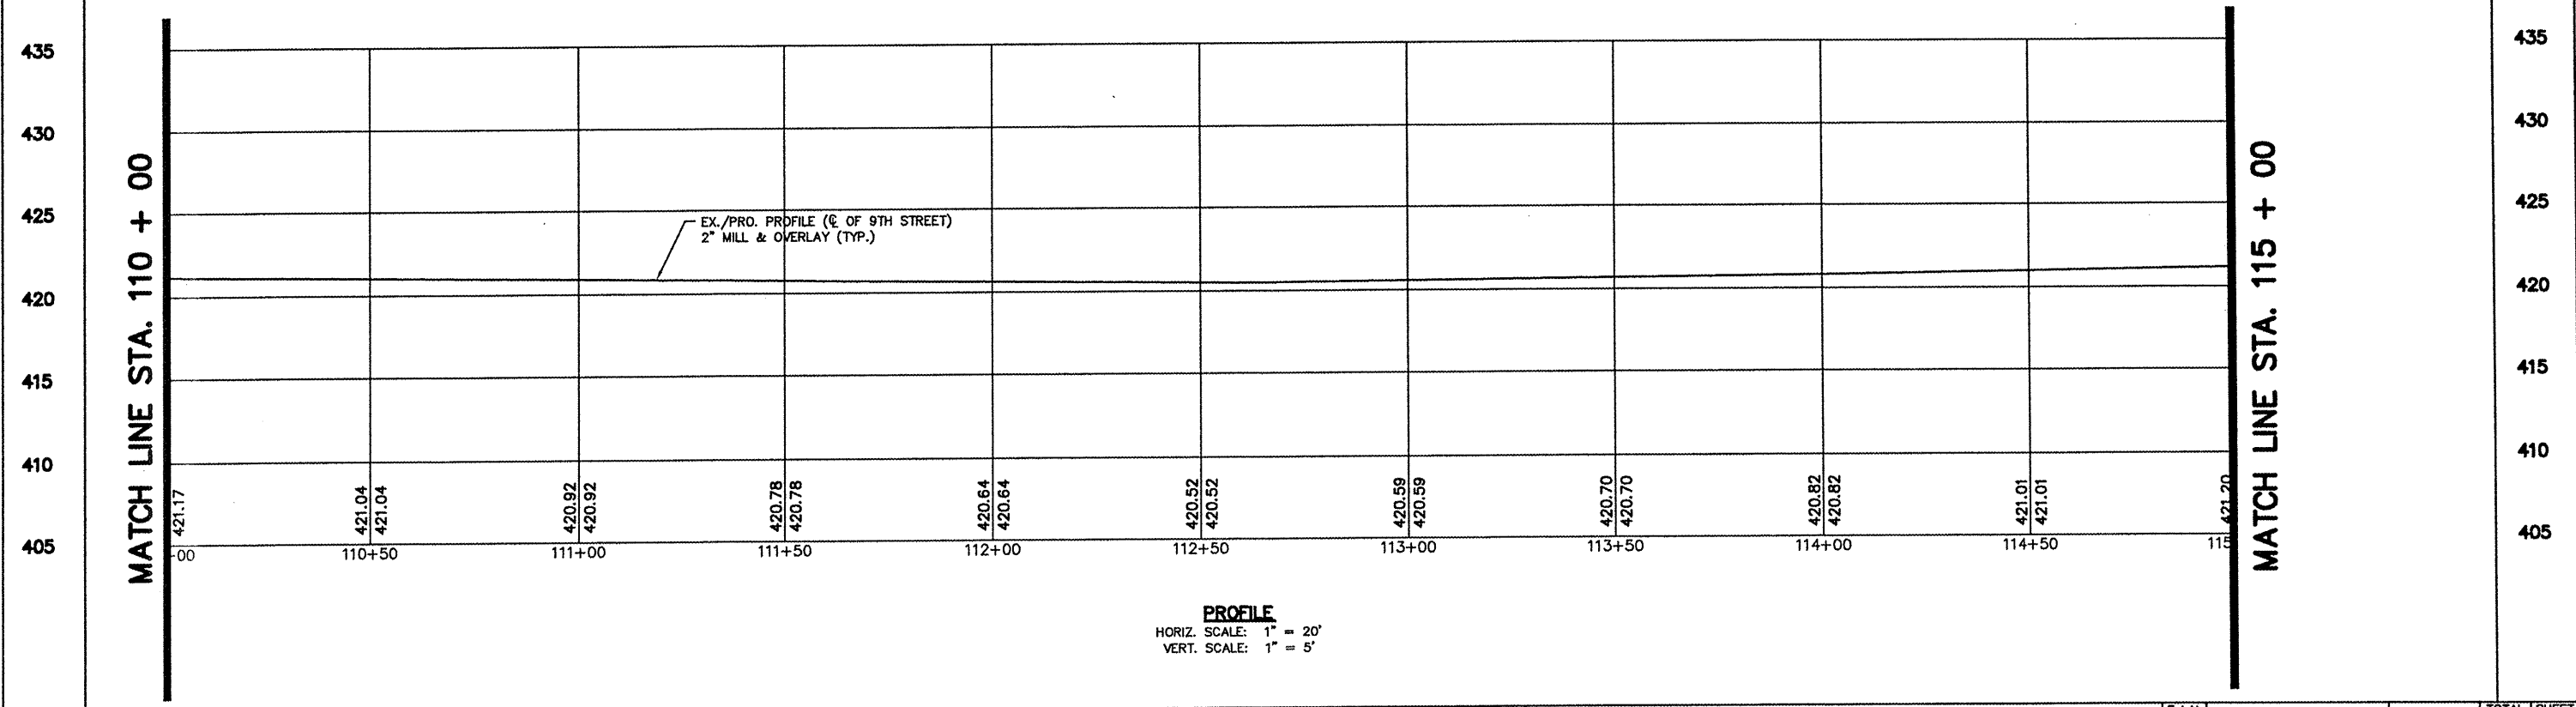

PROFILE
HORIZ. SCALE: 1" = 20'
VERT. SCALE: 1" = 5'

PLAN	DATE
BY	
CHECKED	
NO. OF SHEETS	
FILE NAME	

PROFILE	DATE
BY	
CHECKED	
NO. OF SHEETS	
FILE NAME	

FILE NAME	USER NAME = \$USER\$	DESIGNED -- KJW	REVISED --
\$FILE\$		DRAWN -- JMA	REVISED --
		CHECKED --	REVISED --
		DATE -- 4-9-09	REVISED --

CITY OF EAST SAINT LOUIS
9TH STREET RESURFACING

PLAN & PROFILE
SCALE: 1"=20' SHEET NO. 6 OF 11 SHEETS STA. 1+10 TO STA. 1+15

F.A.U. RTE.	SECTION	COUNTY	TOTAL SHEETS	SHEET NO.
9214	08-00218-00 RS	ST. CLAIR	11	6
CONTRACT NO. _____				
FED. ROAD DIST. NO. - ILLINOIS FED. AID PROJECT				