

CONSTRUCTION PLANS

FOR

SOUTHERN ILLINOIS AIRPORT AUTHORITY

MURPHYSBORO/CARBONDALE, JACKSON COUNTY, ILLINOIS


REHABILITATE TAXIWAY "B"

PAINT ENHANCED TAXIWAY CENTERLINE MARKINGS

SCOPE OF WORK


THIS PROJECT CONSISTS OF BITUMINOUS OVERLAY OF TAXIWAY "B". ASSOCIATED WORK WILL INCLUDE CLEANING AND SEALING CRACKS, BITUMINOUS CRACK REPAIR, MARKING, ENHANCED MARKING, SURFACE PAINTED HOLD POSITION SIGNS AND PAVEMENT MILLING.

SOUTHERN ILLINOIS AIRPORT

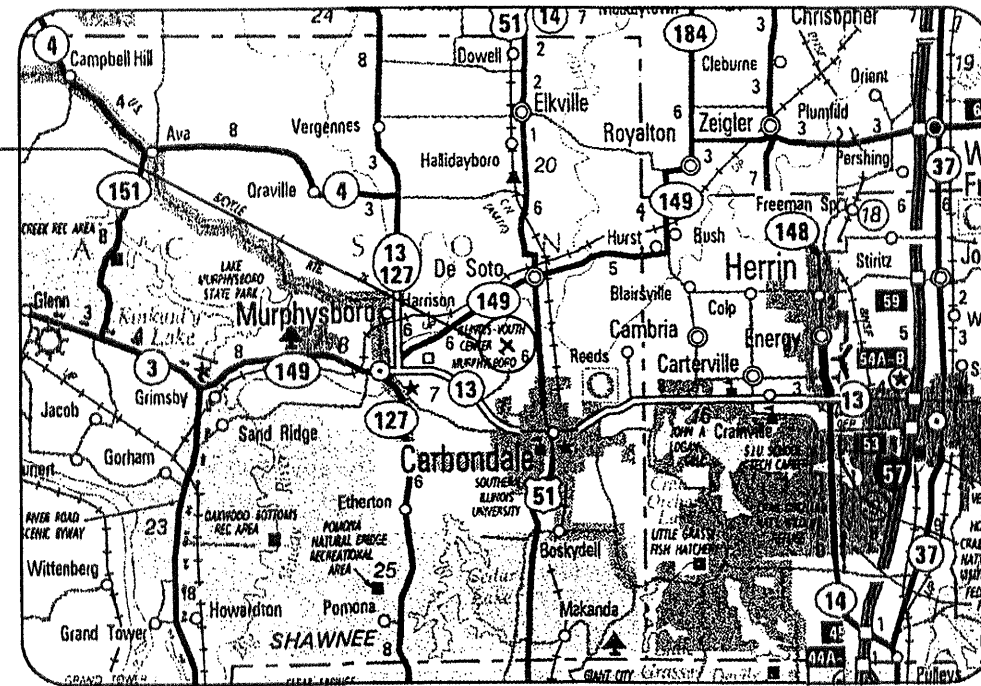


LOCATION

ILL. PROJ.: MDH-3892
 A.I.P. PROJ.: 3-17-0009-B29
 LATITUDE: 37° 46' 43"
 LONGITUDE: 89° 15' 08"
 ELEVATION: 411.0' M.S.L.
 DATE: APRIL 10, 2009

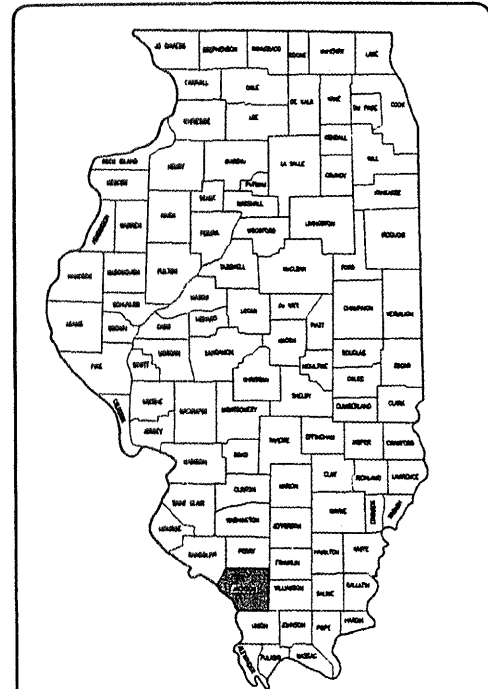

LOCATION OF COUNTY

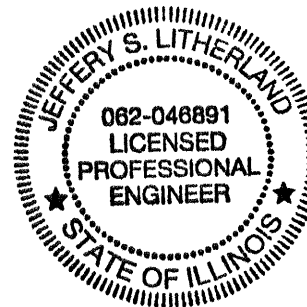

HANSON
Hanson Professional Services Inc.

Submitted by: *Jeffrey S. Litherland* ENG'R
 Date Submitted: *May 11, 2009*
 Lics. Exp. Date: *Nov 30, 2009*

SOUTHERN ILLINOIS AIRPORT
AUTHORITY

Approved: *Carl E. Stinson* CHAIRMAN
 Date: *May 11, 2009*

REVISION	DATE	BY

SOUTHERN ILLINOIS AIRPORT
MURPHYSBORO / CARBONDALE, ILLINOIS

A.I.P. PROJ.: 3-17-0009-B29
IL PROJ.: MDH-3892

Human Project No. 0840067D.0800	Scale: NOT TO SCALE	Date: 01/26/09
Estimate: R-001CAR.DWG	LAYOUT: JSL 04/05/09	REVIEWED: C4H 04/19/09
Drawn: BAK	Checked: BAK	Reviewed: C4H

HANSON

Hanson Professional Services Inc.
4525 South State Street
Springfield, Illinois 62703-2986
Office: Nationwide

REHABILITATE TAXIWAY "B"

COVER SHEET

MAY 11, 2009 3:19 PM HAGL000382
I:\AIRPORTS\SI-M-CARBONDALE\0840067D\CADD\AIRPORT\0840067D\0840067D\0840067D.DWG - COVER