
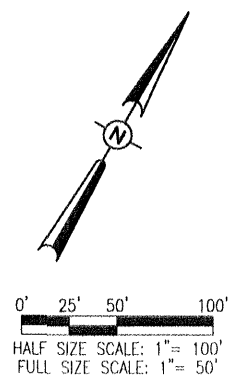
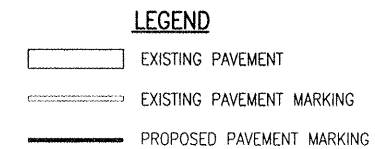


MAY 12, 2009 11:36 AM KINCA00394  
 I:\AIRPORTS\SLIA-CARBONDALE\JOBAC067\CADD\AIRPORT\SHEET\R-151MRK.DWG -- Layout1 (6)

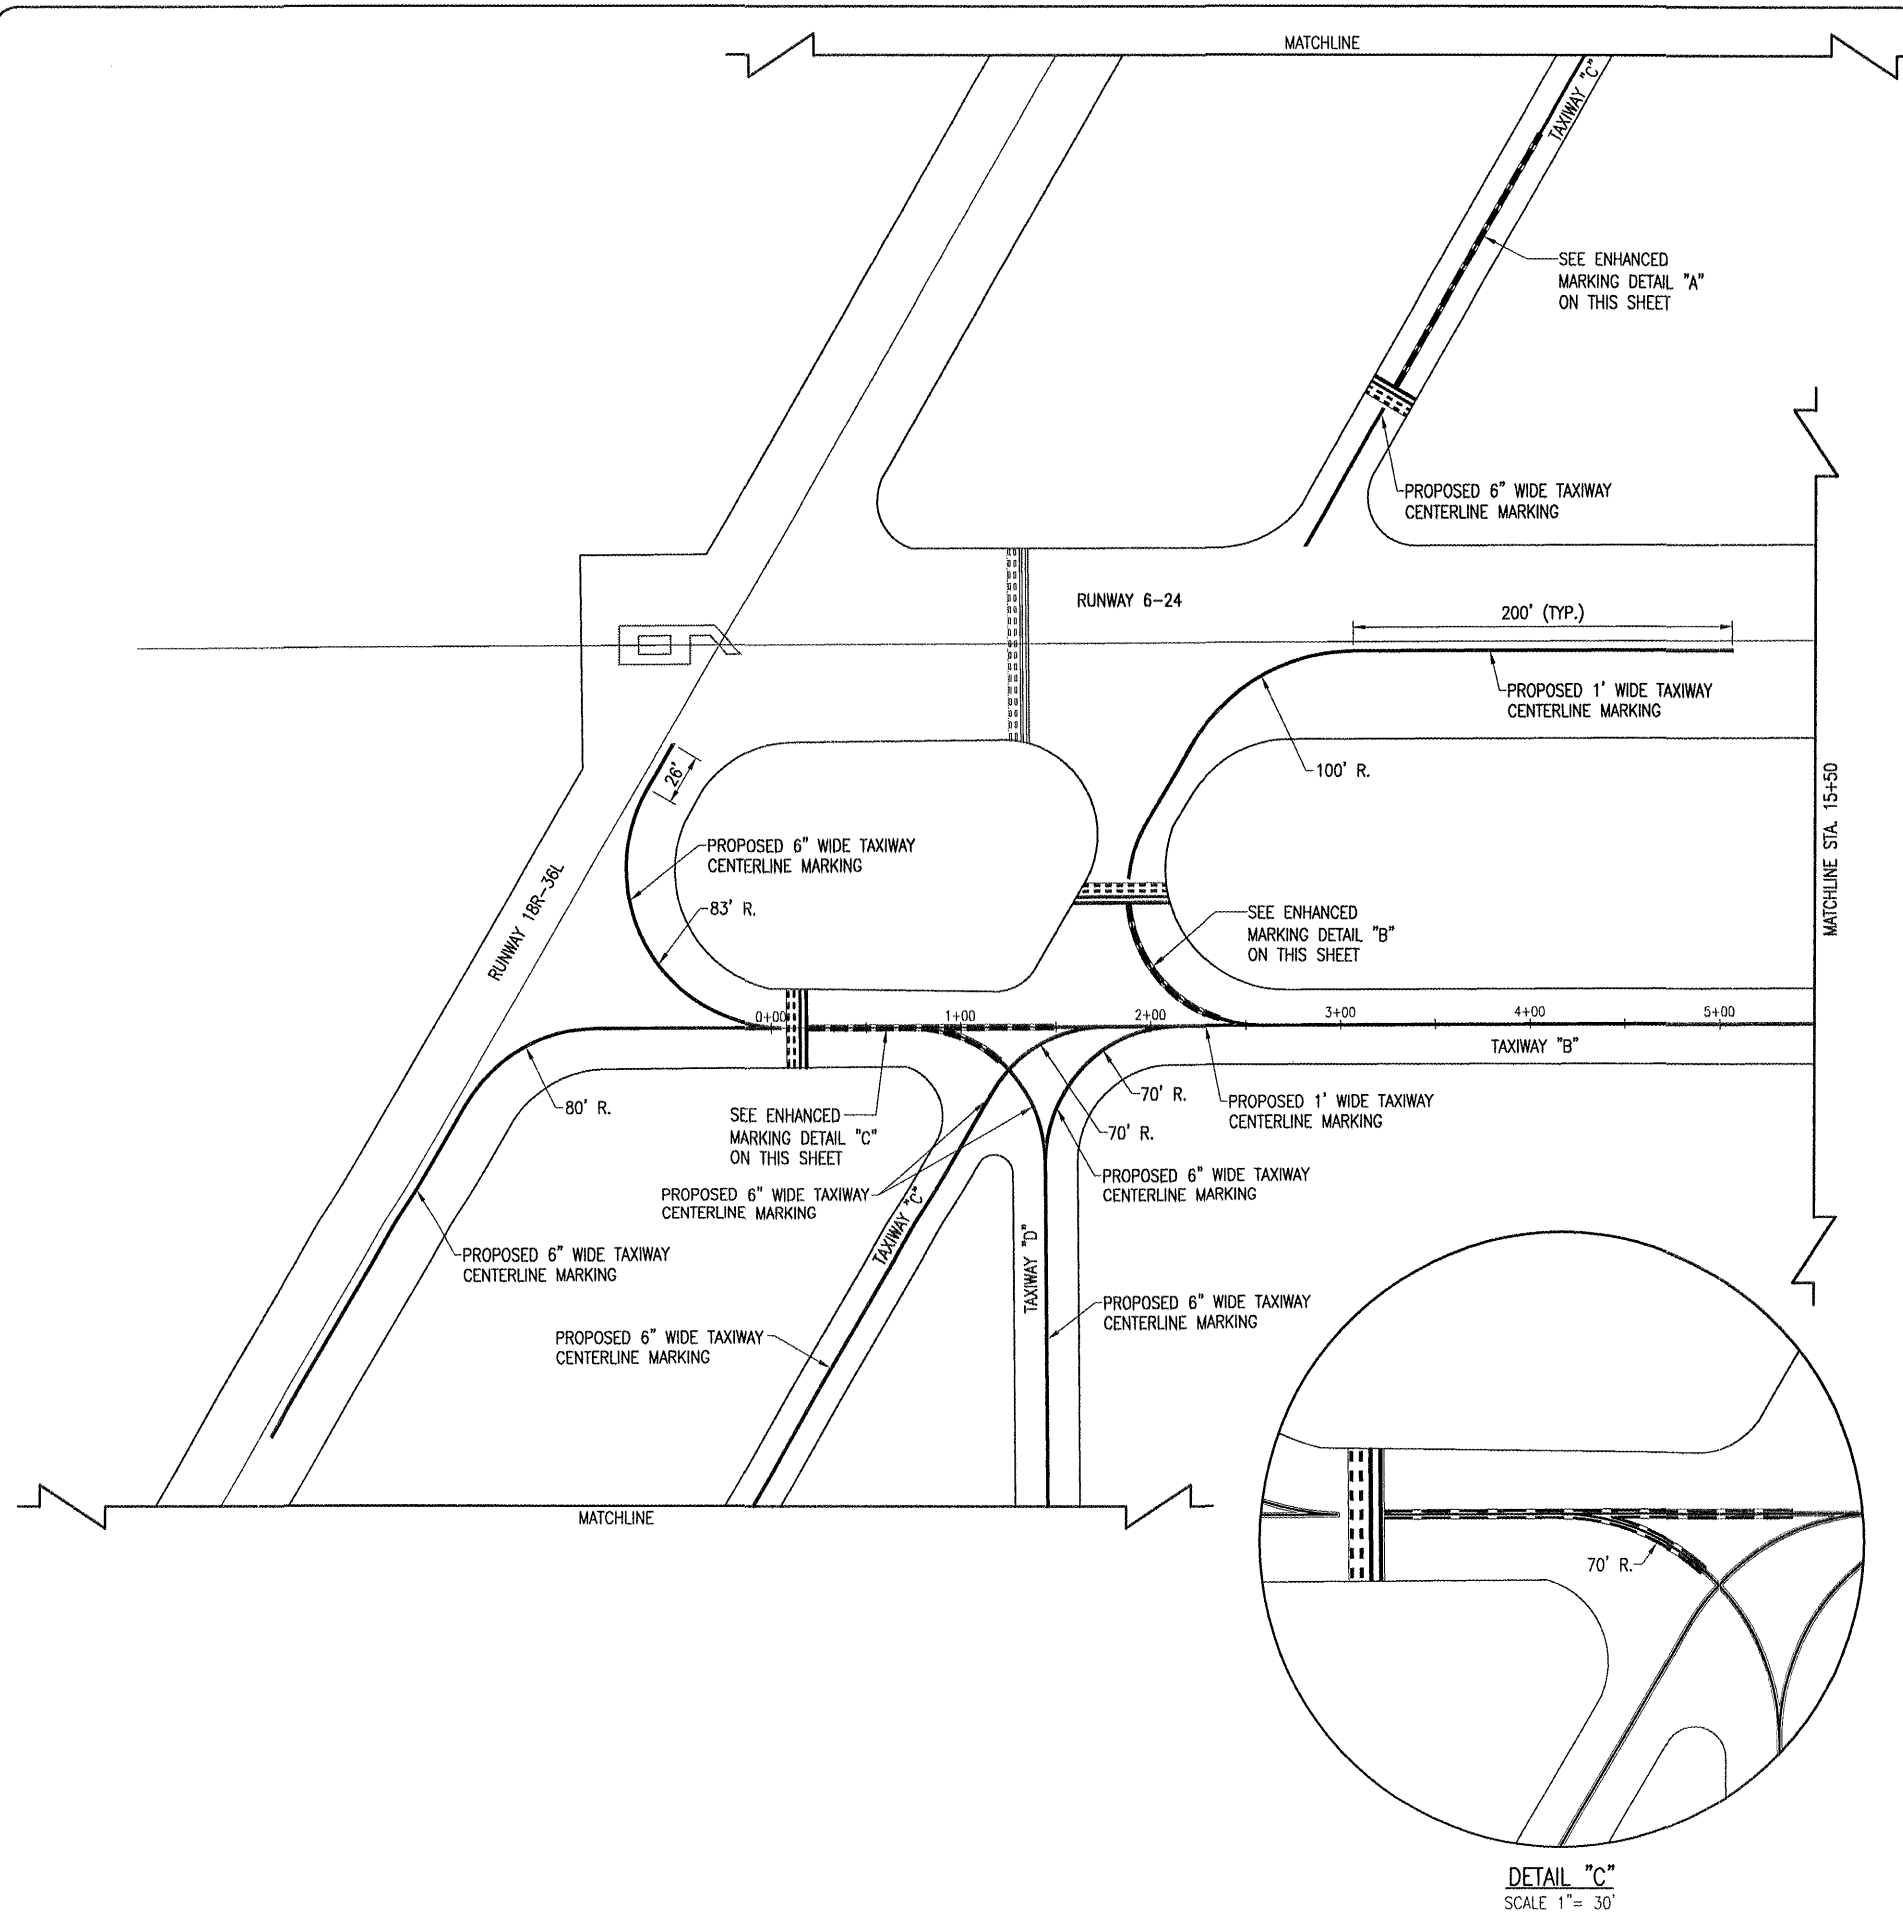

SO078

| DATE | REVISION | BY |
|------|----------|----|
|      |          |    |
|      |          |    |
**SOUTHERN ILLINOIS AIRPORT**  
 MURPHYSBORO / CARBONDALE, ILLINOIS

**SIA**  
 SOUTHERN ILLINOIS AIRPORT

IL PROJ.: MDH-3892  
 A.I.P. PROJ.: 3-17-0009-B29

|   |  |   |
|---|--|---|
| HANSON<br>Professional Services Inc.<br>1524 South State Street<br>Springfield, Illinois 62703-2886<br>Offices Nationwide | Project No. 08A0067D-0800<br>Filename: R-151MRK.DWG<br>Scale: 1" = 50'<br>Date: 01/26/09 | LAYOUT: JSL 04/03/09<br>DRAWN: BAK 01/26/09<br>REVIEWED: CAH 04/10/09 |
|---|--|---|

**HANSON**

REHABILITATE  
 TAXIWAY "B"

PROPOSED  
 MARKING  
 PLAN

17

17 of 27 sheets