


TBM A ELEV. 100.00
 'X' CUT IN BASE OF LIGHT POLE
 STA. 12+85, 50' LT.

TBM B ELEV. 100.78
 'X' CUT IN BASE OF LIGHT POLE
 STA. 14+76, 50' LT.

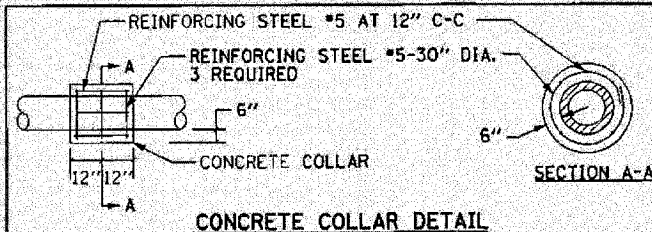

FILE NAME = 18240-dwg-plrpf.dgn		DESIGNED - S.J.P.	REVISED - ADD. 1 05-28-2008
PLUT DATE = 5/30/2008		DRAWN - A.C.S.	REVISED -
(6/2/08)		CHECKED - E.J.M.	REVISED -
RF		DATE - APRIL 9, 2008	REVISED -

**STATE OF ILLINOIS
 DEPARTMENT OF TRANSPORTATION**

PAVEMENT REPLACEMENT - EXISTING CONDITIONS AND PROPOSED PLAN		F.A.P. RTE. 342	SECTION G-RS-4	COUNTY LAKE	TOTAL SHEETS 24	SHEET NO. 11
SCALE: 1" = 20'	SHEET NO. 1 OF 1 SHEETS	STA. 12+00	TO STA. 18+00	CONTRACT NO. 60C32		
FED. ROAD DIST. NO. 1 ILLINOIS FED. AID PROJECT						