
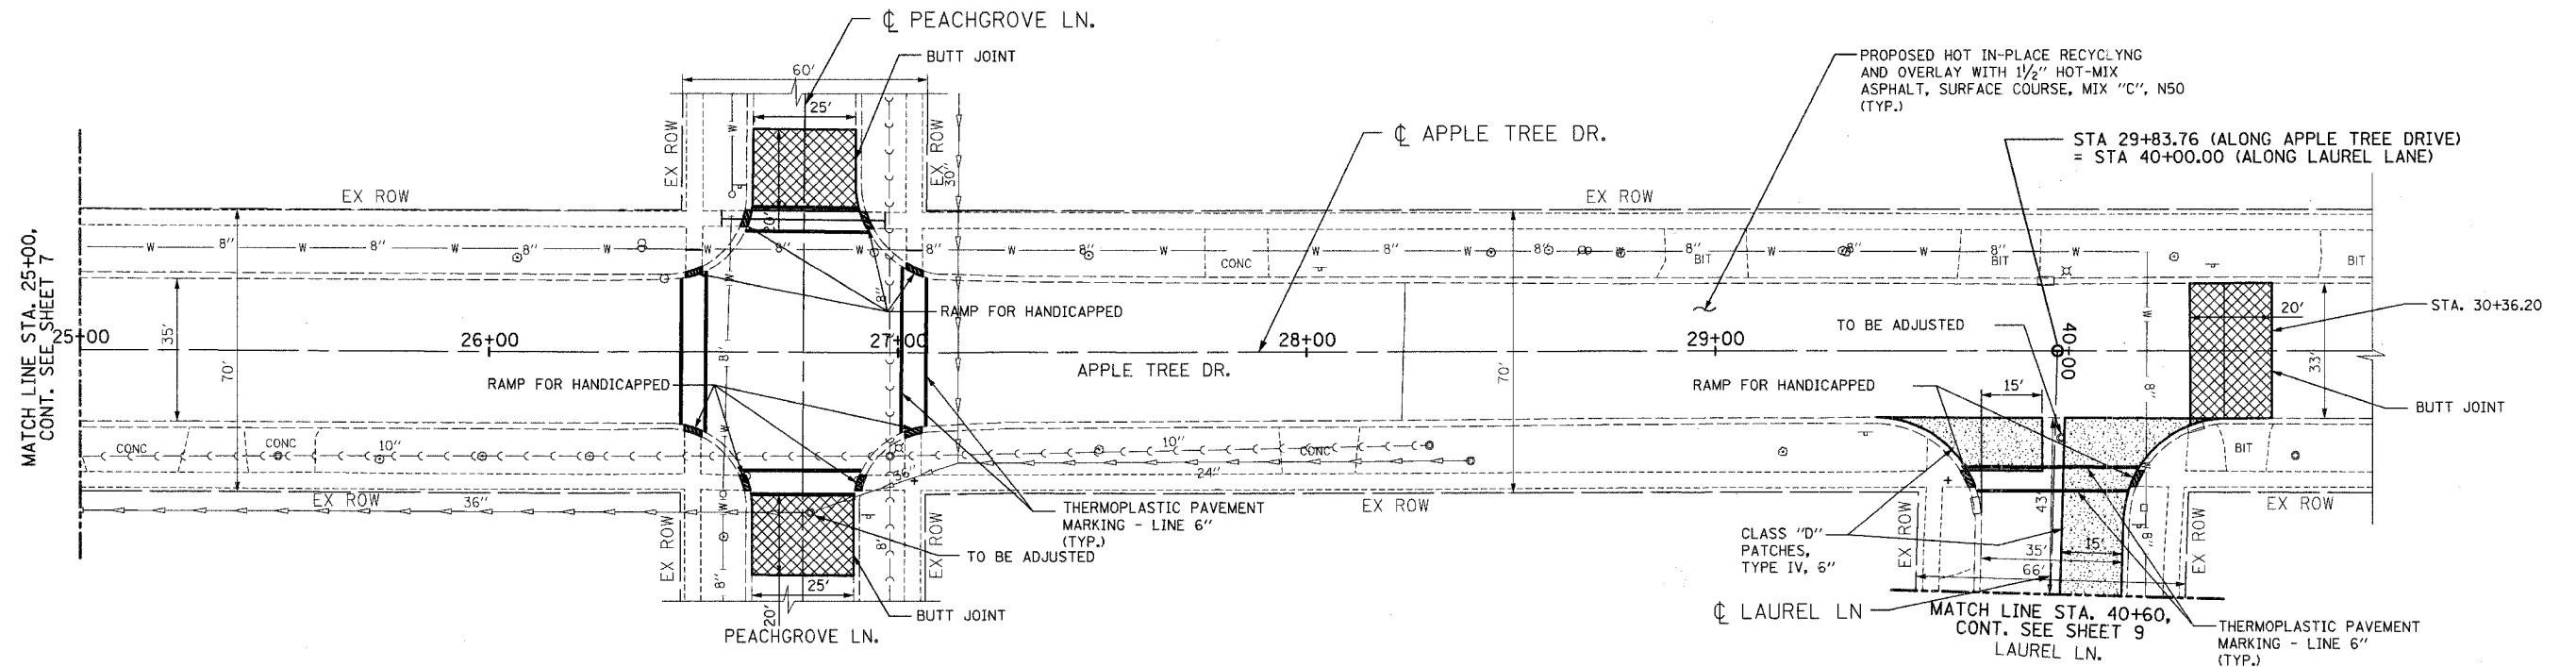


FAU RTE.	SECTION	COUNTY	TOTAL SHEETS	SHEET NO.
2826		COOK	16	8
STA. 25+00		TO STA. 30+50		
FED. ROAD DIST. NO.		ILLINOIS		
• 07-00071-00-RS				

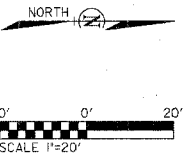

EXISTING LEGEND:		PROPOSED LEGEND:	
	- STORM SEWER		- WATER VALVE
	- SANITARY SEWER		- VALVE VAULT
	- WATER LINE		- FIRE HYDRANT
	- GAS LINE		- GAS VALVE
	- TELEPHONE LINE		- GAS VAULT
	- COMED LINE		- LIGHT POLE
	- CABLE LINE		- POWER POLE
	- CATCH BASIN		- GUY
	- SEWER MANHOLE		- STRUCTURE TO INLET
	- INLET		
	- TELEPHONE MANHOLE		- BUTT JOINT
			- PAVEMENT PATCH
			- RAMP FOR HANDICAPPED
			- CROSSWALK

**NOTE:**  
 AFTER A SATISFACTORY COMPLETION OF HOT-MIX SURFACE REMOVAL 1/2" BUTT JOINT AND VARIABLE DEPTH, AND HOT IN-PLACE RECYCLING OPERATIONS, AN OVERLAY OF 1 1/4" INCH HOT-MIX ASPHALT SURFACE COURSE, MIX 1/2" C 1/2" N50 SHALL BE CONSTRUCTED OVER THE ENTIRE PAVEMENT WIDTH.

CIVIL / STRUCTURAL ENGINEERS  
  
 GLOBETROTTERS INTERNATIONAL  
 300 SOUTH WACKER DRIVE, SUITE 200  
 CHICAGO, IL. 60606

REVISIONS	
NAME	DATE
DDOT COMMENTS	02/25/08
DDOT COMMENTS	03/18/08

MFT 07-00071-00-RS  
 APPLE TREE DRIVE (FAU 2826)  
 175TH ST. TO LAUREL LN.  
 HAZEL CREST, IL  
 PROJECT NO. 05726-010  
 SCALE: VERT. NONE  
 HORIZ. 1" = 20'  
 DATE 12/18/07  
 DRAWN BY BS  
 CHECKED BY NC

