

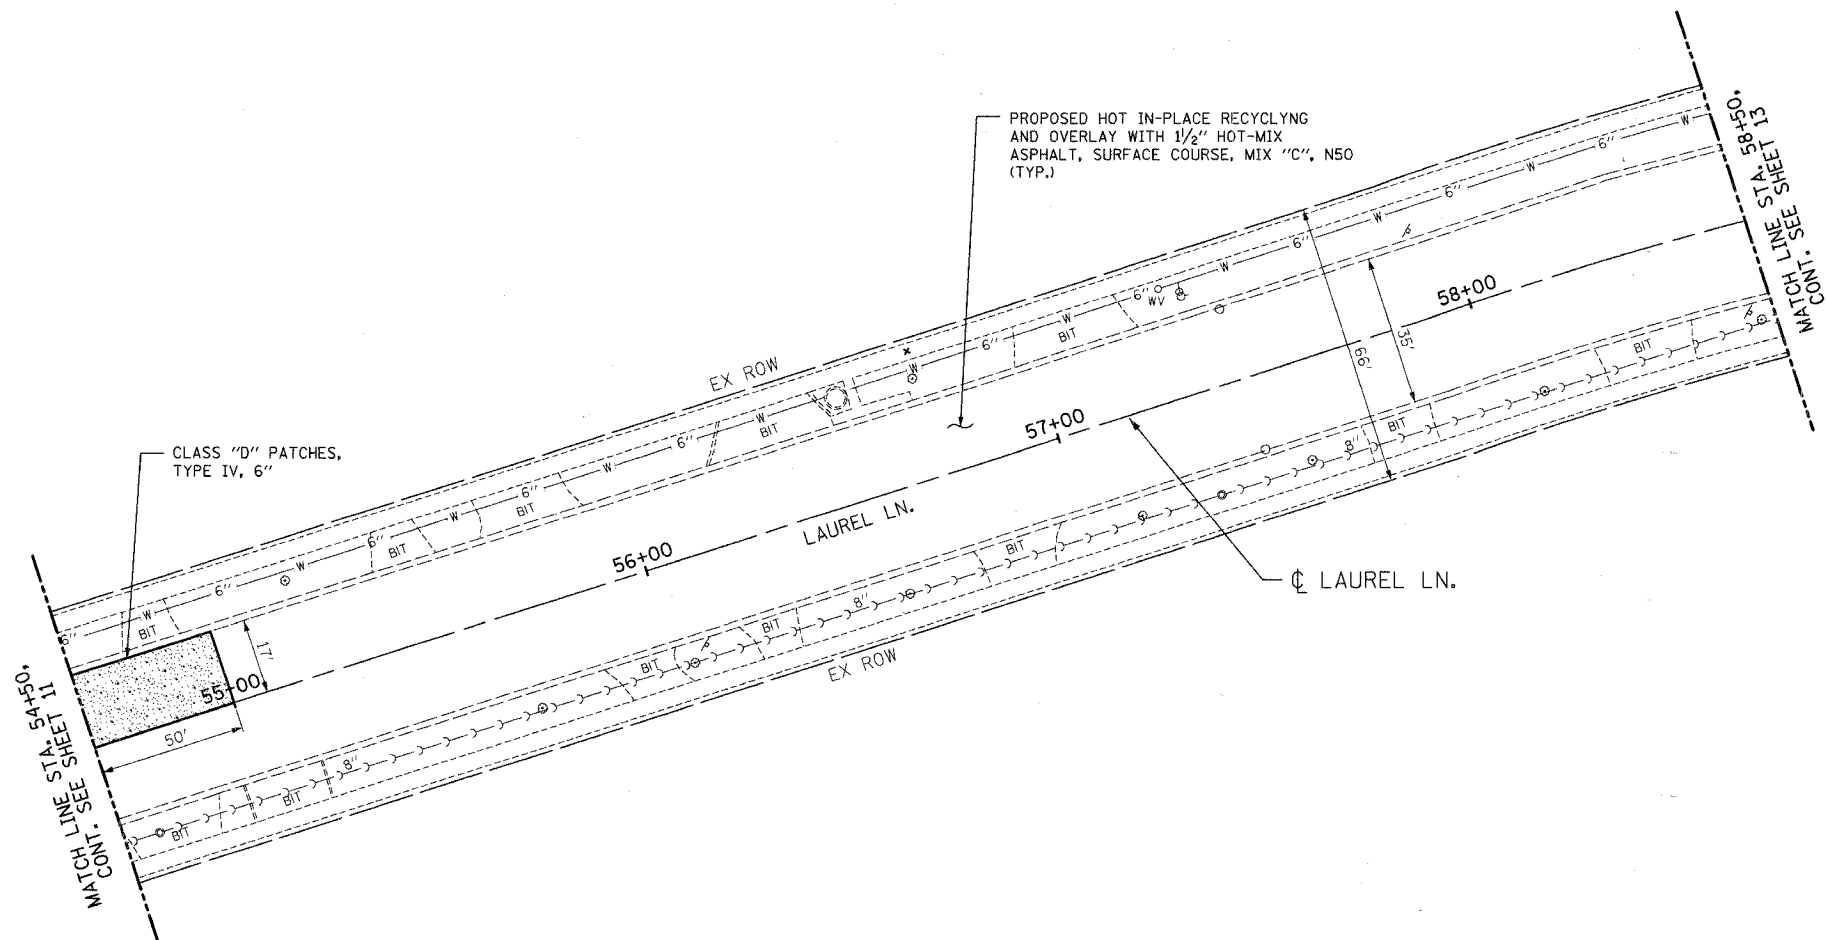


| | | | | |
|---------------------|---------|---------------|--------------|-----------|
| FAU RTE. | SECTION | COUNTY | TOTAL SHEETS | SHEET NO. |
| 2826-3601 | | COOK | 16 | 12 |
| STA. 44+50 | | TO STA. 48+50 | | |
| FED. ROAD DIST. NO. | | ILLINOIS | | |
| • 07-00071-00-R5 | | | | |

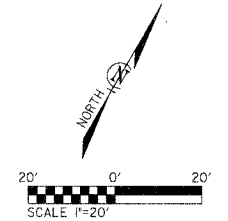

| EXISTING LEGEND: | | PROPOSED LEGEND: | |
|------------------|---------------------|------------------|------------------------|
| | - STORM SEWER | | - WATER VALVE |
| | - SANITARY SEWER | | - VALVE VAULT |
| | - WATER LINE | | - FIRE HYDRANT |
| | - GAS LINE | | - GAS VALVE |
| | - TELEPHONE LINE | | - GAS VAULT |
| | - COMED LINE | | - LIGHT POLE |
| | - CABLE LINE | | - POWER POLE |
| | - CATCH BASIN | | - GUY |
| | - SEWER MANHOLE | | - STRUCTURE TO |
| | - INLET | | |
| | - TELEPHONE MANHOLE | | - BUTT JOINT |
| | | | - PAVEMENT PATCH |
| | | | - RAMP FOR HANDICAPPED |
| | | | - CROSSWALK |

NOTE:
 AFTER A SATISFACTORY COMPLETION OF HOT-MIX SURFACE REMOVAL 1/2" BUTT JOINT AND VARIABLE DEPTH, AND HOT IN-PLACE RECYCLING OPERATIONS, AN OVERLAY OF 1 1/2" INCH HOT-MIX ASPHALT SURFACE COURSE, MIX 1/2" C 1/2" N50 SHALL BE CONSTRUCTED OVER THE ENTIRE PAVEMENT WIDTH.

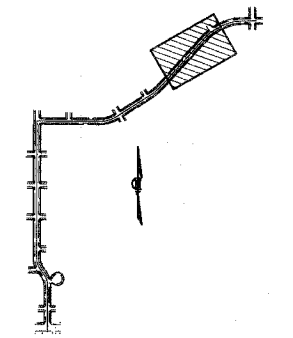

KEY PLAN

| REVISIONS | |
|---------------|----------|
| NAME | DATE |
| DDOT COMMENTS | 02/25/08 |
| DDOT COMMENTS | 03/28/08 |
| | |
| | |
| | |
| | |
| | |
| | |
| | |

MFT 07-00071-00-RS
 LAUREL LANE (FAU 3601)
 APPLE TREE DR. TO ELM DR.
 HAZEL CREST, IL
 PROJECT NO. 05726-010
 SCALE: VERT. NONE
 HORIZ. 1" = 20'
 DATE 12/18/07
 DRAWN BY BS
 CHECKED BY NC

CIVIL / STRUCTURAL ENGINEERS

 GLOBETROTTERS INTERNATIONAL.
 300 SOUTH WACKER DRIVE, SUITE 200
 CHICAGO, IL. 60606