
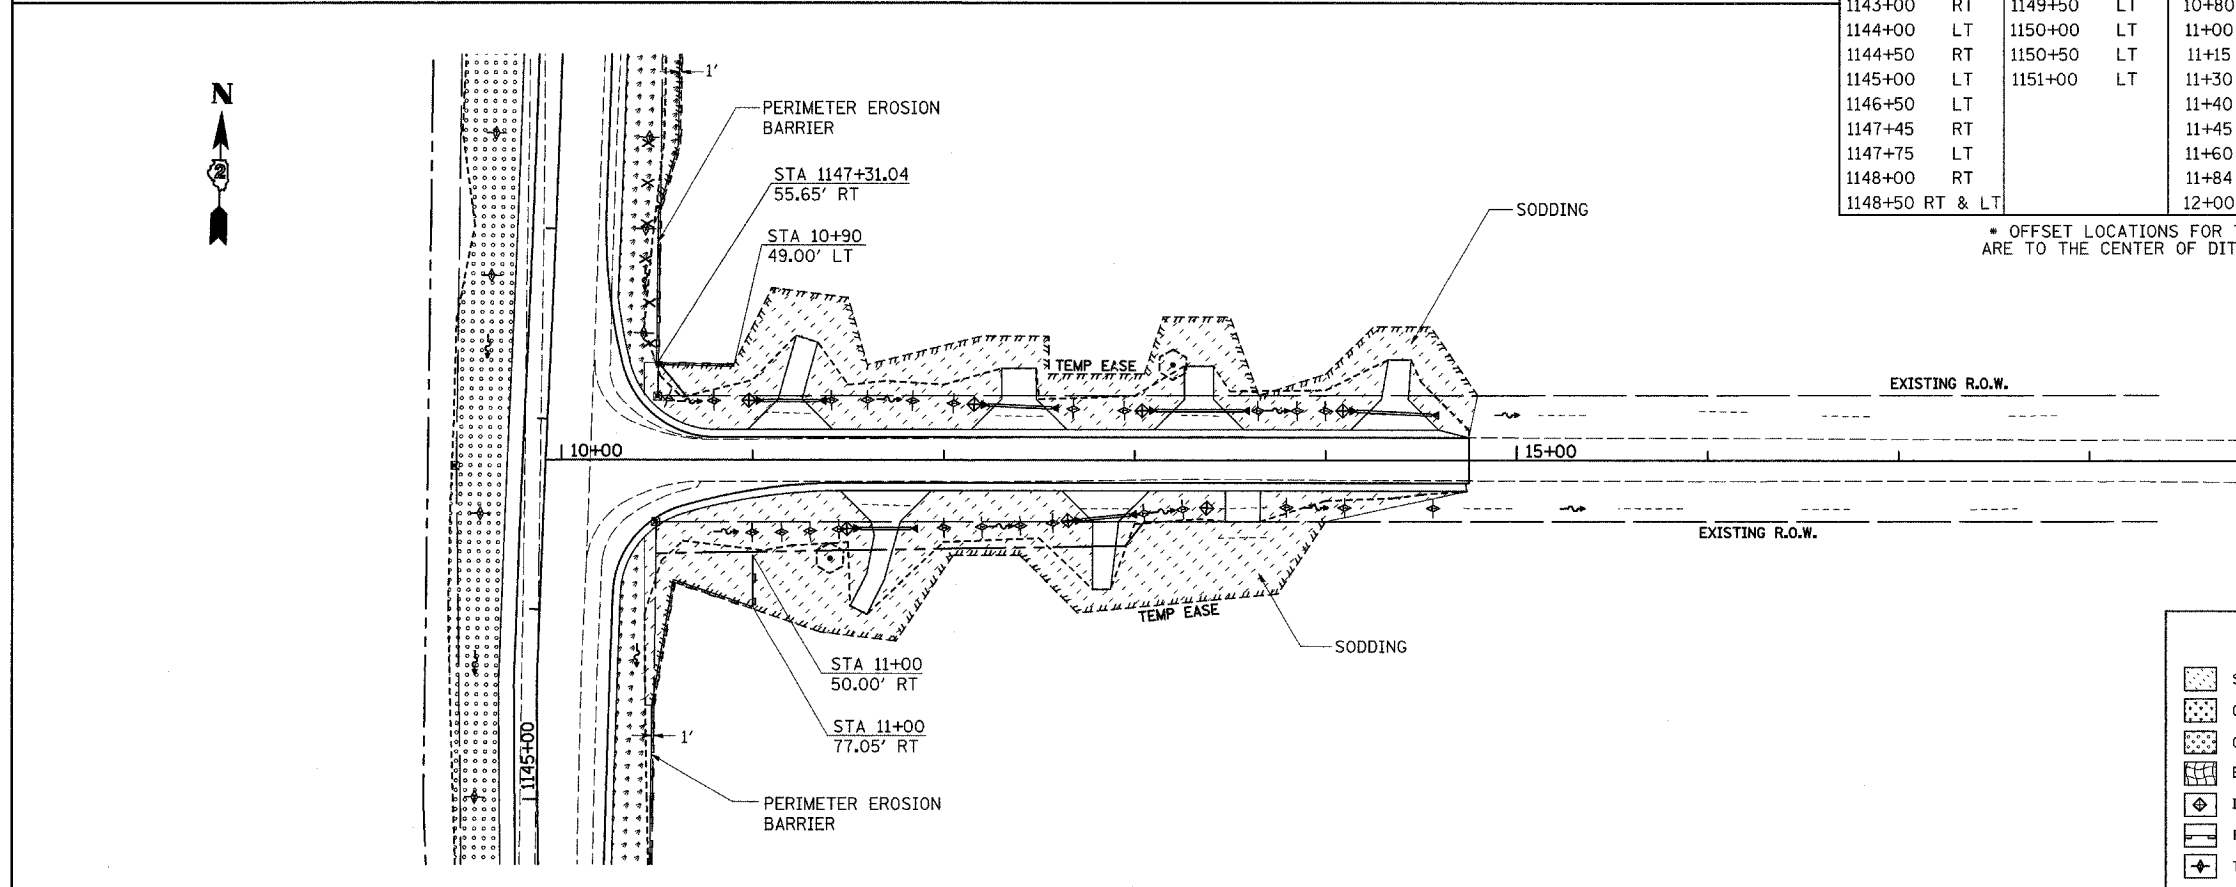


EROSION CONTROL DETAILS

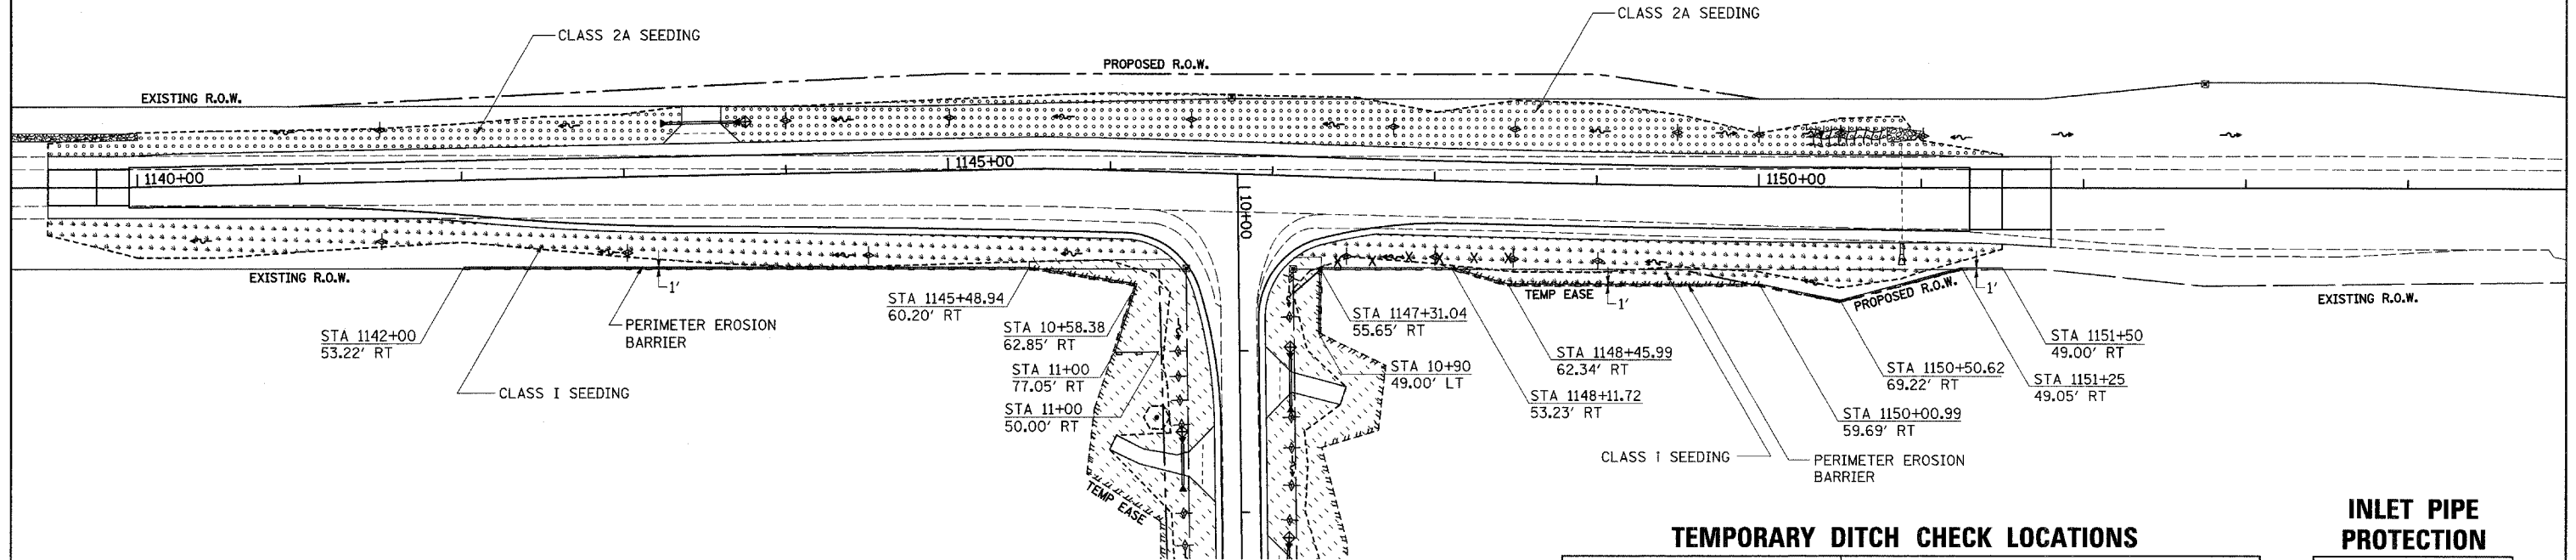

TEMPORARY DITCH CHECK LOCATIONS


IL 76		WALNUT GROVE DR.							
STA.	*OFFSET	STA.	*OFFSET	STA.	*OFFSET	STA.	*OFFSET	STA.	*OFFSET
1141+50	RT & LT	1149+00	RT	10+55	LT	12+05	LT	13+80	RT
1143+00	RT	1149+50	LT	10+80	LT	12+20	RT	13+85	LT
1144+00	LT	1150+00	LT	11+00	RT	12+40	RT	14+00	LT
1144+50	RT	1150+50	LT	11+15	RT	12+58	RT	14+10	RT
1145+00	LT	1151+00	LT	11+30	RT	12+68	LT	14+56	RT
1146+50	LT			11+40	LT	12+82	LT		
1147+45	RT			11+45	RT	12+95	LT		
1147+75	LT			11+60	LT	13+05	RT		
1148+00	RT			11+84	LT	13+25	RT		
1148+50	RT & LT			12+00	RT	13+65	LT		

* OFFSET LOCATIONS FOR TEMPORARY DITCH CHECKS ARE TO THE CENTER OF DITCH. (SEE CROSS-SECTIONS)

INLET PIPE PROTECTION

IL 76	
STA.	*OFFSET
1143+76	LT

WALNUT GROVE DR.	
STA.	*OFFSET
10+98	LT
11+49	RT
12+16	LT
12+65	RT
13+04	LT
13+39	RT
14+09	LT

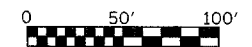

LEGEND	
	SODDING
	CLASS I SEEDING (SEE DETAIL)
	CLASS 2A SEEDING (SEE DETAIL)
	EROSION CONTROL BLANKET
	INLET PIPE PROTECTION
	PERIMETER EROSION BARRIER
	TEMPORARY DITCH CHECK*

