


DATE	
BY	
DESIGNED	
DRAWN	
CHECKED	
REVISIONS	
NO.	
FINAL SURVEY	
NOTE BOOK	
NO.	
AREAS CHECKED	

DATE	
BY	
DESIGNED	
DRAWN	
CHECKED	
REVISIONS	
NO.	
ORIGINAL SURVEY	
NOTE BOOK	
NO.	
AREAS CHECKED	

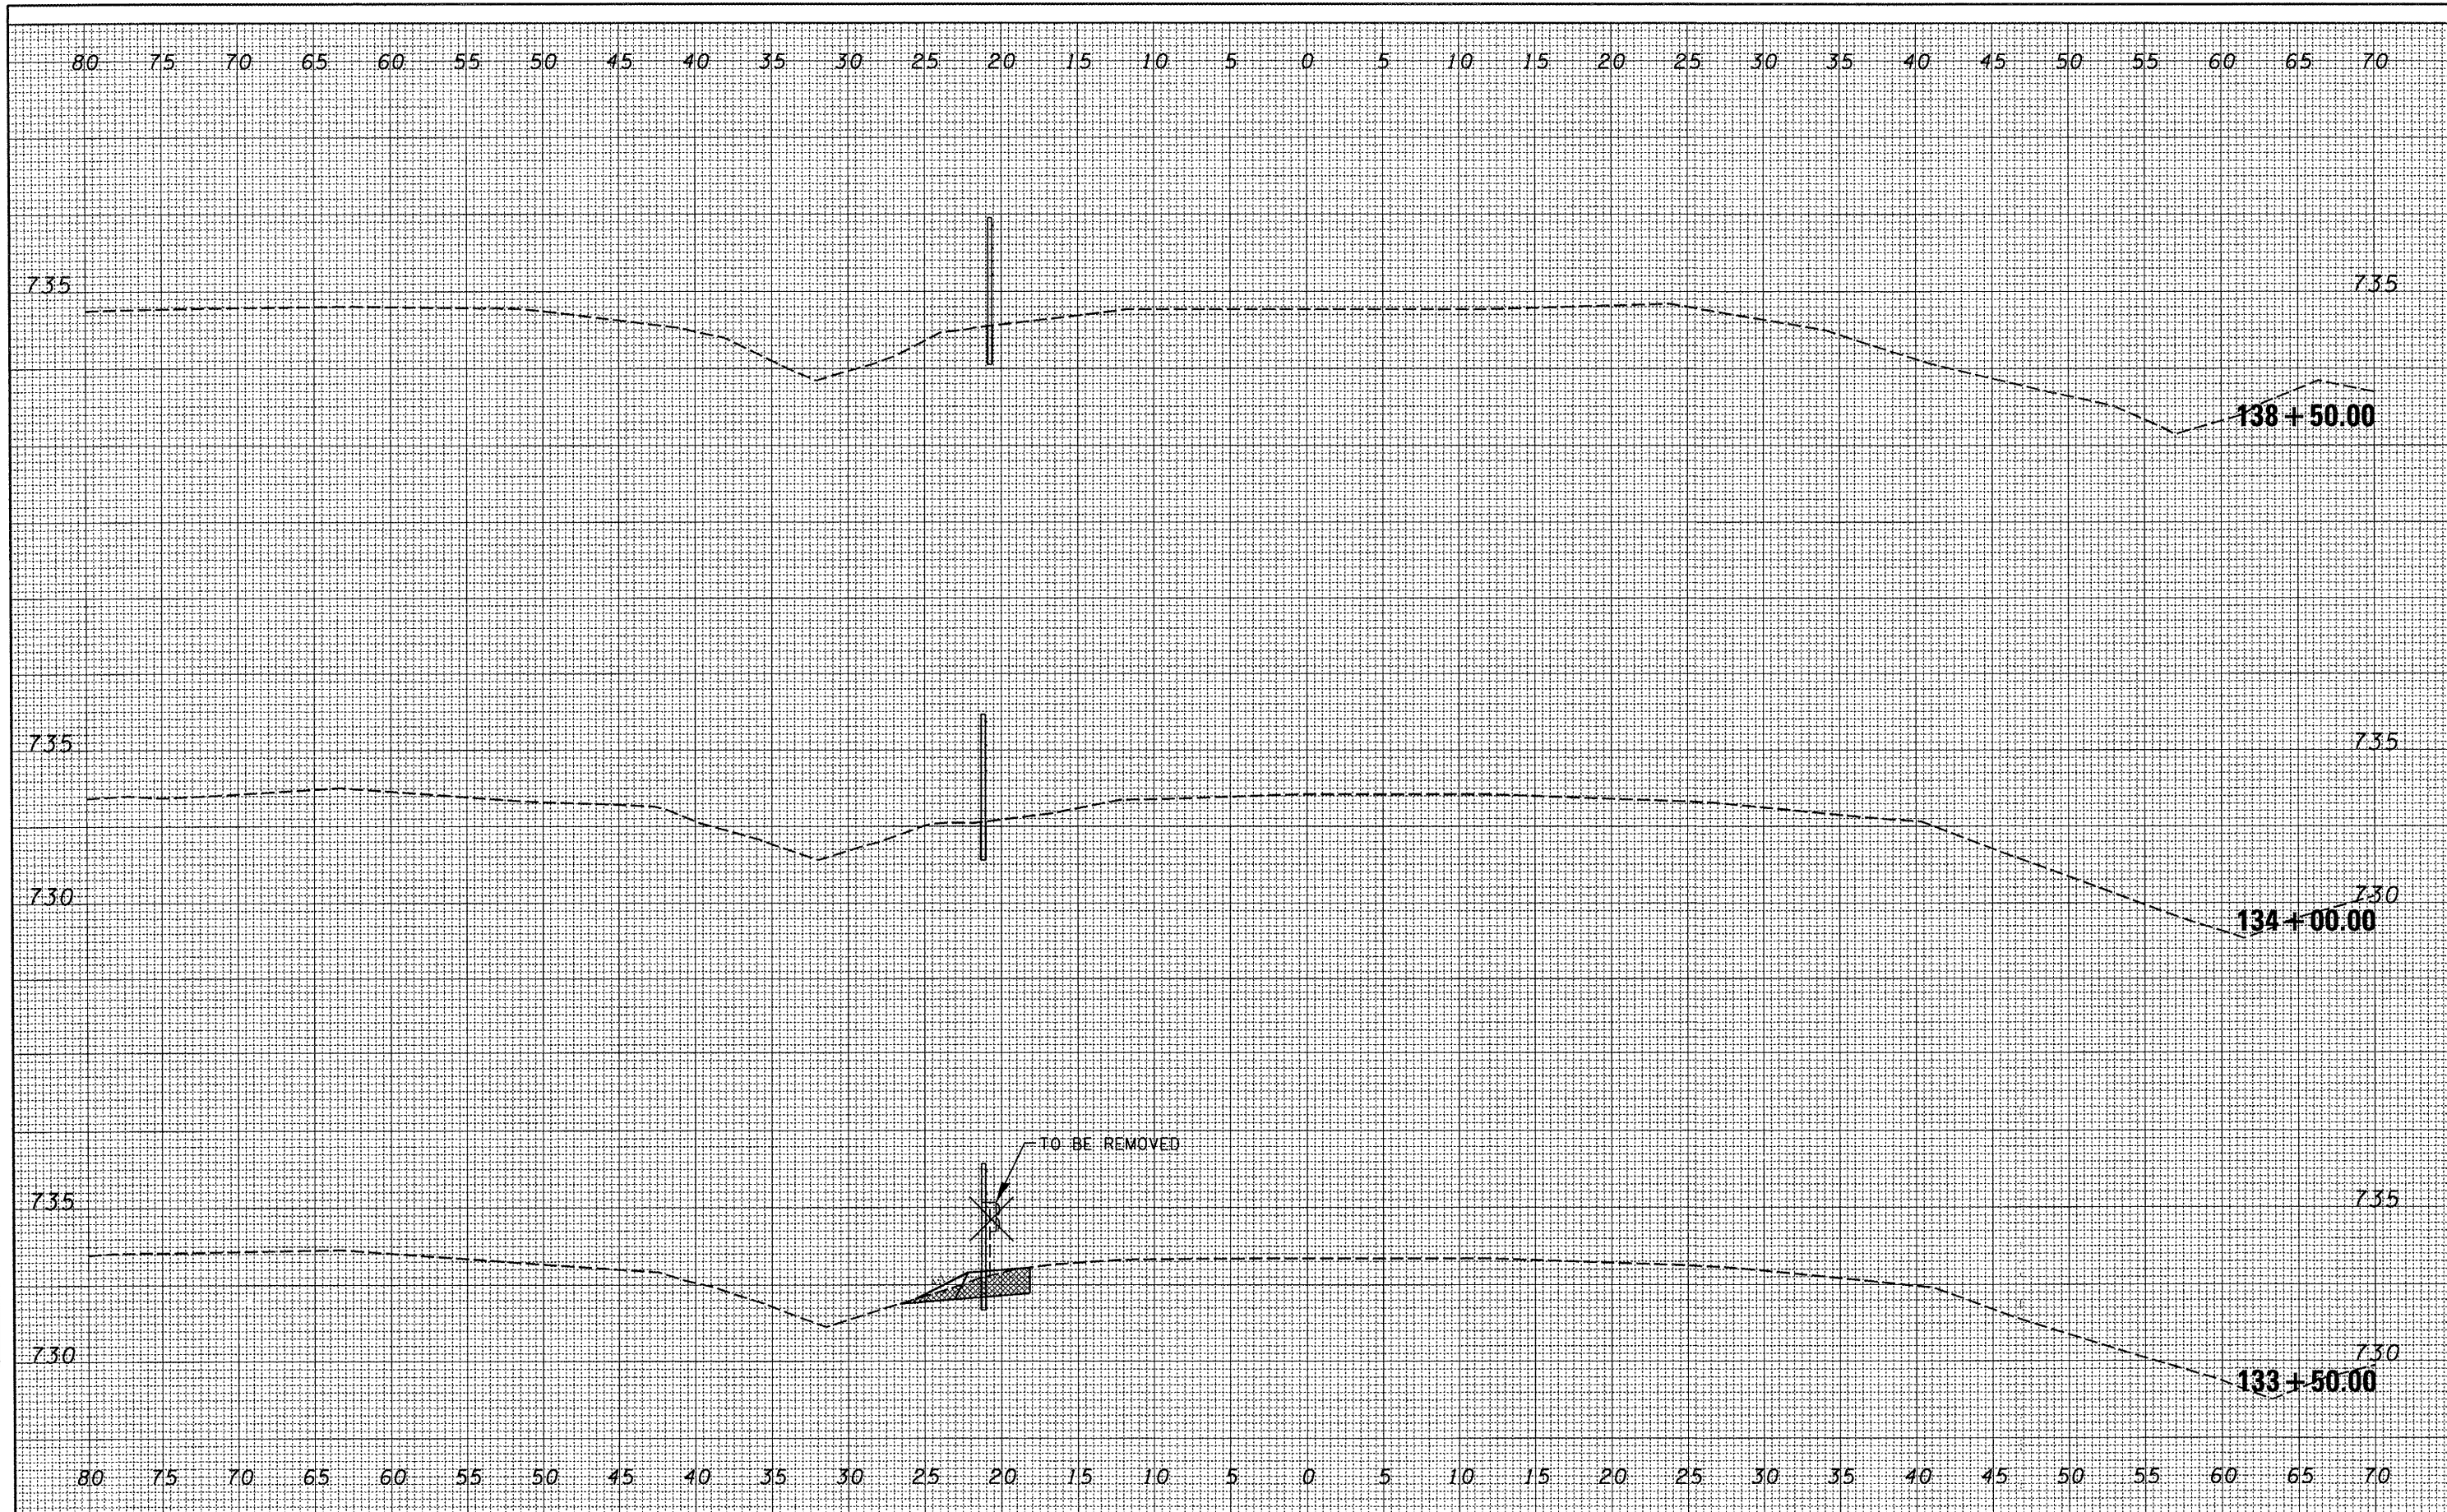

FILE NAME = C:\Projects\safety\74morton\Copy of SECTION A	USER NAME = brucebm	DESIGNED -	REVISIONS -	STATE OF ILLINOIS DEPARTMENT OF TRANSPORTATION	Section A	F.A.I. RTE.	SECTION	COUNTY	TOTAL SHEETS	SHEET NO.	
	FINAL XSEC=sheet.dgn	DRAWN -	REVISIONS -			74	(90-15)J	TAZEWELL	192	135	
	PLOT SCALE = 10.3452 / IN.	CHECKED -	REVISIONS -			CONTRACT NO. 68724					
	PLOT DATE = 3/21/2008	DATE -	REVISIONS -			FED. ROAD DIST. NO. ILLINOIS FED. AID PROJECT					
					SCALE:	SHEET NO. OF SHEETS STA. 133+50.00 TO STA. 138+50.00					