


| | | | |
|--------------|---------------|----|------|
| FINAL SURVEY | SURVEYED | BY | DATE |
| NOTE BOOK | PLOTTED | | |
| NO. | AREAS CHECKED | | |

| | | | |
|-----------------|---------------|----|------|
| ORIGINAL SURVEY | SURVEYED | BY | DATE |
| NOTE BOOK | PLOTTED | | |
| NO. | AREAS CHECKED | | |

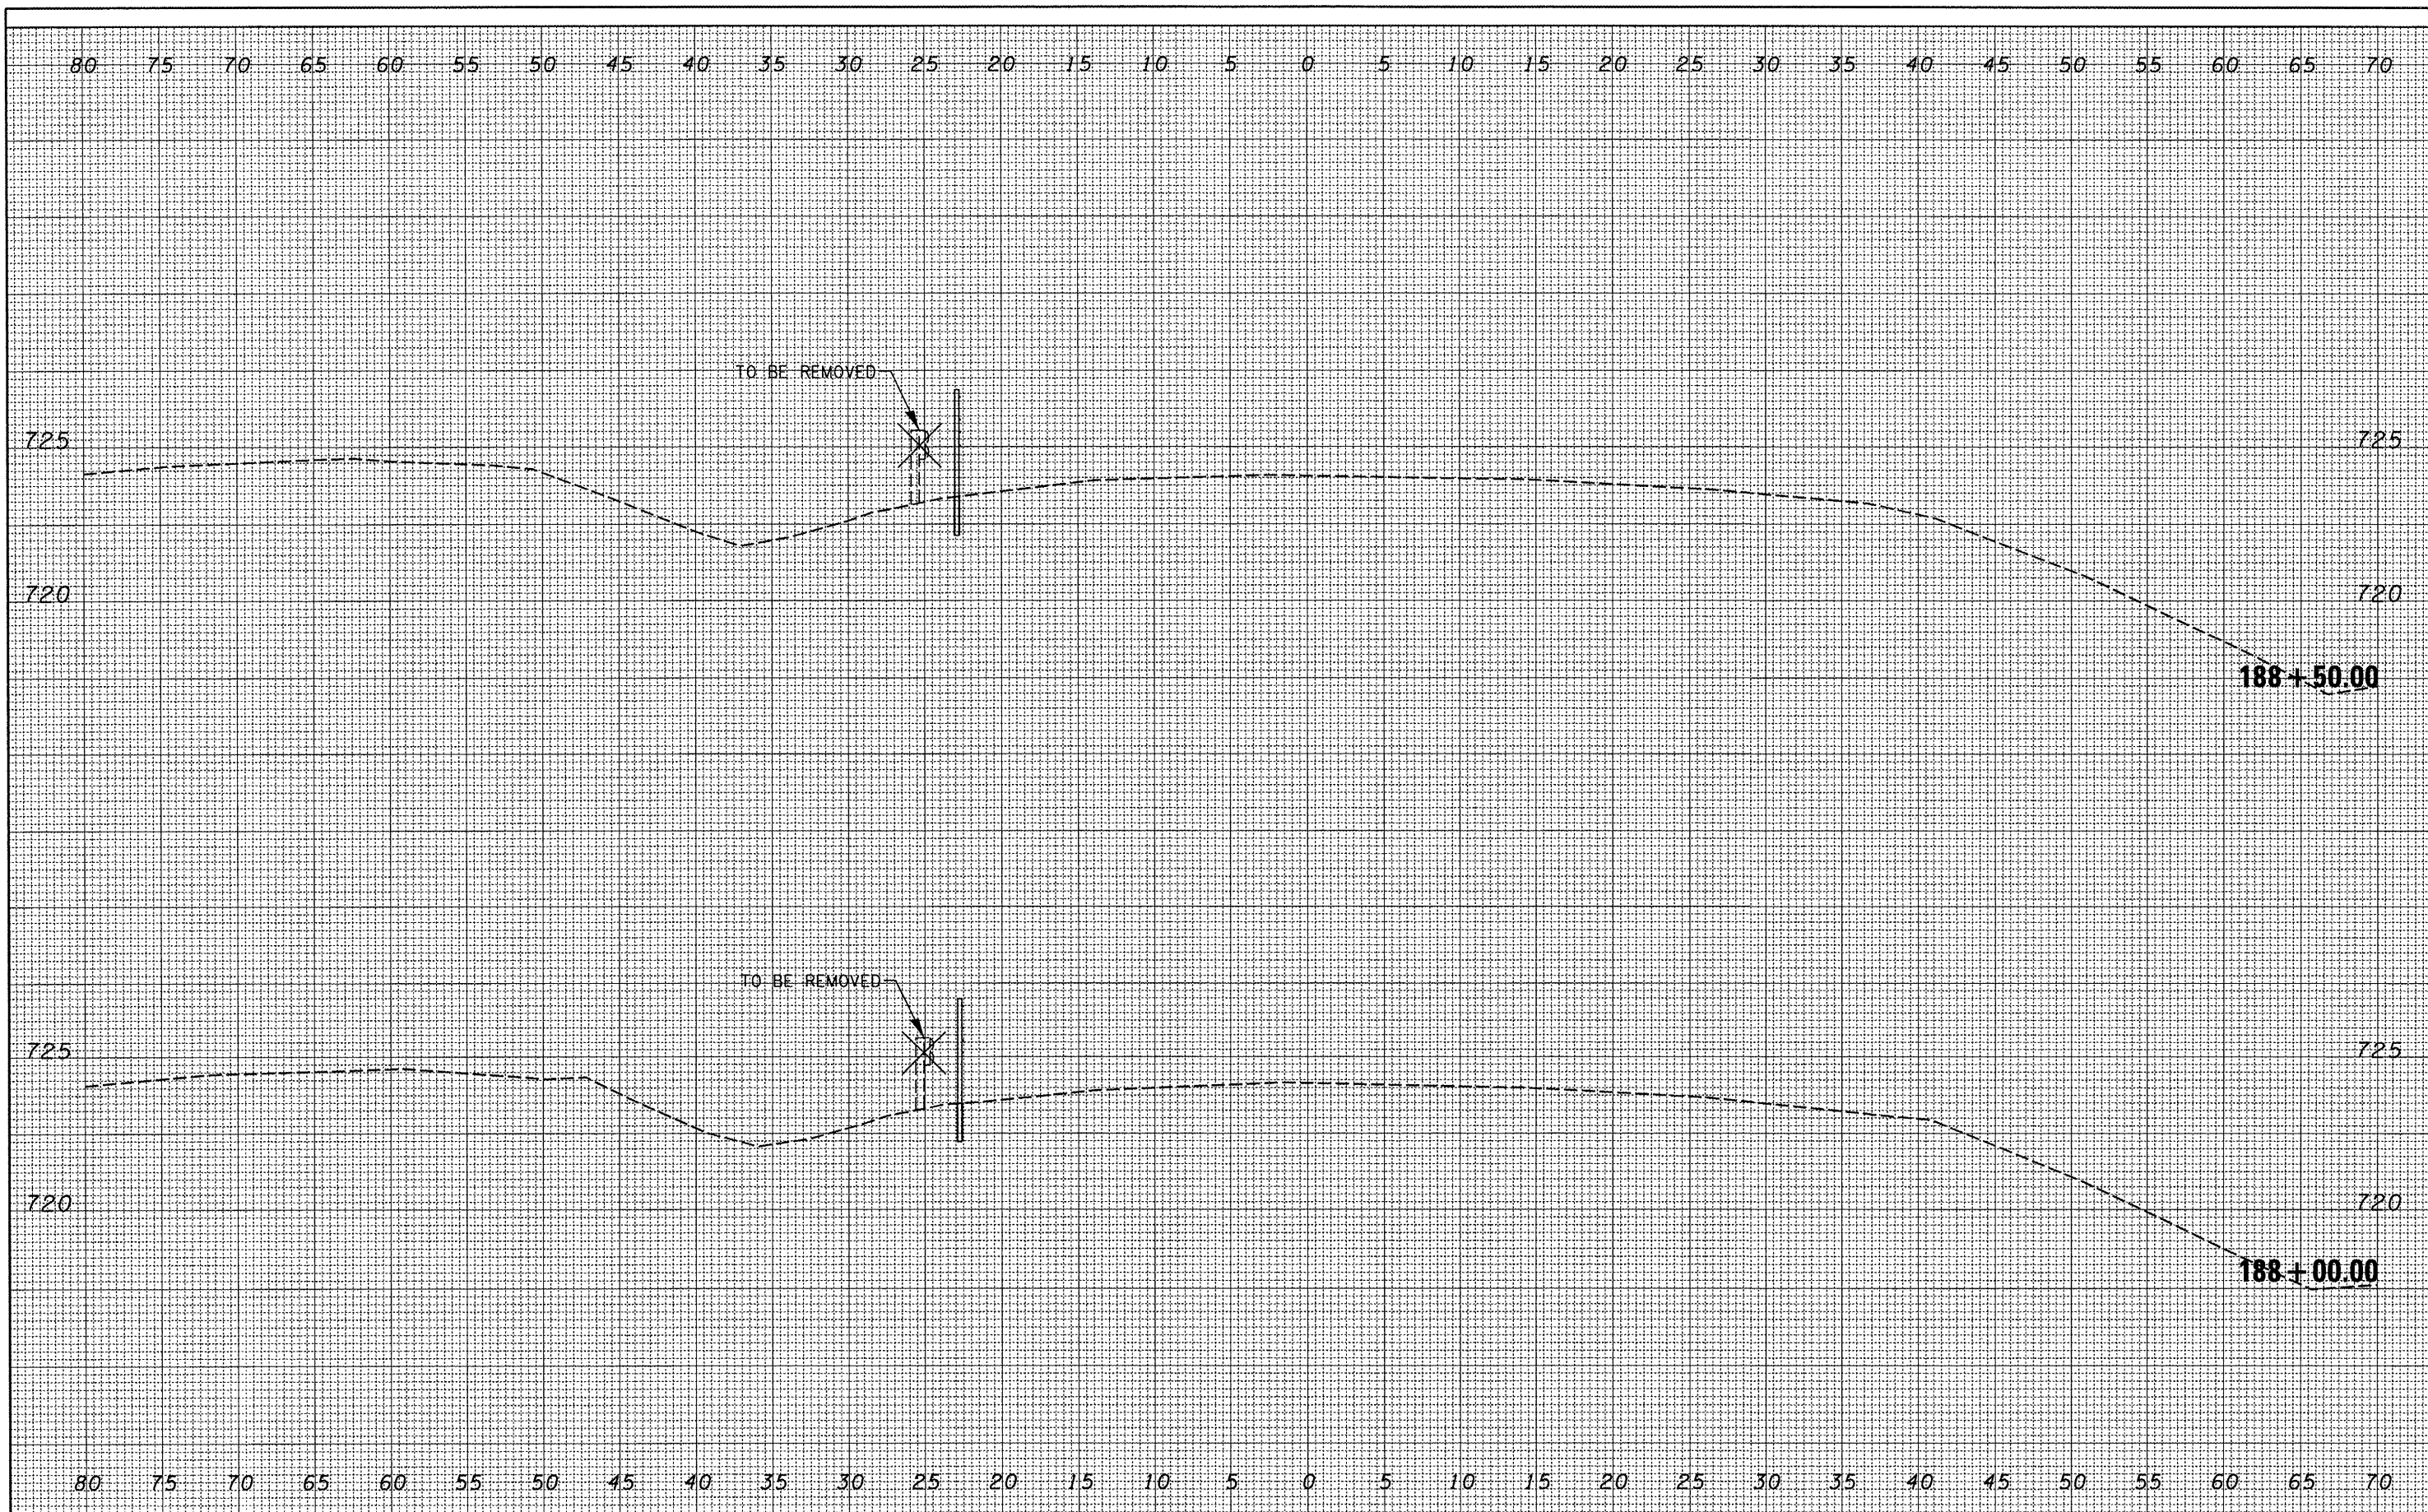

| | | | |
|--|-----------------------------|------------|-----------|
| FILE NAME = | USER NAME = brucebm | DESIGNED - | REVISED - |
| C:\Projects\safety\174marton\COPY of SECTION A | FINAL XSEC-sheet.dgn | DRAWN - | REVISED - |
| | PLOT SCALE = 10.3452' / IN. | CHECKED - | REVISED - |
| | PLOT DATE = 3/21/2008 | DATE - | REVISED - |

STATE OF ILLINOIS
DEPARTMENT OF TRANSPORTATION

Section A

SCALE: SHEET NO. OF SHEETS STA. 188+00.00 TO STA. 188+50.00

| | | | | |
|---|----------|----------|--------------|-----------|
| F.A.I. RTE. | SECTION | COUNTY | TOTAL SHEETS | SHEET NO. |
| 74 | (90-15)J | TAZEWELL | 192 | 145 |
| CONTRACT NO. 68724 | | | | |
| FED. ROAD DIST. NO. ILLINOIS FED. AID PROJECT | | | | |